



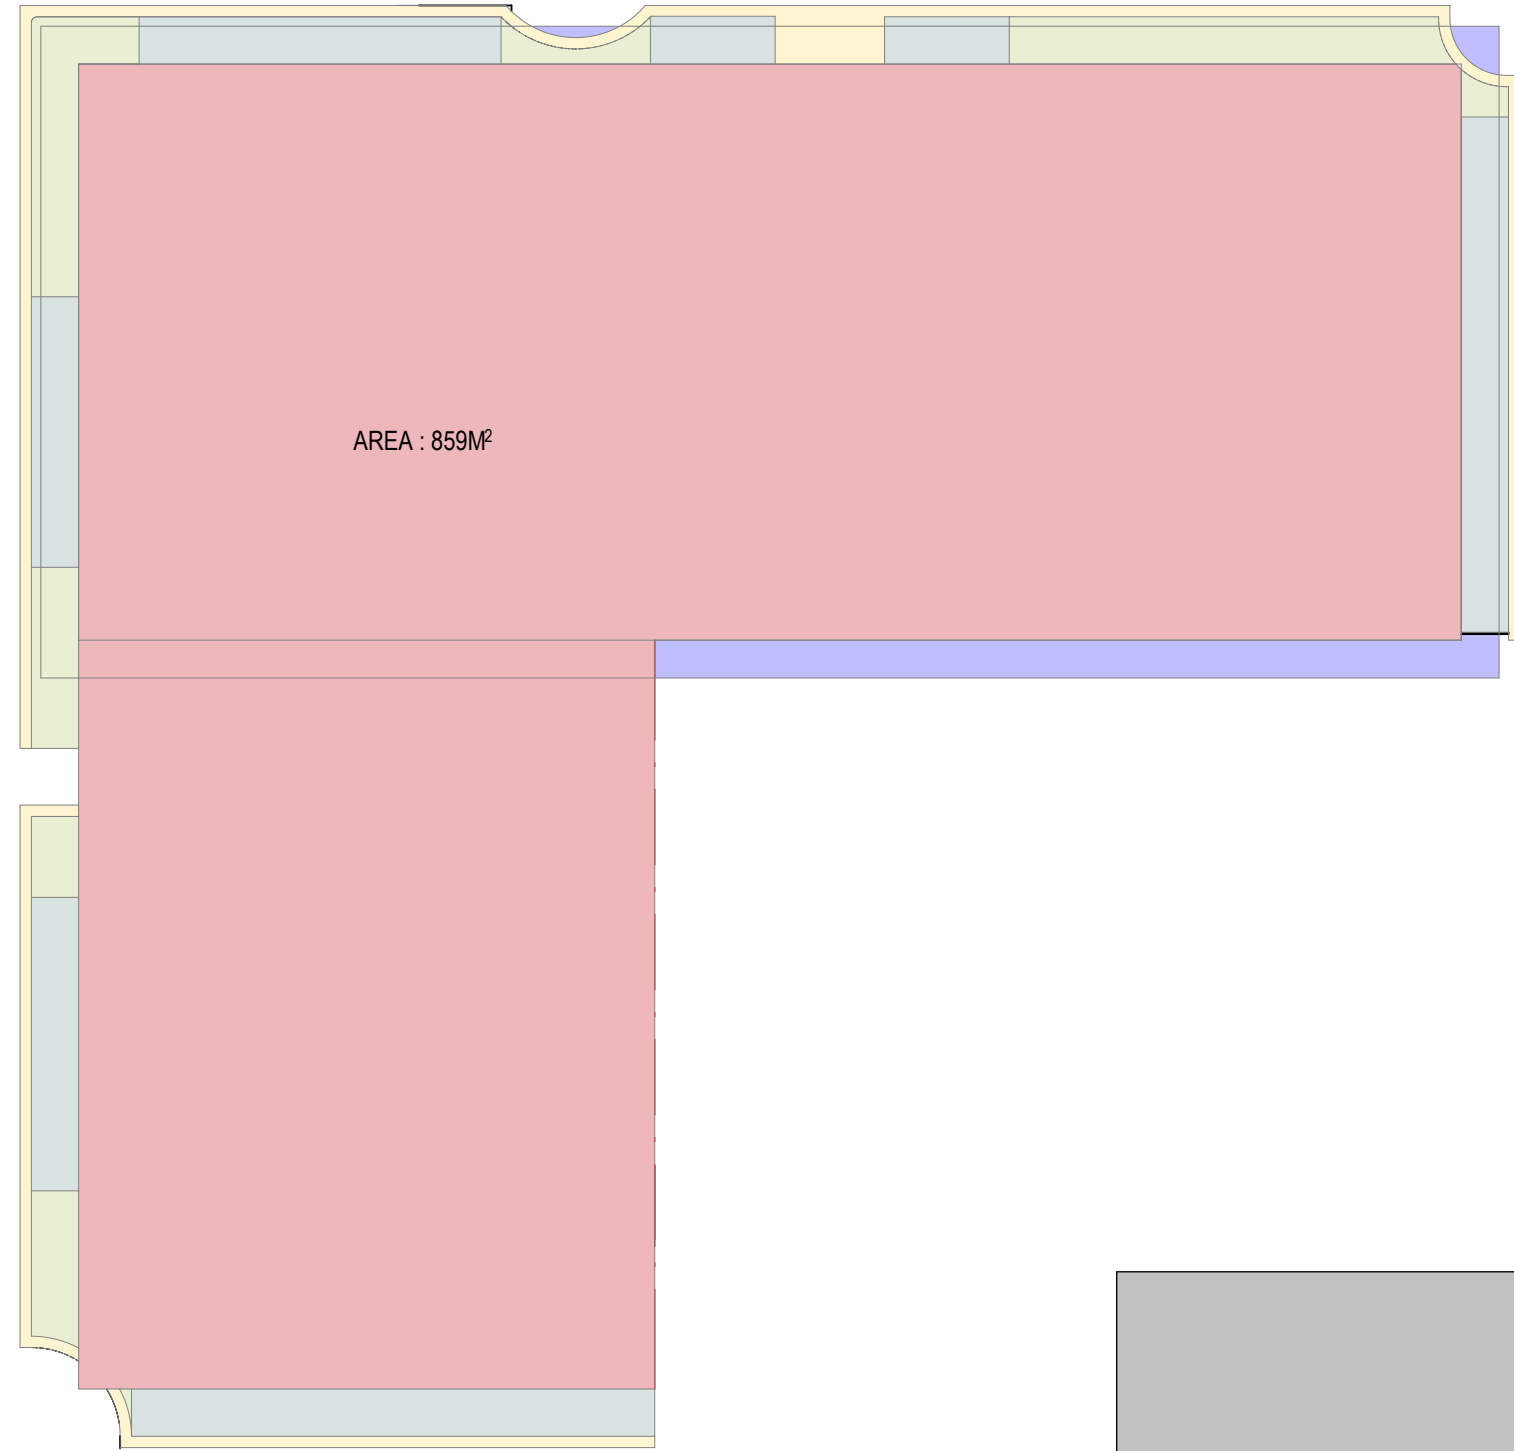


- HABITABLE AREA ENCROACHMENT : 73.26M²
- BALCONY ENCROACHMENT : 43.13M²
- FACADE ENCROACHMENT : 35.87M²
- SITE
- EXISTING FACADE OVERHANG : 107.63M²

AFTER EXISTING FACADE DEDUCTION, HABITABLE AREA ENCROACHMENT : 0M²

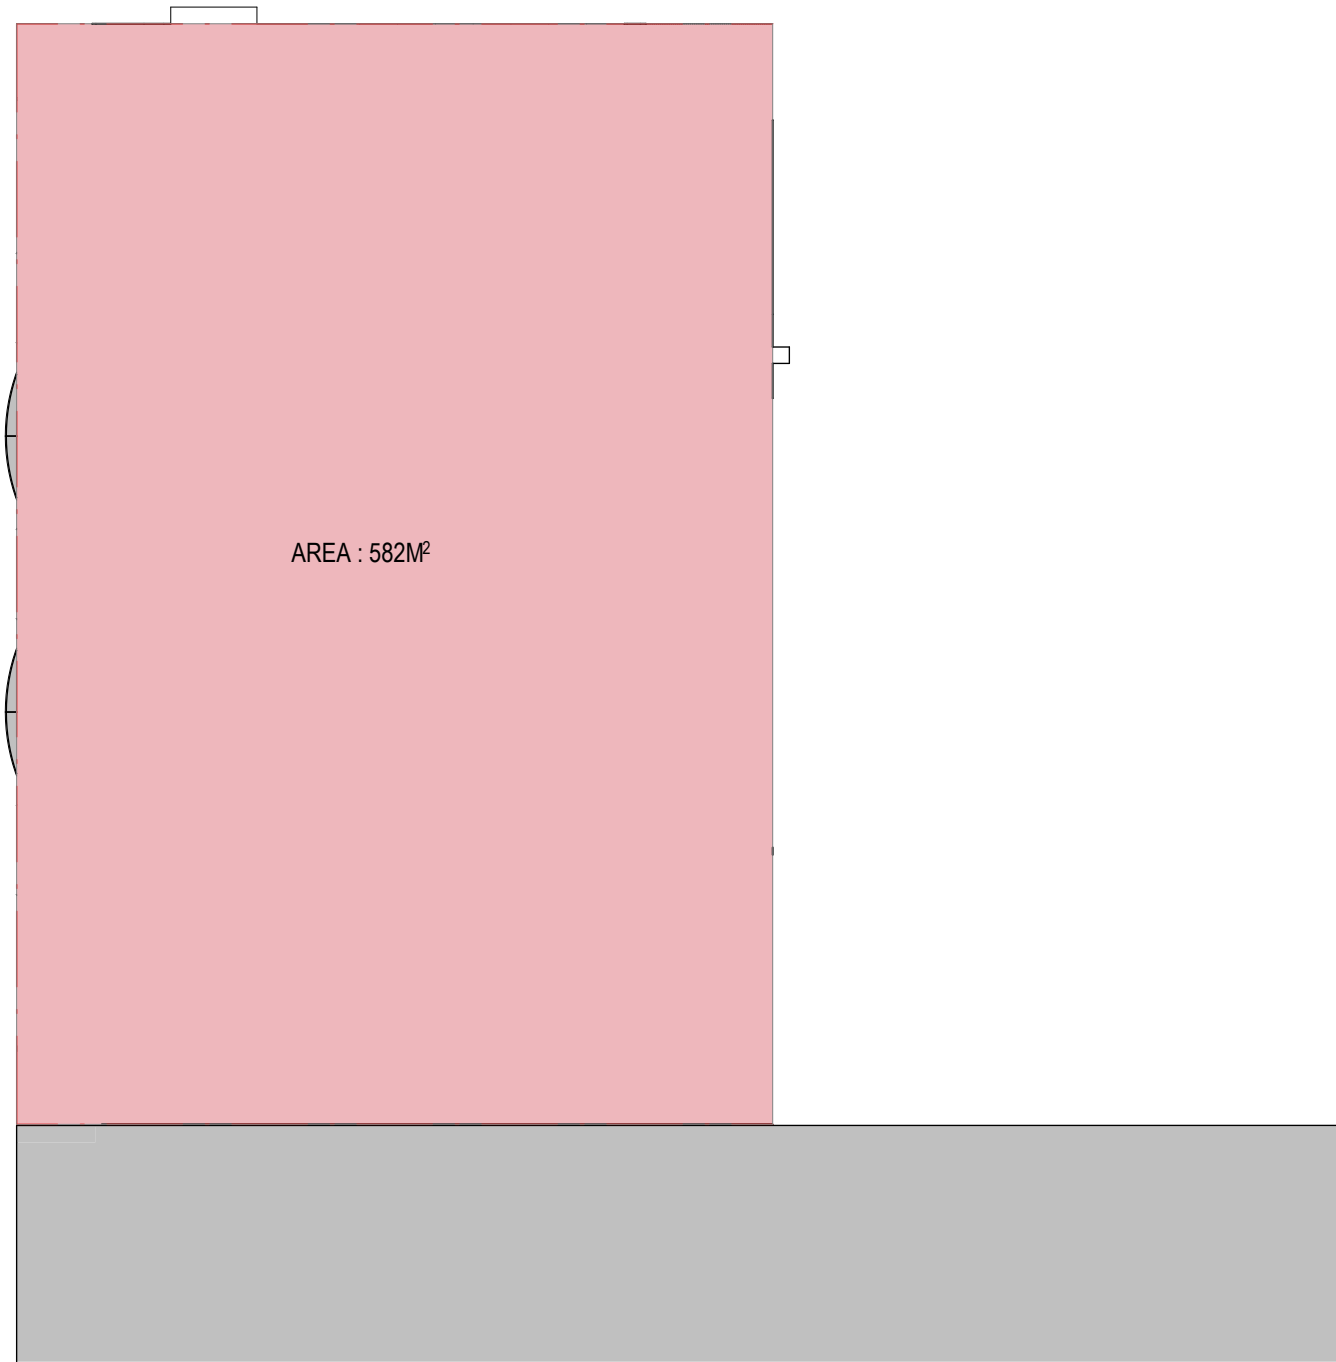


1 BUILDING A L05 ENCROACHMENT AREA
1 : 200

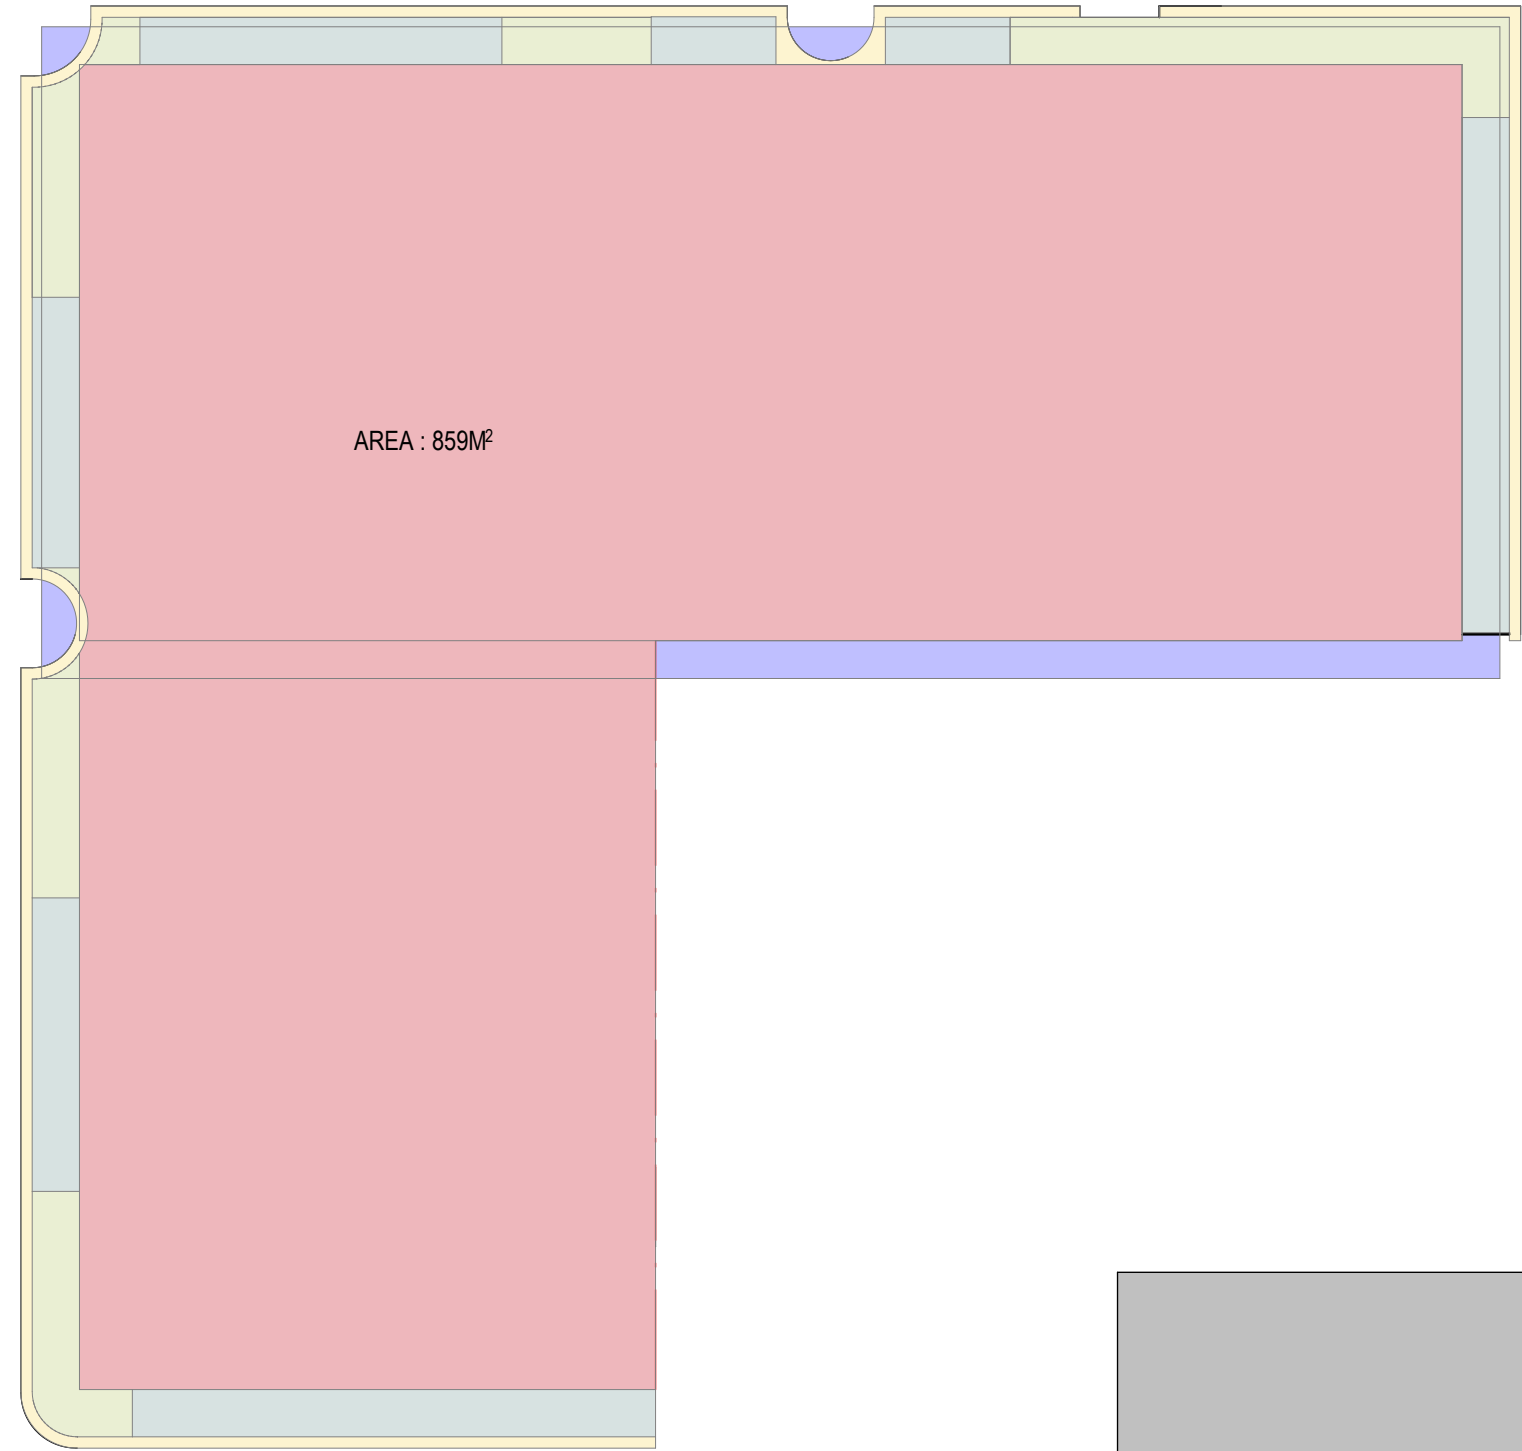

- HABITABLE AREA ENCROACHMENT : 73.26M²
- BALCONY ENCROACHMENT : 49.02M²
- FACADE ENCROACHMENT : 33.56M²
- SITE
- EXISTING FACADE OVERHANG : 107.63M²

AFTER EXISTING FACADE DEDUCTION, HABITABLE AREA ENCROACHMENT : 0M²

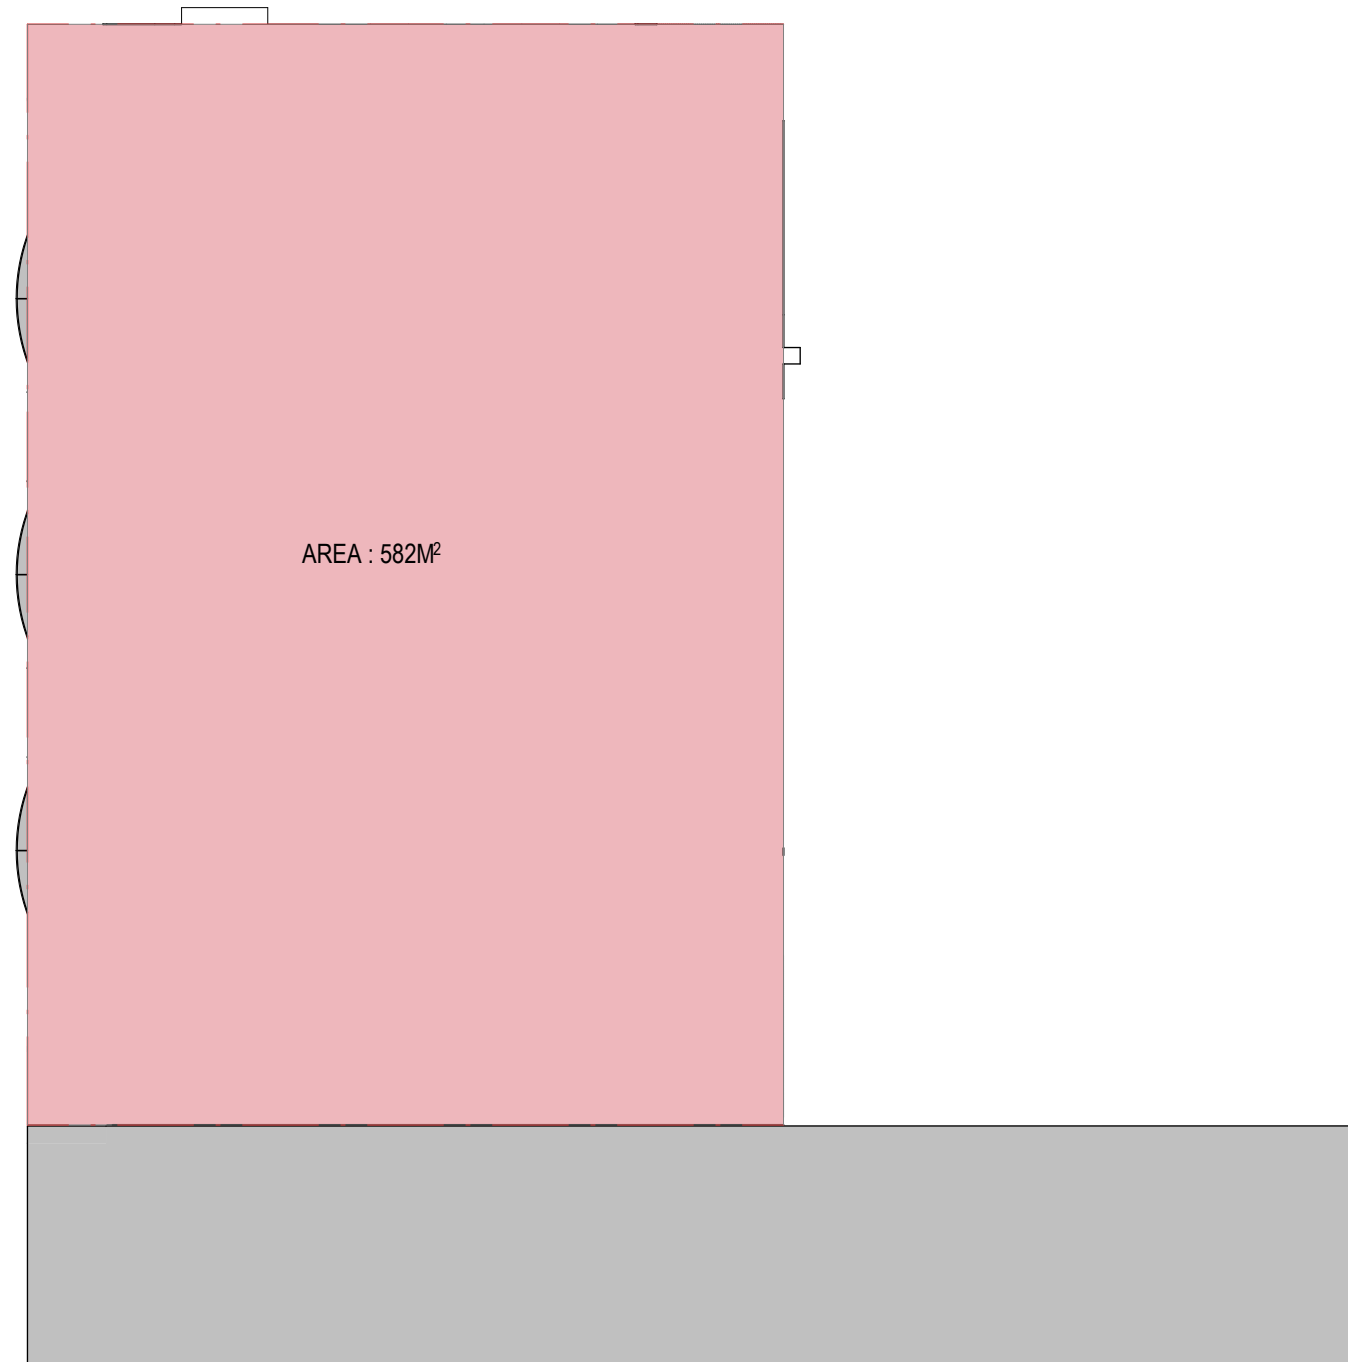

2 BUILDING A L06 ENCROACHMENT AREA
1 : 200