


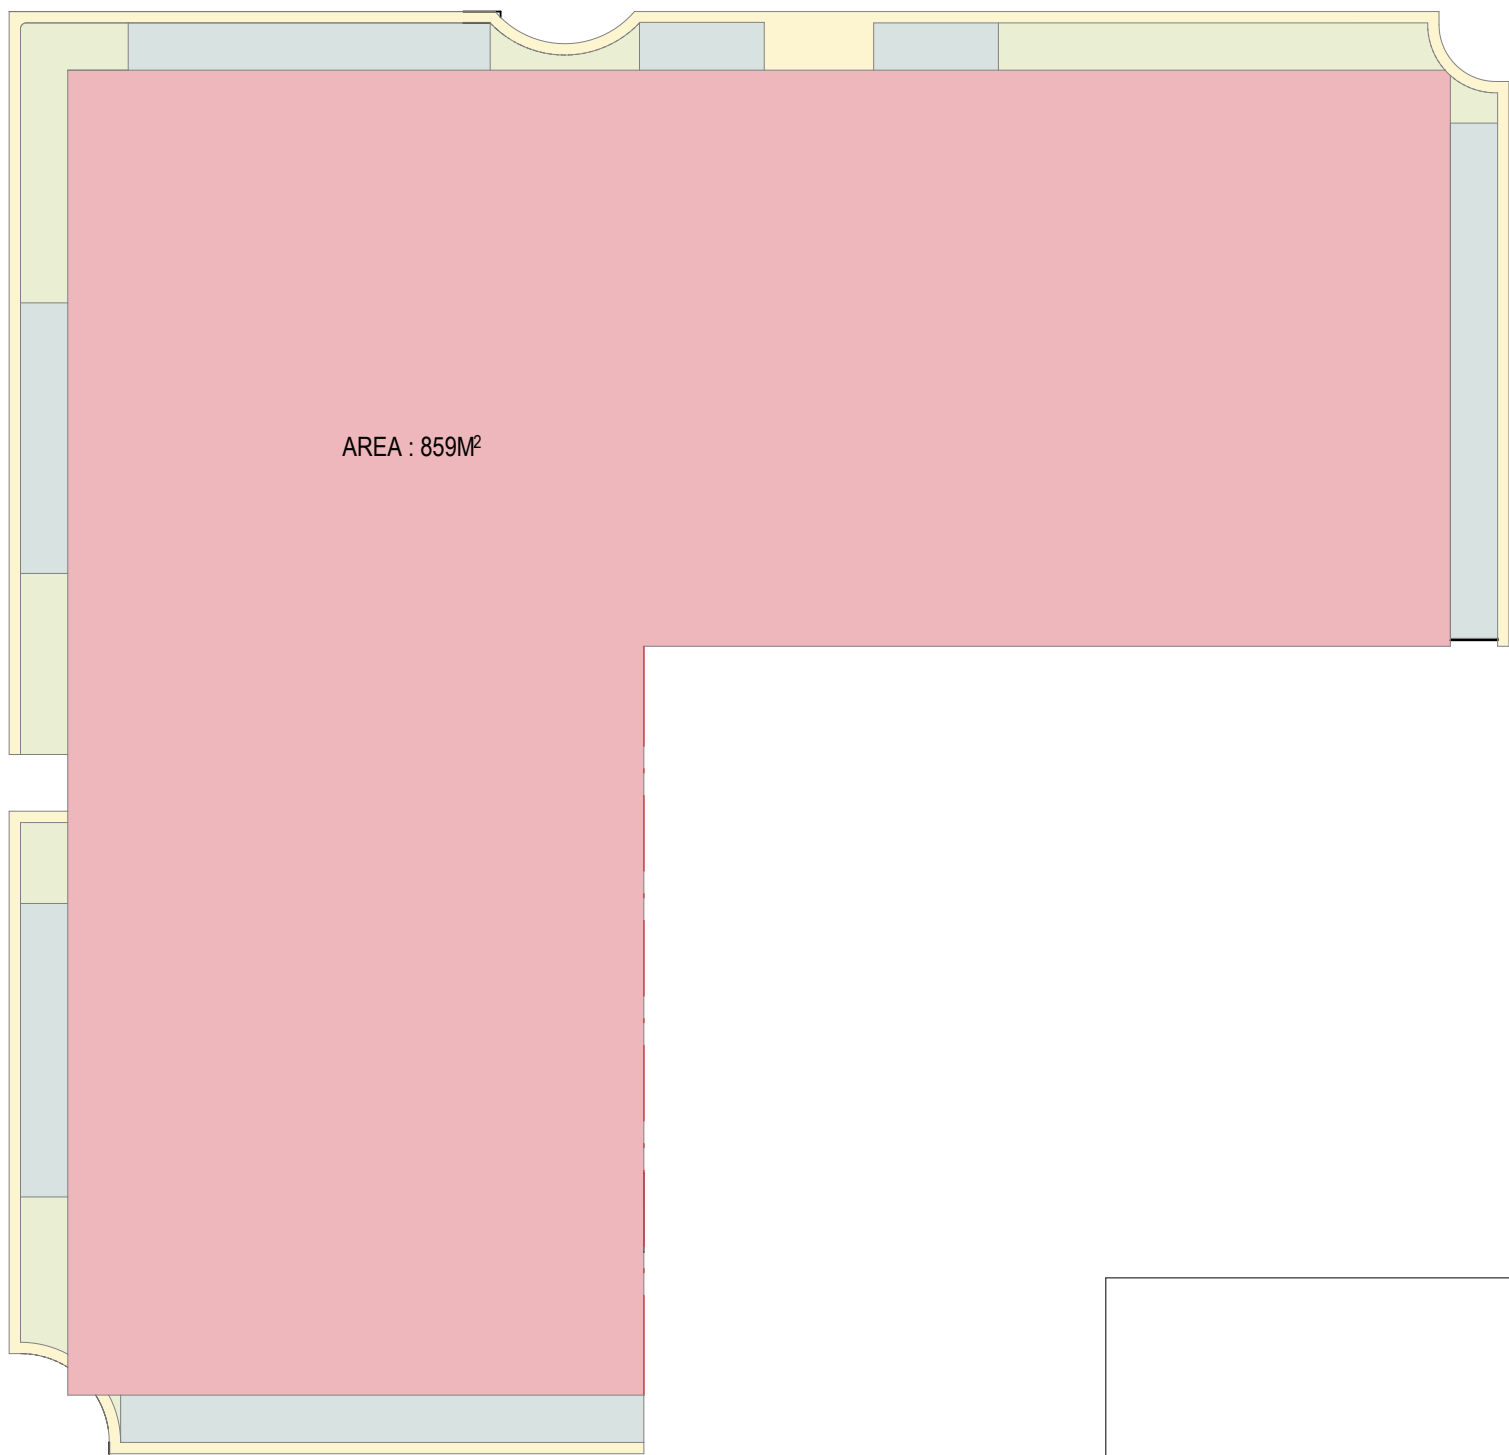


 

- HABITABLE AREA ENCROACHMENT : 73.26M²
- BALCONY ENCROACHMENT : 43.13M²
- FACADE ENCROACHMENT : 35.87M²
- SITE

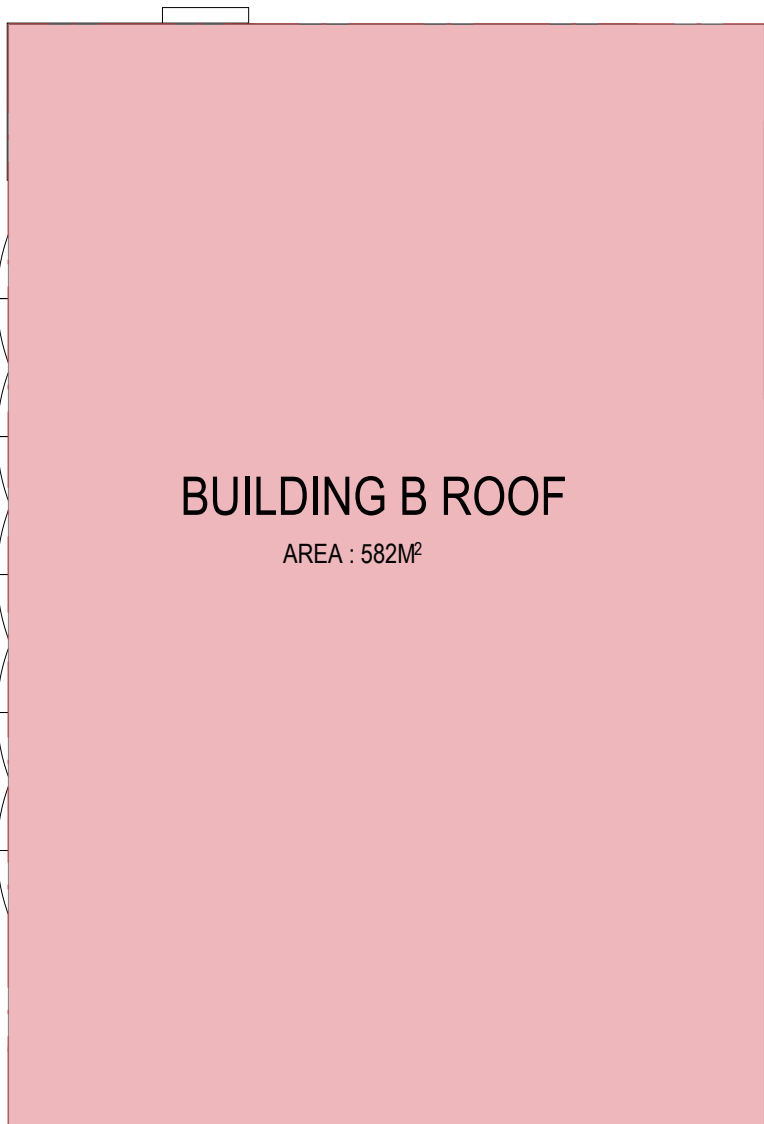

- FACADE ENCROACHMENT : 159.63M²
- SITE

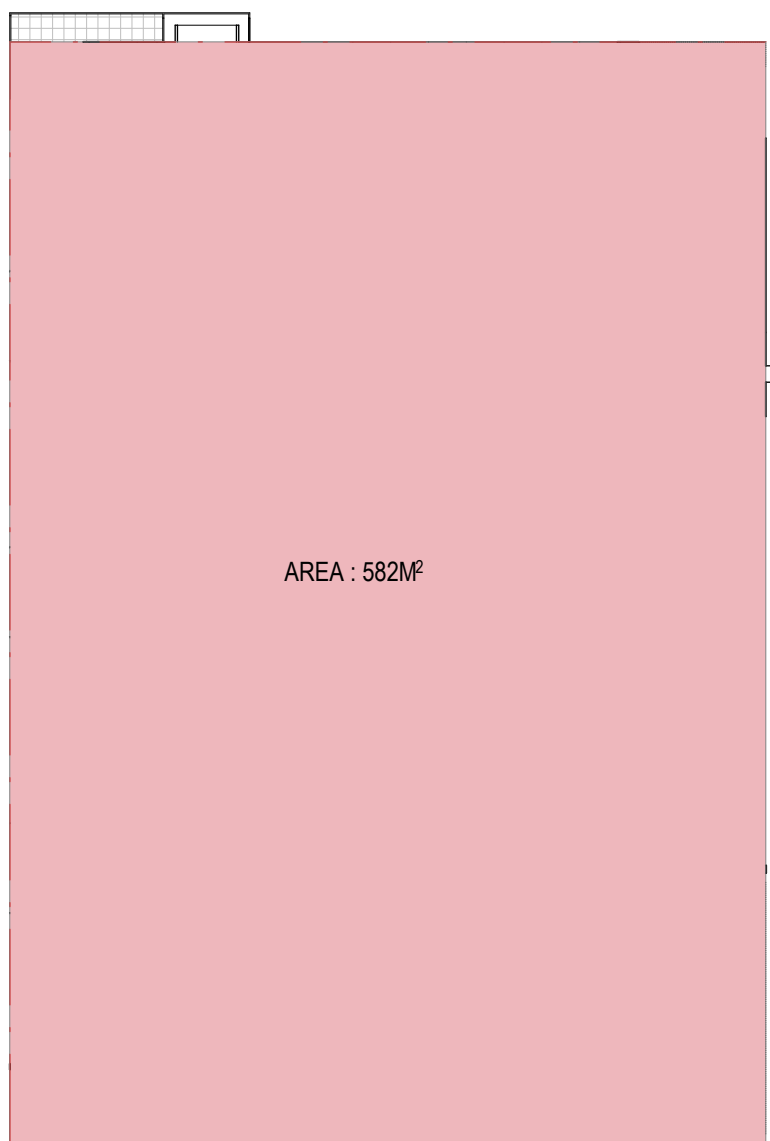

ENCROACHMENT TOTALS :

FACADE ENCROACHMENT: 594.06M²

BALCONY ENCROACHMENT: 503.88M²

HABITABLE AREA ENCROACHMENT
(AFTER EXISTING FACADE OVERHANG DEDUCTION): 366.3M²

1 BUILDING A L13 ENCROACHMENT AREA
1 : 200

2 BUILDING A ROOF ENCROACHMENT AREA
1 : 200

REVISION	ISSUE	CHECKED	DATE
----------	-------	---------	------

DRAWING LEGEND:

- FI - FOR INFORMATION
- SK - SCHEMATIC DESIGN
- TP - TOWN PLANNING
- DD - DESIGN DEVELOPMENT
- TI - TENDER ISSUE
- MK - MARKETING
- BP - BUILDING PERMIT
- IFC - ISSUE FOR CONSTRUCTION

ISSUE FOR DA SUBMISSION

This drawing is copyright and confidential apart from any fair dealings as permitted under the copyright. No part may be reproduced by any persons without written permission of Kaveeris Urban Design, and is not to be used in any manner prejudicial to the interest of that company. This drawing and attached sheets remain the property of Kaveeris Urban Design, unless otherwise specified. All dimensions are in millimeters and all drawing content must be verified on site prior to any work. In the event that there are any errors or discrepancies in the drawings the constructor must contact our office prior to commencement of works.

TITLE:
BUILDING A L13 SALE OF RIGHTS
ADDRESS:
17-21 UNIVERSITY AVENUE, CANBERRA, ACT
CLIENT:
BULUM GROUP

PROJECT NO.
19-007

DRAWN:
SY

REV:

SCALE:
1 : 200@A1



SHEET NO.
DA02.11