



AREA LEGEND  
 CORE  
 SERVICES

1 BASEMENT 2  
 SCALE 1 : 500

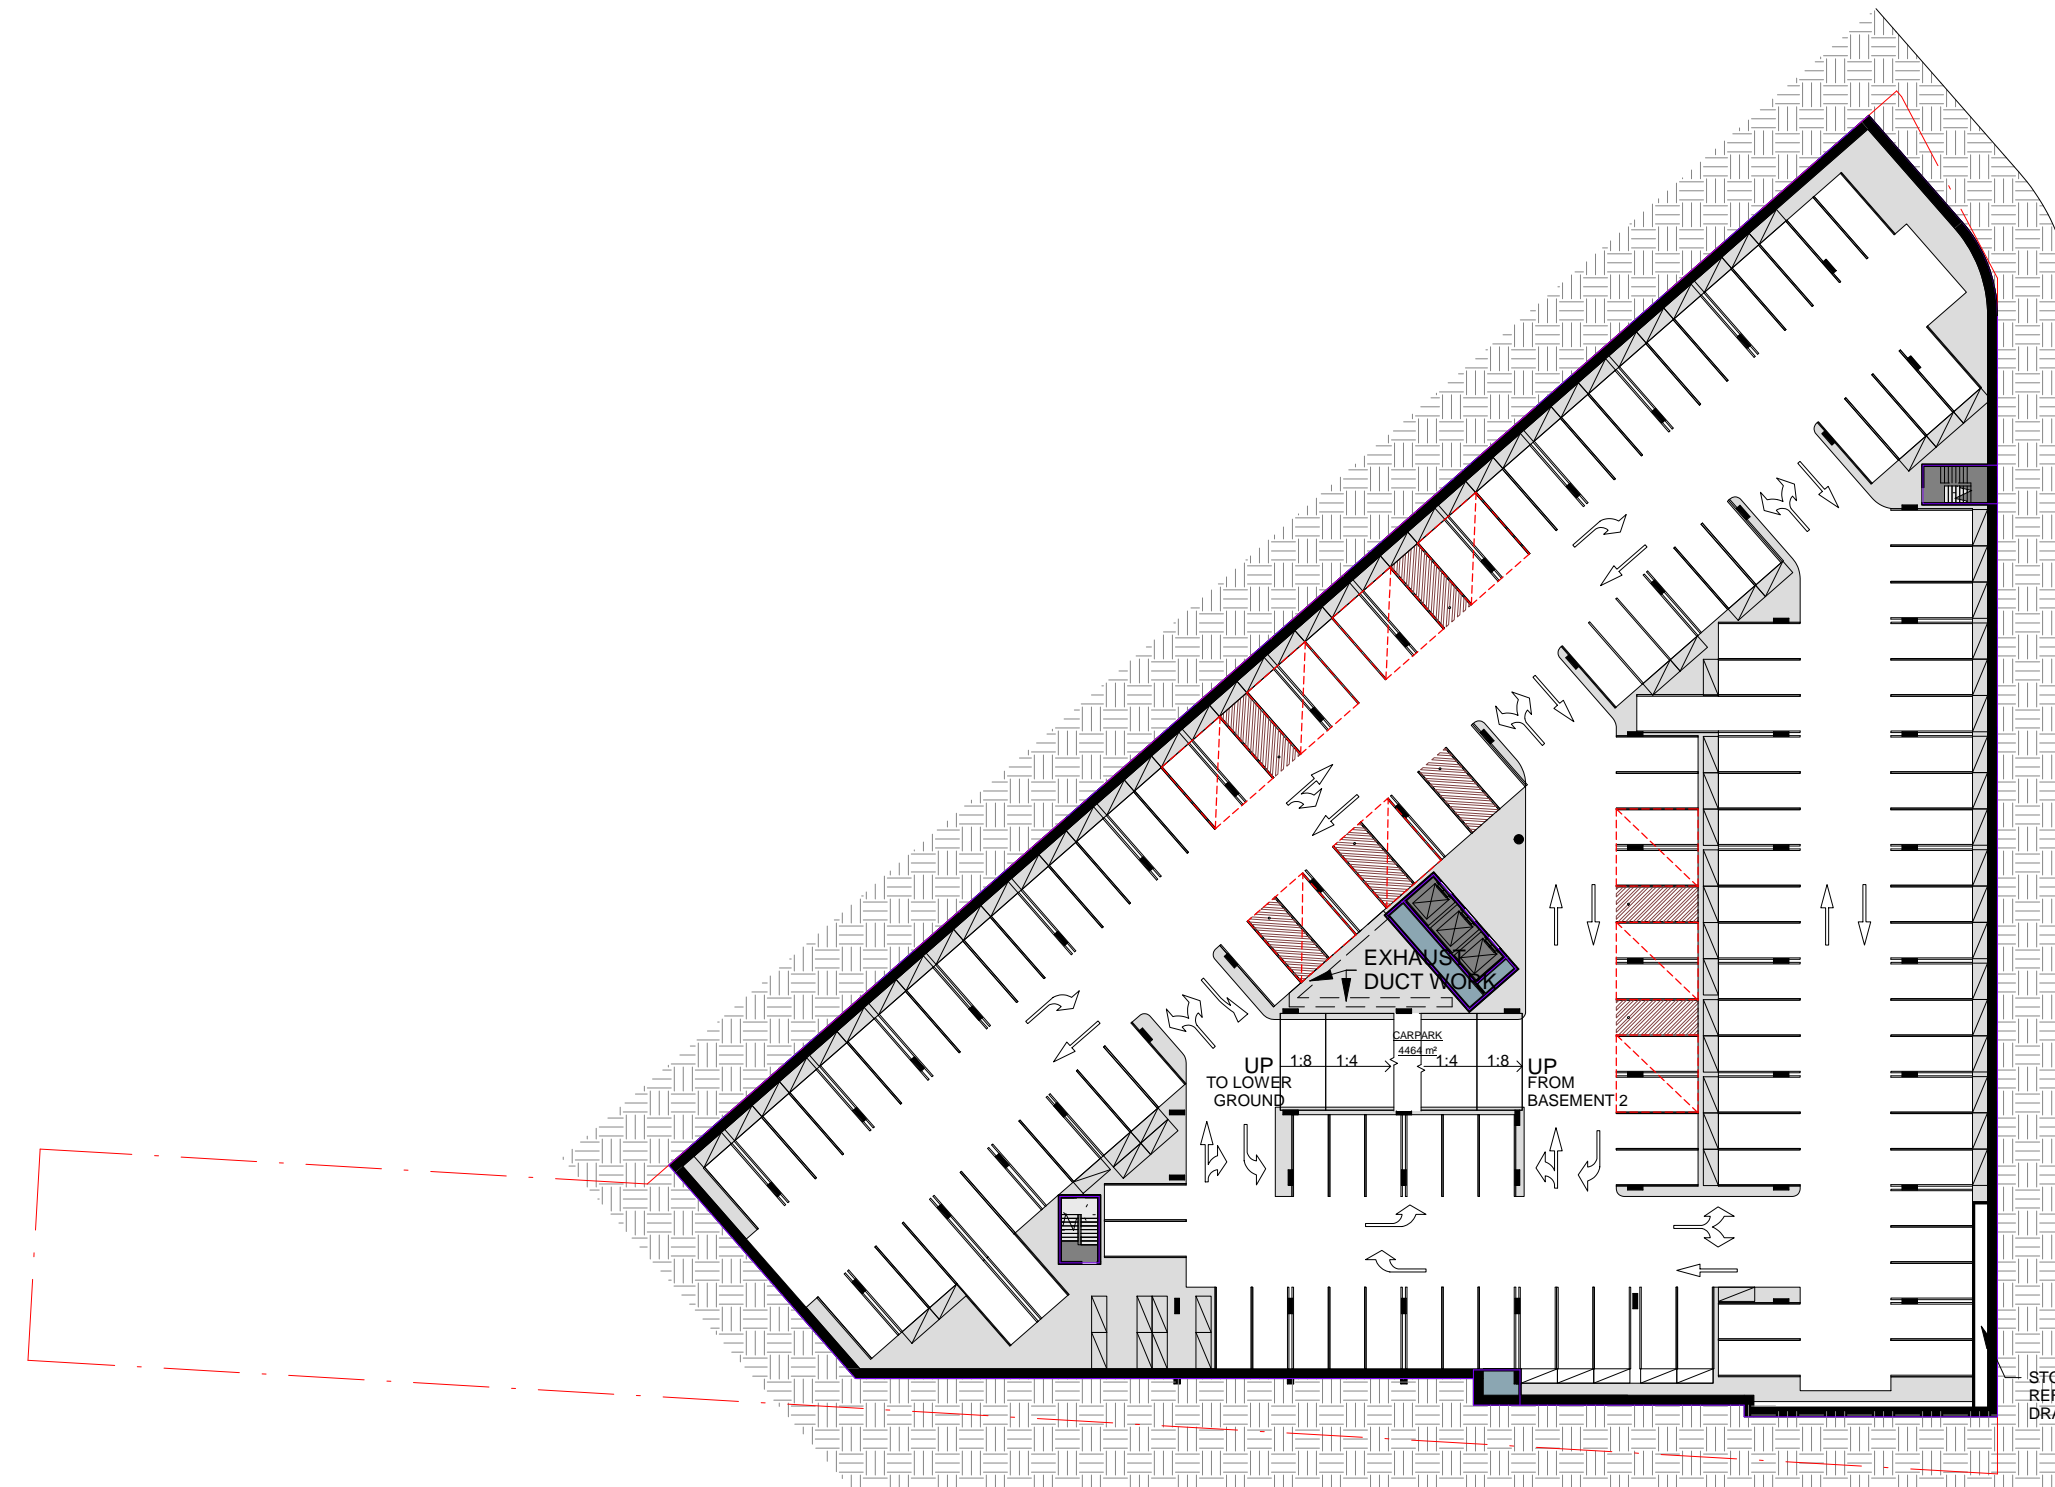

AREA LEGEND  
 CORE  
 SERVICES

2 BASEMENT 1  
 SCALE 1 : 500

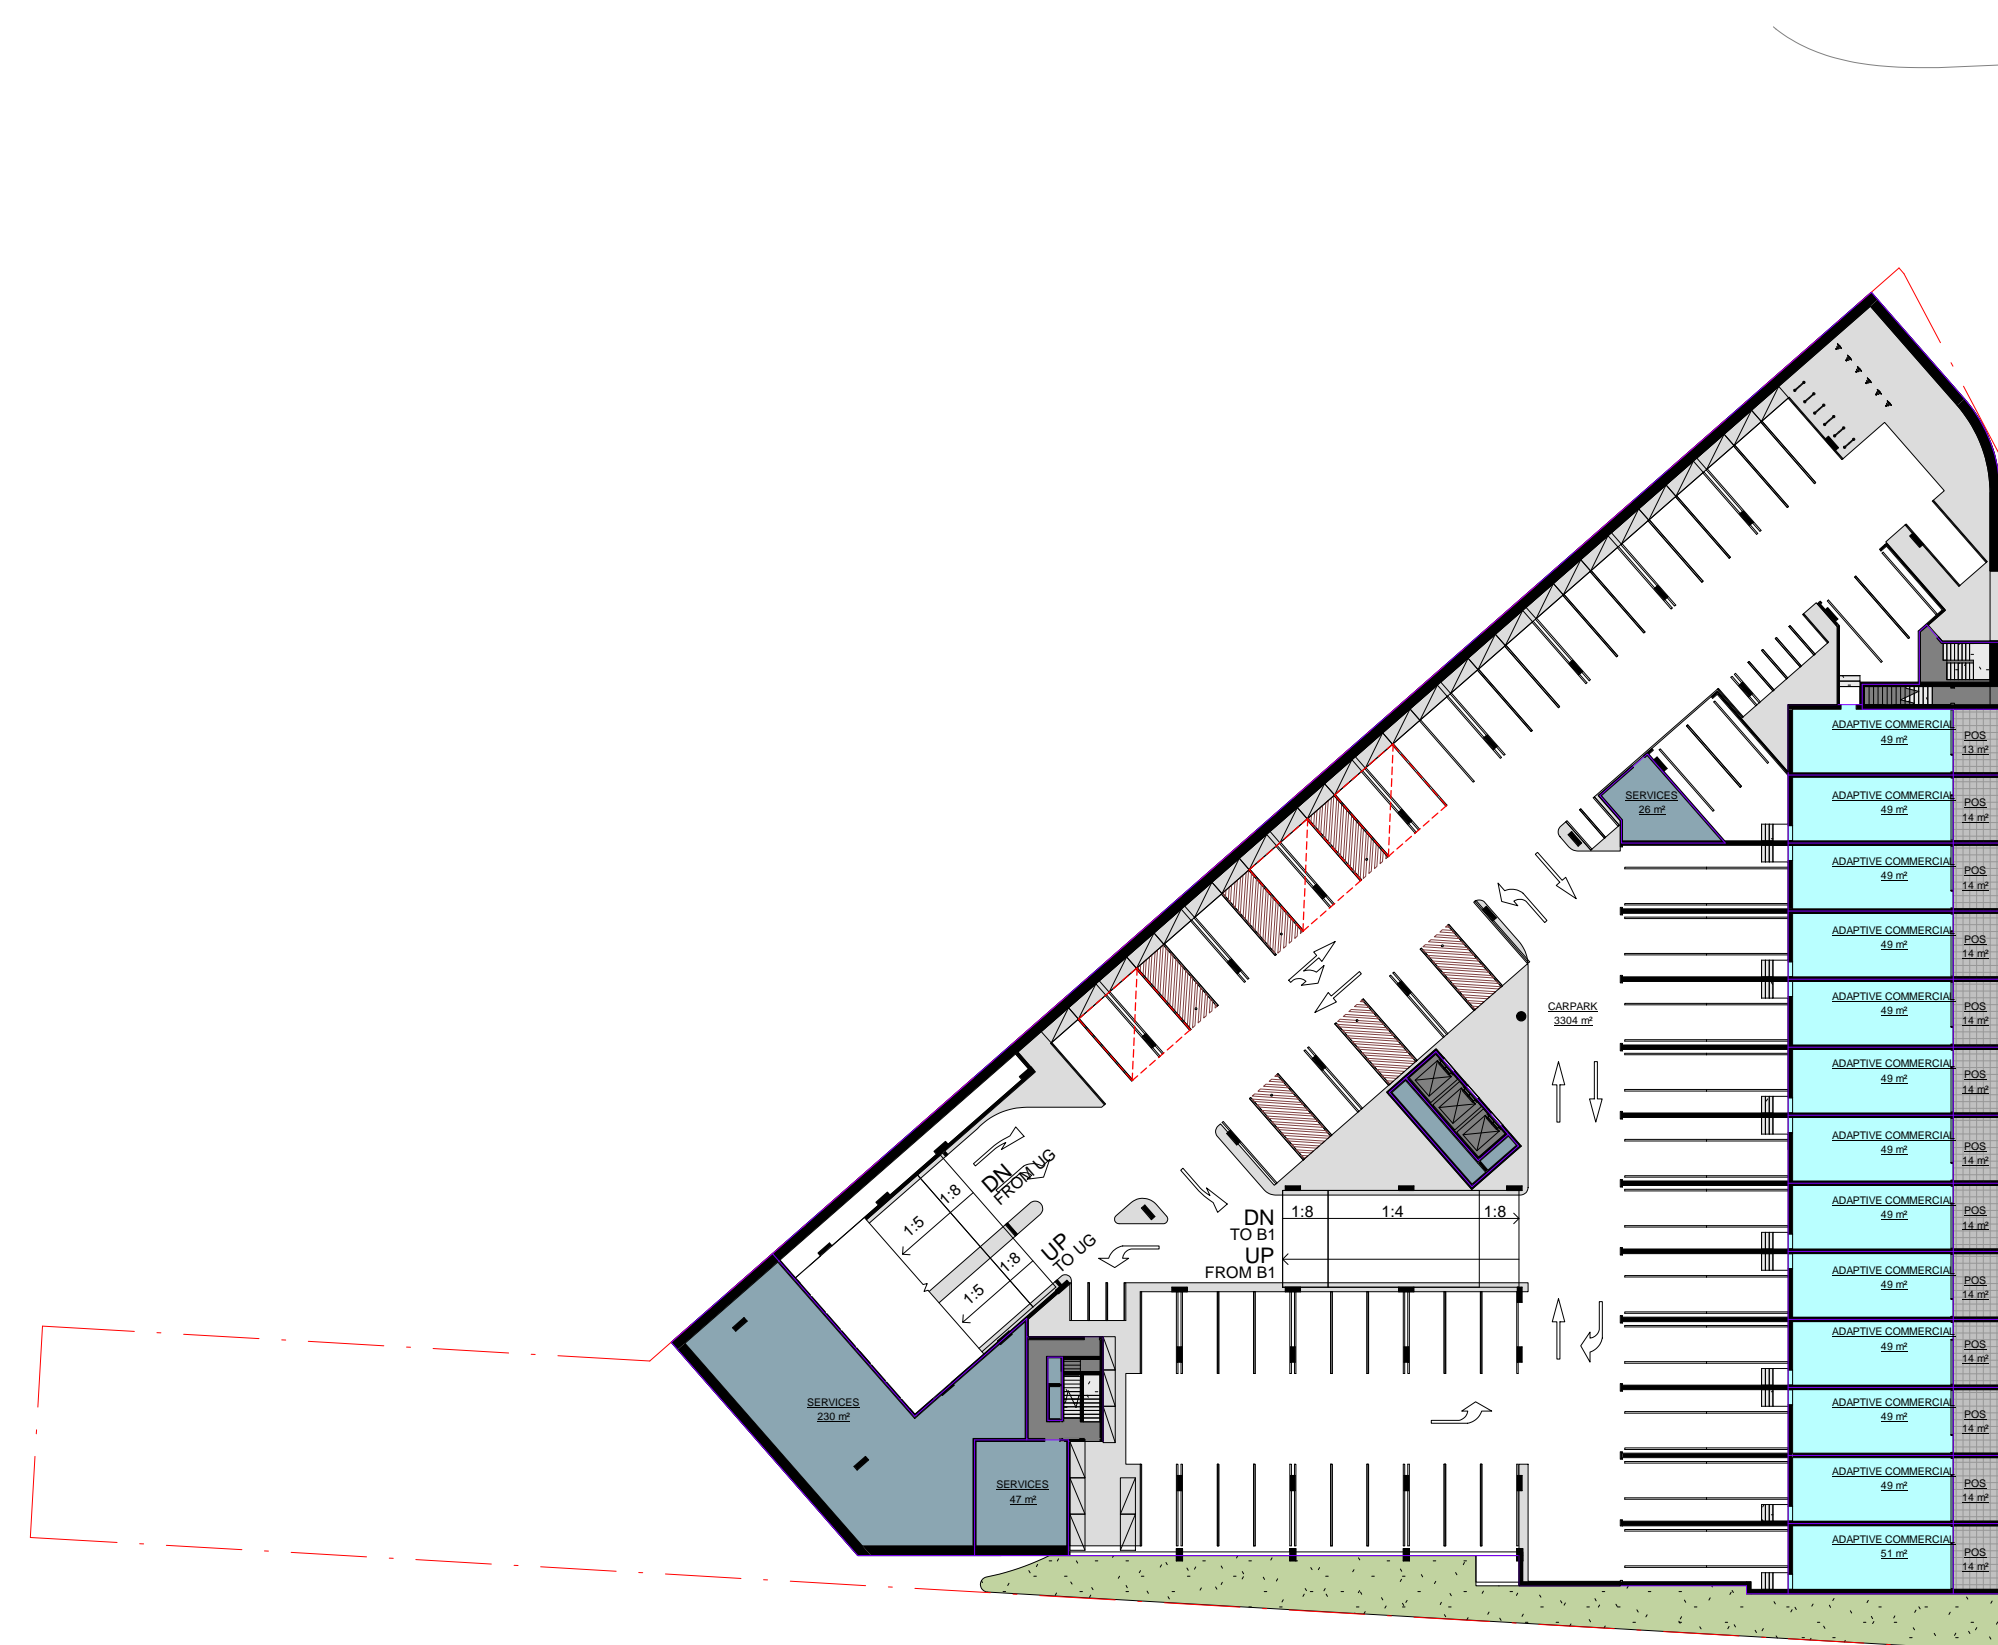

AREA LEGEND  
 ADAPTIVE COMMERCIAL  
 CORE  
 POS  
 SERVICES

3 LOWER GROUND  
 SCALE 1 : 500



AREA LEGEND  
 ADAPTIVE COMMERCIAL  
 AMENITY  
 LANDSCAPE  
 LIFT / STAIR  
 POS  
 RETAIL  
 SERVICES  
 WASTE

4 UPPER GROUND  
 SCALE 1 : 500

jega.



KG CAPITOL

COX

Cox Architecture  
 www.coxarchitecture.com.au

Scale 1:500  
 0 5m 10m 25m 50m

Project  
 Worth Street - Mixed Use  
 BLOCK 09 SECTION 132  
 CASEY ACT 2913  
 Drawing Title  
 AREA PLANS - 01

Scale: 1 : 500 @ A1  
 Date: 21.09.2022  
 Revision: 3  
 DA SUBMISSION  
 Drawing Number: DA-65-01

PLOT STAMP DATE: 11/11/2022 12:48:47 PM