


1 GFA - GROUND LEVEL
SCALE: 1 : 200

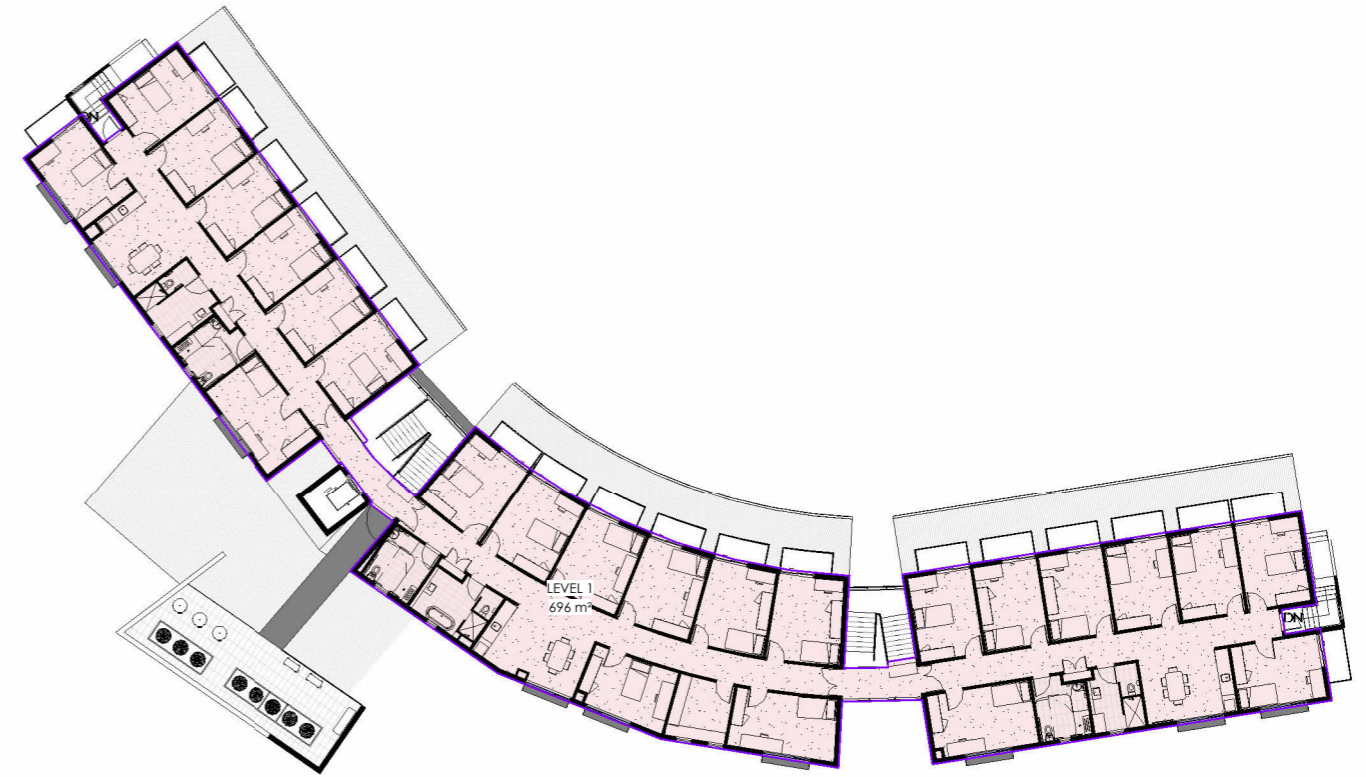

2 GFA - LEVEL 1
SCALE: 1 : 200

TOTAL GFA	
Area Analysis Type	Area
GROUND LEVEL	970.5 m²
LEVEL 1	696 m²
	1666.5 m²

AREA PLANS

**B1 S84 WATSON - ALCOHOL AND OTHER DRUG
RESIDENTIAL REHABILITATION FACILITY**

Project Client

**WINNUNGA
NIMMITYJAH**

Scale @ A1 Sheet Size 1 : 200

Date **18/07/2023**
Issue **Development Application Issue**

Drawing Number: **DA-04.10**

