


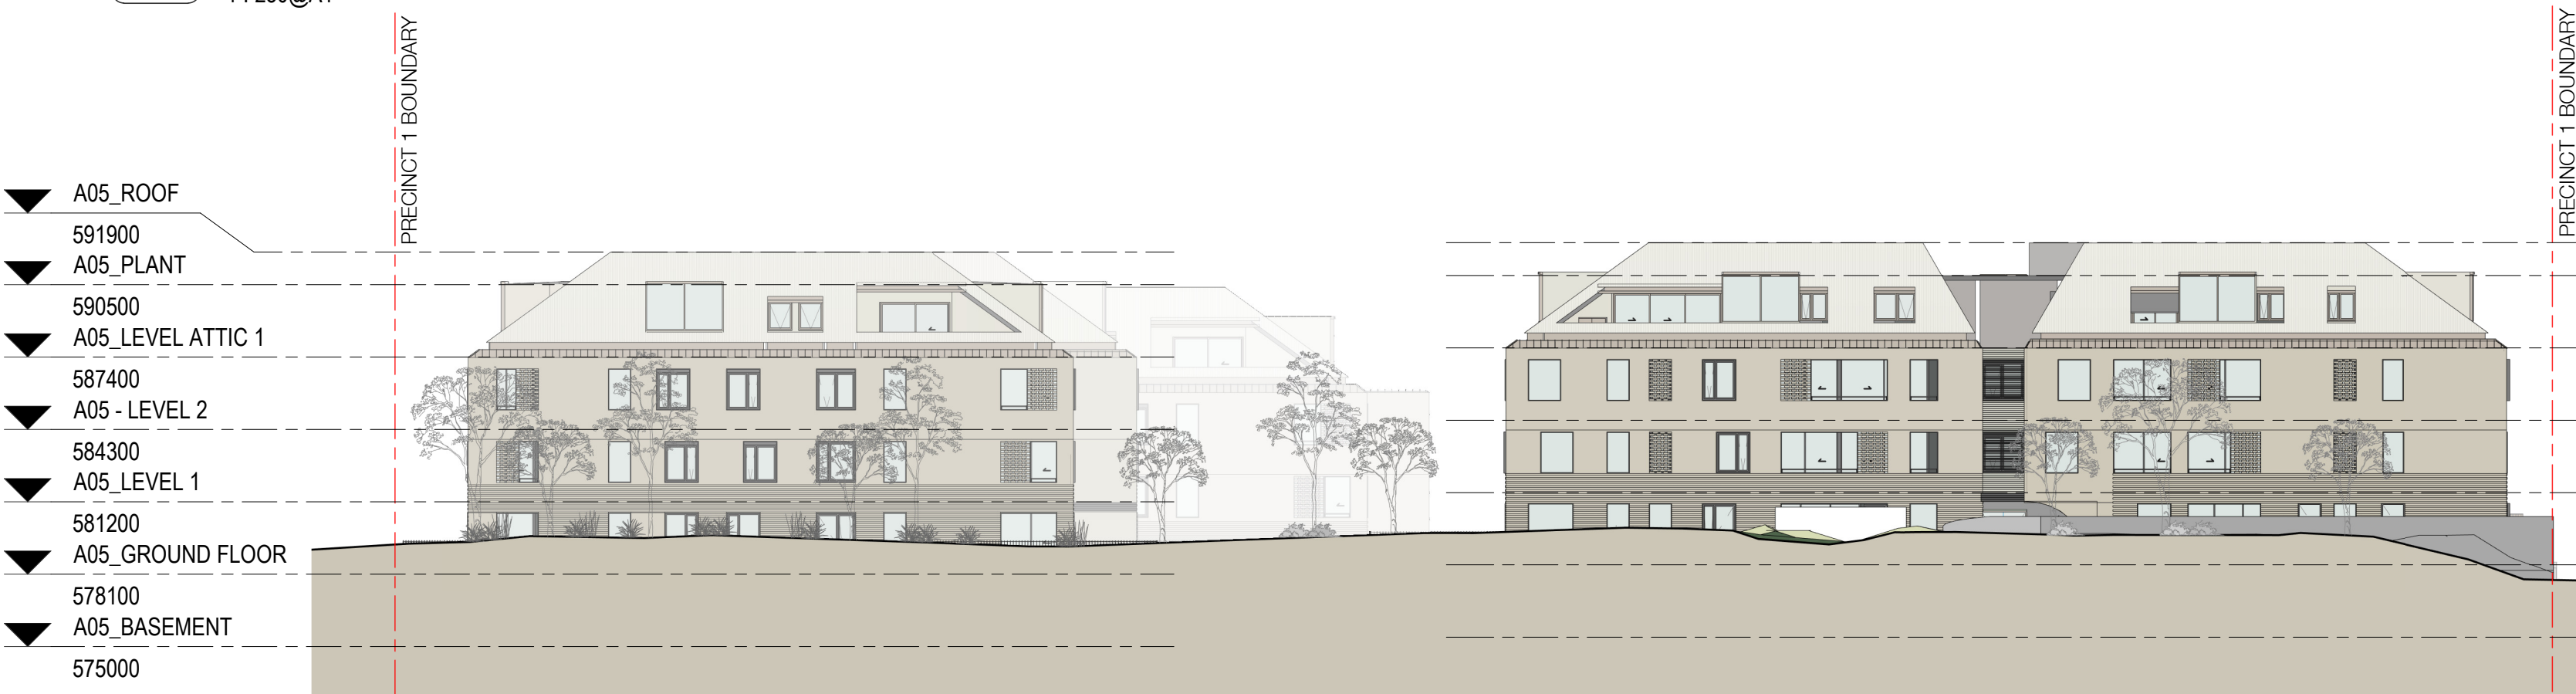

**1** PRECINCT 1 - ELEVATION NORTH  
DA-A-0012 1: 250@A1



**2** PRECINCT 1 - ELEVATION EAST  
DA-A-0012 1: 250@A1



**3** PRECINCT 1 - ELEVATION SOUTH  
DA-A-0012 1: 250@A1



**4** PRECINCT 1 - ELEVATION WEST  
DA-A-0012 1: 250@A1

Nominated Architects: Adam Haddow-7188 | John Pradel-7004

In accepting and utilizing this document the recipient agrees that SJB Architecture (NSW) Pty. Ltd. ACN 081 094 724 T/A SJB Architects, retain all common law, statutory law and other rights including copyright and intellectual property rights. The recipient agrees not to use this document for any purpose other than as intended; to waive all claims against SJB Architects resulting from unauthorised changes; or to reuse this document on other projects without the prior written consent of SJB Architects. Under no circumstances shall transfer of this document be deemed a sale. SJB Architects makes no warranties of fitness for any purpose. The Builder/Contractor shall verify job dimensions prior to any work commencing. Use figured dimensions only. Do not scale drawings.


Rev	Date	Revision
1	30.06.2023	FOR INFORMATION
2	05.07.2023	FOR INFORMATION
3	11.08.2023	ISSUE FOR DA
4	23.08.2023	ISSUE FOR DA

By	Chk.
SC	JL
SC	JL
DM	DM
JL	DM

Architect	SJB Architects
Landscape Architect	McGregor Coxall
Electrical Engineer	S4B
Mechanical Engineer	S4B

Structural Engineer	Sellick
Hydraulic Engineer	THCS
Town Planner	
Civil Engineer	Sellick

ESD Consultant	
DDA/Access Consultant	
Traffic Engineer	
BCA Consultant	

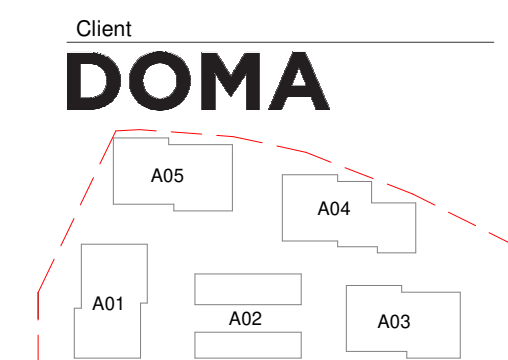

Client	DOMA
Project	BRICKWORKS Yarralumla, ACT 2600
Building	PRECINCT 1
Drawing Name	Composite Elevations

Date	23.08.2023	Scale	1 : 250	Sheet Size	@ A1
Drawn	DM	Chk.	EW		
Job No.	5479	Drawing No.	DA-A-0501	Revision	/ 4

Level 2  
490 Crown Street  
Surry Hills NSW  
2010 Australia  
T 61 2 9380 9911  
F 61 2 9380 9922  
www.sjb.com.au



**FOR APPROVAL**