


ROOF FINISH: (GUTTER,FASCIA,DOWNPipes) COLORBOND COLOUR: monument	EXTERNAL Batten Screens https://www.modinex.com.au/products/screening-and-battens/
EXTERNAL WALL RENDER BRAND:DULUX COLOUR:LEXICON	EXTERNAL GAGAGE DOOR , COLORBOND HEADLAND
EXTERNAL RENDER FINISH: DULUX: GR 12 COLOUR: SILKWORT	

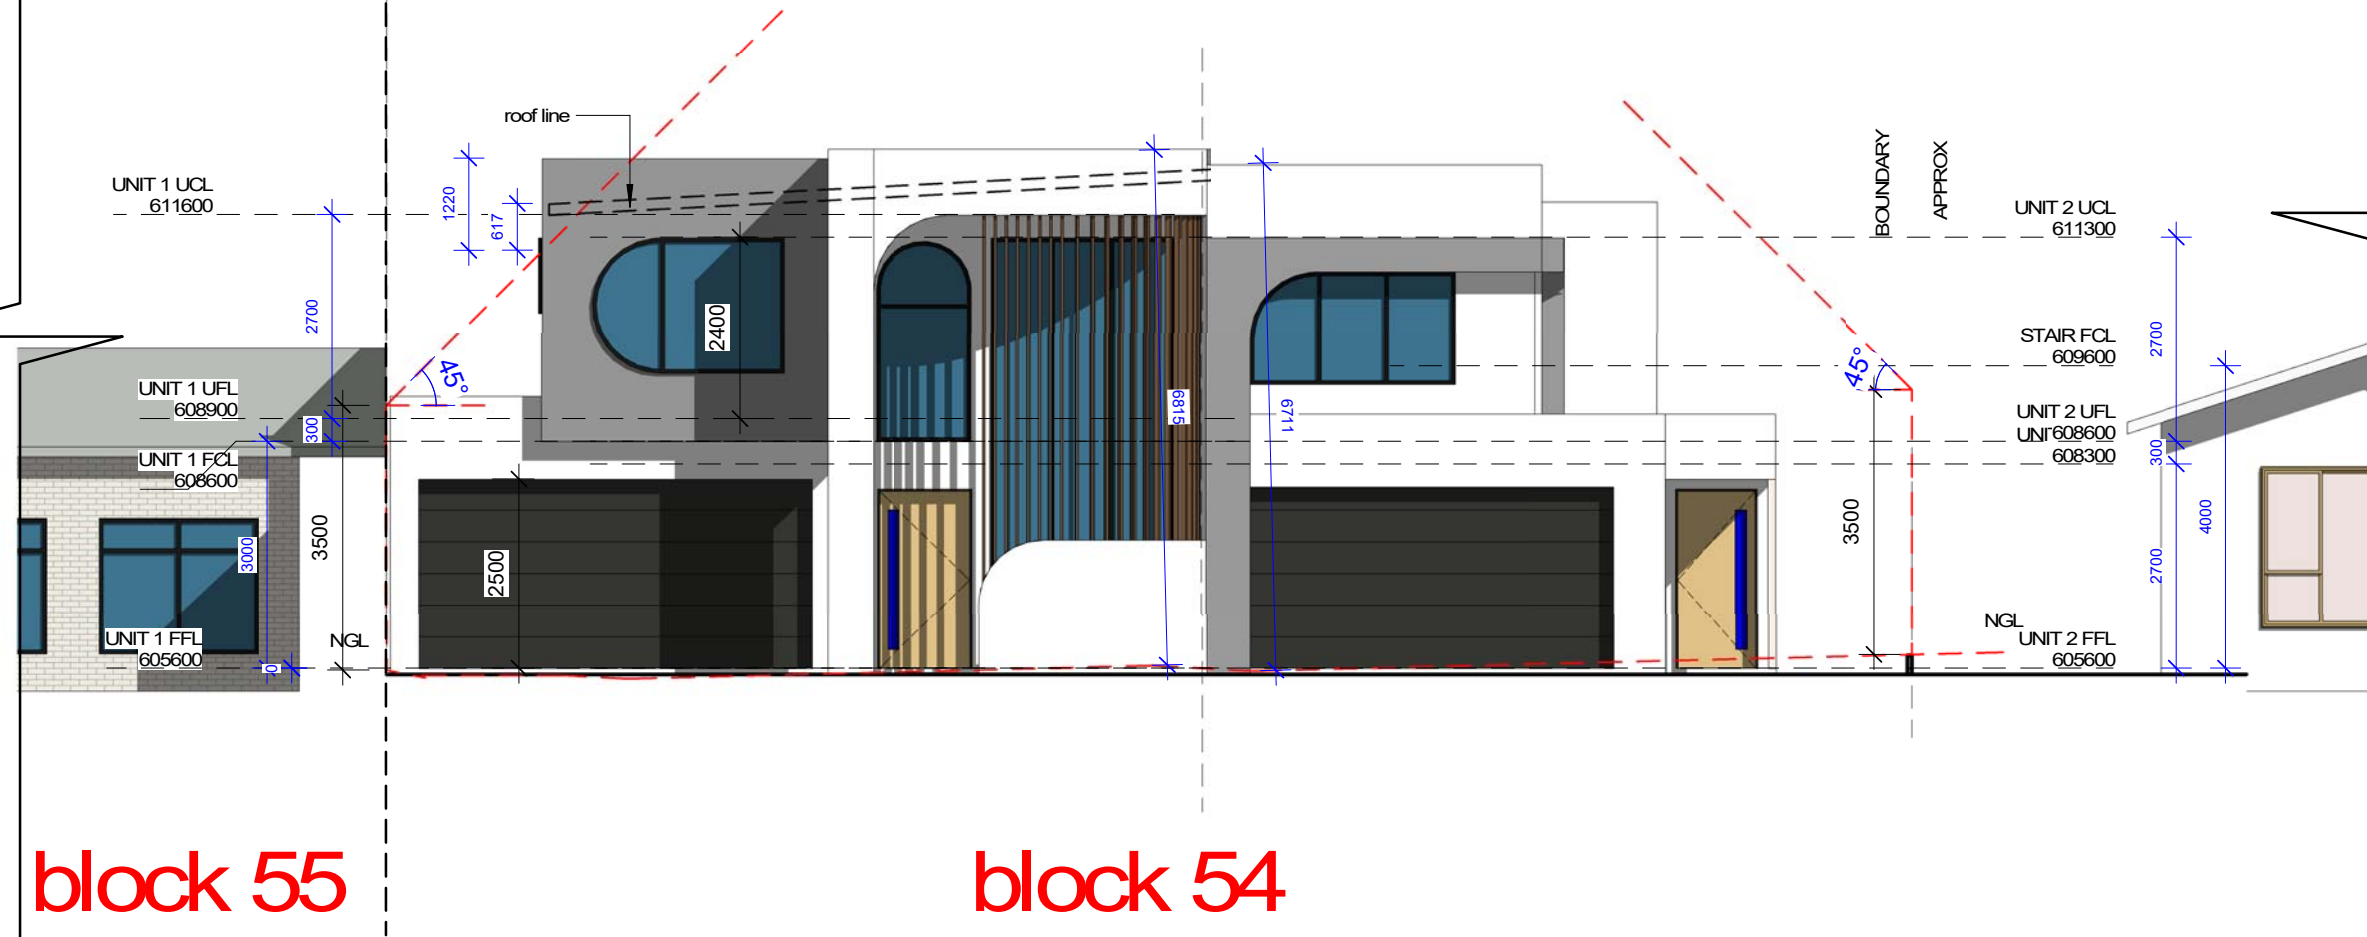

block 55

block 54

THIS DRAWINGS IS PROTECTED BY COPYRIGHT

PROJECT NAME:
PROPOSED NEW RESIDENCE

BLOCK: 54 SECTION: 10
SUBURB: RED HILL

TITLE:
street elevation

CLIENT:
JOHN

SCALE:
1 : 100 @ A3

SHEET No:
A 204

DATE:
28-10-25

JOB NO:
20002

DRAWN BY:
JASON.C

CHECK BY:
LEO.H

JAST DESIGN
TEL: 0451 163 306
EMAIL: Info@jastdesign.com.au

