


File Name: P:\2022\220392_B9-S132-Casey\04_CAD\4.2_Drawings\CIV\220392-drg-civ-pv-0321.dwg

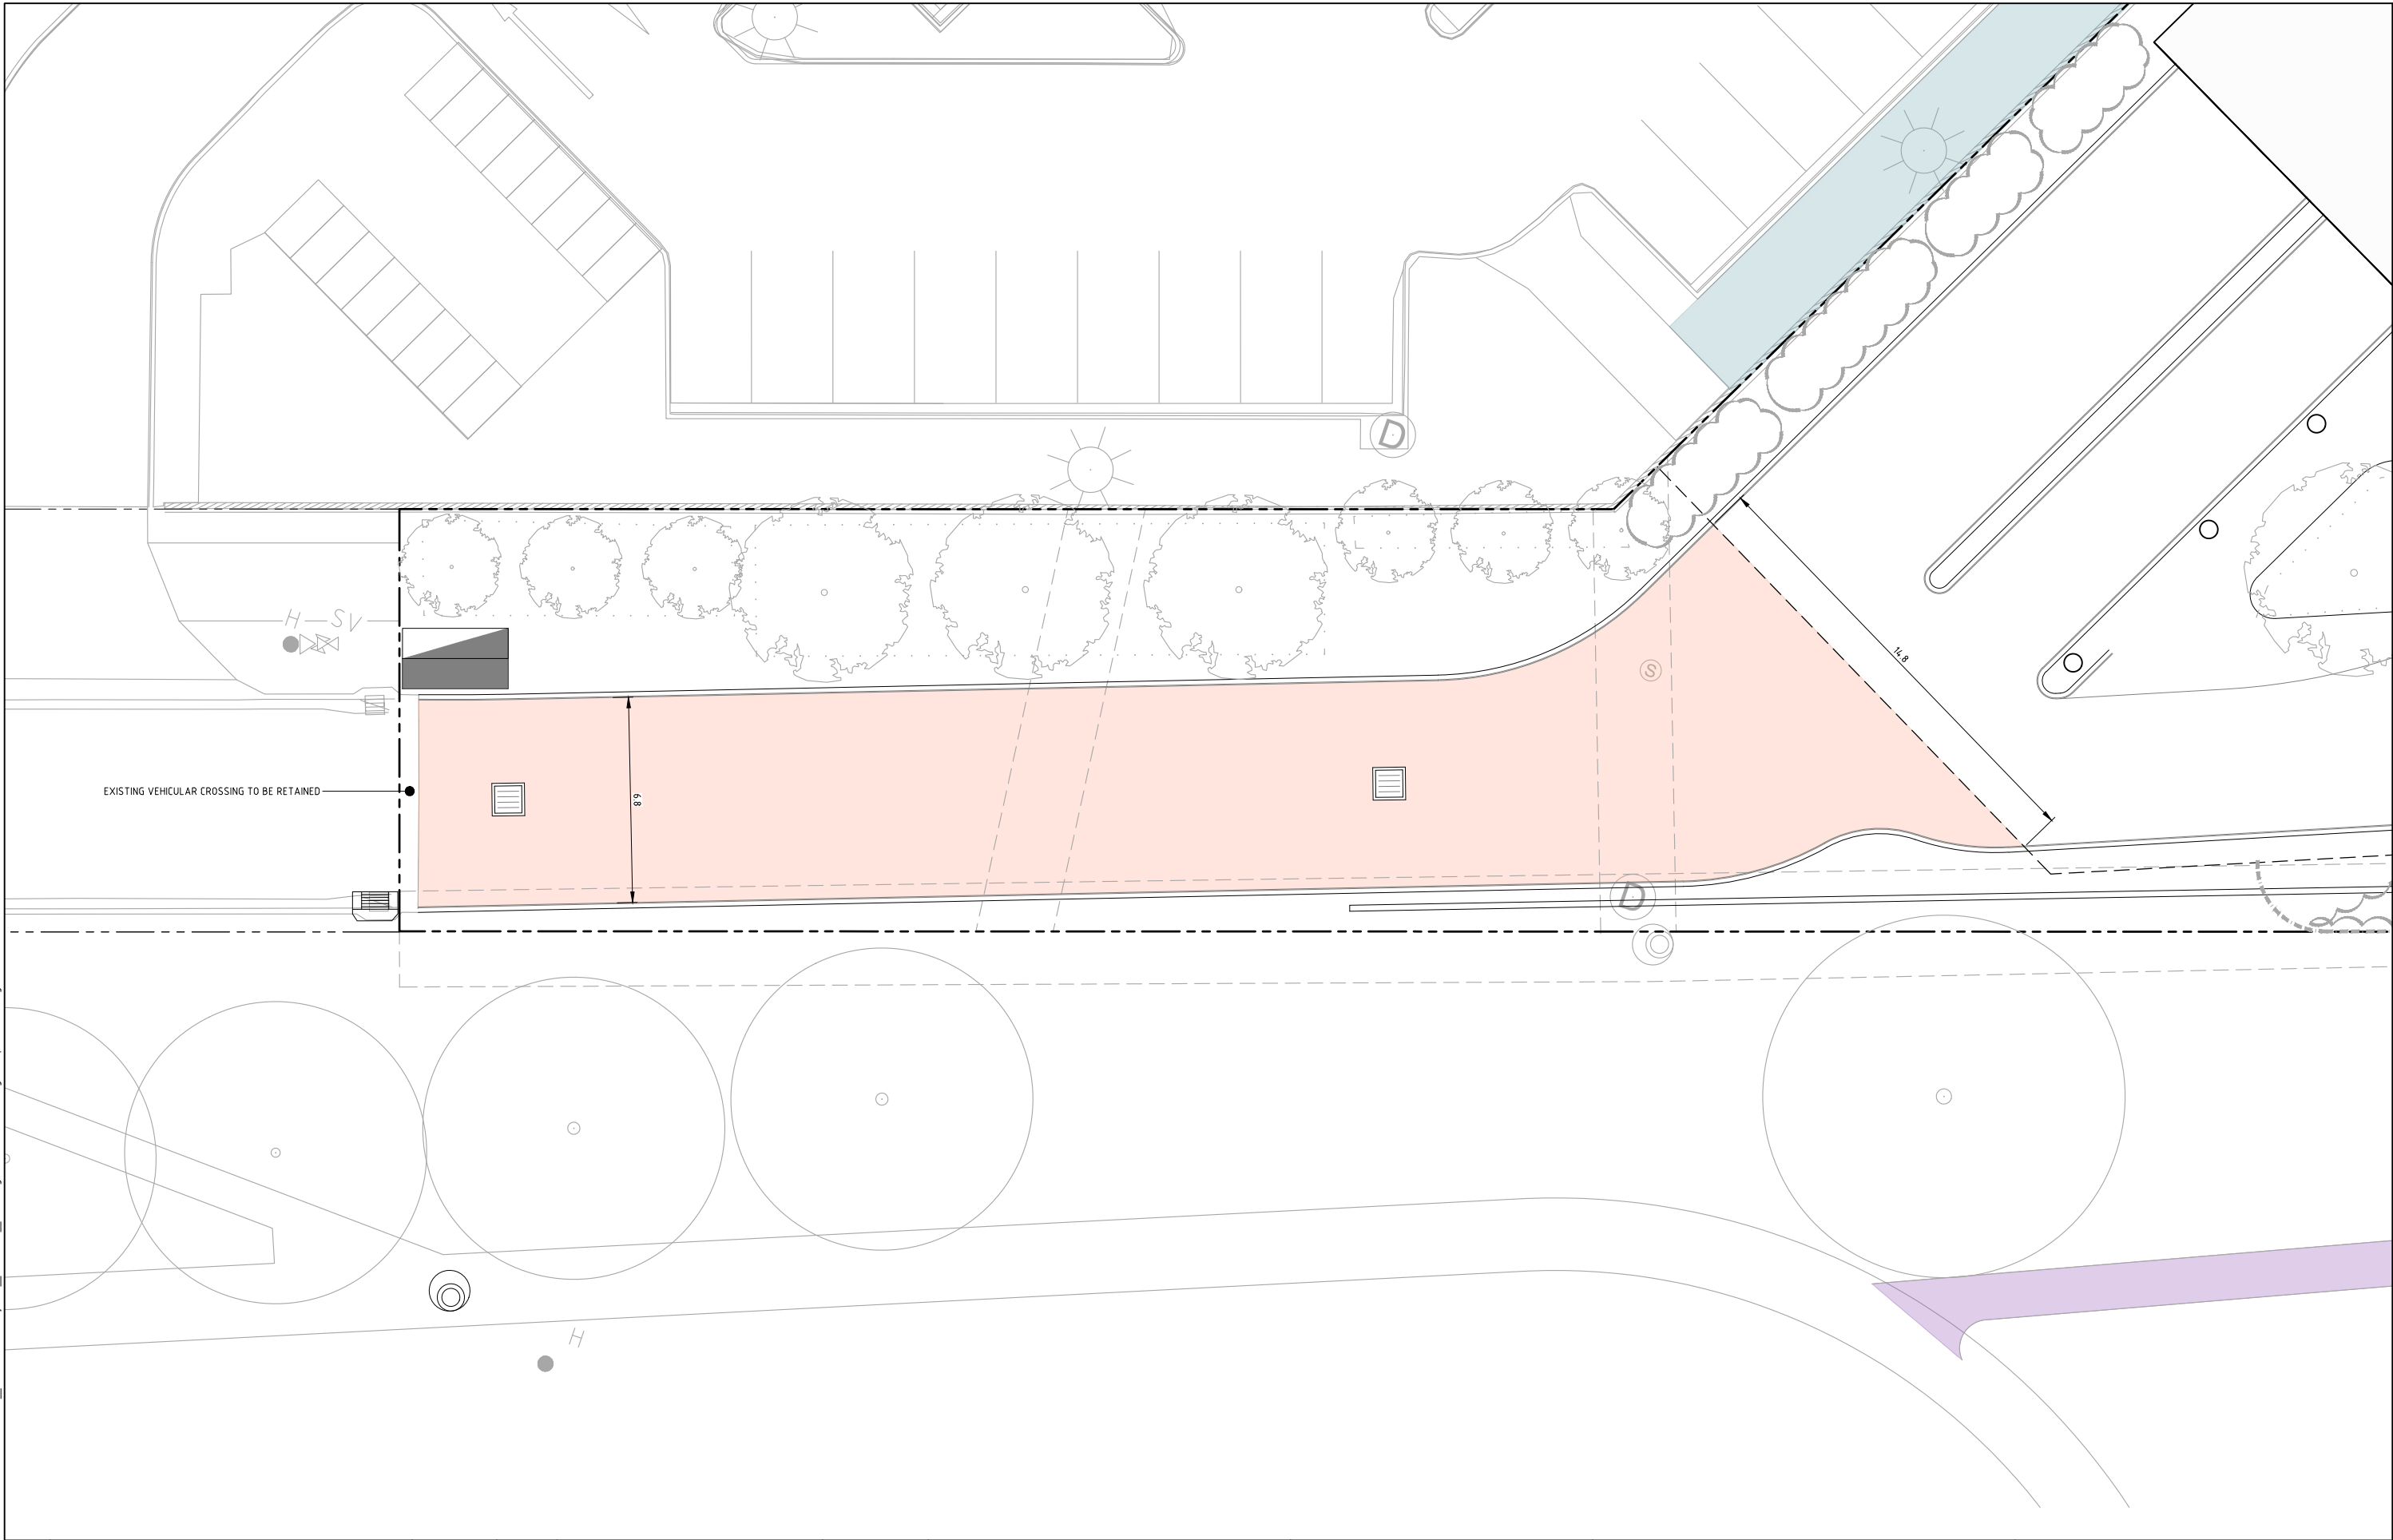

--	--	

DO NOT SCALE OFF DRAWINGS. VERIFY ALL DIMENSIONS ON SITE PRIOR TO WORK.
COPYRIGHT: The contents and information contained in this document are copyright of Sellick Consultants, Use or copy of this document in whole or part without written permission constitutes an infringement of copyright.



sellick consultants
Est. 1965

www.sellickconsultants.com.au

Client Logo



Worth Street Pty Ltd



KG CAPITOL

NOT FOR CONSTRUCTION			
Original Size	A1	Drawn By	RT
Date Plotted	3-Nov-22	Designed By	LT
Coordinate System	STROMLO GRID	Approved	AM
Height Datum	AHD	Approved Signature	

Project Name and Location					
PROPOSED MIXED USE DEVELOPMENT					
BLOCK 9 SECTION 132 CASEY					
Drawing Title					
PAVEMENT DRIVEWAY DETAIL					
PLAN					
Project Number	Type	Discipline	Sub-Discipline	Drg No.	Rev
220392	DRG	CIV	PV	0321	A