


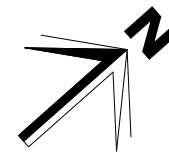


MAINTAIN SIGHT LINES
IN ACCORDANCE WITH AS 2890.1



NOTE:

- 1, the driveway must be inspected at the formwork stage by an officer of TCCS Development Planning.
- 2, The driveway verge crossing must be designed and constructed in accordance with TCCS MIS Design Standards.
3. The levels on the verge must not be altered as a result of the newly constructed driveways.

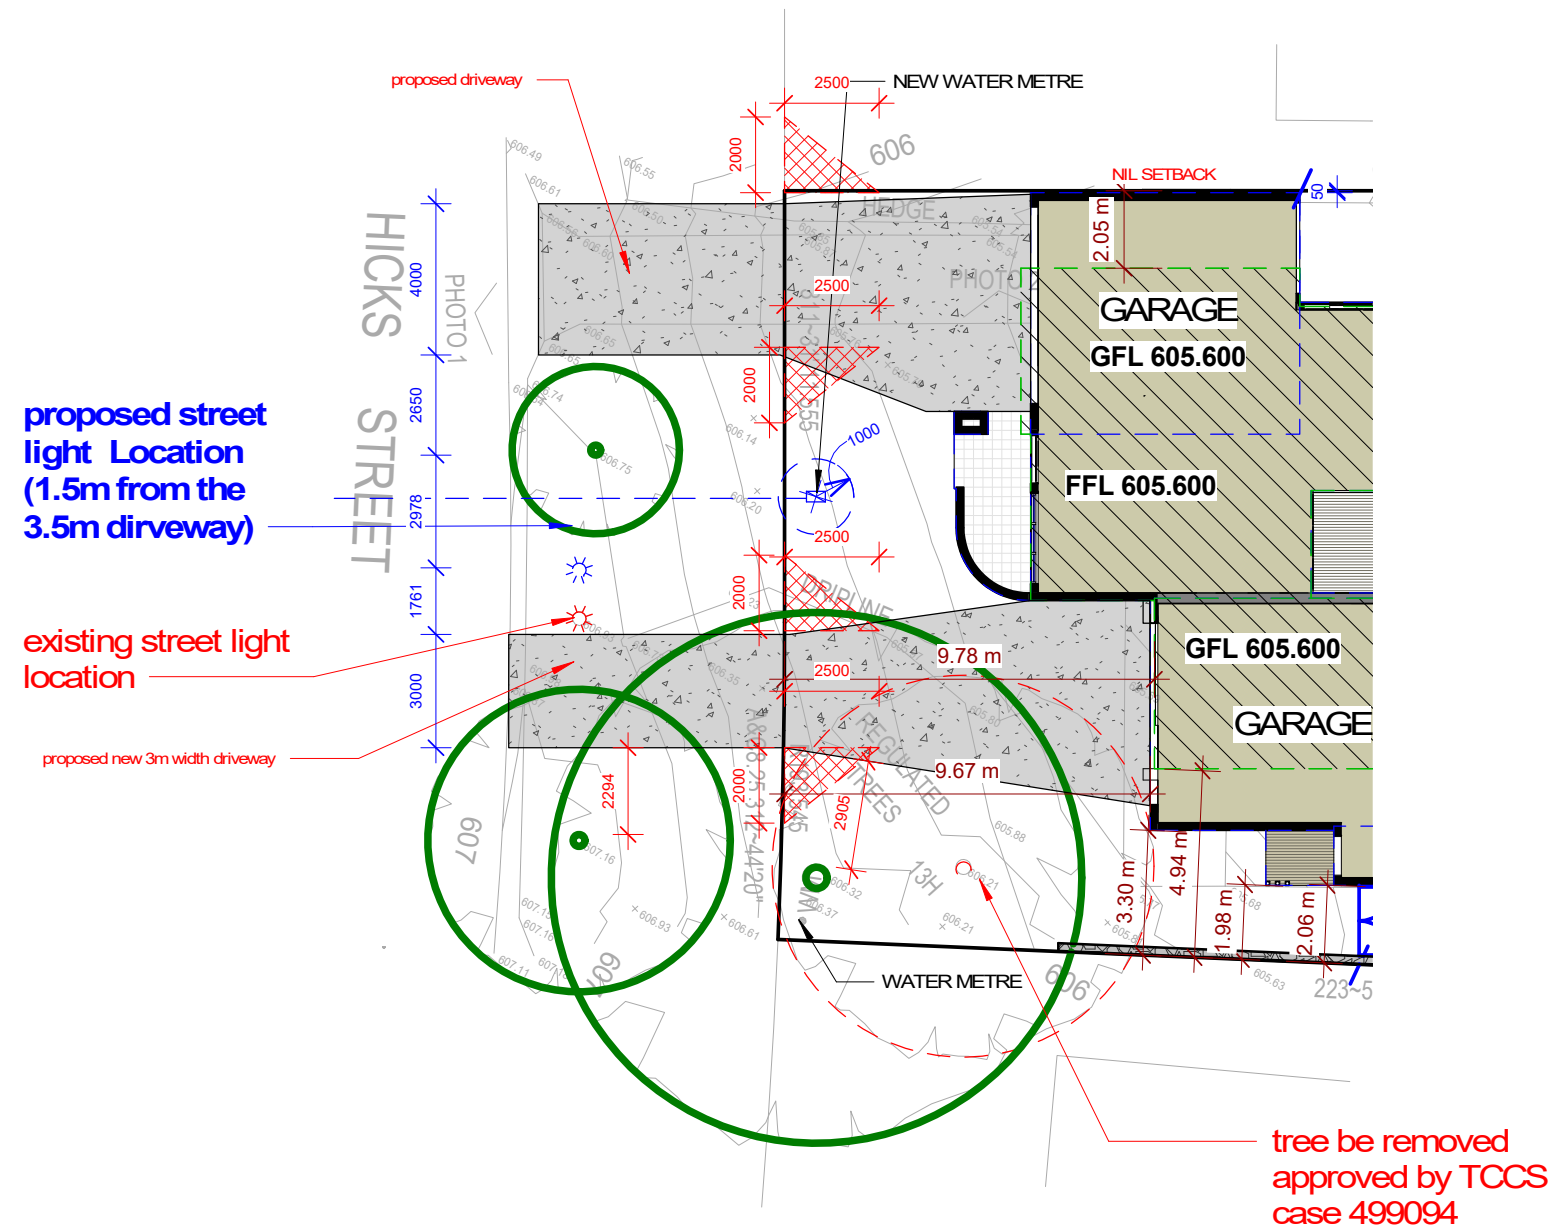

THIS DRAWINGS IS PROTECTED BY COPYRIGHT

PROJECT NAME:
PROPOSED NEW
RESIDENCE

BLOCK: 54 SECTION: 10
SUBURB: RED HILL

TITLE:
DETAILS OF DRIVEWAY PLAN

CLIENT:
JOHN

SCALE:
1 : 200 @A3

SHEET No:
A 07

DATE:
28-10-25

JOB NO:
20002

DRAWN BY:
Author

CHECK BY:
Checker

JAST DESIGN
TEL: 0451 163 306
EMAIL: Info@jastdesign.com.au

