




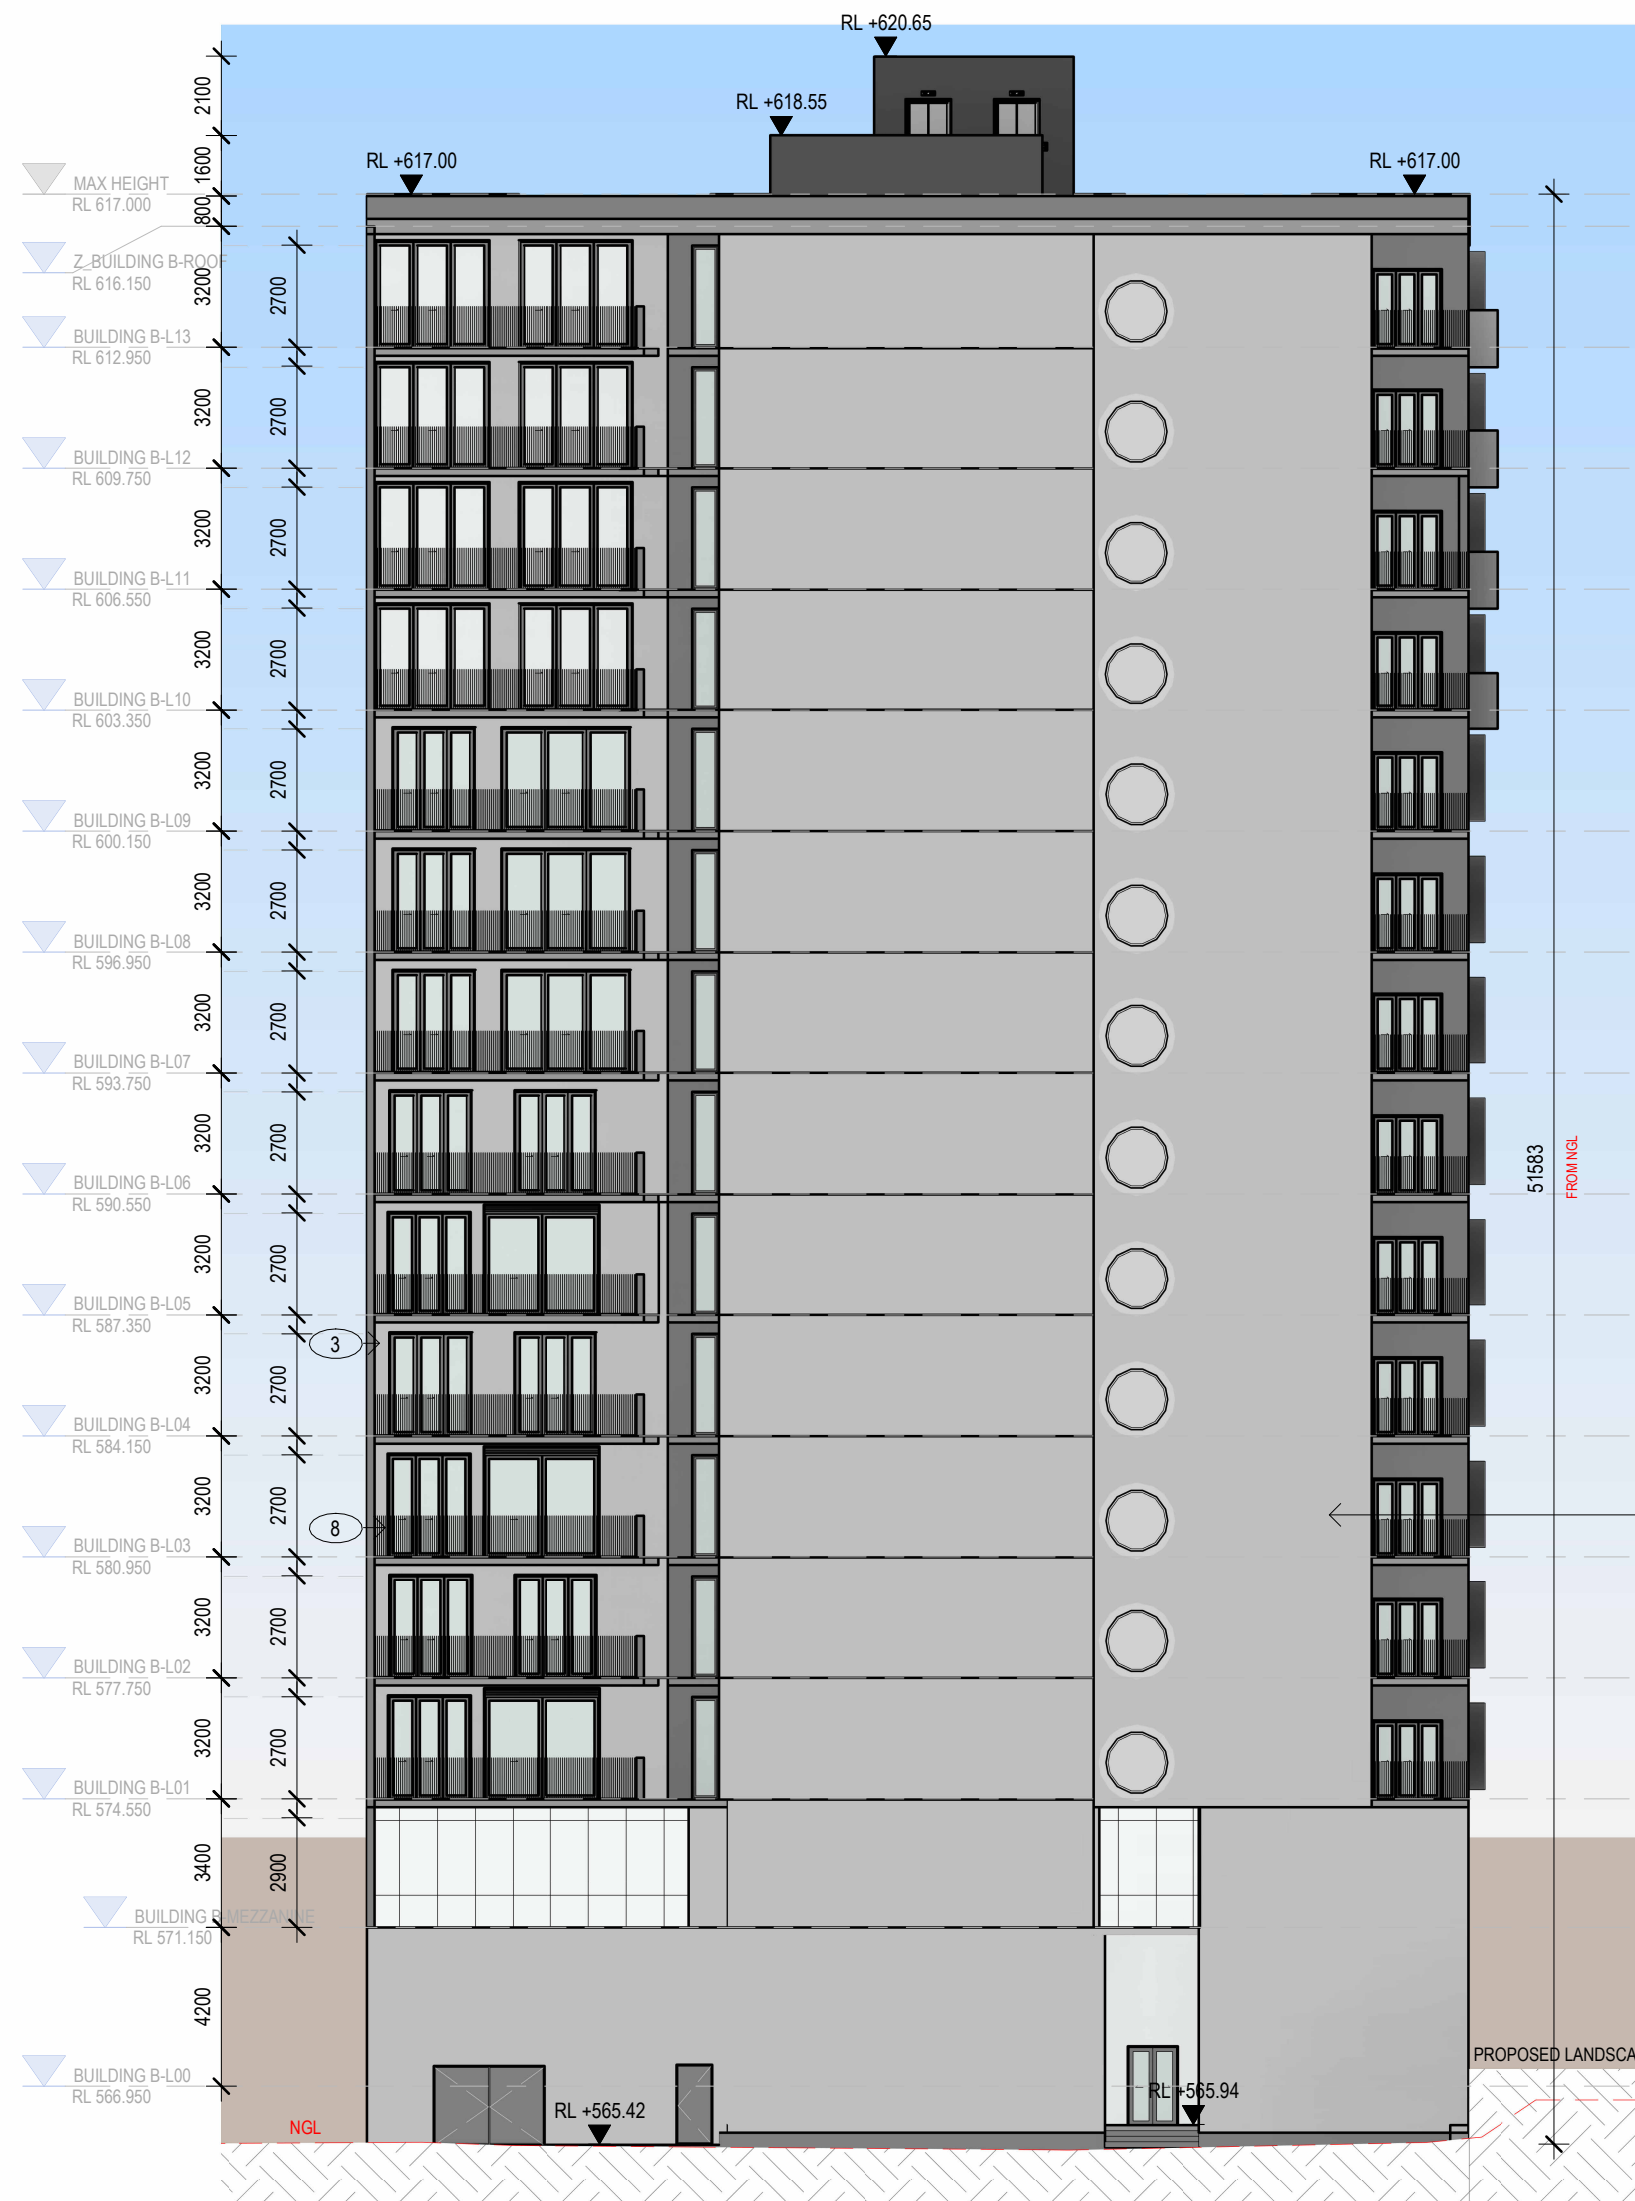


2 BUILDING B EAST ELEVATION
1 : 200

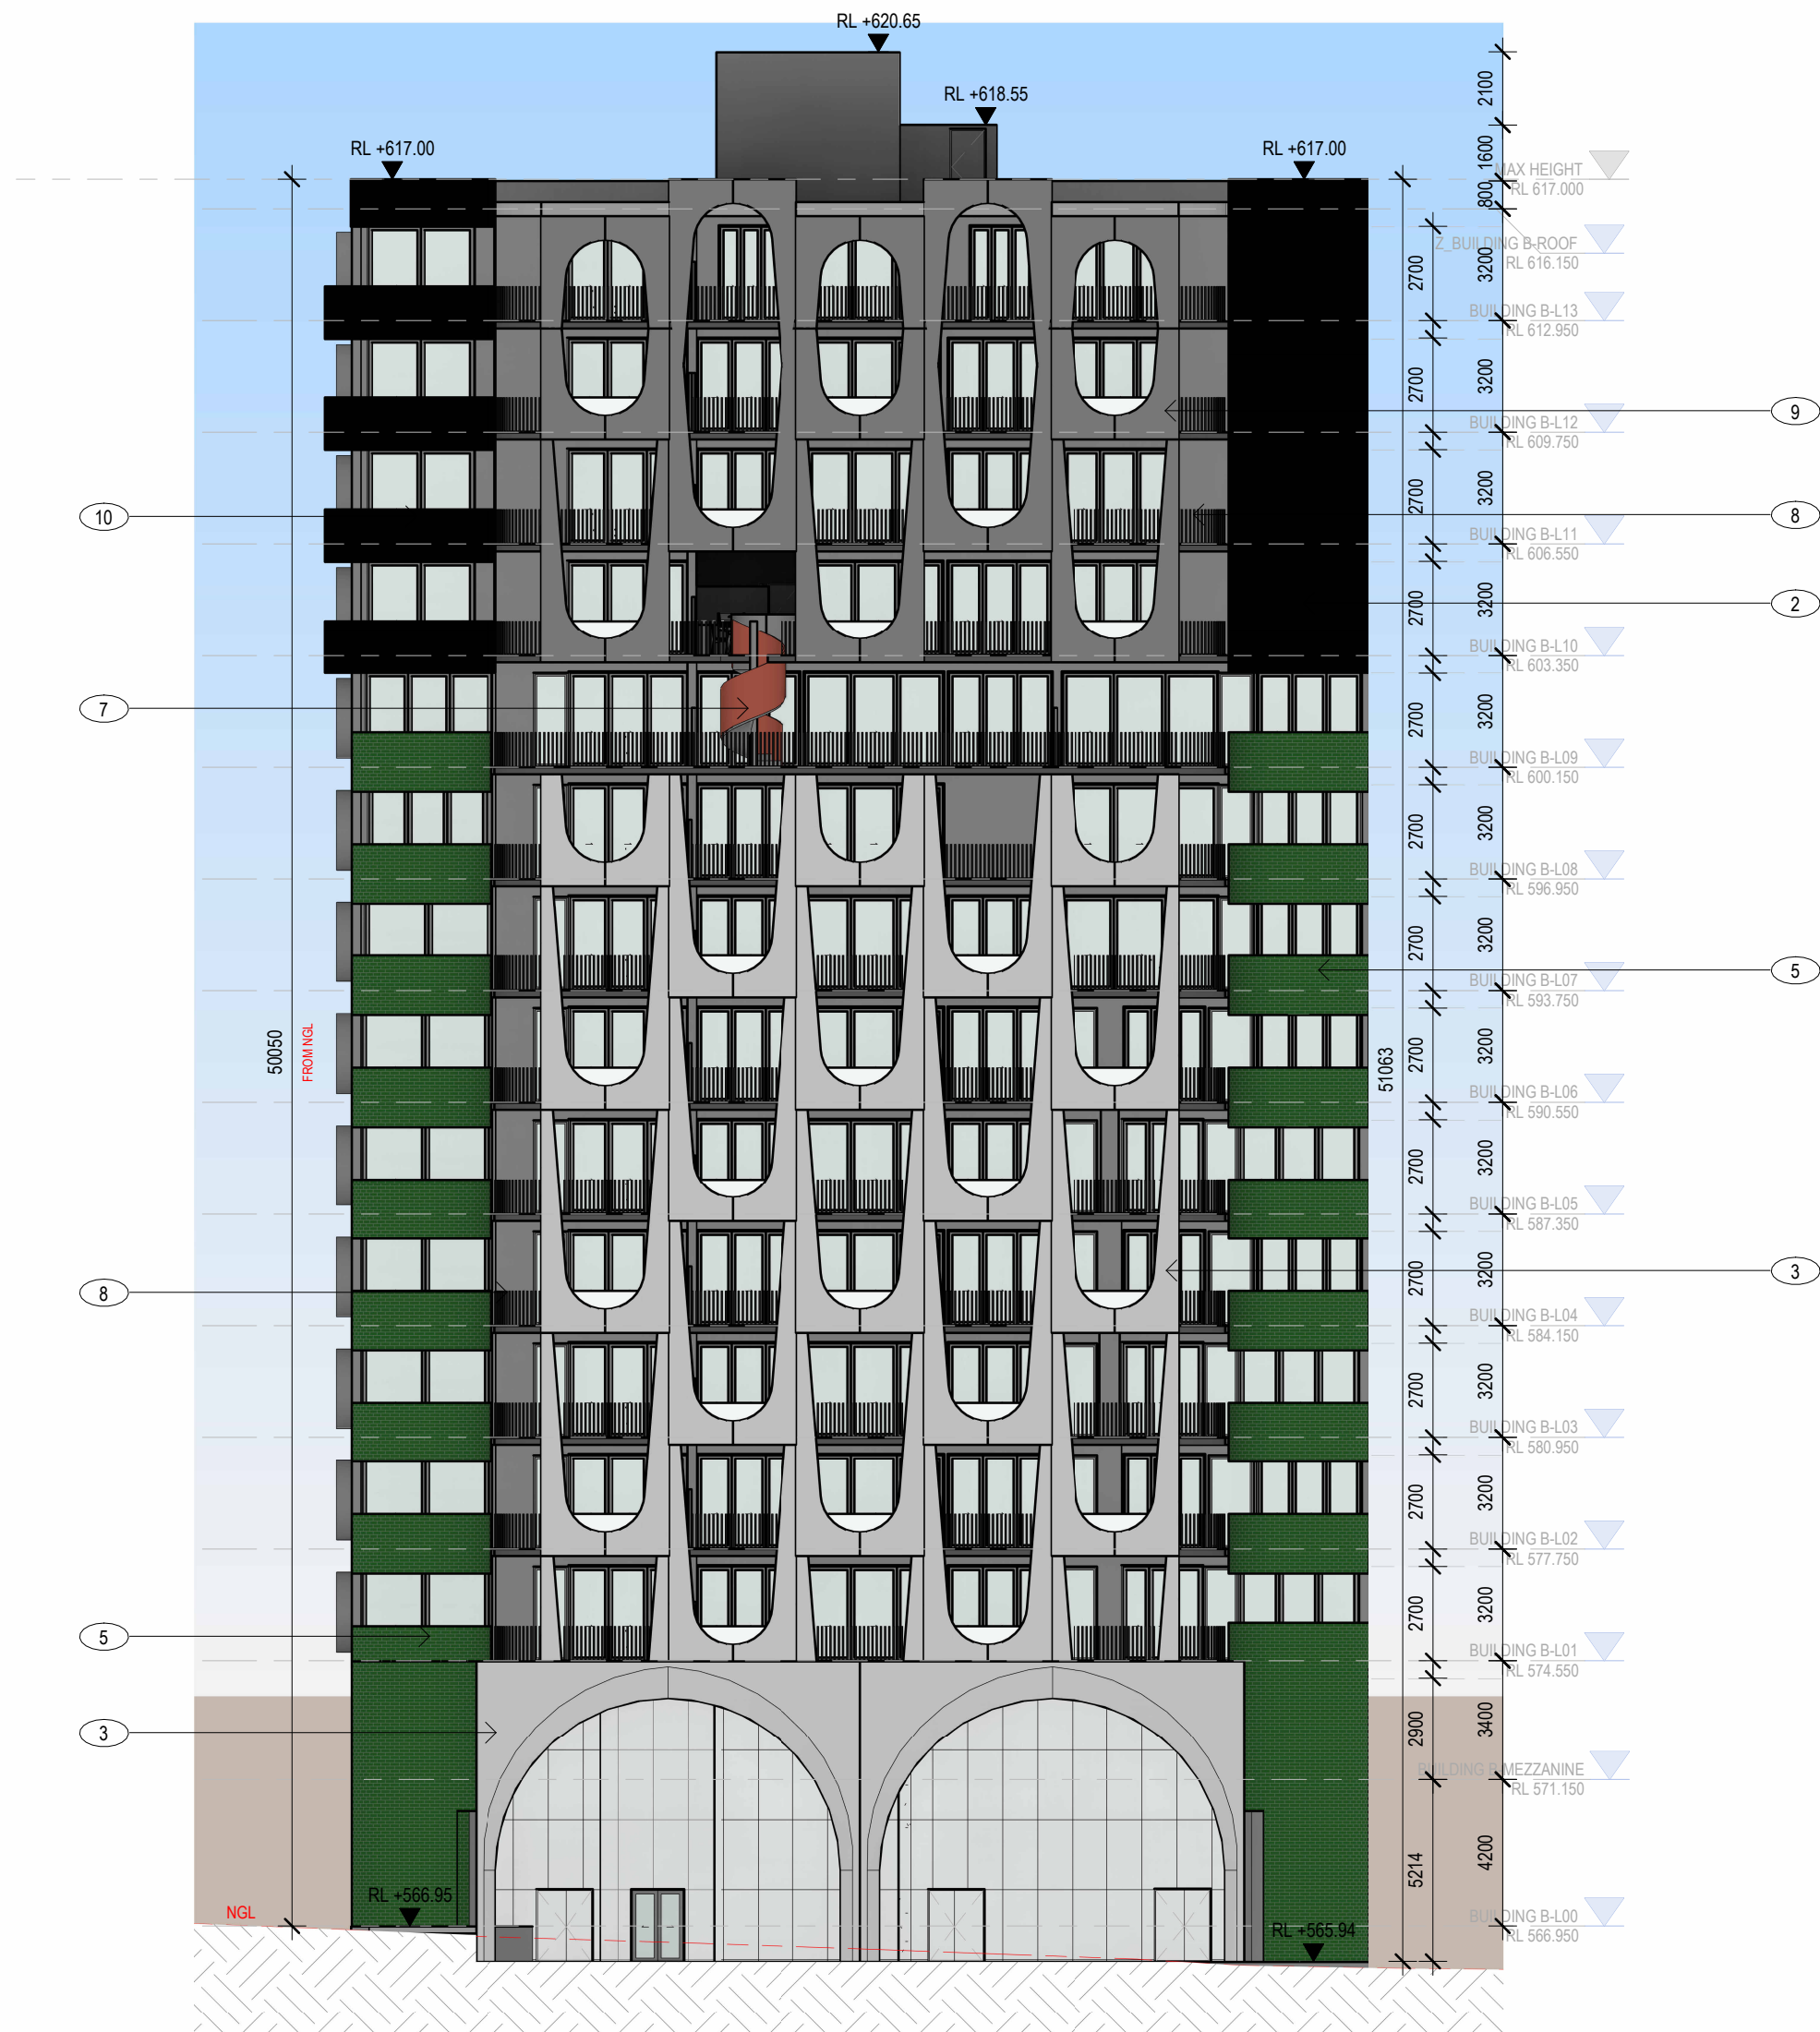


1 BUILDING B WEST ELEVATION
1 : 200

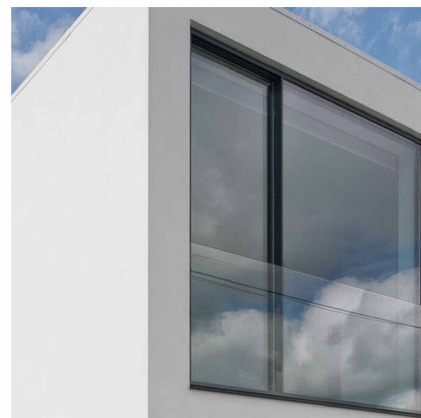


1 BLACK FRAMED GLASS

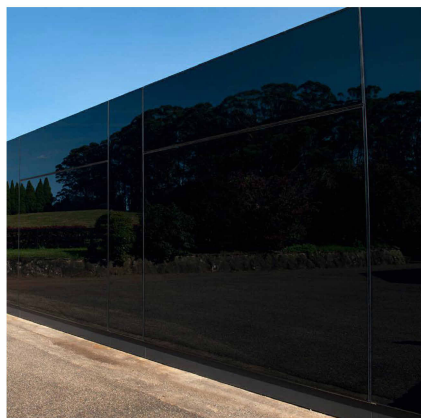

2 BLACK REFLECTIVE GLASS

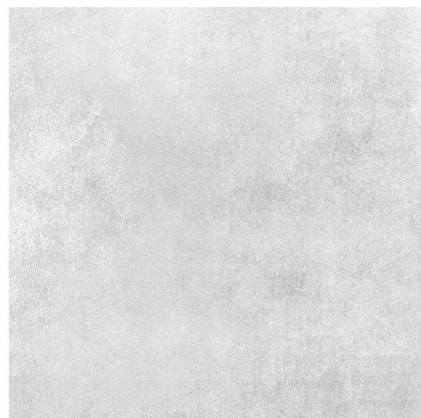


3 CONCRETE

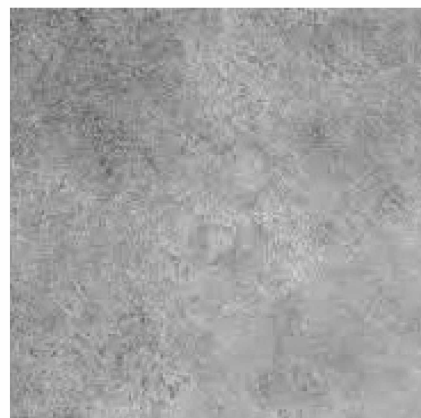


4 GREY CONCRETE




5 GREEN BRICK SNAPS

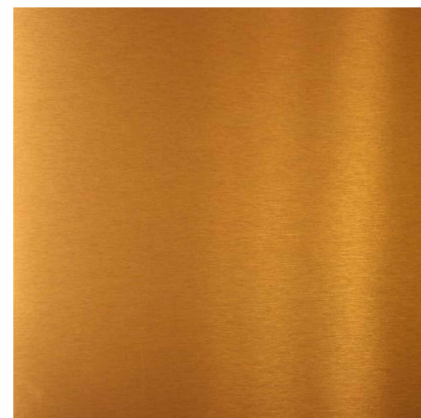


6 BRASS

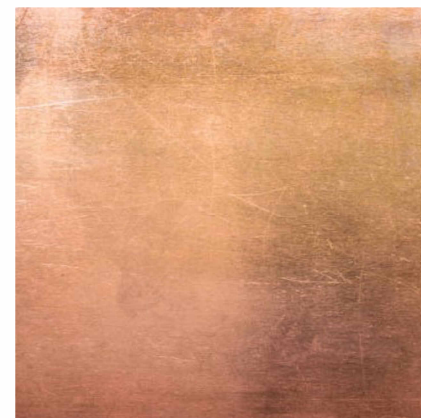


7 COPPER

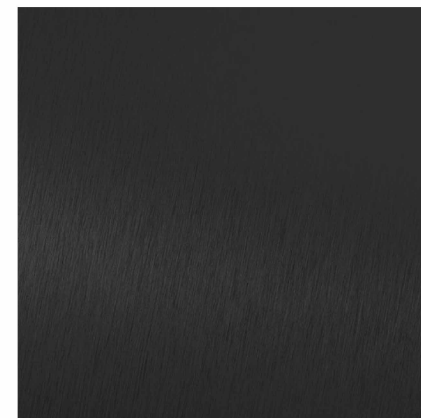

8 ANODISED BLACK METAL

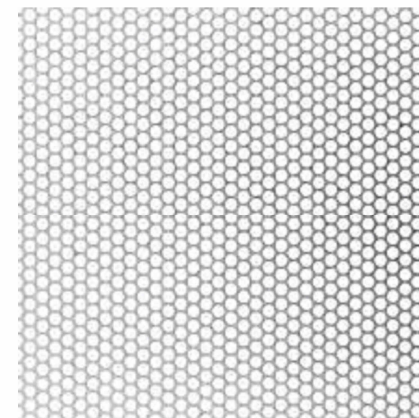

9 PERFORATED METAL

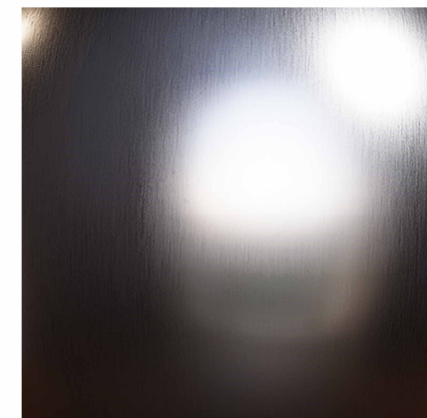

10 BLACK REFLECTIVE METAL