




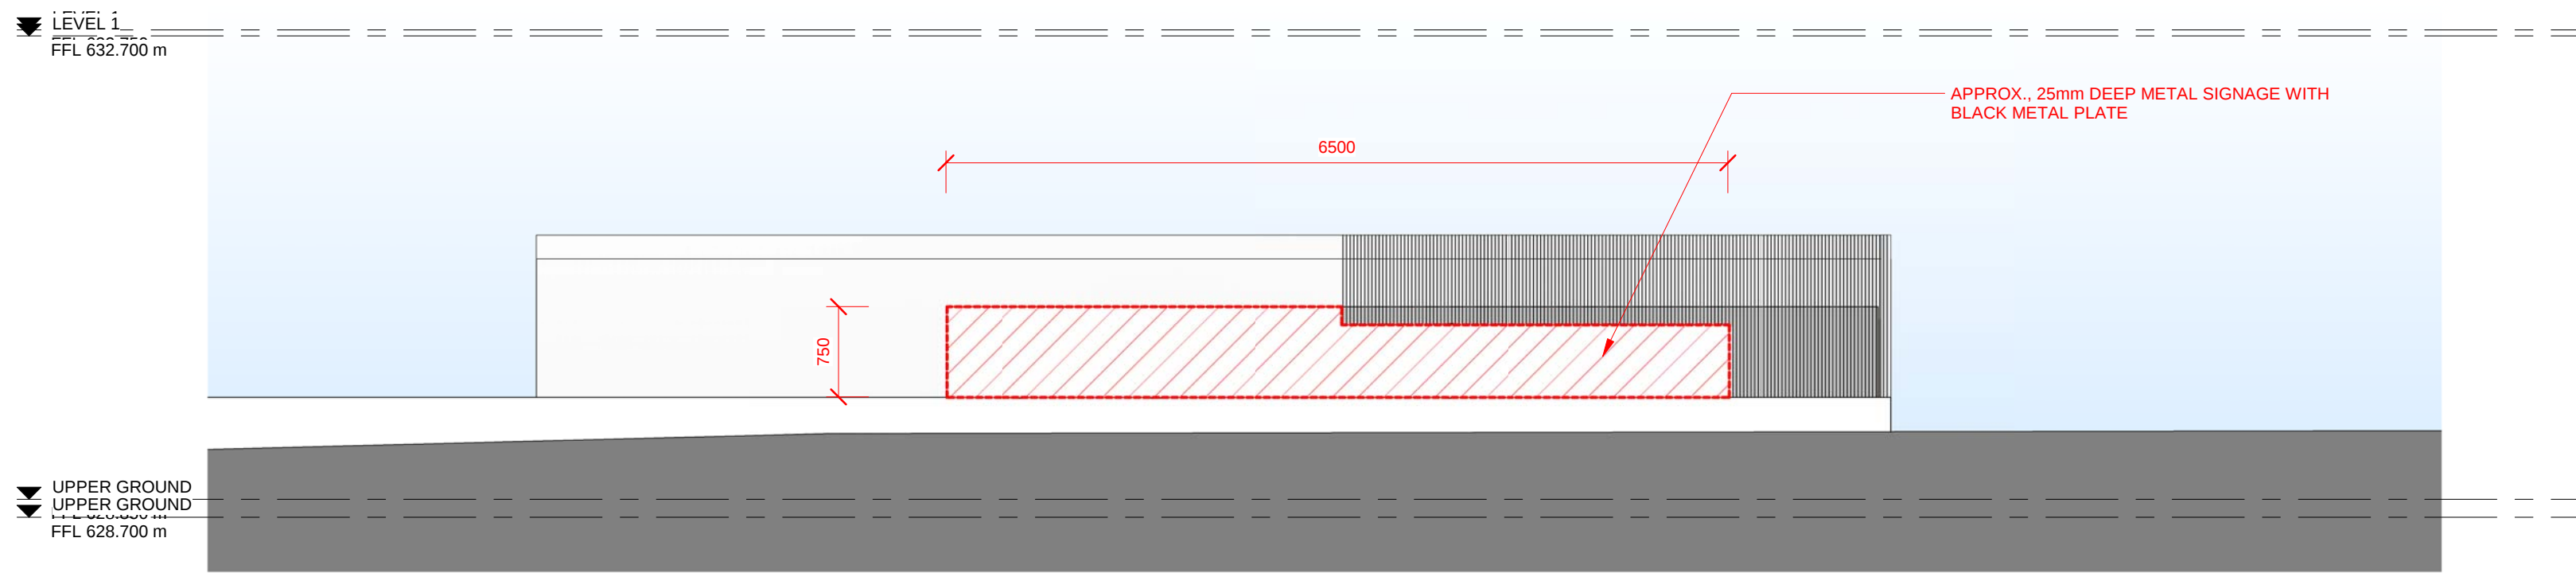


1 SIGNAGE(S01)
SCALE 1 : 50

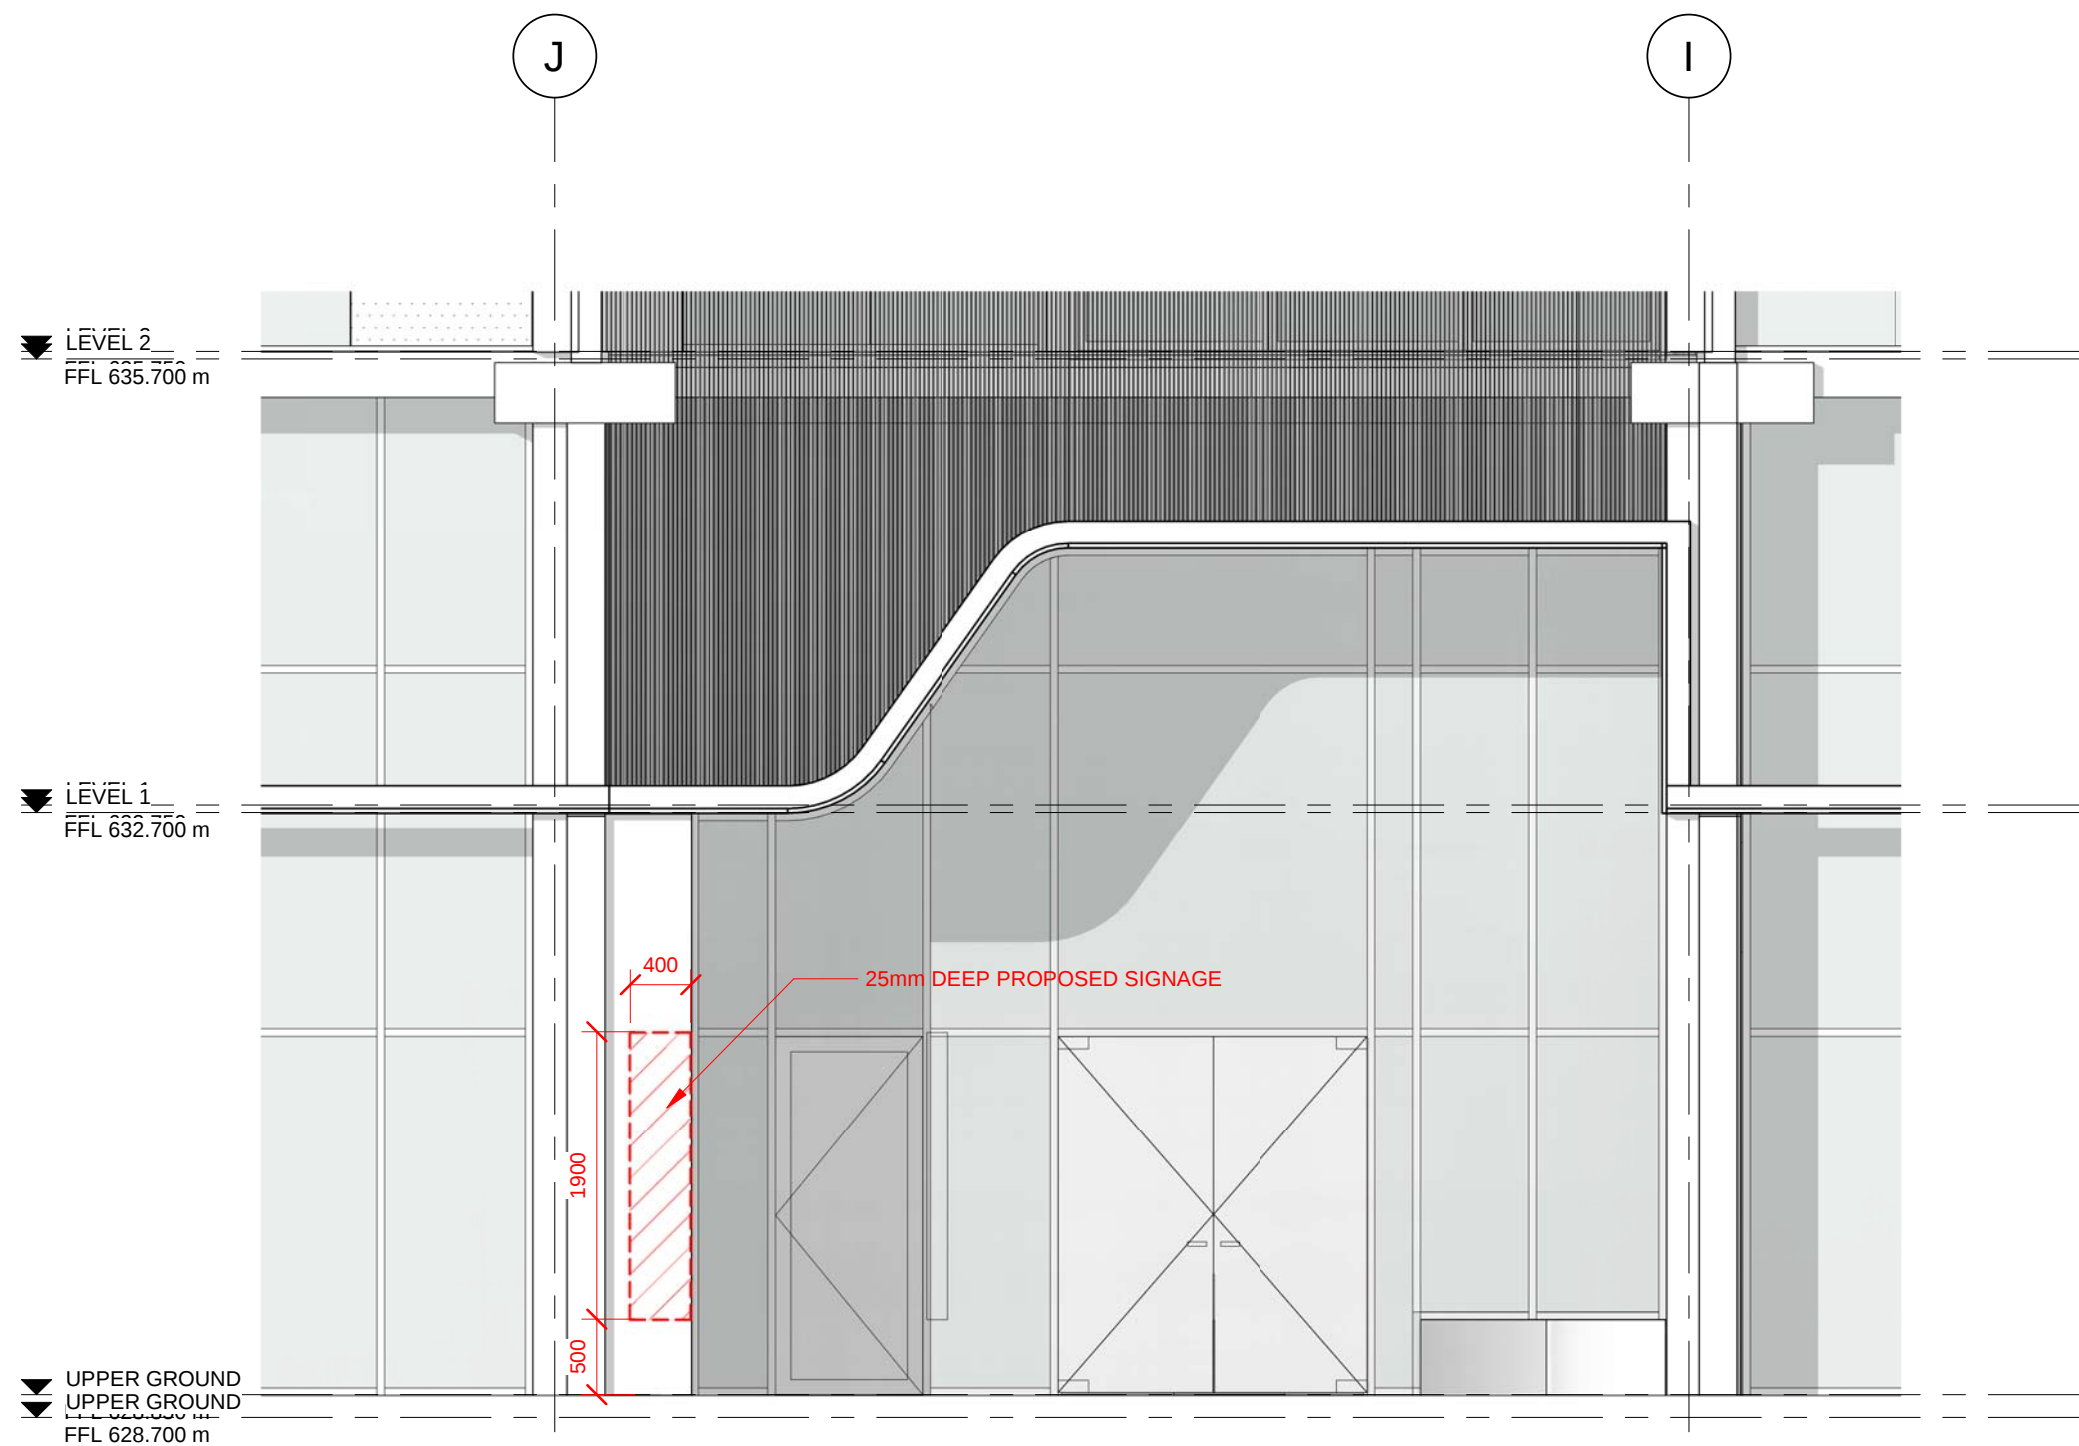

2 SIGNAGE(S02)
SCALE 1 : 50

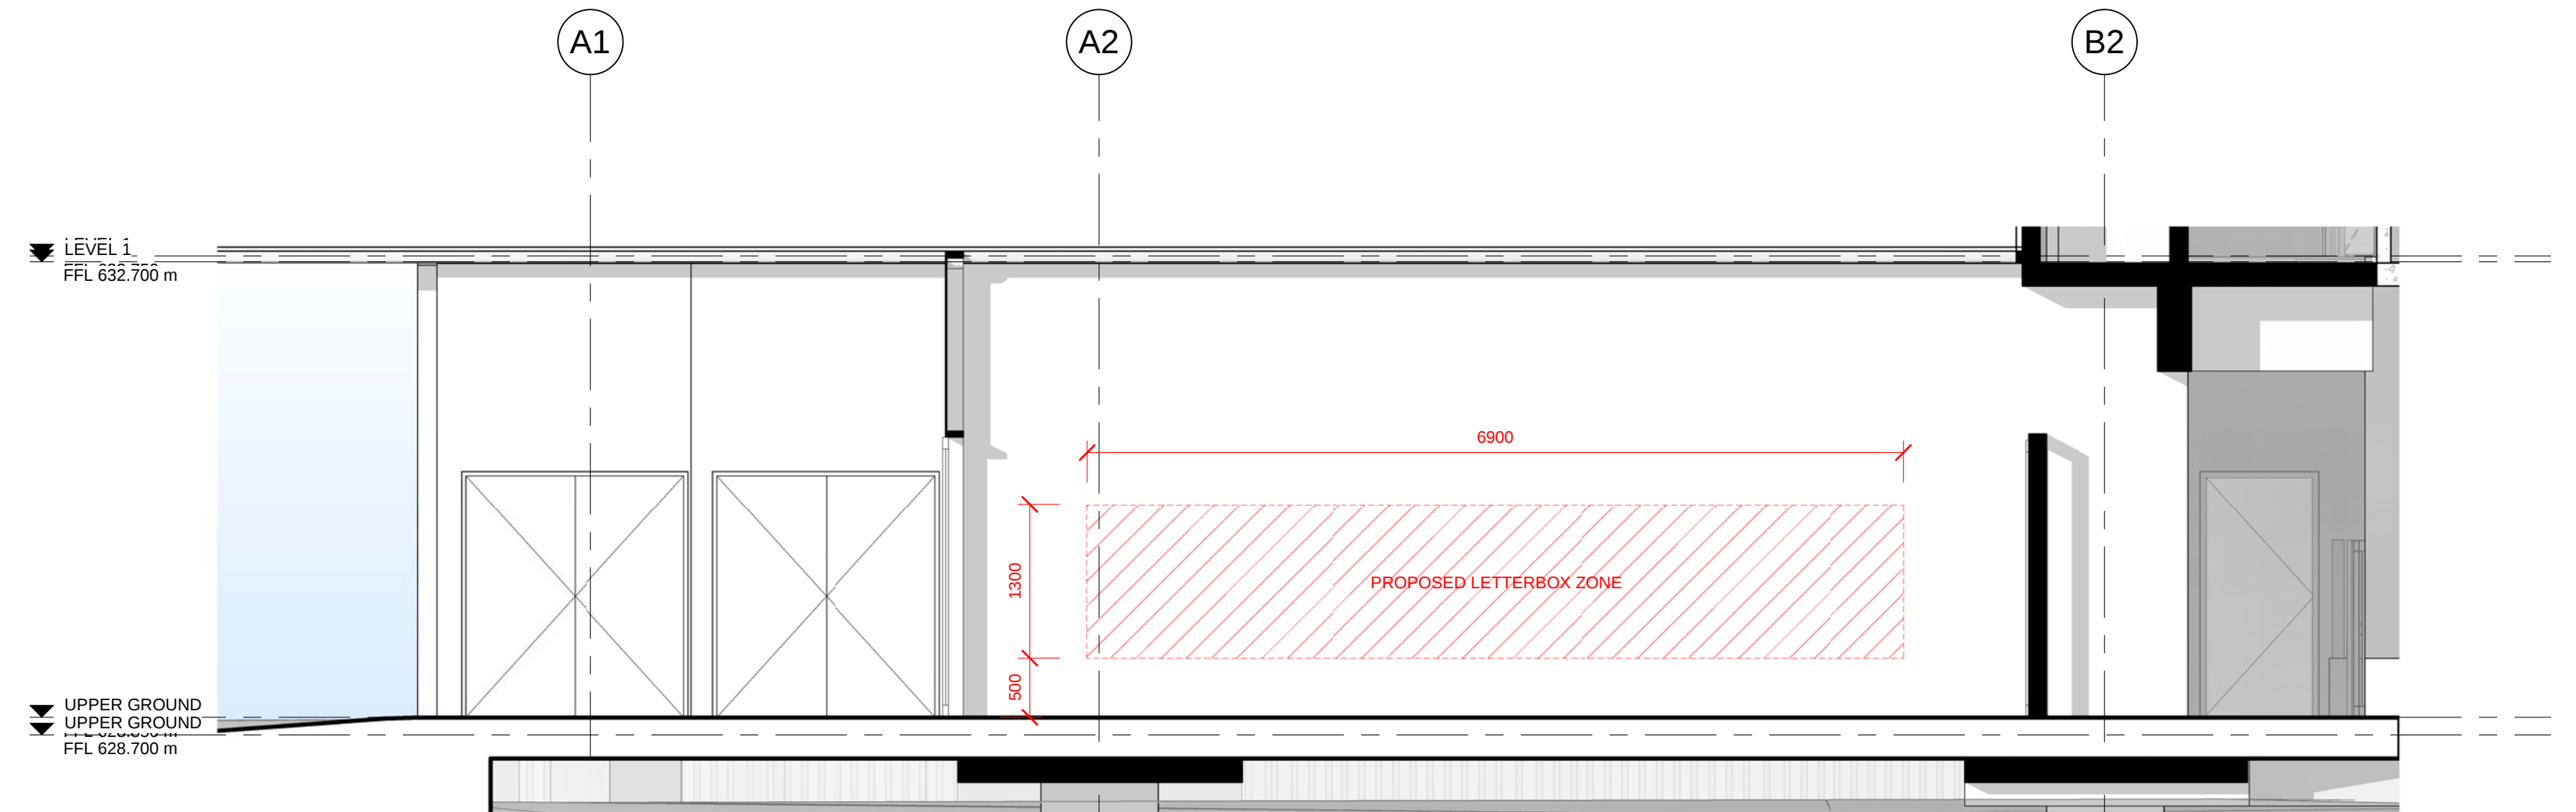

3 LETTERBOX(L01)
SCALE 1 : 50

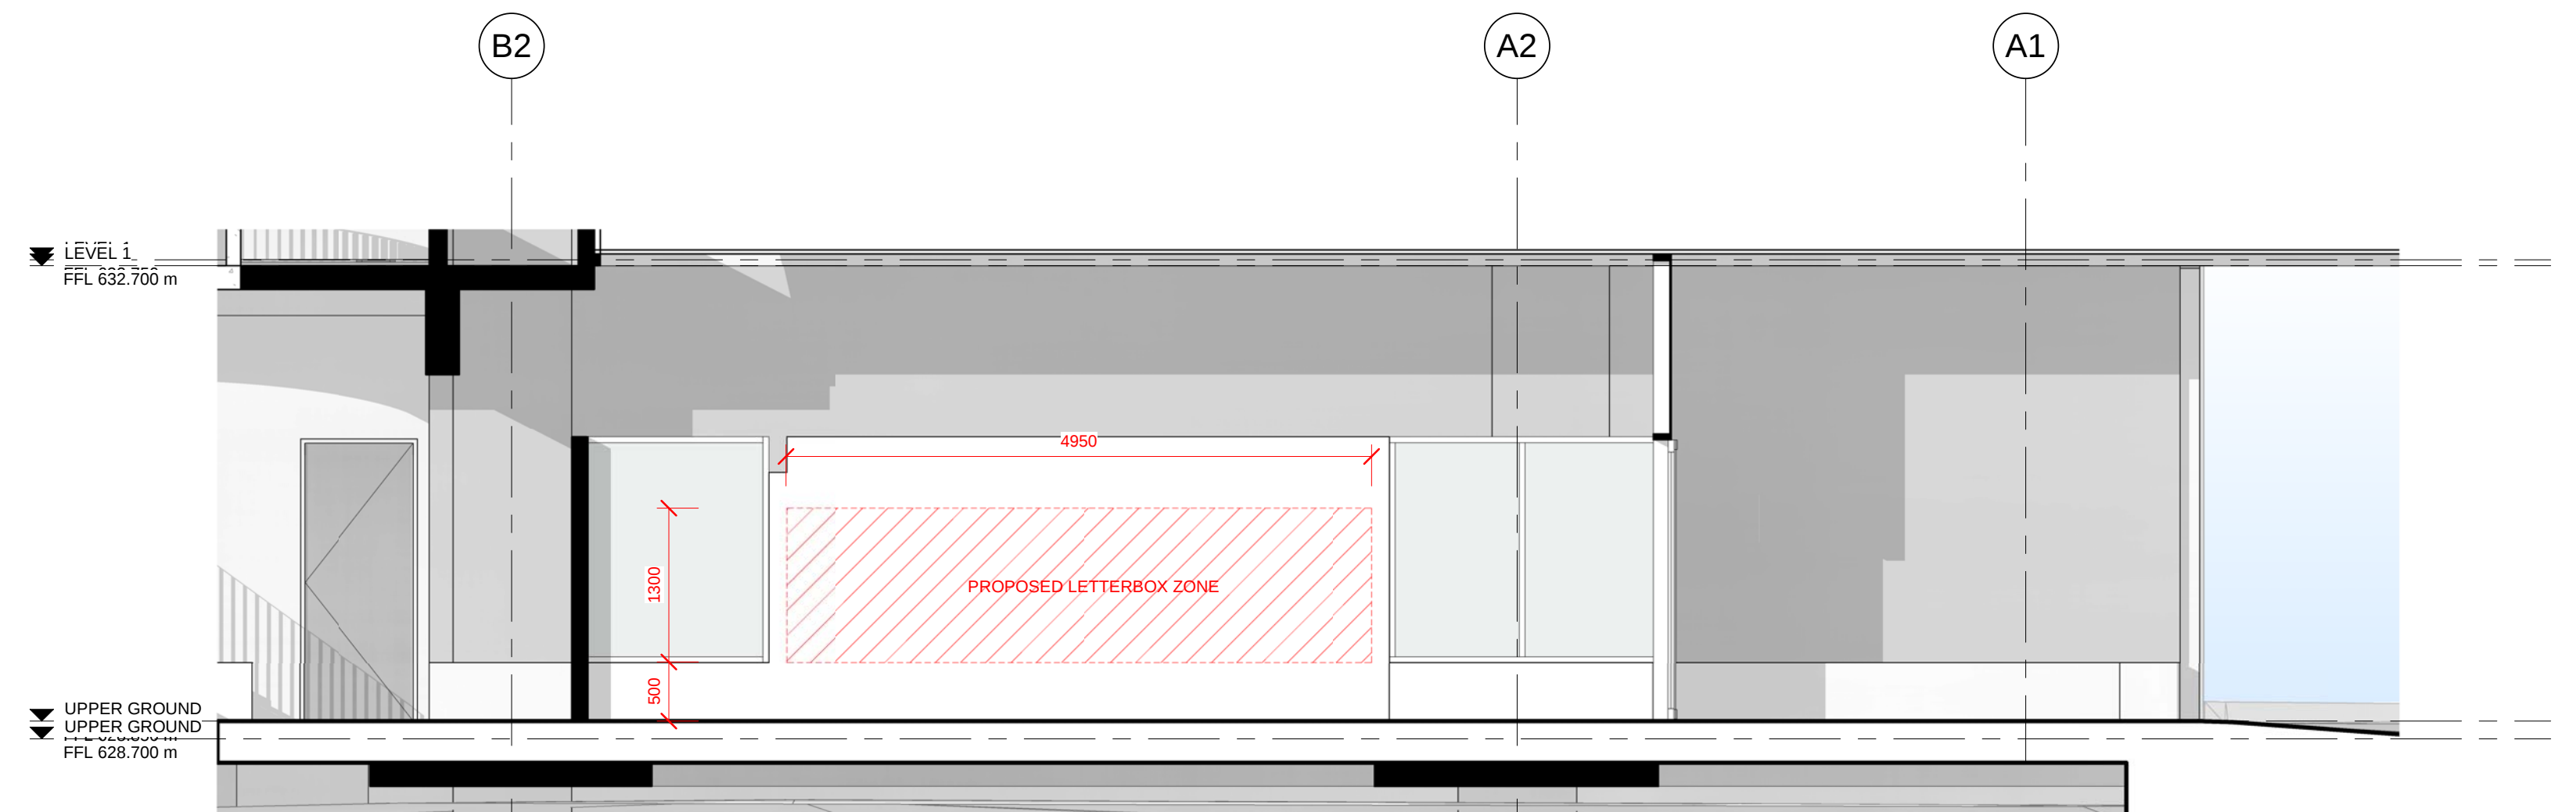

4 LETTERBOX(L02)
SCALE 1 : 50


jega.



KGCAPITOL

COX

Cox Architecture
www.coxarchitecture.com.au

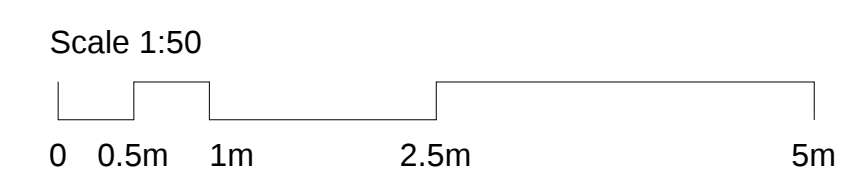

Project	Worth Street - Mixed Use	Scale:	1 : 50 @ A1
		Date:	21.09.2022
	BLOCK 09 SECTION 132 CASEY ACT 2913	Revision:	1 DA SUBMISSION
Drawing Title	SIGNAGE ELEVATIONS	Drawing Number:	DA-94-02

PLOT STAMP DATE: 11/11/2022 11:41:11 PM