


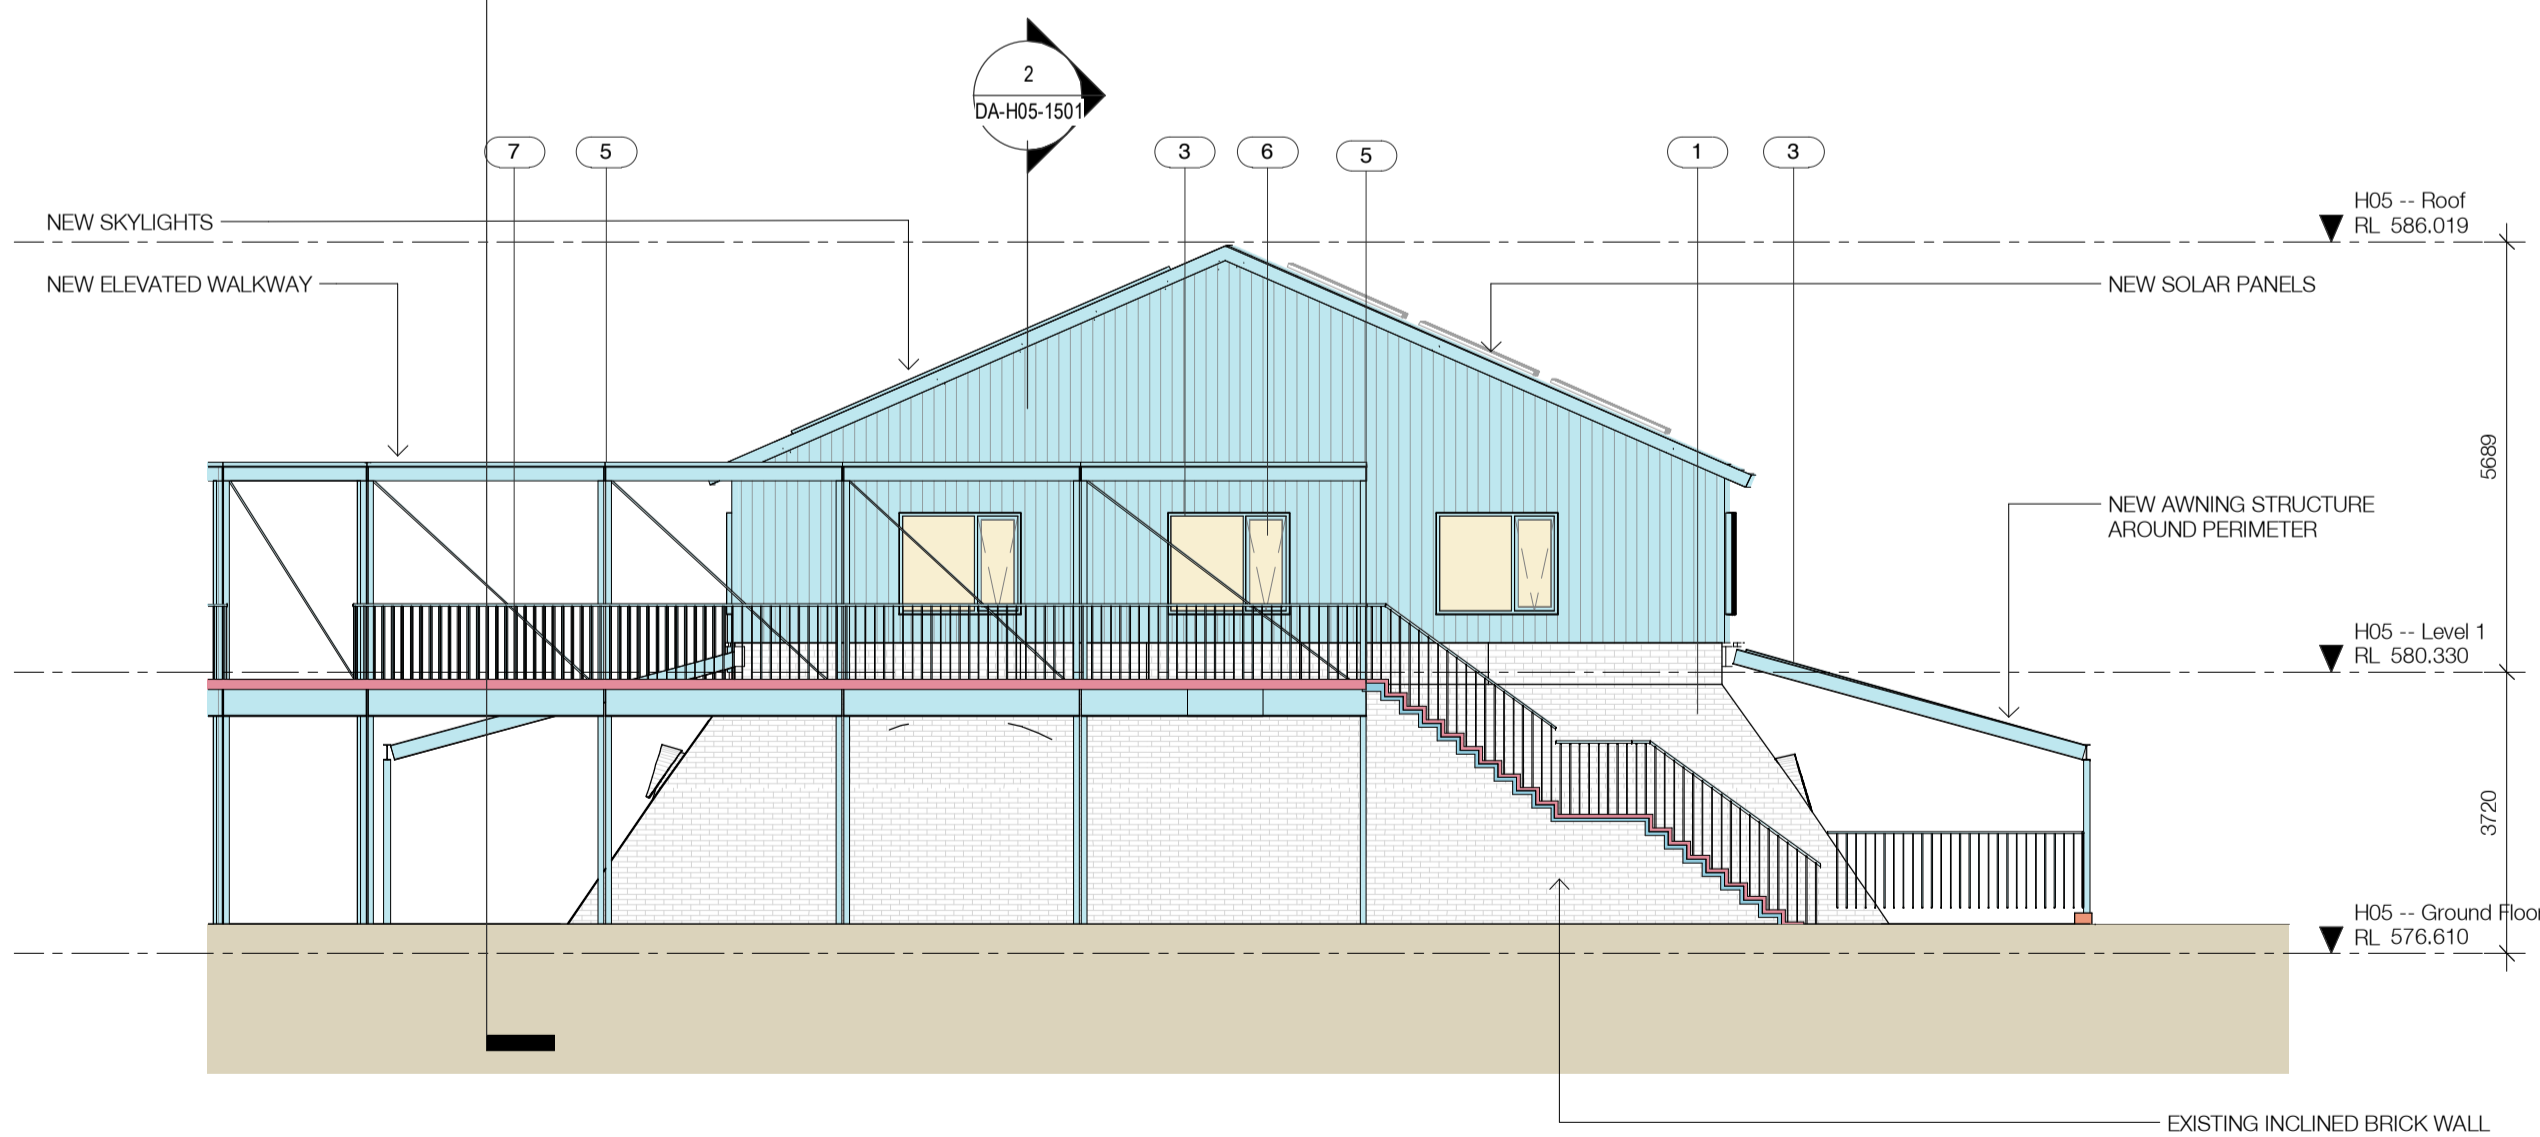


1 DA-H05 - Elevation North
1:100@A1



2 DA-H05 - Elevation South
1:100@A1



3 DA-H05 - Elevation East
1:100@A1

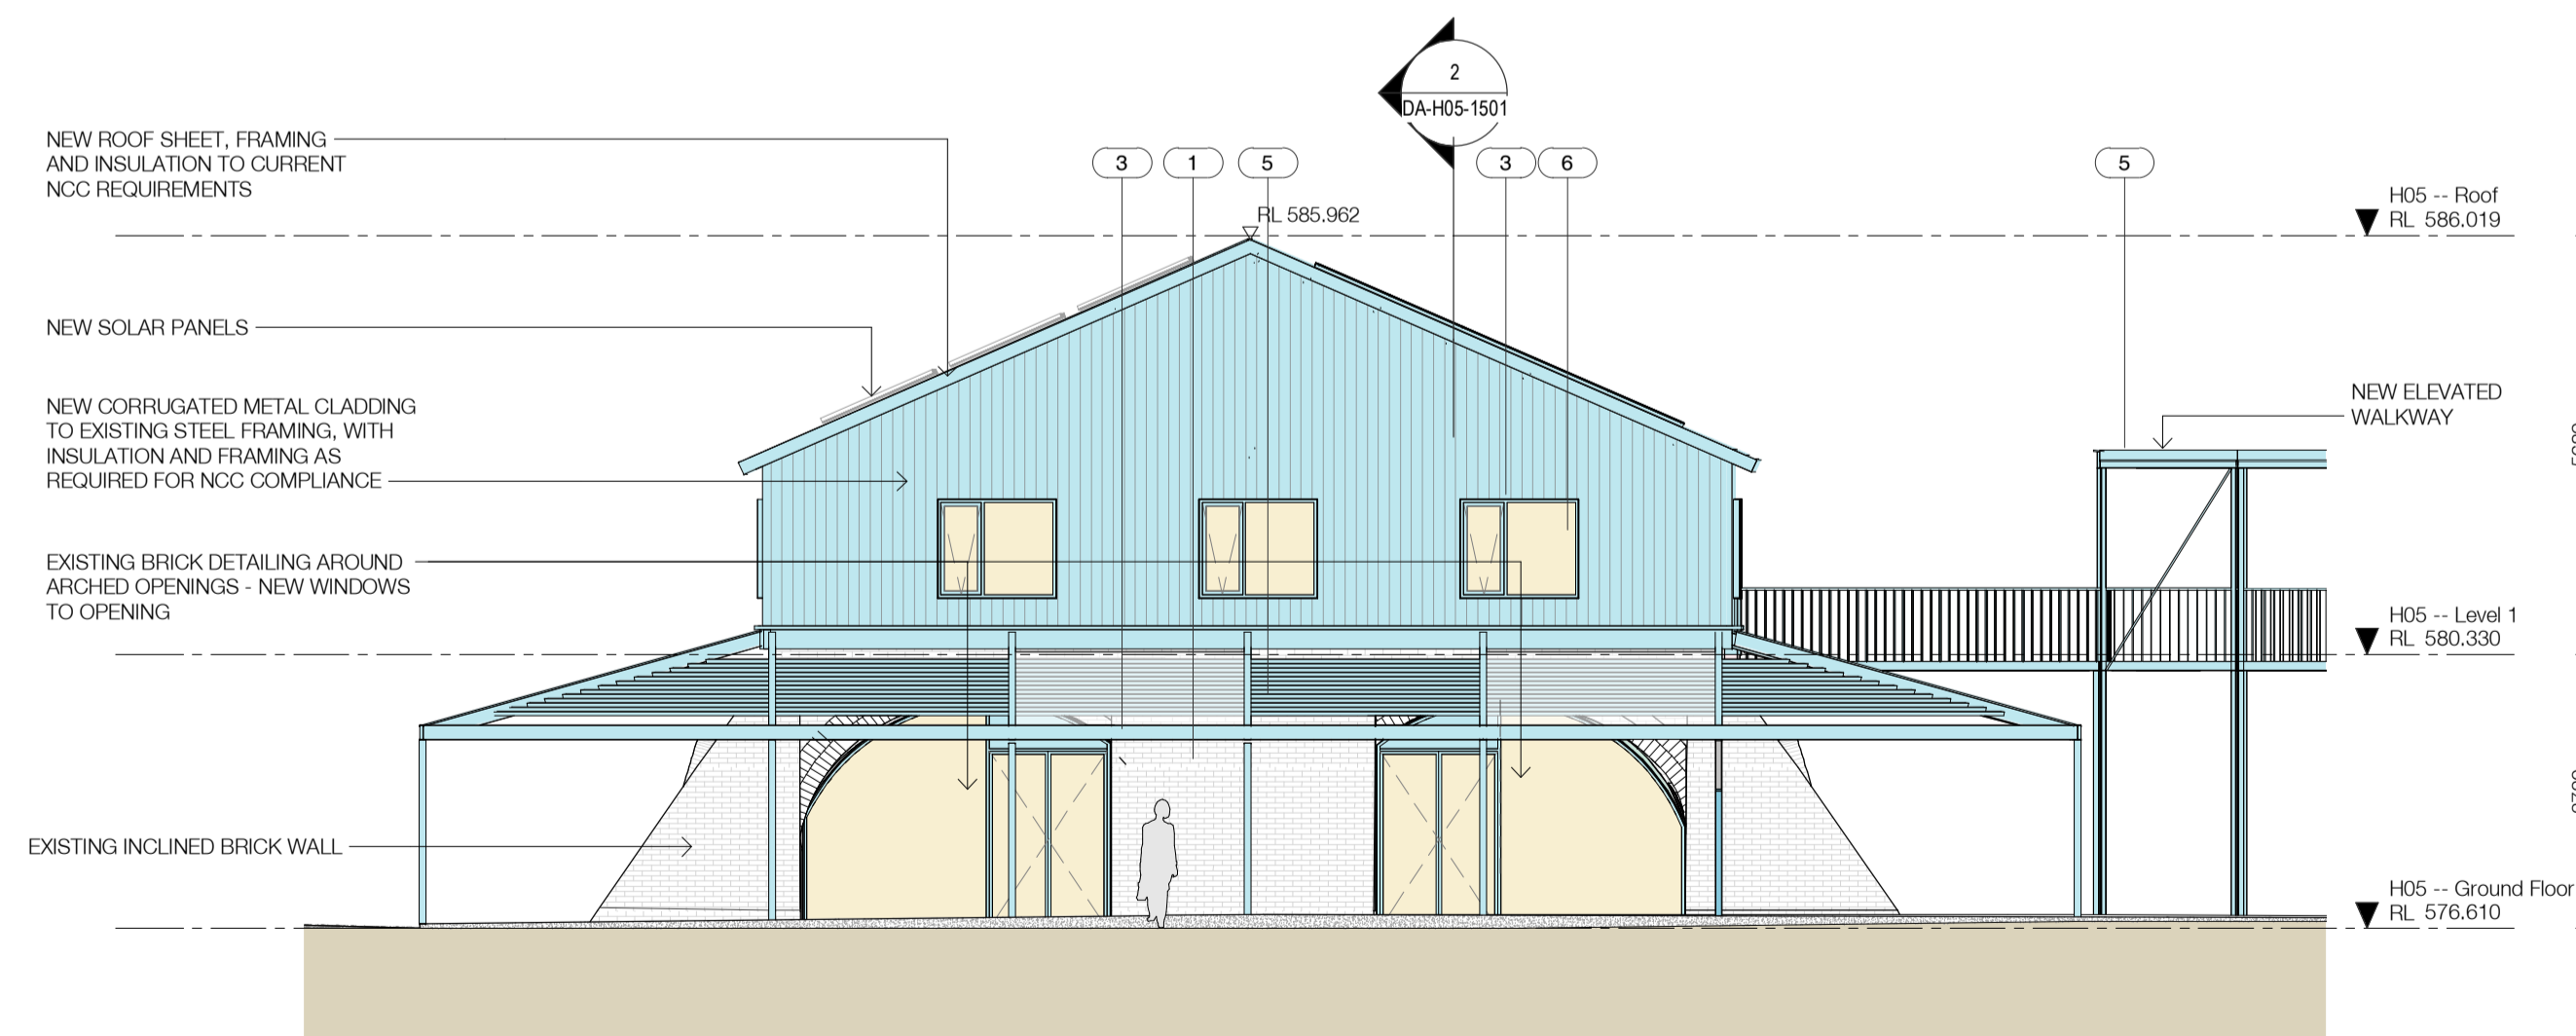

4 DA-H05 - Elevation West
1:100@A1


- EXTERNAL FINISHES**
- 1 EXISTING MASONRY
 - 2 NEW BRICKWORK | RED COLOUR
 - 3 POWDERCOATED METAL
 - 4 REUSED CORRUGATED METAL SHEETING
 - 5 NEW CORRUGATED METAL SHEETING
 - 6 CLEAR GLAZING
 - 7 CONCRETE FINISH
 - 8 POLYCARBONATE PANEL
 - 9 COPPER COLOURD METAL SHEETING
 - 10 PERFORATED METAL
 - 11 TIMBER LOUVRES TO MATCH EXISTING
 - 12 CERAMIC ROOF TILES (EXISTING REUSED)
- EXISTING
 - PROPOSED - METAL
 - PROPOSED - REUSED CORRUGATED
 - PROPOSED - GLAZED
 - PROPOSED - CONCRETE
 - PROPOSED - MASONRY
 - PROPOSED - TIMBER
 - PROPOSED - LIGHTWEIGHT

Nominated Architects: Adam Haddow-7188 | John Pradel-7004

In accepting and utilising this document the recipient agrees that SJB Architecture (NSW) Pty. Ltd. ACN 081 094 724 T/A SJB Architects, retain all common law, statutory law and other rights including copyright and intellectual property rights. The recipient agrees not to use this document for any purpose other than as intended; to waive all claims against SJB Architects resulting from unauthorised changes; or to reuse the document on other projects without the prior written consent of SJB Architects. Under no circumstances shall transfer of this document be deemed a sale. SJB Architects makes no warranties of fitness for any purpose. The Builder/Contractor shall verify job dimensions prior to any work commencing. Use figured dimensions only. Do not scale drawings.

Rev	Date	Revision	By	Chk.
1	15.10.2021	For Information	DM	EW
2	08.07.2022	Draft DA Issue	DM	EW
3	15.08.2022	Issue for DA	DM	EW
4	19.07.2023	For Approval	DM	EW

Client
DOMA

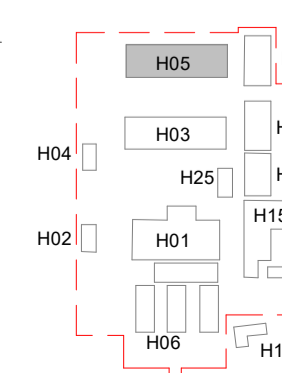

Project
BRICKWORKS HERITAGE CORE - Yarralumla, ACT 2600
Building
H05 - HARDY PATENT KILN 2
Drawing Name
Elevations North, East, South, West

Date
19.07.2023
Scale
1:100
Sheet Size
@ A1
Drawn
DM
Chk.
EW
Job No.
5479
Drawing No.
DA-H05-1401 / 4
Revision

Sheet Size **SJB Architects**

Level 2
490 Crown Street
Surry Hills NSW
2010 Australia
T 61 2 9380 9911
F 61 2 9380 9922
www.sjb.com.au



FOR DEVELOPMENT APPLICATION