




1 DA-H14 - Demolition Elevation - North
1: 100@A1

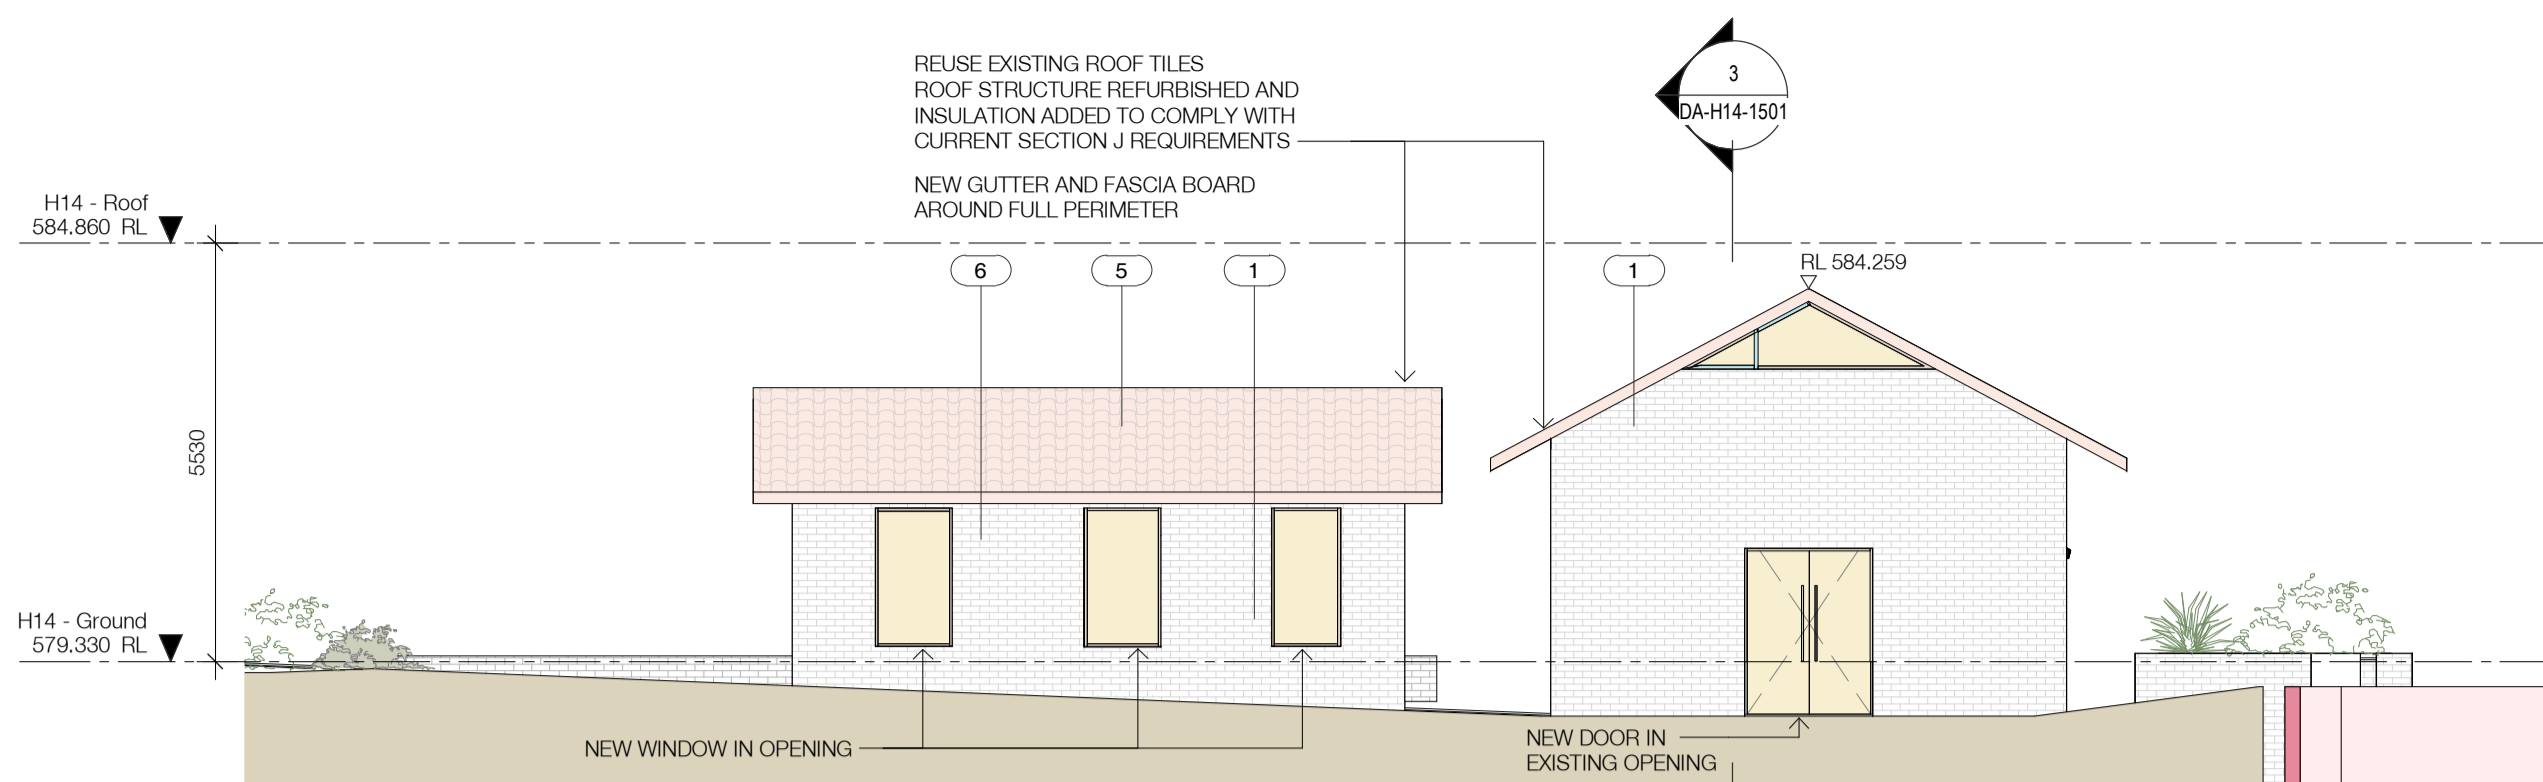


5 DA-H14 - Elevation North Proposed
1: 100@A1

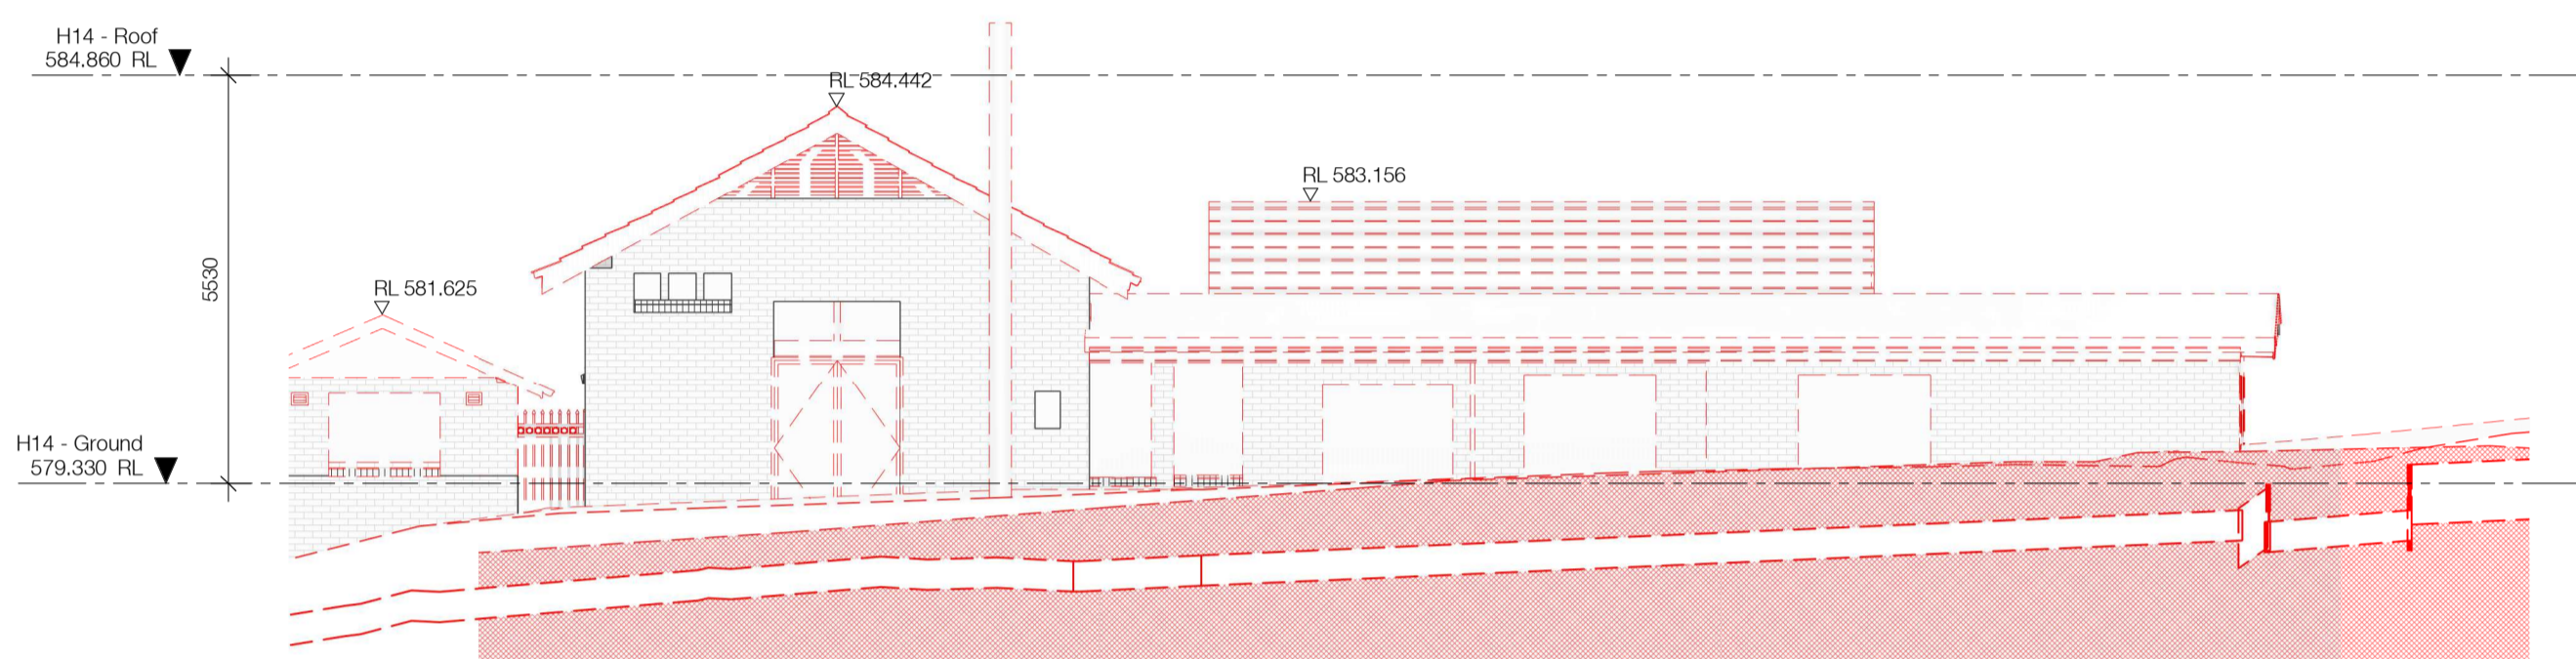

2 DA-H14 - Demolition Elevation - South
1: 100@A1

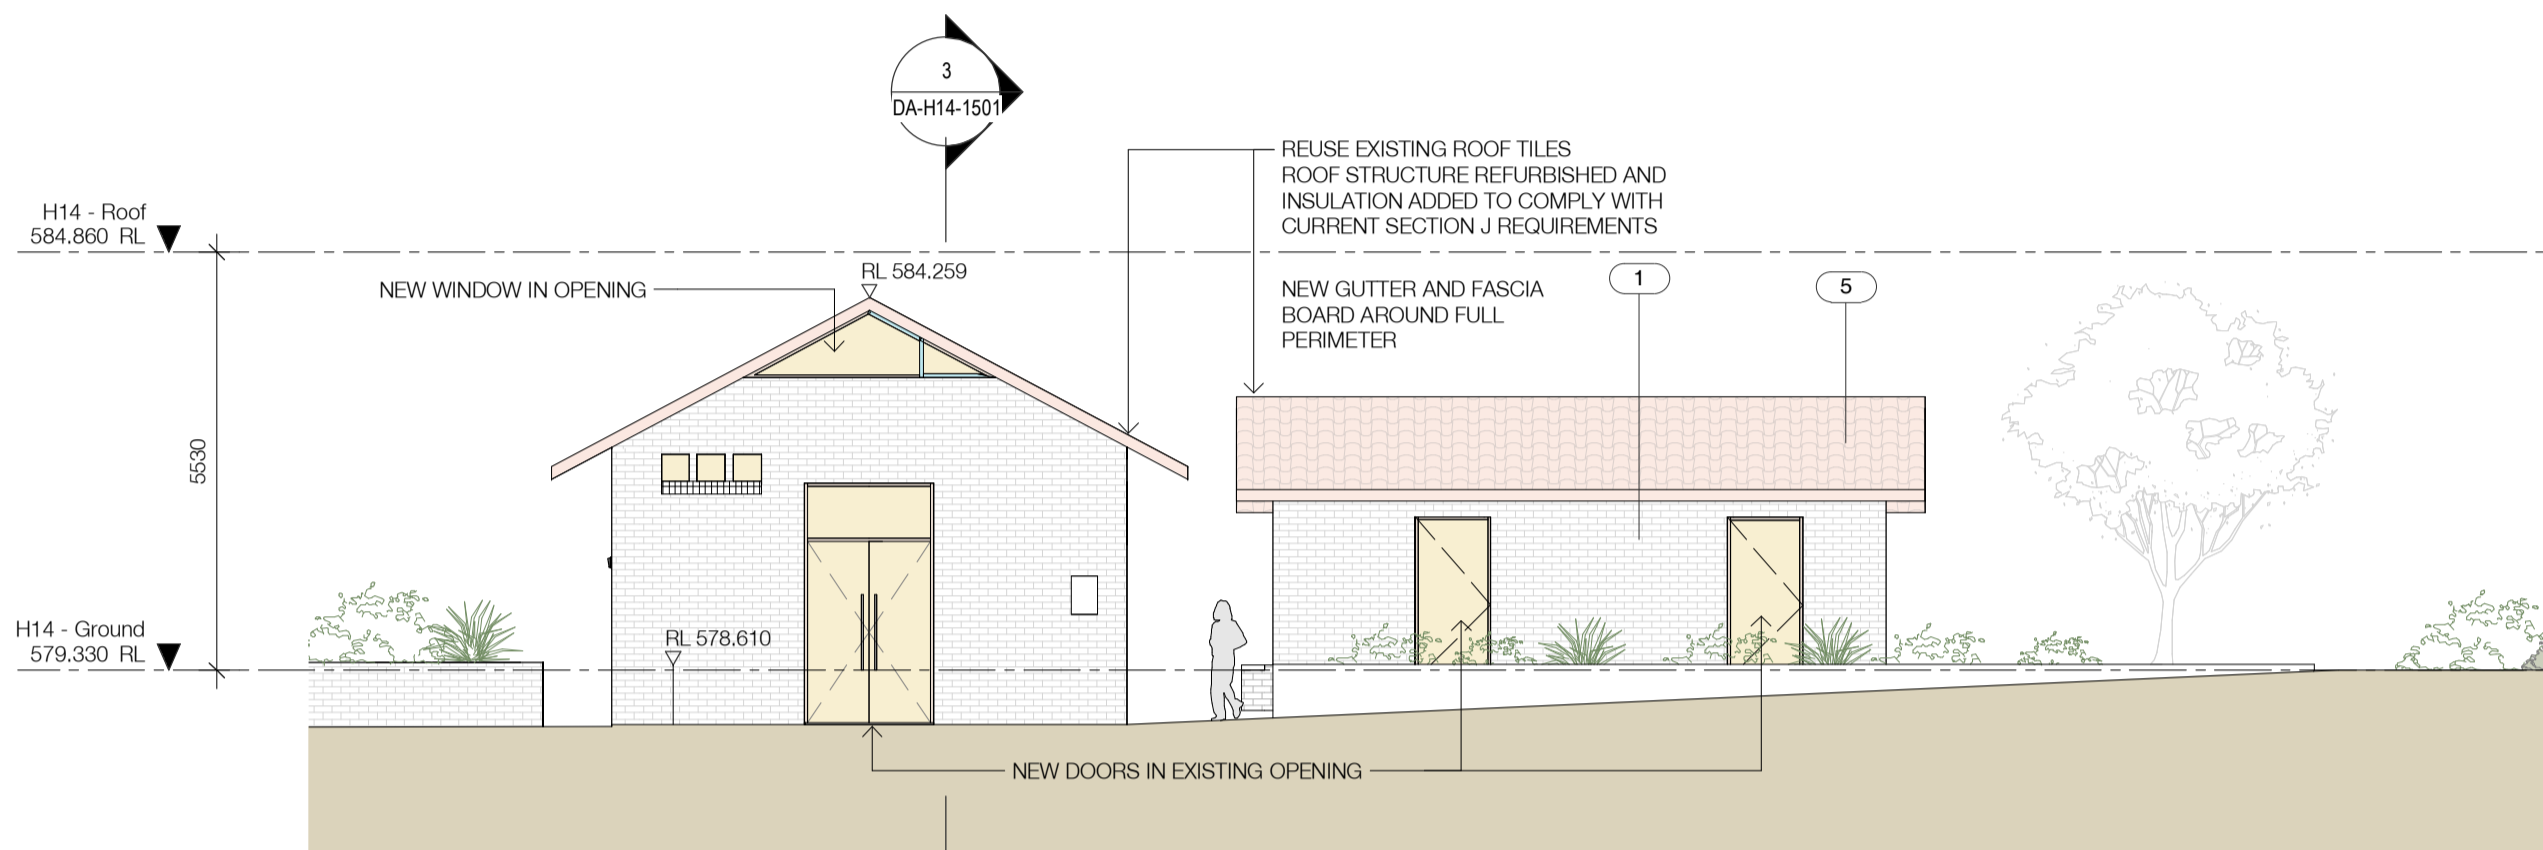


6 DA-H14 - Elevation South Proposed
1: 100@A1

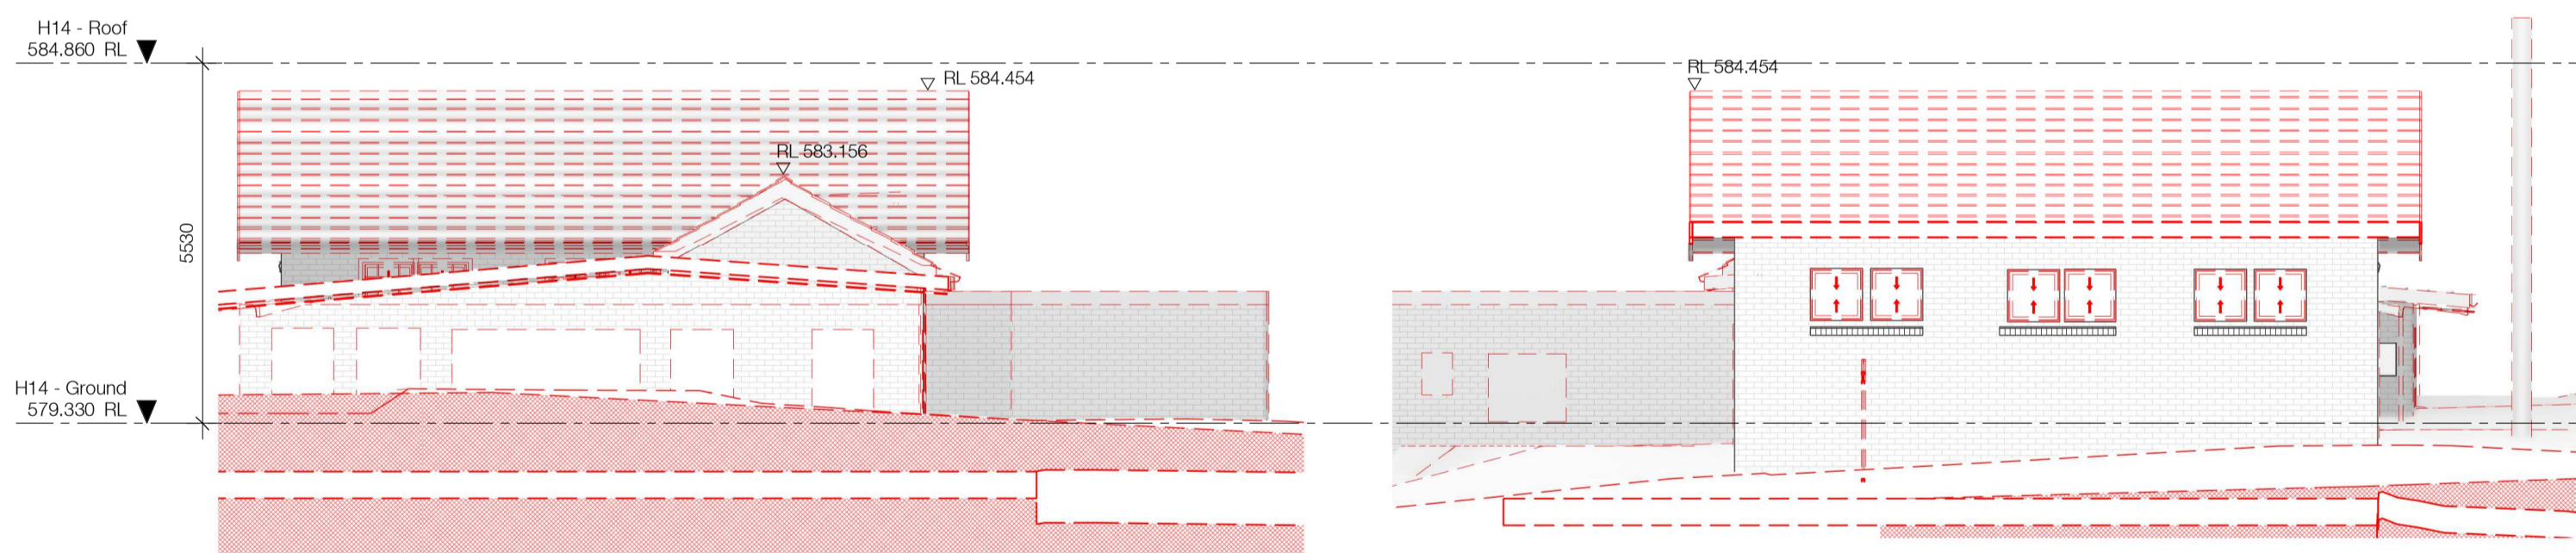


3 DA-H14 - Demolition Elevation - East
1: 100@A1

4 DA-H14 - Demolition Elevation - West
1: 100@A1

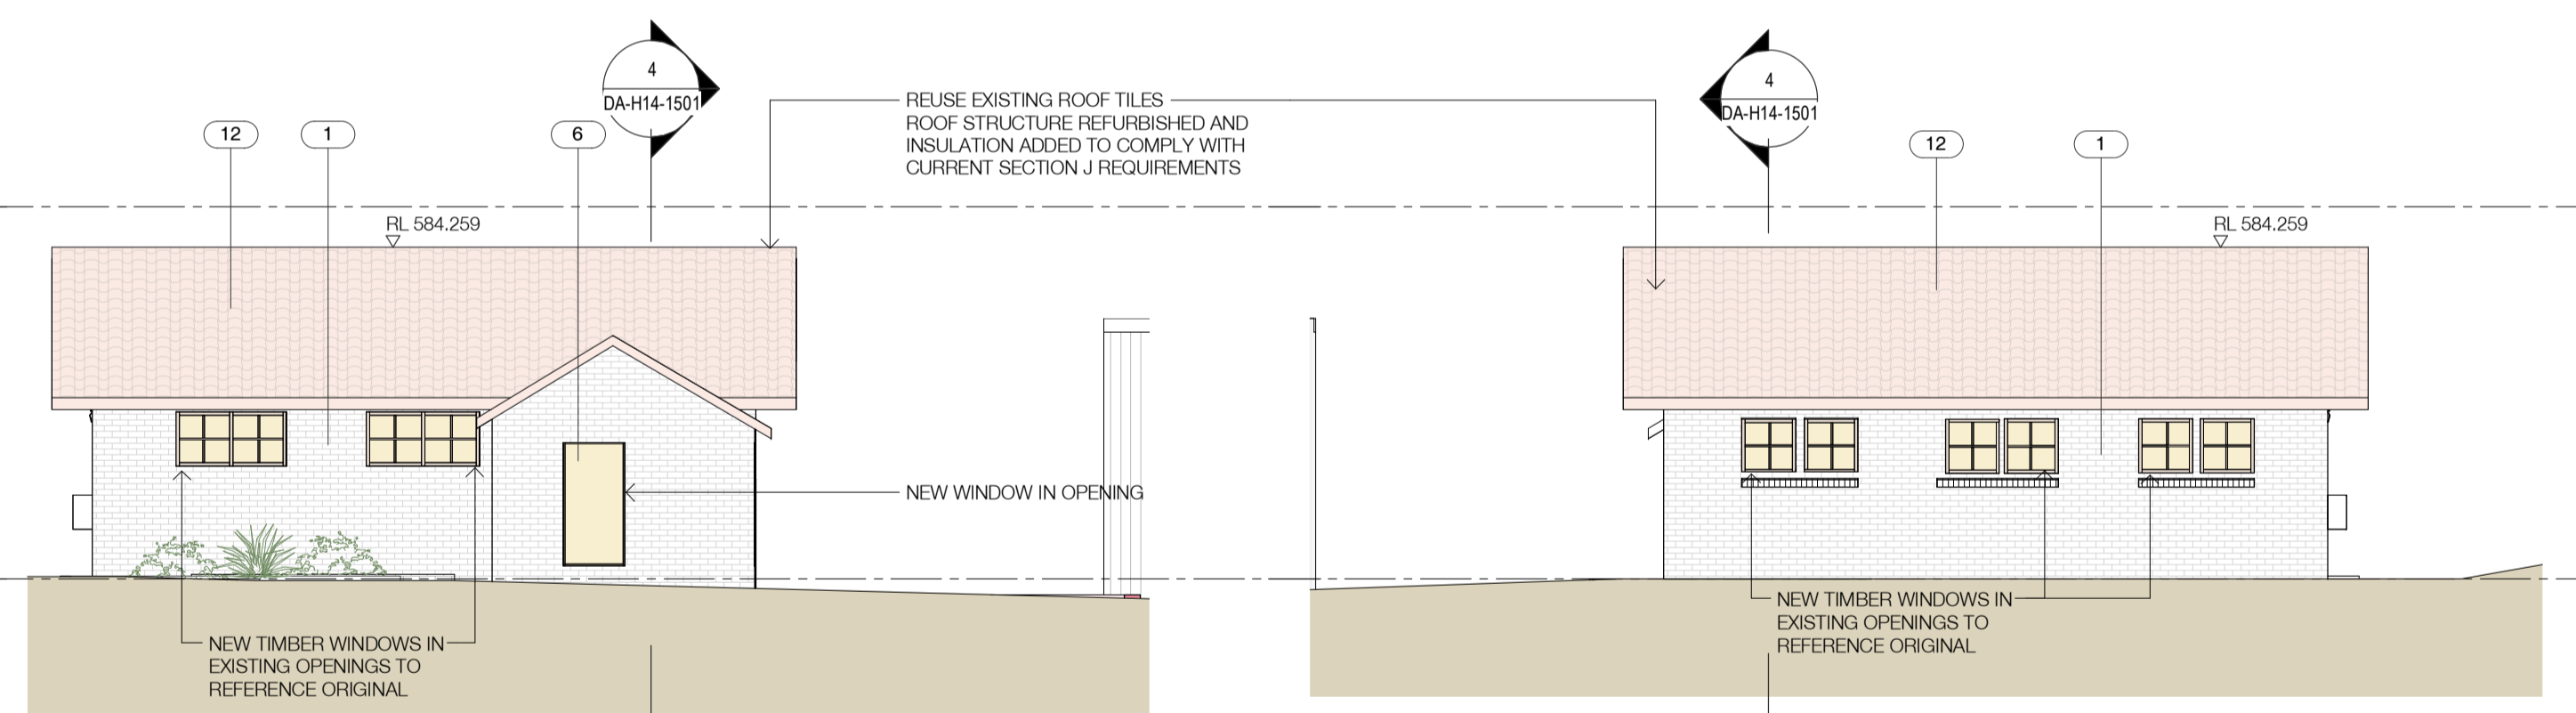

7 DA-H14 - Elevation East Proposed
1: 100@A1

8 DA-H14 - Elevation West Proposed
1: 100@A1

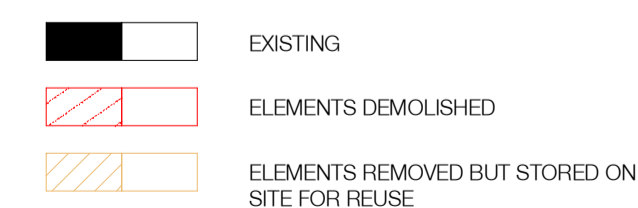


EXTERNAL FINISHES

- | | | | |
|----|--------------------------------------|--|------------------------------|
| 1 | EXISTING MASONRY | | EXISTING |
| 2 | NEW BRICKWORK RED COLOUR | | PROPOSED - METAL |
| 3 | POWDERCOATED METAL | | PROPOSED - REUSED CORRUGATED |
| 4 | REUSED CORRUGATED METAL SHEETING | | PROPOSED - GLAZED |
| 5 | NEW CORRUGATED METAL SHEETING | | PROPOSED - CONCRETE |
| 6 | CLEAR GLAZING | | PROPOSED - MASONRY |
| 7 | CONCRETE FINISH | | PROPOSED - TIMBER |
| 8 | POLYCARBONATE PANEL | | PROPOSED - LIGHTWEIGHT |
| 9 | COPPER COLOURD METAL SHEETING | | |
| 10 | PERFORATED METAL | | |
| 11 | TIMBER LOUVRES TO MATCH EXISTING | | |
| 12 | CERAMIC ROOF TILES (EXISTING REUSED) | | |

FOR DEVELOPMENT APPLICATION

Rev	Date	Revision	By	Chk.
1	15.10.2021	For Information	DM	EW
2	08.07.2022	Draft DA Issue	DM	EW
3	15.08.2022	Issue for DA	DM	EW
4	28.04.2023	For Information	DM	EW
5	19.07.2023	For Approval	DM	EW
6	31.07.2023	For Approval	DM	EW

Client
DOMA

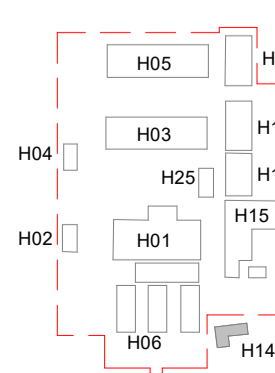

Project
BRICKWORKS HERITAGE CORE - Yarralumla, ACT 2600

Building
H14 - THE POWER HOUSE

Drawing Name
Elevations North, East, South, West

Date	Scale	Sheet Size	SJB Architects
31.07.2023	1: 100	@ A1	
Drawn	Chk.		
DM	EW		
Job No.	Drawing No.	Revision	
5479	DA-H14-1401 / 6		

Level 2
490 Crown Street
Surry Hills NSW
2010 Australia
T 61 2 9380 9911
F 61 2 9380 9922
www.sjb.com.au

