




**1 DA-H16 - Elevation North**  
1: 100@A1

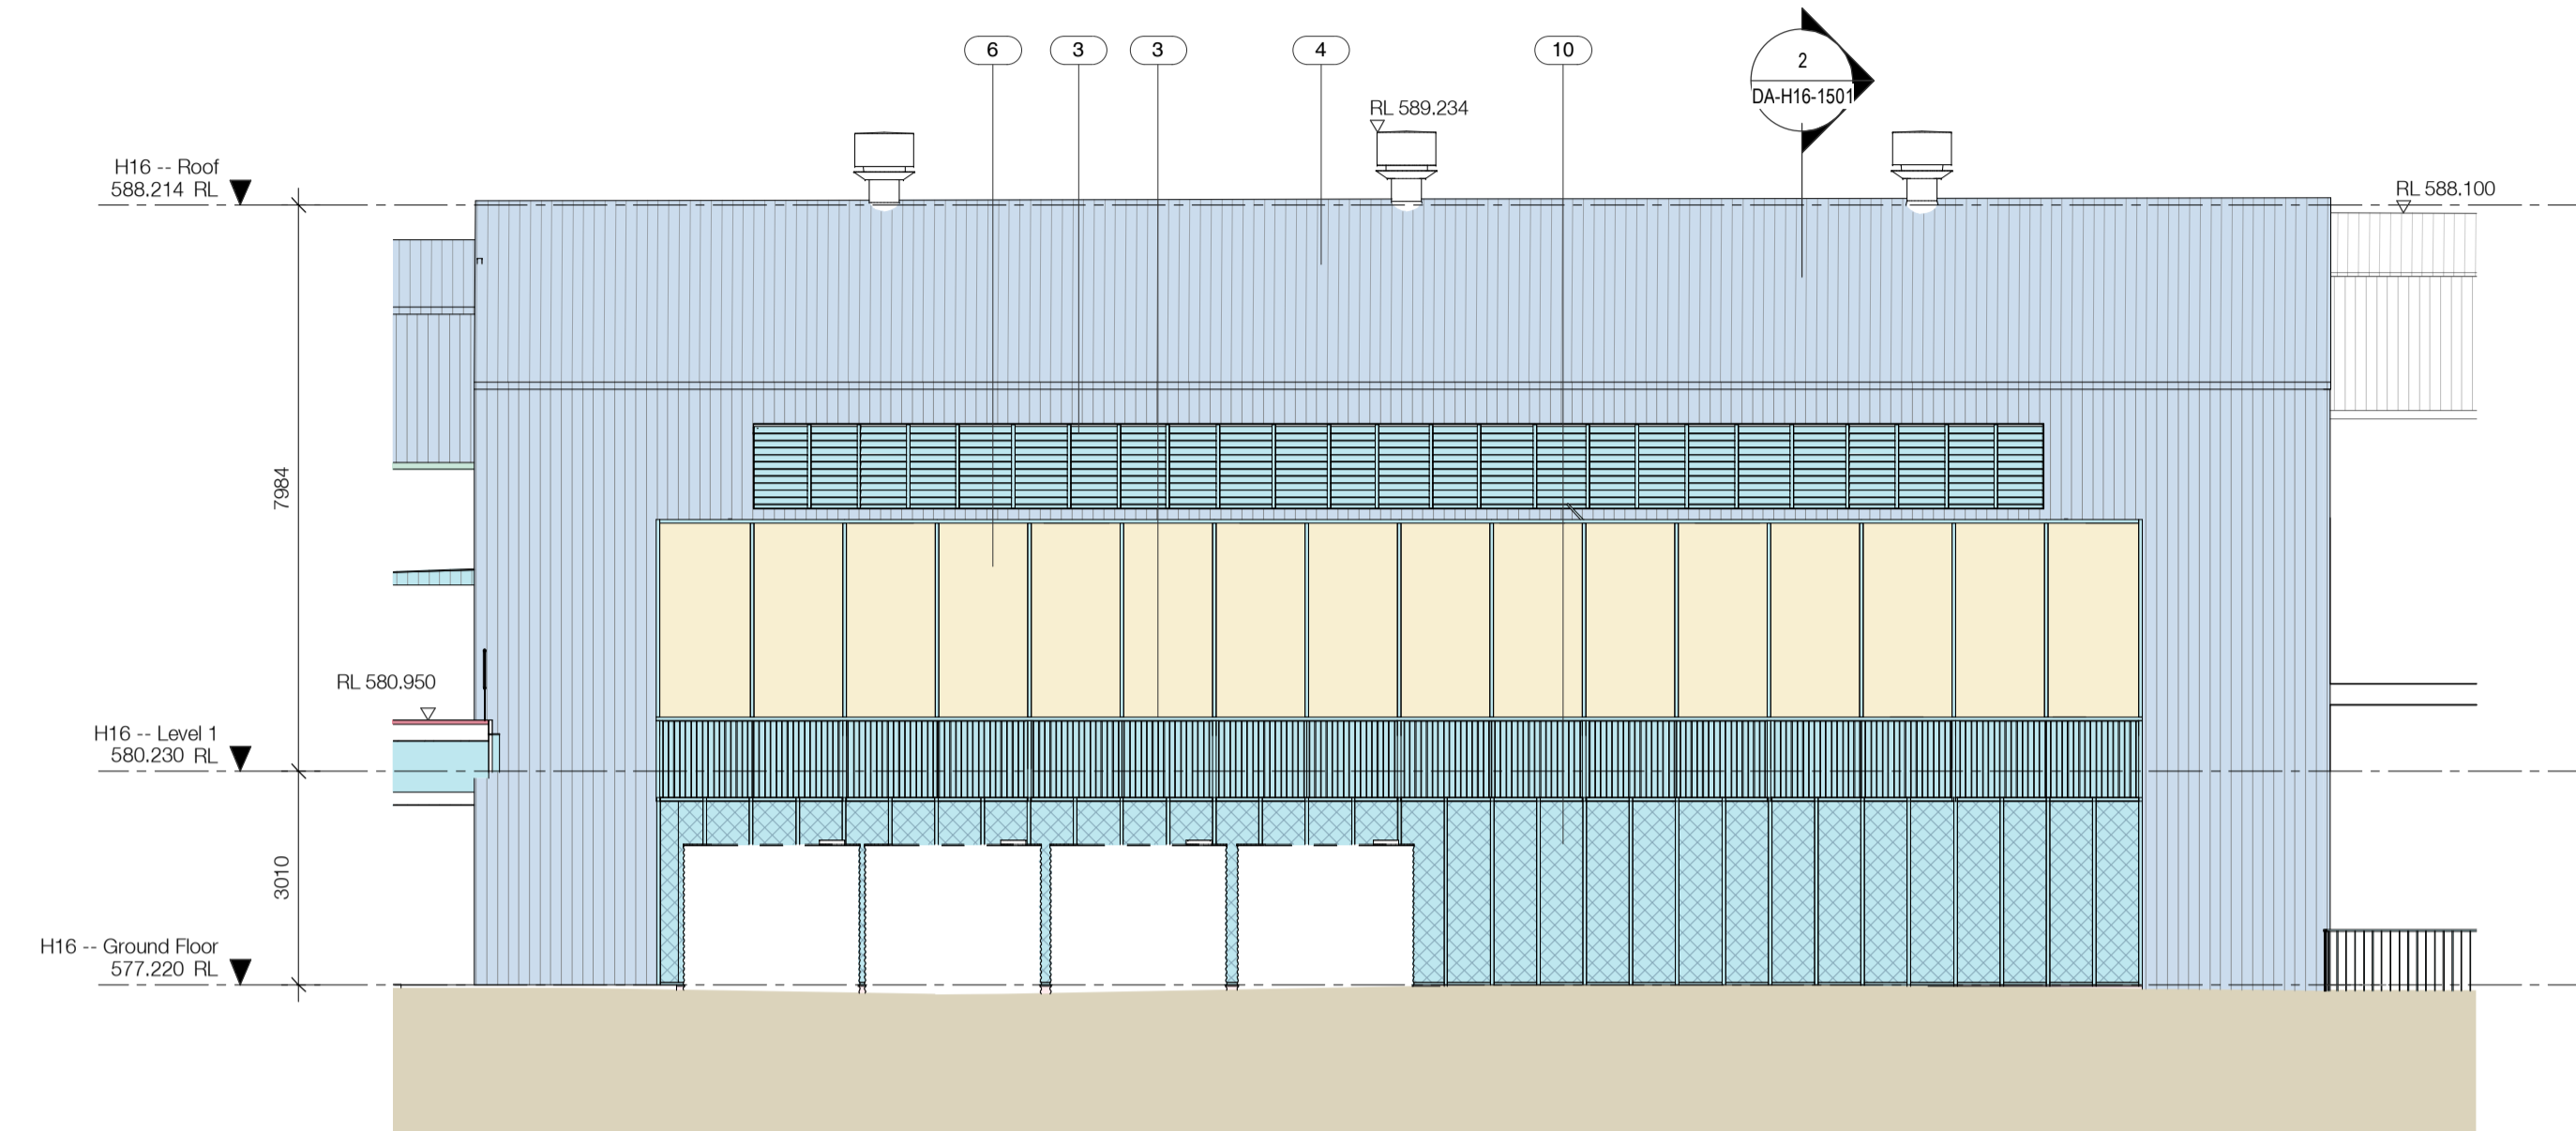

**2 DA-H16 - Elevation East**  
1: 100@A1

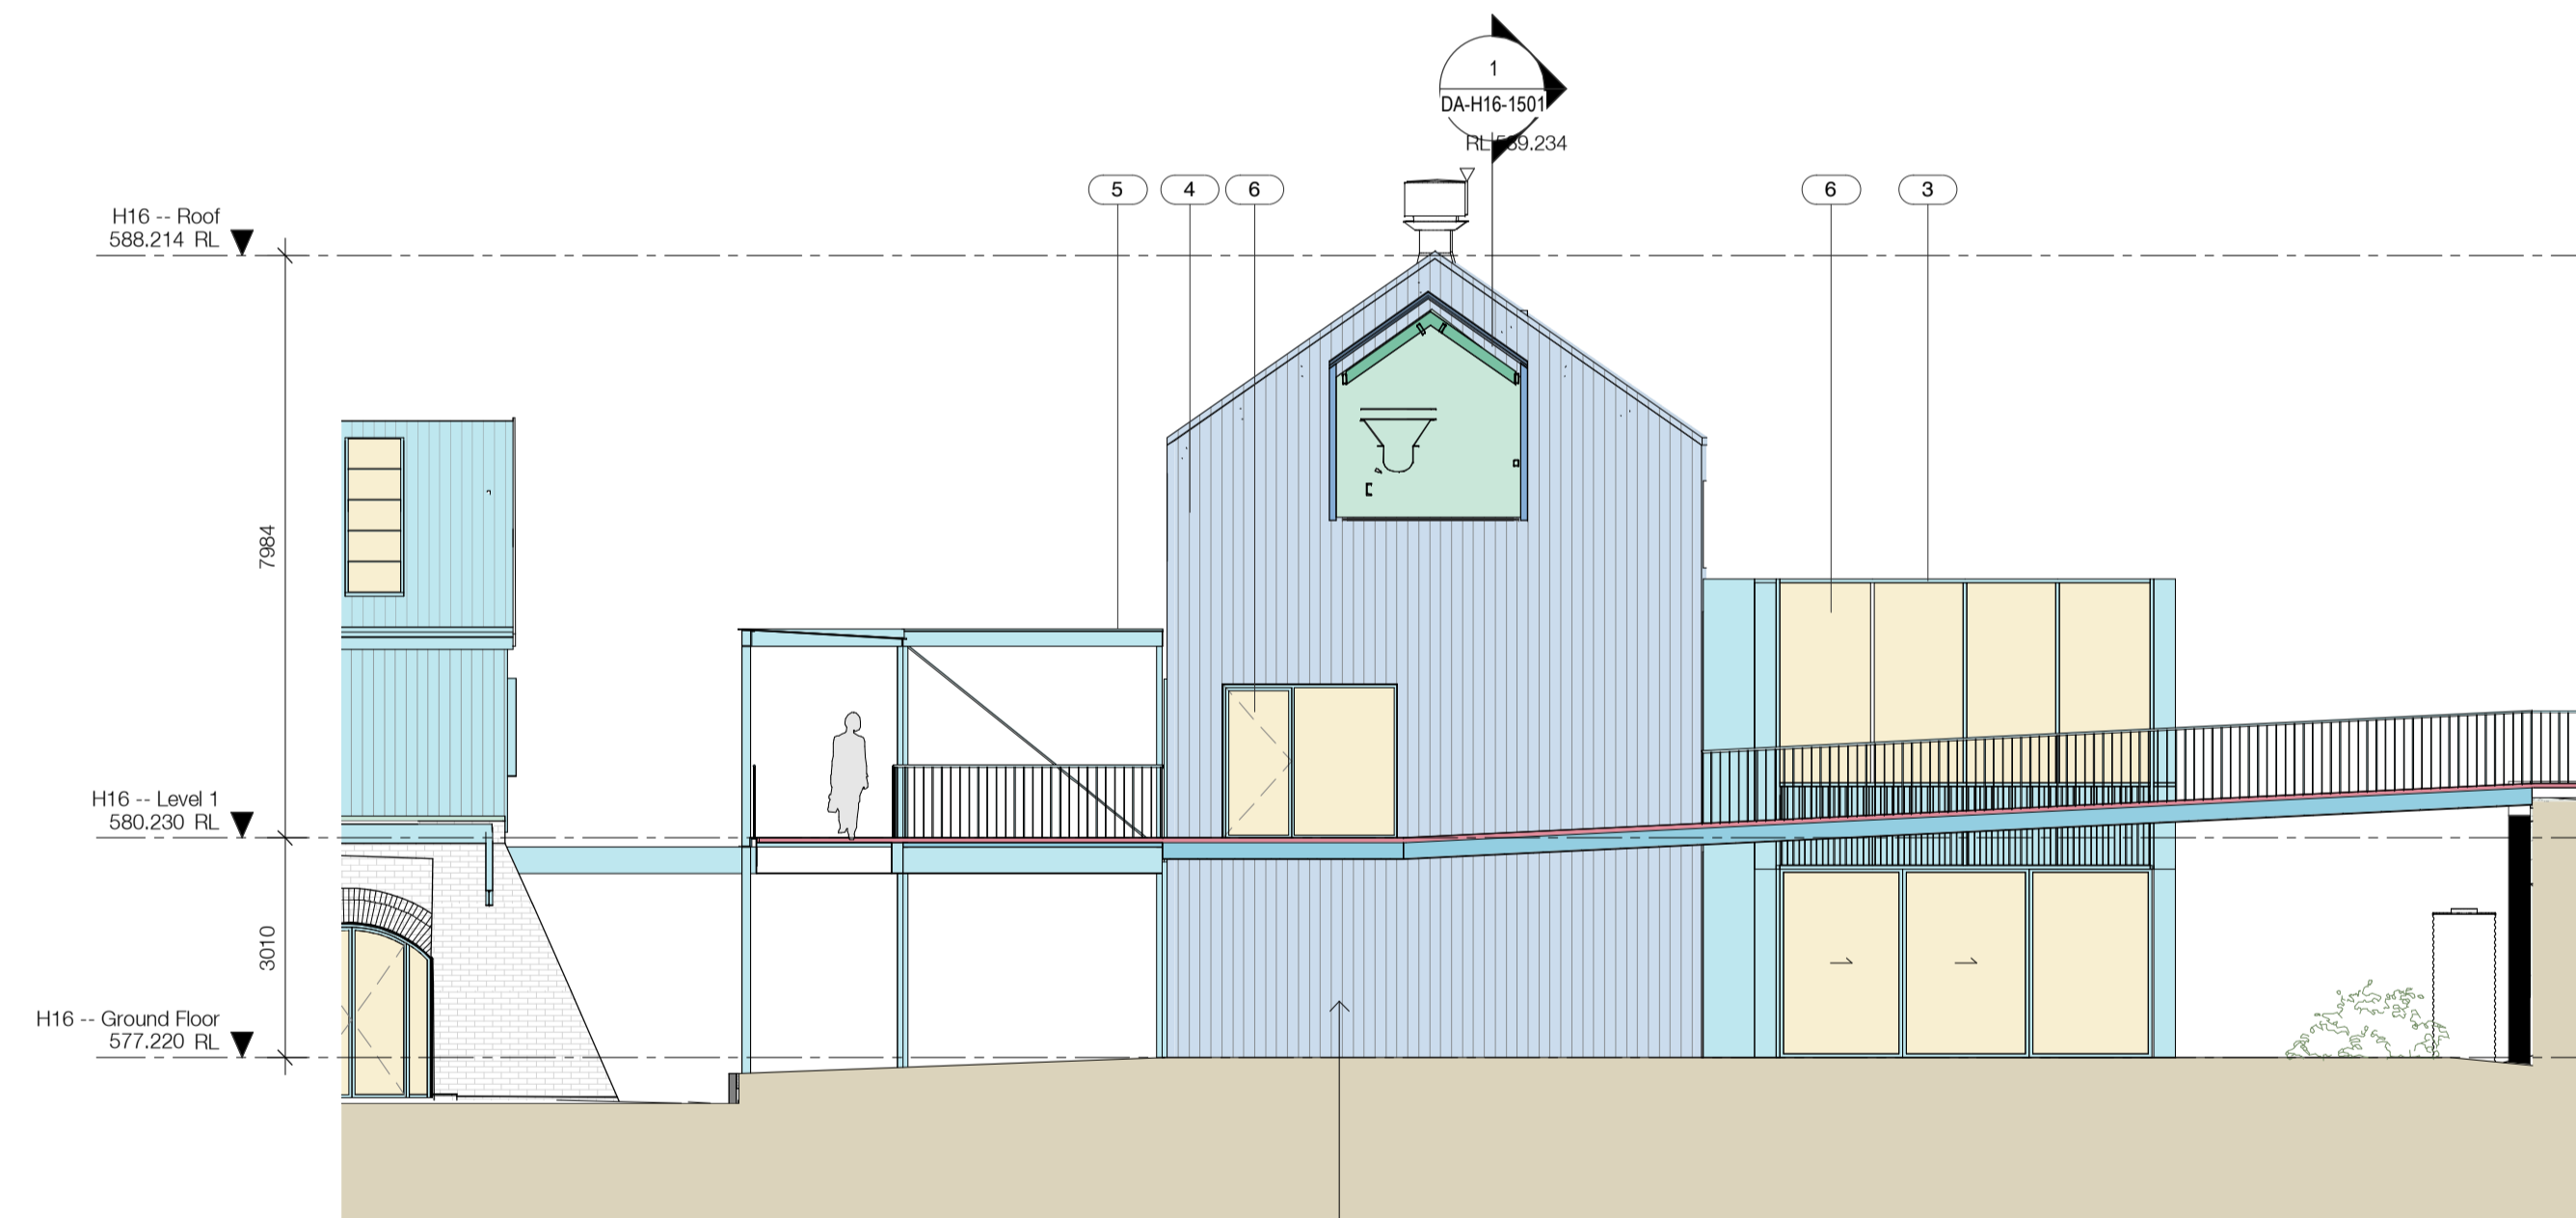

**3 DA-H16 - Elevation South**  
1: 100@A1

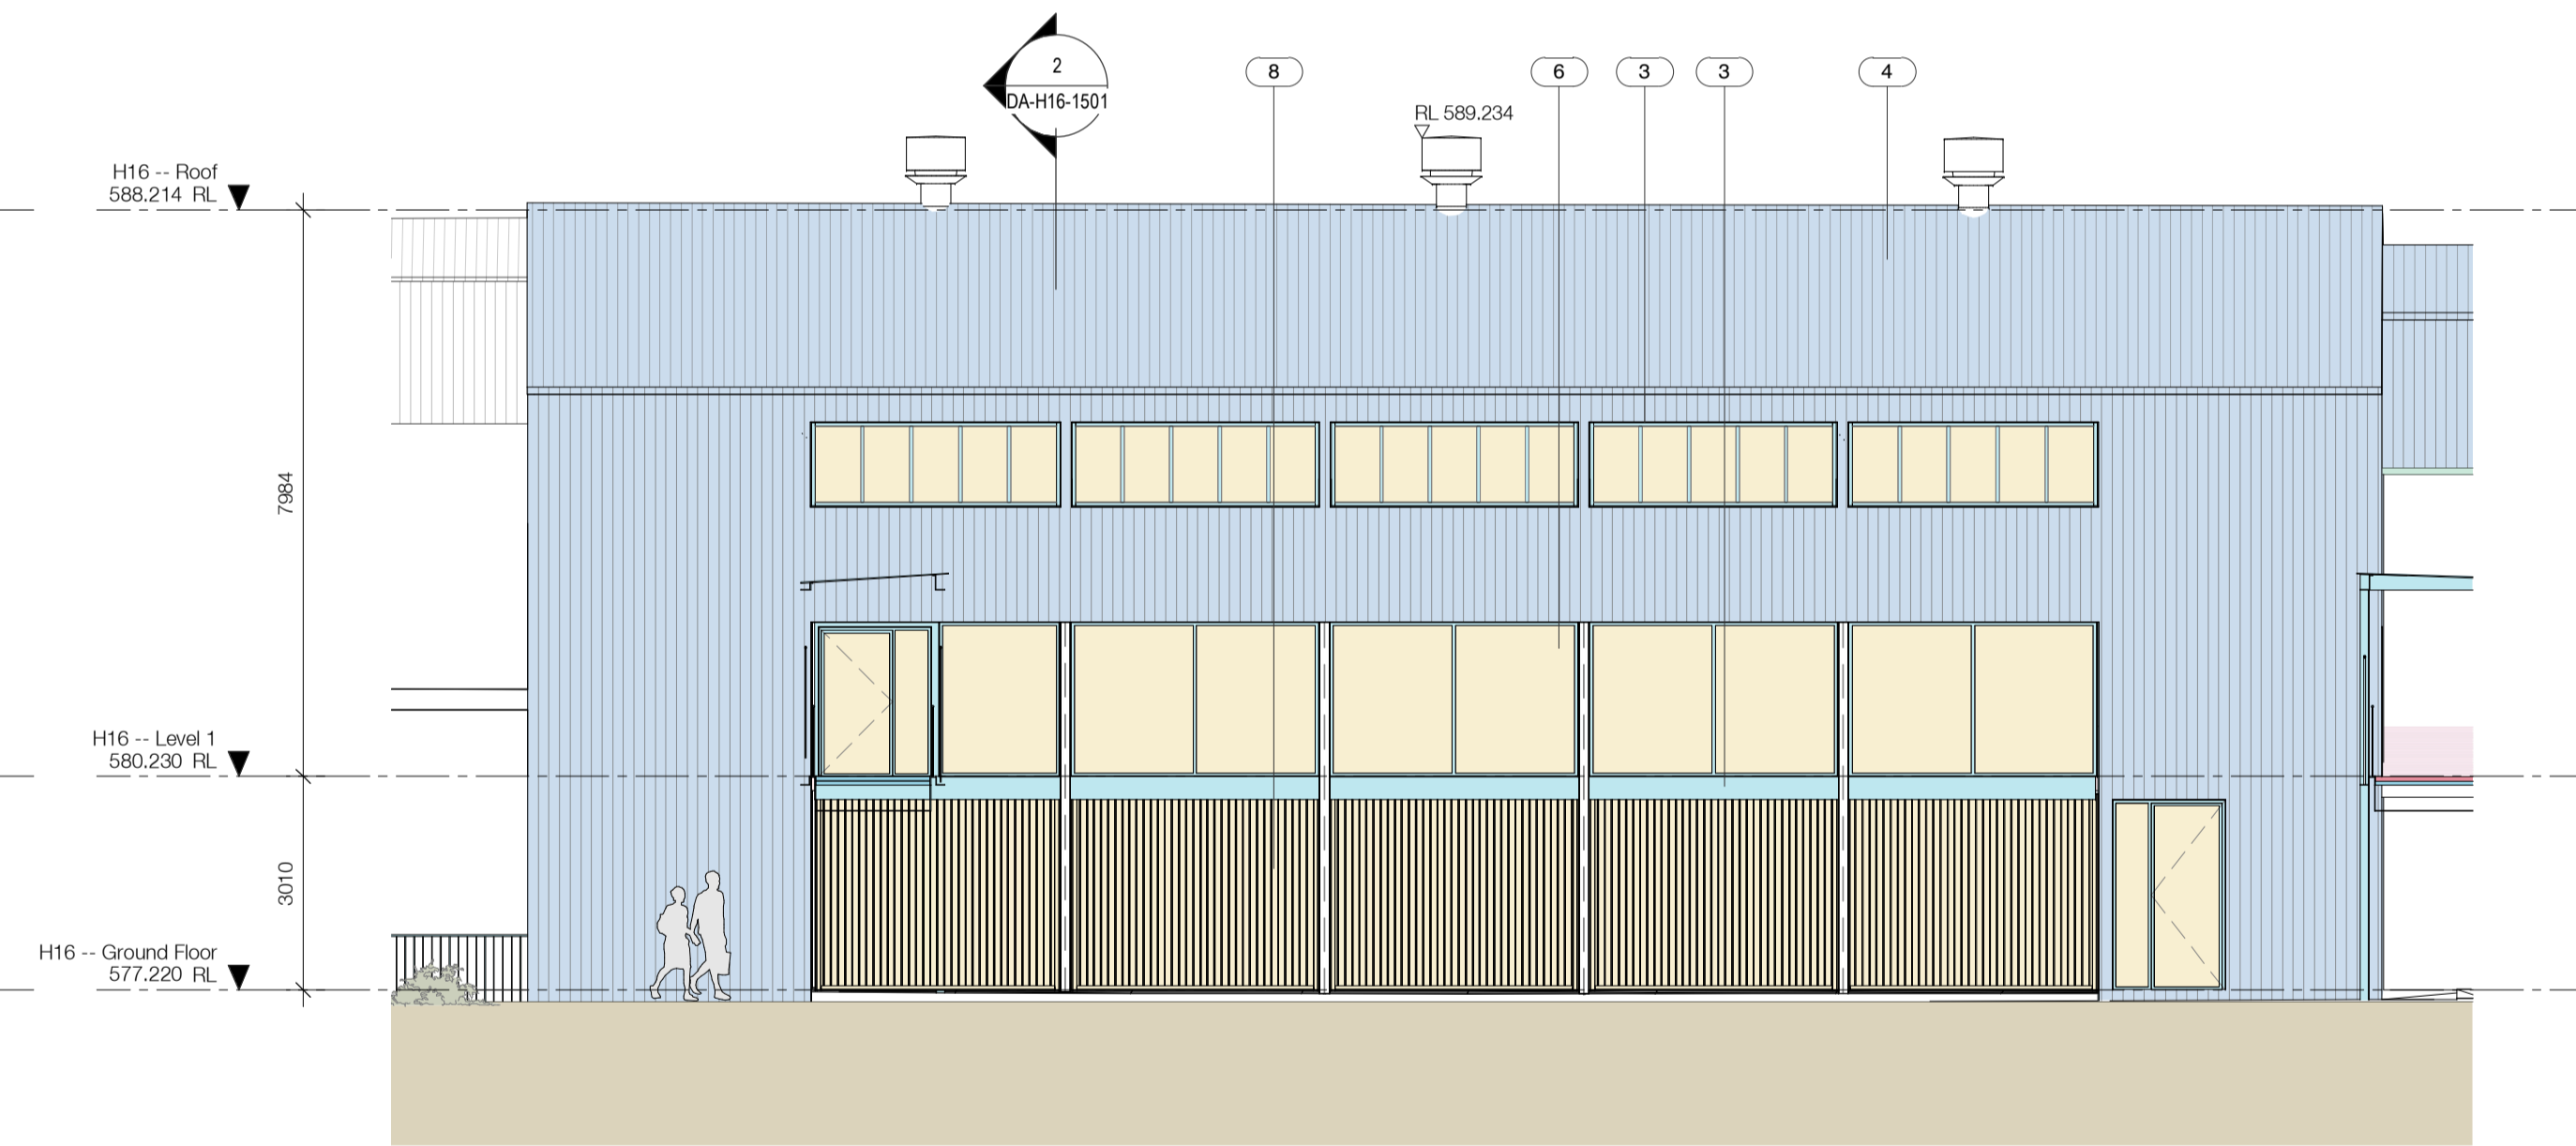

**4 DA-H16 - Elevation West**  
1: 100@A1

PROPOSED CORRUGATED METAL TO FILL OPENINGS IN EXISTING CORRUGATED SKIN

**EXTERNAL FINISHES**

- 1 EXISTING MASONRY
- 2 NEW BRICKWORK | RED COLOUR
- 3 POWDERCOATED METAL
- 4 REUSED CORRUGATED METAL SHEETING
- 5 NEW CORRUGATED METAL SHEETING
- 6 CLEAR GLAZING
- 7 CONCRETE FINISH
- 8 POLYCARBONATE PANEL
- 9 COPPER COLOURD METAL SHEETING
- 10 PERFORATED METAL
- 11 TIMBER LOUVRES TO MATCH EXISTING
- 12 CERAMIC ROOF TILES (EXISTING REUSED)


	EXISTING
	PROPOSED - METAL
	PROPOSED - REUSED CORRUGATED
	PROPOSED - GLAZED
	PROPOSED - CONCRETE
	PROPOSED - MASONRY
	PROPOSED - TIMBER
	PROPOSED - LIGHTWEIGHT

Nominated Architects: Adam Haddow-7188 | John Pradel-7004

In accepting and utilising this document the recipient agrees that SJB Architecture (NSW) Pty. Ltd. ACN 081 094 724 T/A SJB Architects, retain all common law, statutory law and other rights including copyright and intellectual property rights. The recipient agrees not to use this document for any purpose other than as intended use; to waive all claims against SJB Architects resulting from unauthorised changes; or to reuse the document on other projects without the prior written consent of SJB Architects. Under no circumstances shall transfer of this document be deemed a sale. SJB Architects makes no warranties of fitness for any purpose. The Builder/Contractor shall verify job dimensions prior to any work commencing. Use figured dimensions only. Do not scale drawings.

Rev	Date	Revision	By	Chk.
1	15.10.2021	For Information	DM	EW
2	08.07.2022	Draft DA Issue	DM	EW
3	15.08.2022	Issue for DA	DM	EW
4	19.07.2023	For Approval	DM	EW

Client  
**DOMA**

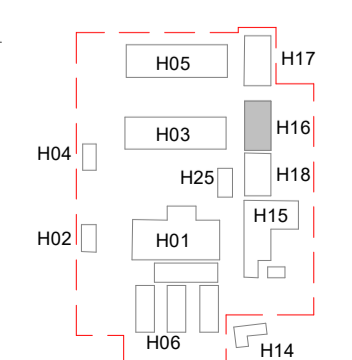

Project  
**BRICKWORKS HERITAGE CORE - Yarralumla, ACT 2600**

Building  
**H16 - MACHINE BAY II**

Drawing Name  
**Elevations North, East, South, West**

Date	Scale	Sheet Size	SJB Architects
19.07.2023	1: 100	@ A1	
DM	EW		
Job No.	Drawing No.	Revision	
5479	DA-H16-1401 / 4		

Level 2  
490 Crown Street  
Surry Hills NSW  
2010 Australia  
T 61 2 9380 9911  
F 61 2 9380 9922  
www.sjb.com.au



**FOR DEVELOPMENT APPLICATION**