


1 A02 - ELEVATION NORTH
DA-A-0221 1:100@A1

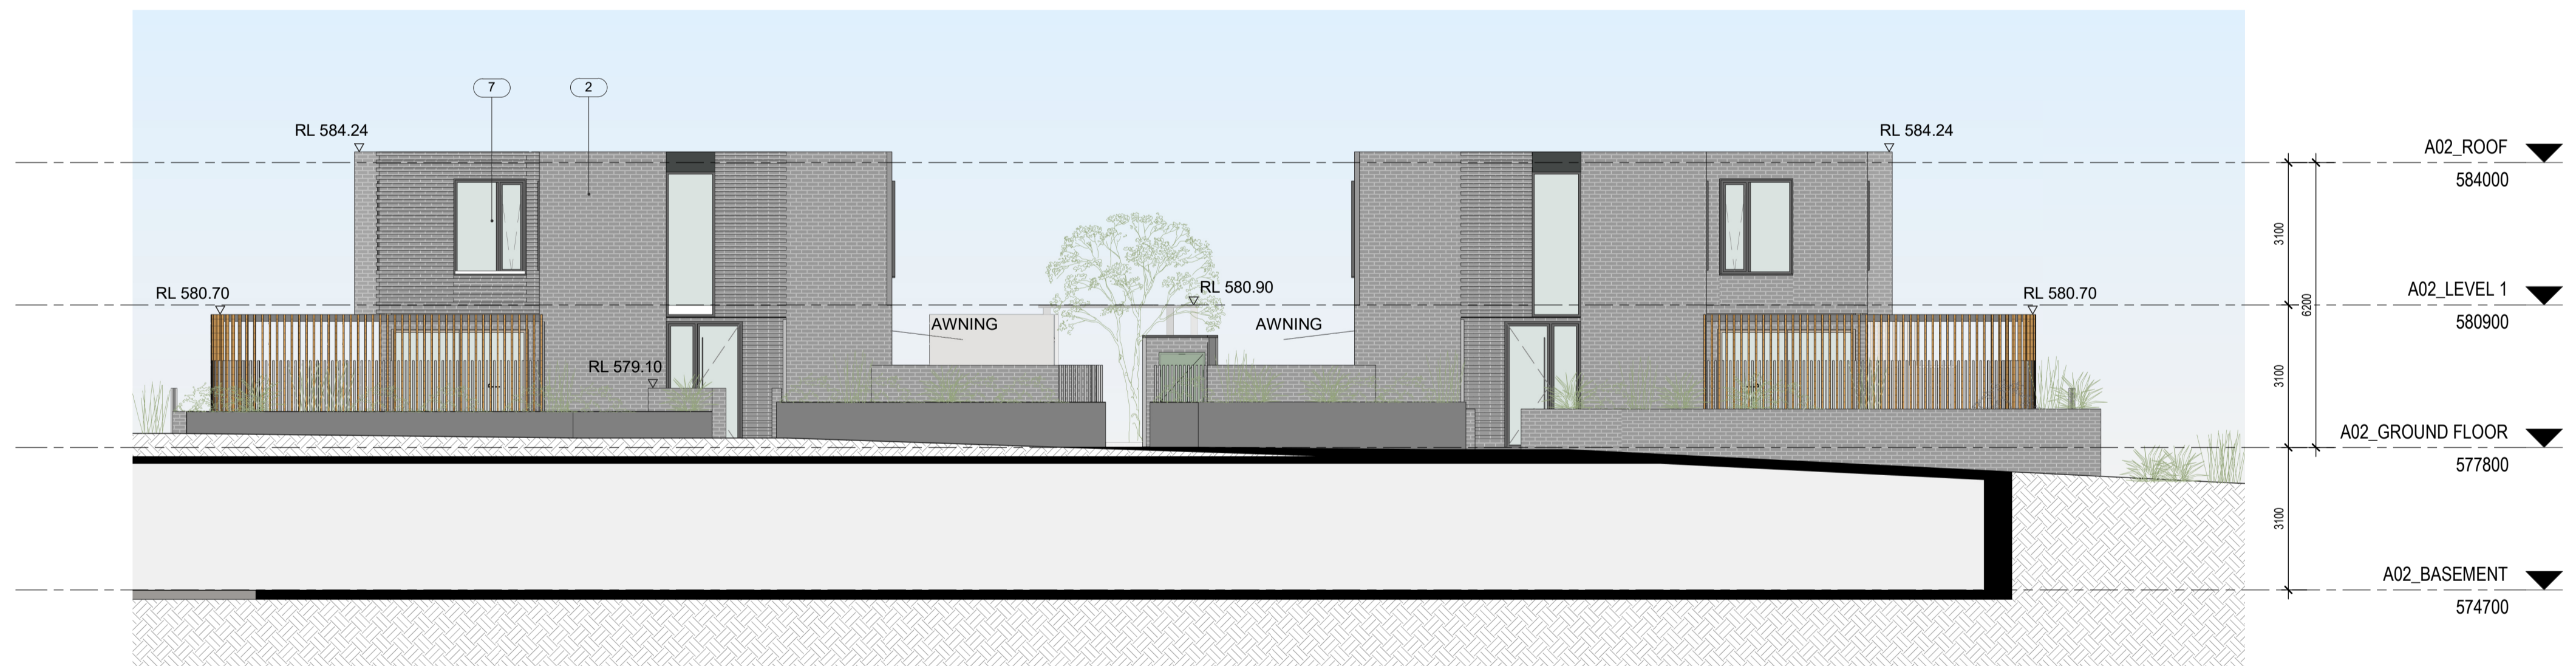

2 A02 - ELEVATION SOUTH
DA-A-0221 1:100@A1

FINISHES

- 1 BRICK | BLONDE COLOUR
- 2 BRICK | GREY COLOUR
- 3 BRICK FEATURE PATTERN | BLONDE COLOUR
- 4 BRICK ALTERNATE FEATURE PATTERN | BLONDE COLOUR
- 5 BRICK CURVED ENTRY DETAIL | BLONDE COLOUR
- 6 ROOF SHEETING - COLOUR TO MATCH BLONDE BRICKS
- 7 RESIDENTIAL WINDOW SYSTEM
- 8 FC WALL PANELS | COLOUR TO MATCH ROOF CLADDING
- 9 METAL DETAILING | COLOUR TO MATCH ROOF CLADDING
- 10 ROUND BALUSTRADE | CHARCOAL
- 11 METAL LOUVRE | CHARCOAL
- 12 CONCEALED GUTTER | COLOUR TO MATCH ROOF

Nominated Architects: Adam Haddow-7188 | John Pradel-7004

In accepting and utilising this document the recipient agrees that SJB Architecture (NSW) Pty. Ltd. ACN 081 094 724 T/A SJB Architects, retain all common law, statutory law and other rights including copyright and intellectual property rights. The recipient agrees not to use this document for any purpose other than as intended, and to waive all claims against SJB Architects resulting from unauthorised changes, or to reuse the document on other projects without the prior written consent of SJB Architects. Under no circumstances shall transfer of this document be deemed a sale. SJB Architects makes no warranties of fitness for any purpose. The Builder/Contractor shall verify job dimensions prior to any work commencing. Use figured dimensions only. Do not scale drawings.

FOR APPROVAL

Rev	Date	Revision	By	Chk.	Architect	Structural Engineer	ESD Consultant
1	30.06.2023	FOR INFORMATION	SC	JL	SJB Architects	Sellick	
2	05.07.2023	FOR INFORMATION	SC	JL			
3	11.08.2023	ISSUE FOR DA	DM	DM	Landscape Architect	Hydraulic Engineer	DDA/Access Consultant
4	23.08.2023	ISSUE FOR DA	JL	DM	McGregor Coxall	THCS	Traffic Engineer
					Electrical Engineer	Town Planner	BCA Consultant
					S4B		
					Mechanical Engineer	Civil Engineer	
					S4B	Sellick	

Client **DOMA**

Project **BRICKWORKS Yarralumla, ACT 2600**

Building **BUILDING A02**

Drawing Name **Elevations - North and South**

Date	Scale	Sheet Size	SJB Architects
23.08.2023	1:100	@ A1	
Drawn	Chk.		
DM	EW		
Job No.	Drawing No.	Revision	
5479	DA-A-0521	/ 4	

Level 2
490 Crown Street
Surry Hills NSW
2010 Australia
T 61 2 9380 9911
F 61 2 9380 9922
www.sjb.com.au

