

ELEVATIONS LEGEND

- SITE BOUNDARY
- NEW WALL
- COL NEW COLUMN
- DP.XX DOWNPIPE TYPE XX
- FFL FINISHED FLOOR LEVEL
- FHR FIRE HOSE REEL
- RL.XXXX.XX REDUCED FLOOR LEVEL
- SDR STRIP DRAIN
- VP VENT PIPE

- MATERIALS & FINISHES**
- CD.01 FIBRE CEMENT CLADDING
 - RF.01 ROOF SHEET TYPE 1

READ IN CONJUNCTION WITH MATERIALS AND FINISHES DRAWING.

NOTES:

1. ALL NEW WORKS TO COMPLY WITH THE CURRENT NATIONAL CODE OF CONSTRUCTION (NCC) AND ALL APPLICABLE AUSTRALIAN STANDARDS (AS)
2. ALL DISCREPANCIES SHALL BE REFERRED TO THE ARCHITECT FOR CLARIFICATION BEFORE PROCEEDING WITH WORK
3. ALL ARCHITECTURAL DRAWINGS TO BE READ IN CONJUNCTION WITH CONSULTANTS DOCUMENTS, SPECIFICATION AND SCHEDULES







SECTION LEGEND

- SITE BOUNDARY
- NEW WALL
- COL NEW COLUMN
- DP.XX DOWNPIPE TYPE XX
- FFL FINISHED FLOOR LEVEL
- FHR FIRE HOSE REEL
- RL.XXXX.XX REDUCED FLOOR LEVEL
- SDR STRIP DRAIN
- VP VENT PIPE

NOTES:

1. ALL NEW WORKS TO COMPLY WITH THE CURRENT NATIONAL CODE OF CONSTRUCTION (NCC) AND ALL APPLICABLE AUSTRALIAN STANDARDS (AS)
2. ALL DISCREPANCIES SHALL BE REFERRED TO THE ARCHITECT FOR CLARIFICATION BEFORE PROCEEDING WITH WORK
3. ALL ARCHITECTURAL DRAWINGS TO BE READ IN CONJUNCTION WITH CONSULTANTS DOCUMENTS, SPECIFICATION AND SCHEDULES

Key Plan

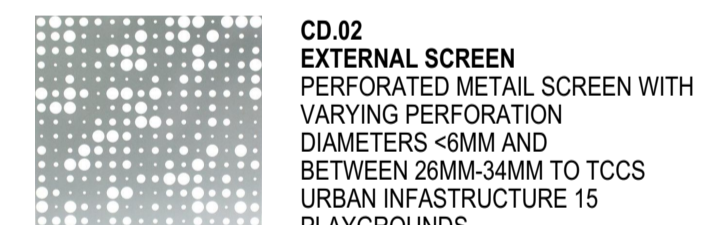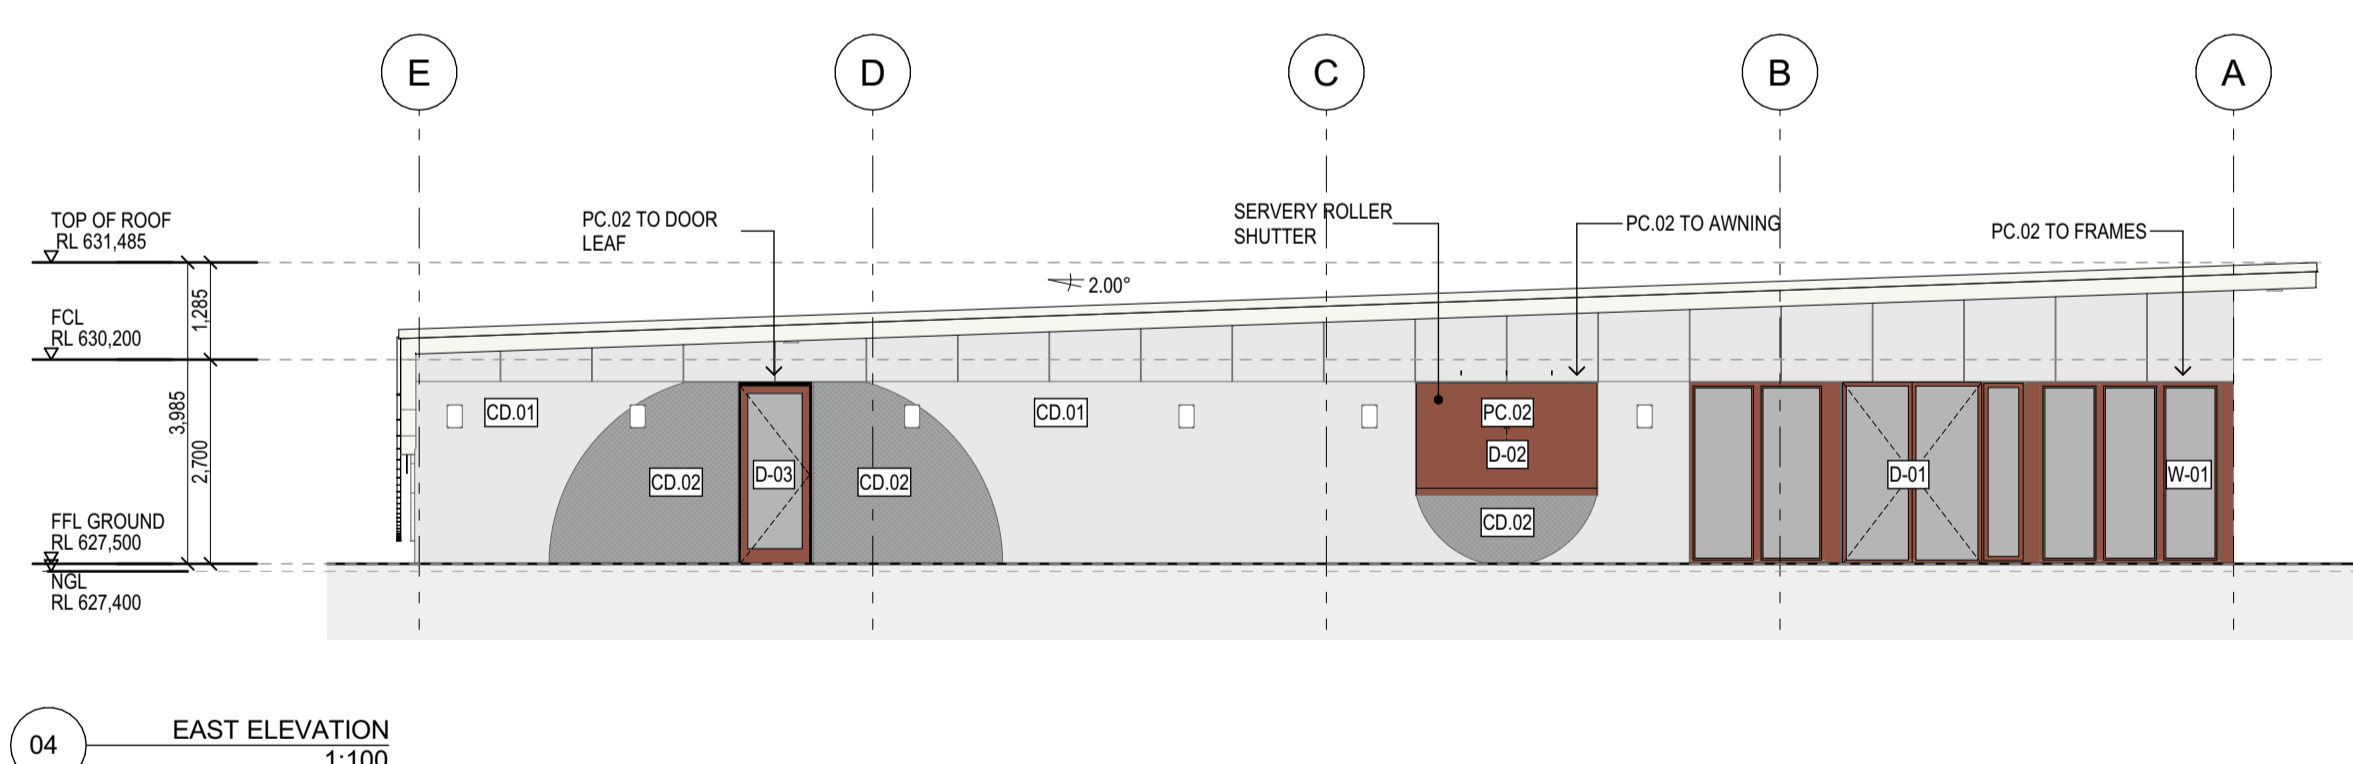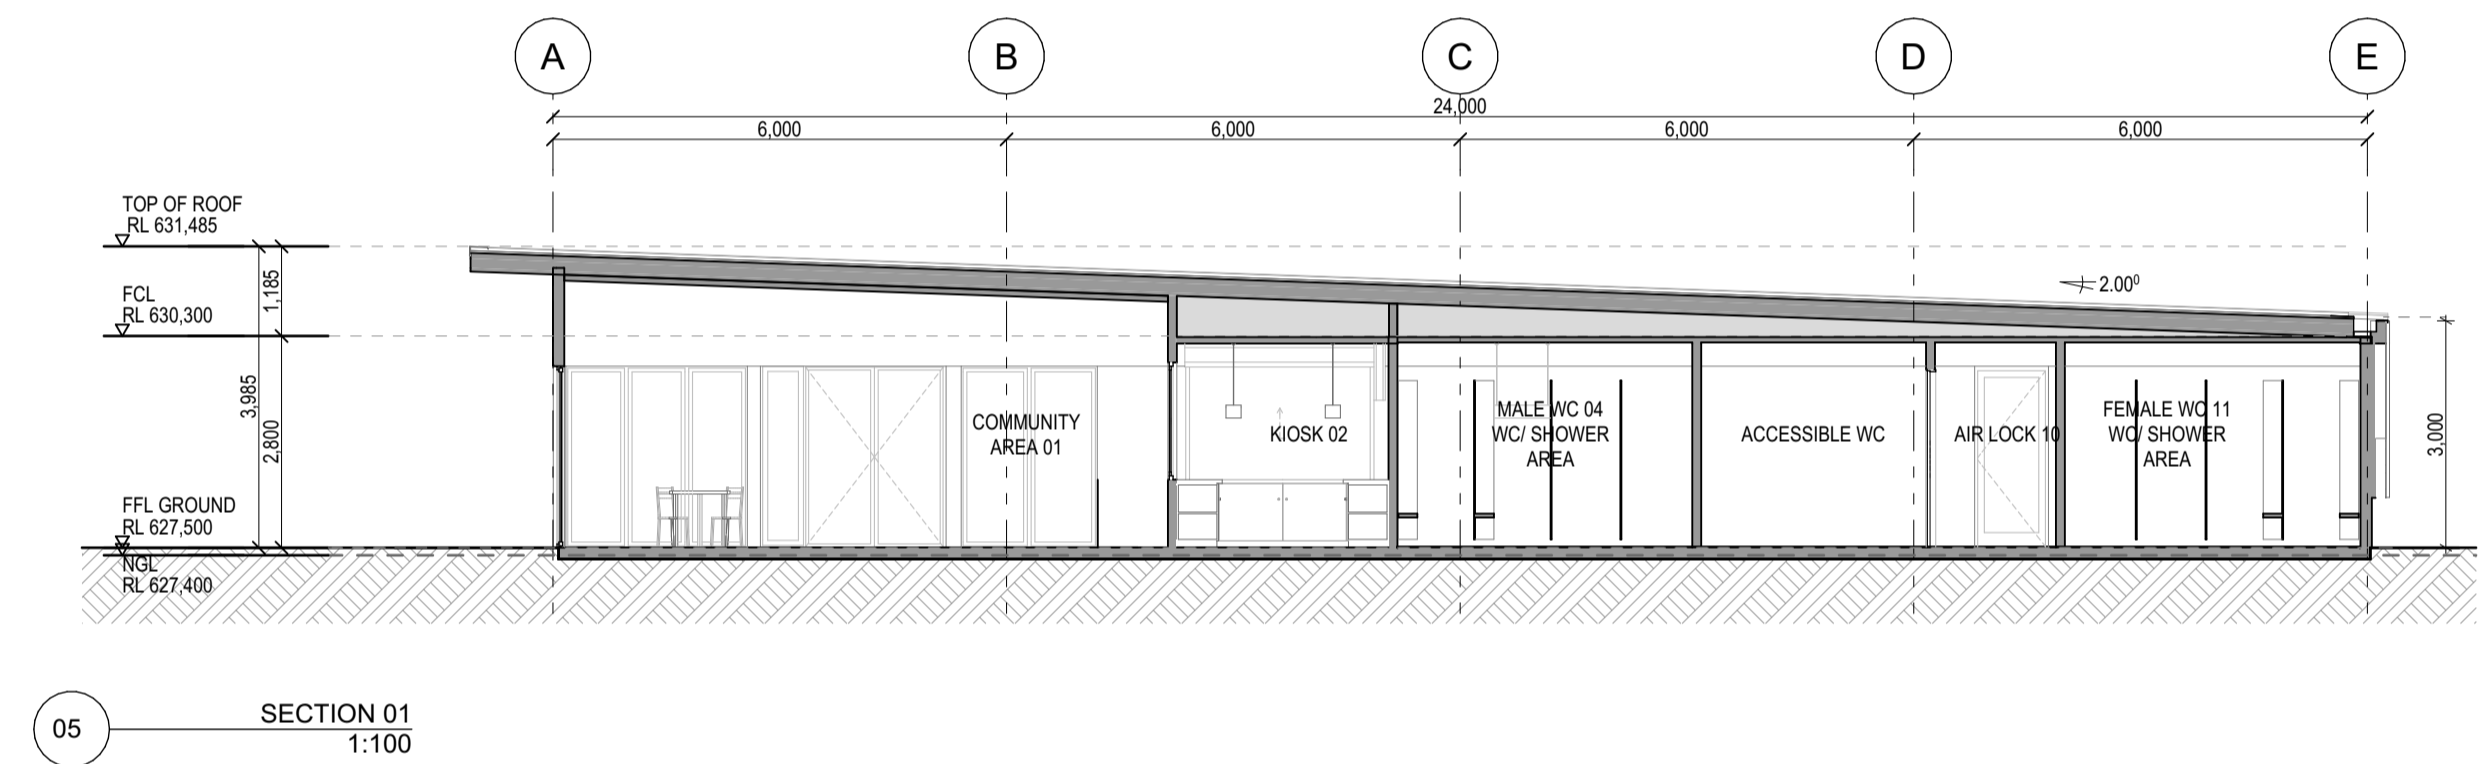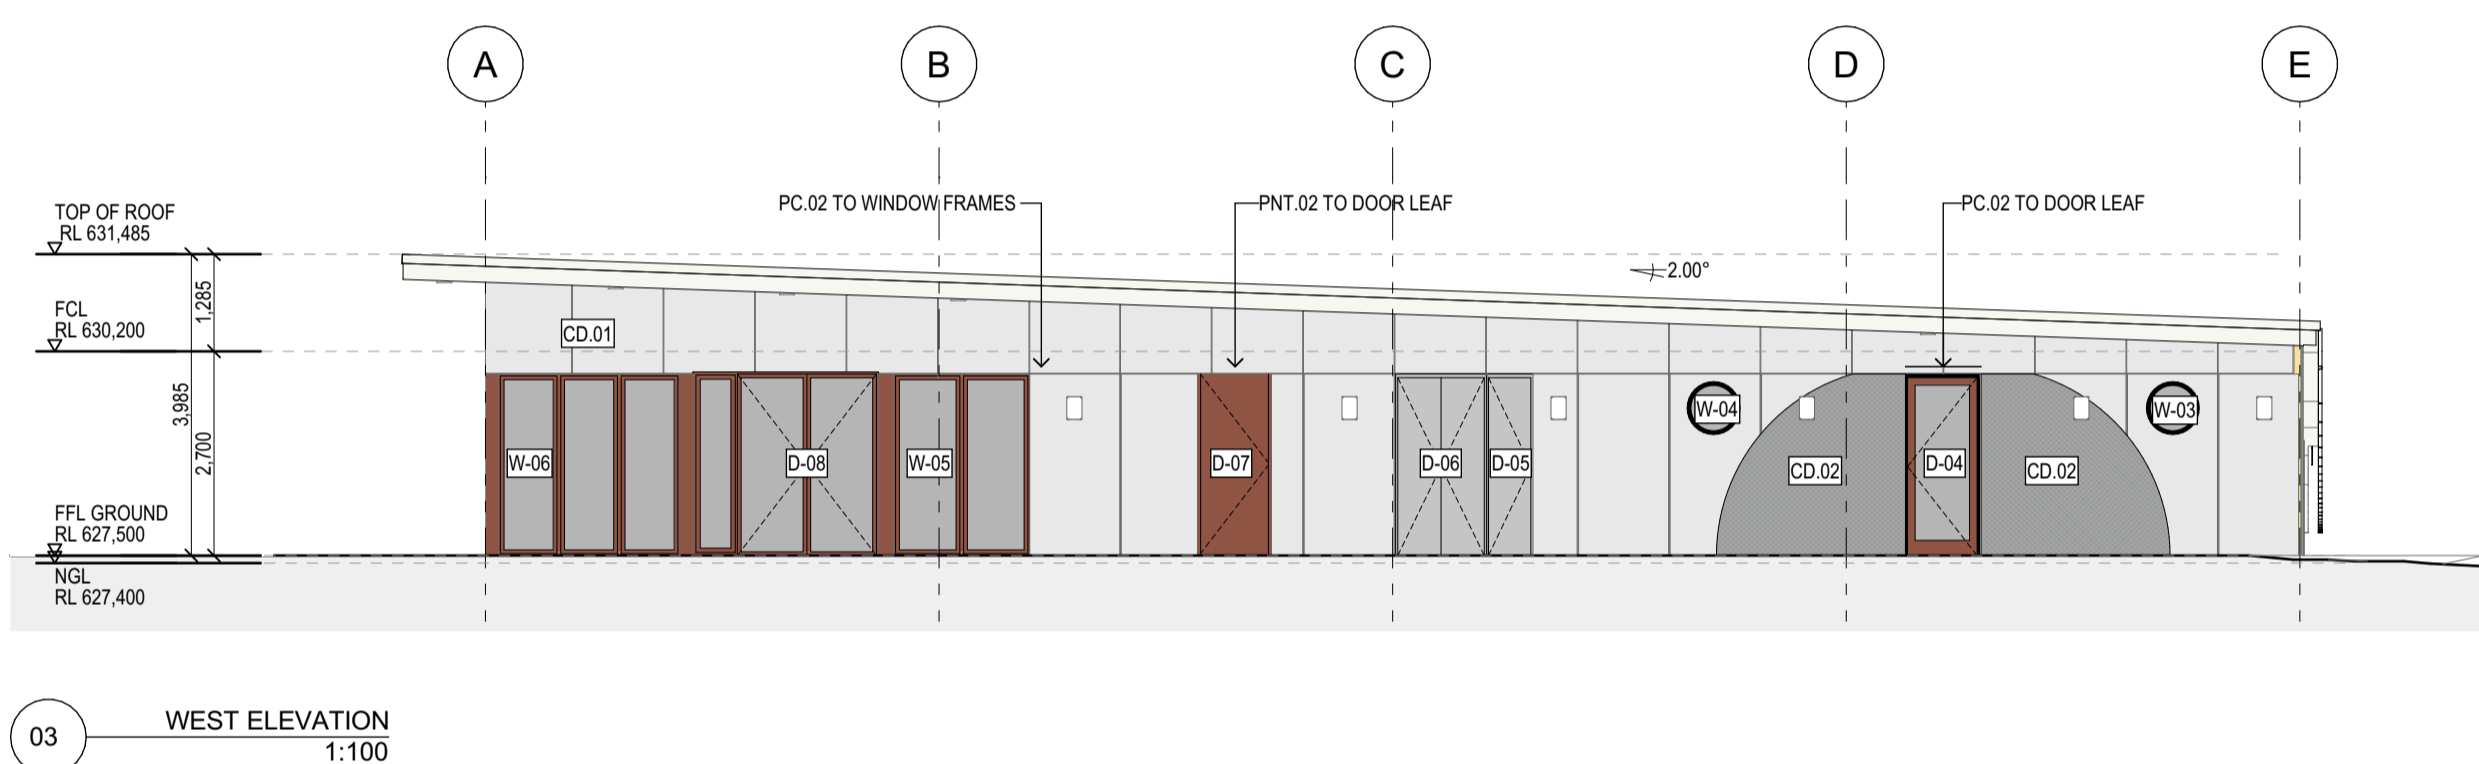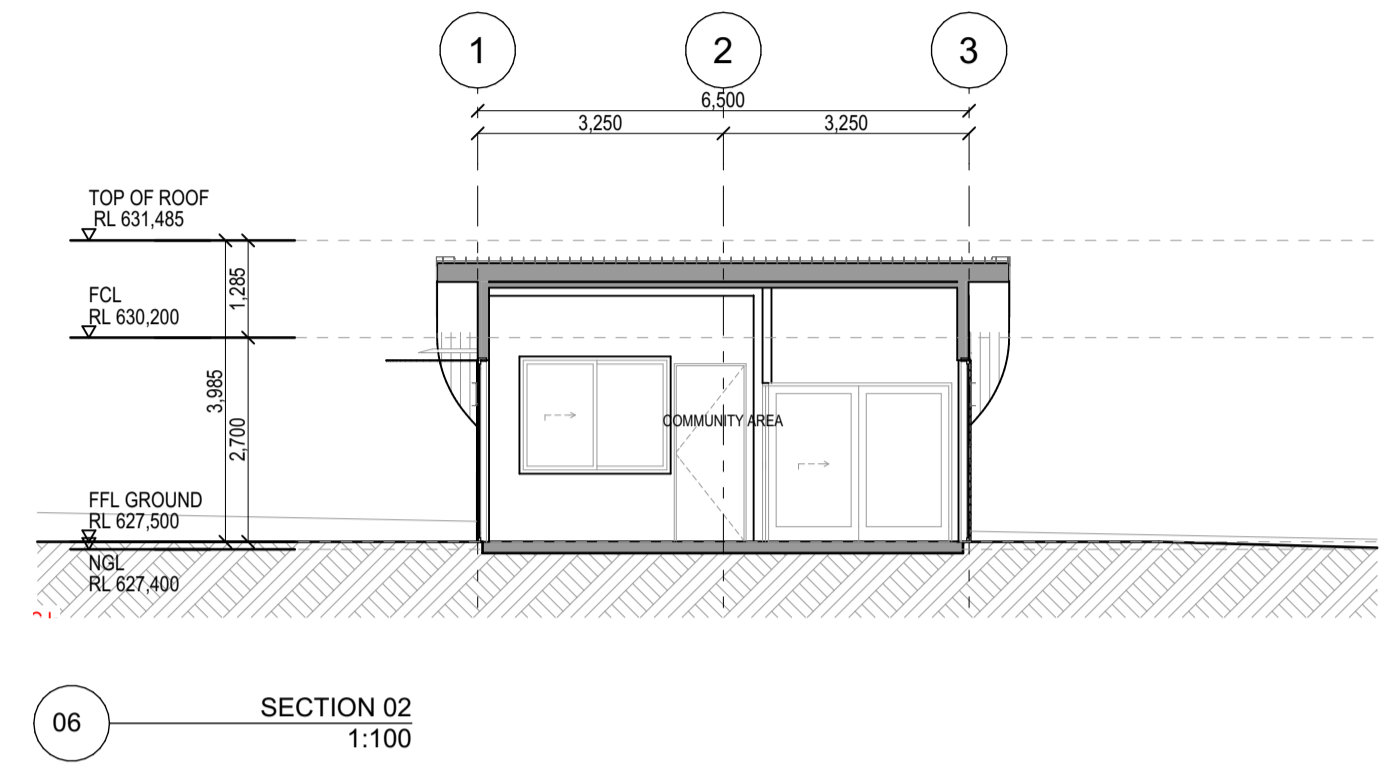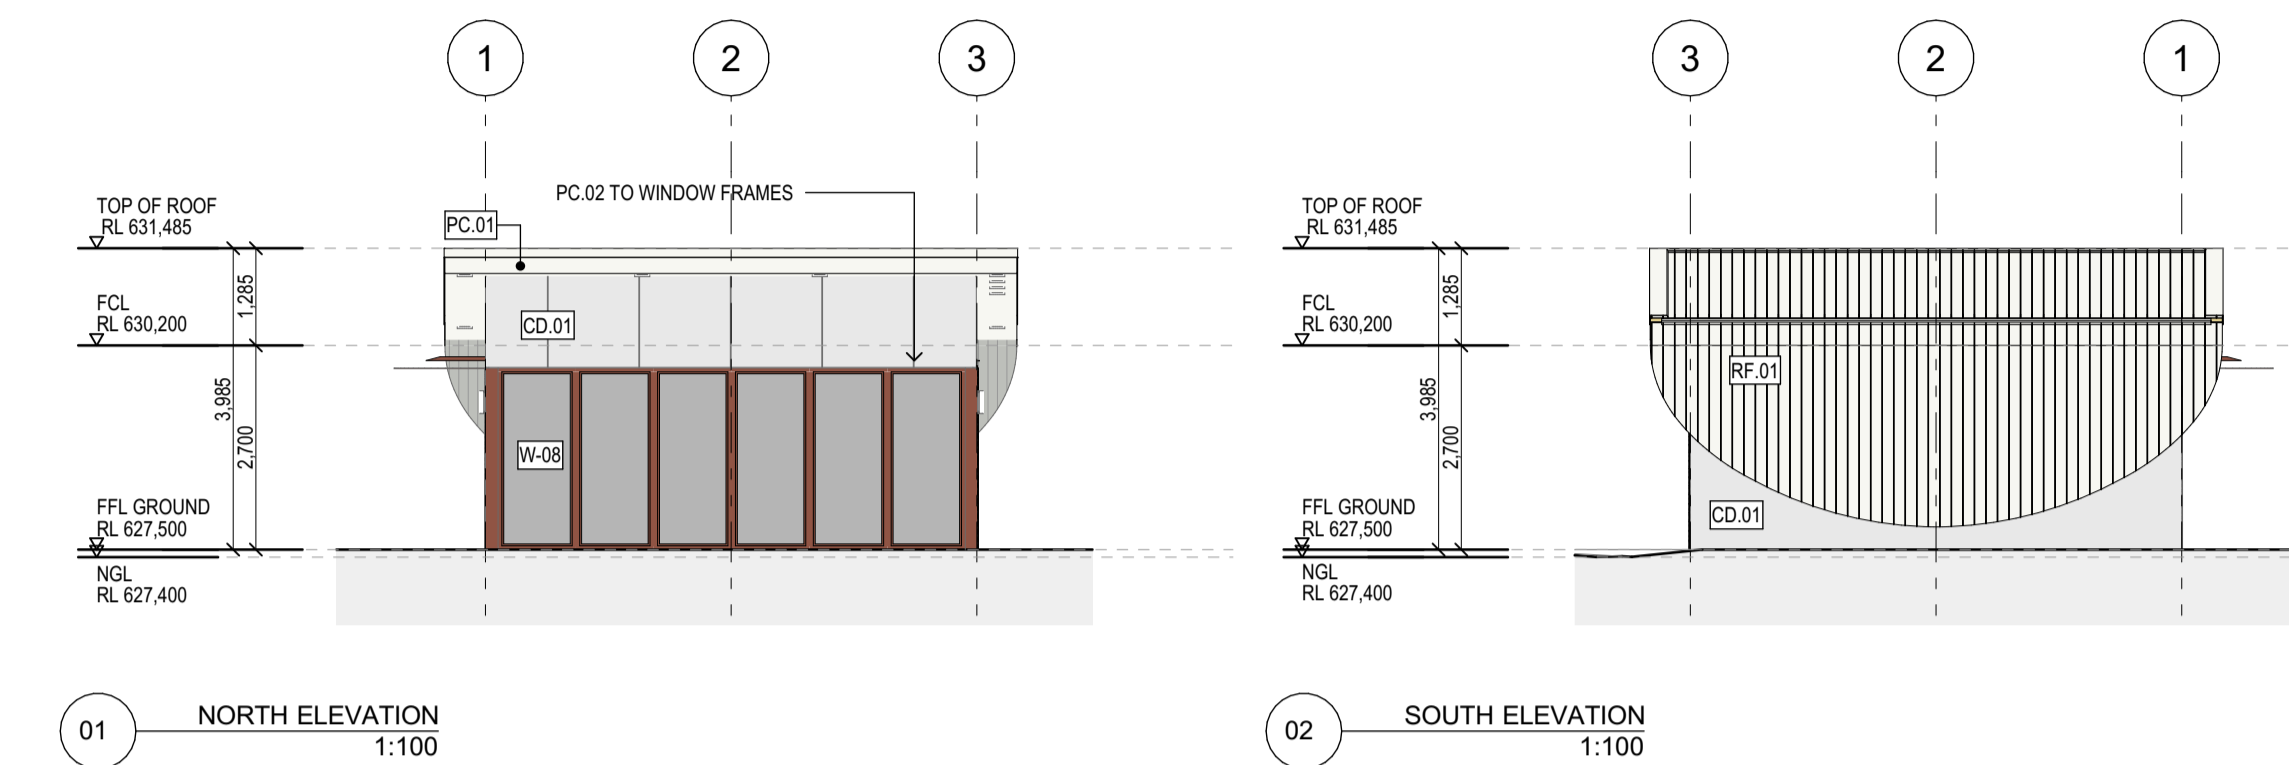

GENERAL NOTES

- ALL MEASUREMENTS ARE IN MILLIMETRES
- FIGURED DIMENSIONS TAKE PRECEDENCE OVER SCALED DIMENSIONS
- CONTRACTOR TO VERIFY ALL DIMENSIONS ON SITE AND SEEK INSTRUCTIONS BEFORE PROCEEDING IF ANY DISCREPANCIES ARE FOUND

PRELIMINARY
NOT FOR CONSTRUCTION

Amendments			Amendments		
Rev	Date	Description	Rev	Date	Description
P2	8/06/2022				
P3	21/04/2023				
P4	19/12/2023	ISSUE FOR COMPLETENESS			

Client

Cardno
Eastern Core, Level 4, Constitution Ave
Canberra, ACT, 2601
02 6112 4000
www.cardno.com.au

ACT
Government

ck architecture

Level 1, Theisiger House
24 Theisiger Court, Deakin ACT 2600
T +61 2 6273 1003
architectureCK.com.au
Primary Nominee: Cassandra Keller;
ACT Reg. 1076; NSW Reg. 10203;
ABN 67 154 909 332

Project **New Gungahlin Tennis Facility**

Address: Amaroo B4 S109 - Northern Side, Canberra
Ngunawal Country, ACT

Drawings: **Elevations & Sections**
BUILDING ELEVATIONS & SECTIONS

Scale: 1:5.52 @ A1	Drawn: MO	Checked: MO
Plot Date: 19/12/2023	Project No: 21-090	Drawing No: DA-200
		Issue: P4