


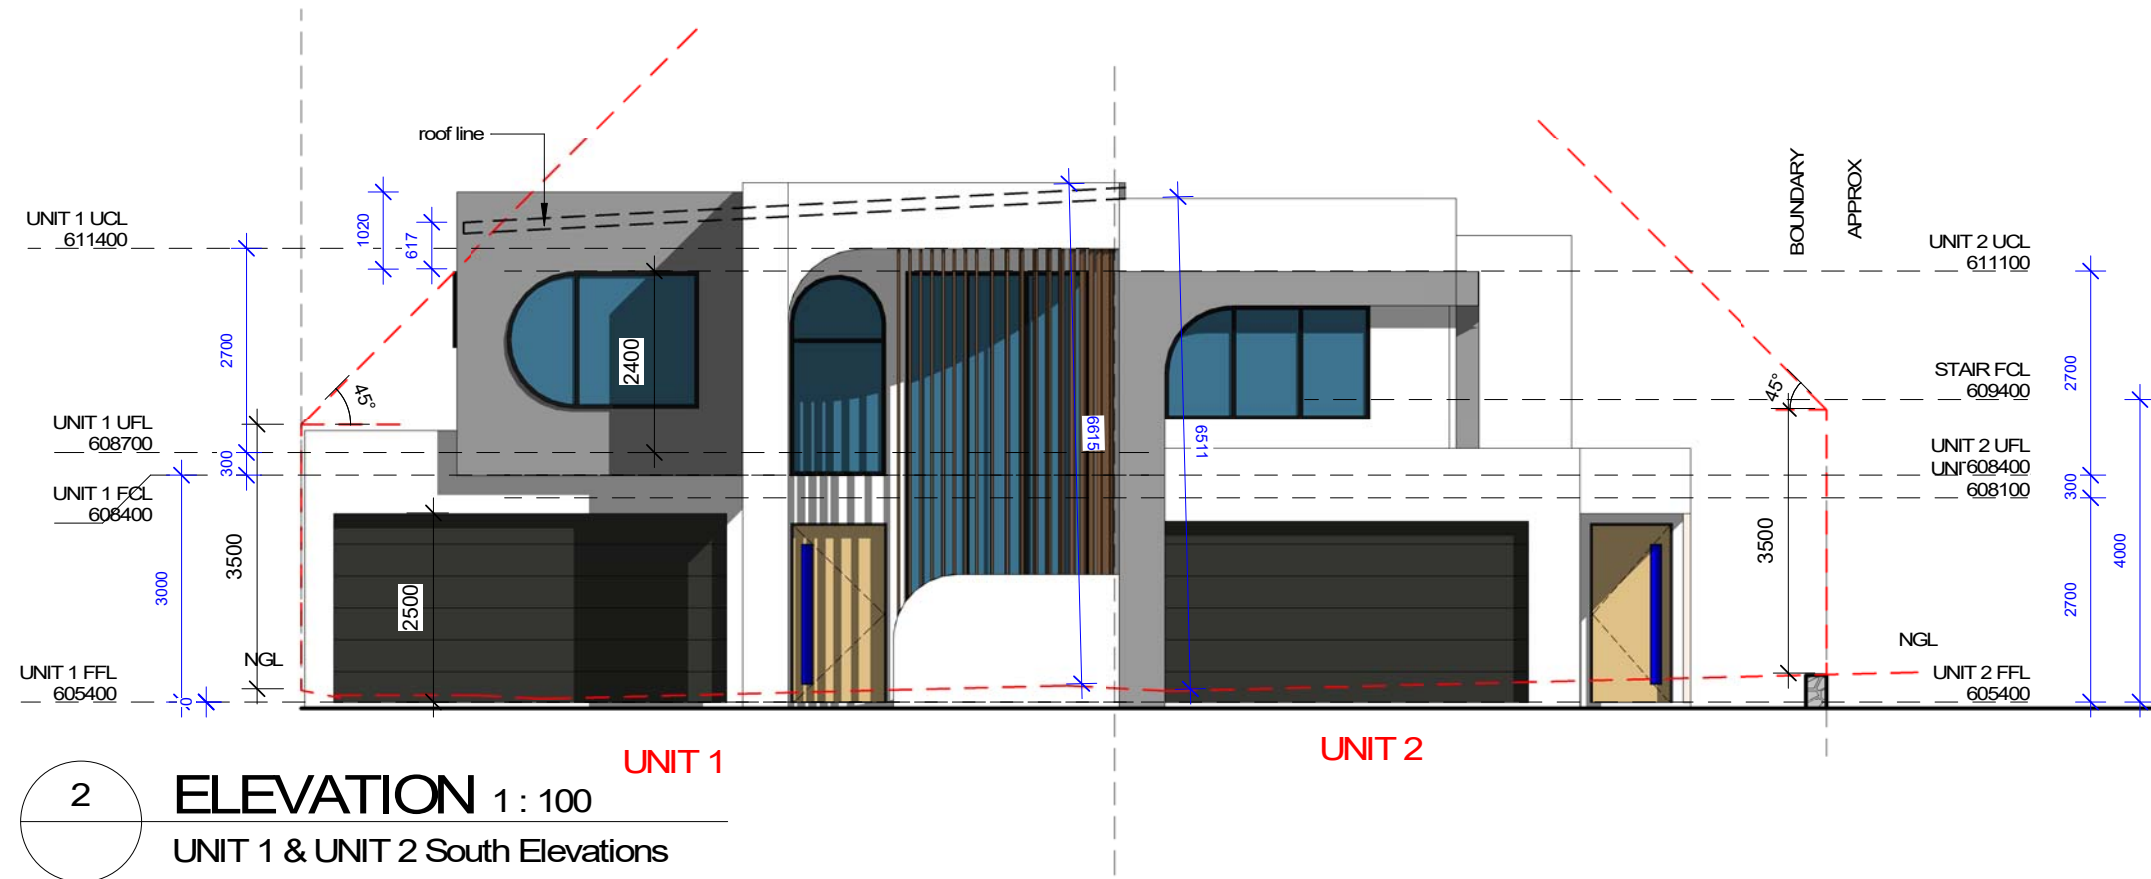

THIS DRAWINGS IS PROTECTED BY COPYRIGHT

PROJECT NAME:
PROPOSED NEW
RESIDENCE

BLOCK: 54 **SECTION:** 10
SUBURB: RED HILL

TITLE:
ELEVATIONS

CLIENT:
JOHN

SCALE:
1 : 100 @ A3

SHEET No:
A 201

DATE:
16-06/25

JOB NO:
20002

DRAWN BY:
JASON.C

CHECK BY:
LEO.H

JUST DESIGN
TEL: 0451 163 306
EMAIL: Info@jastdesign.com.au

