


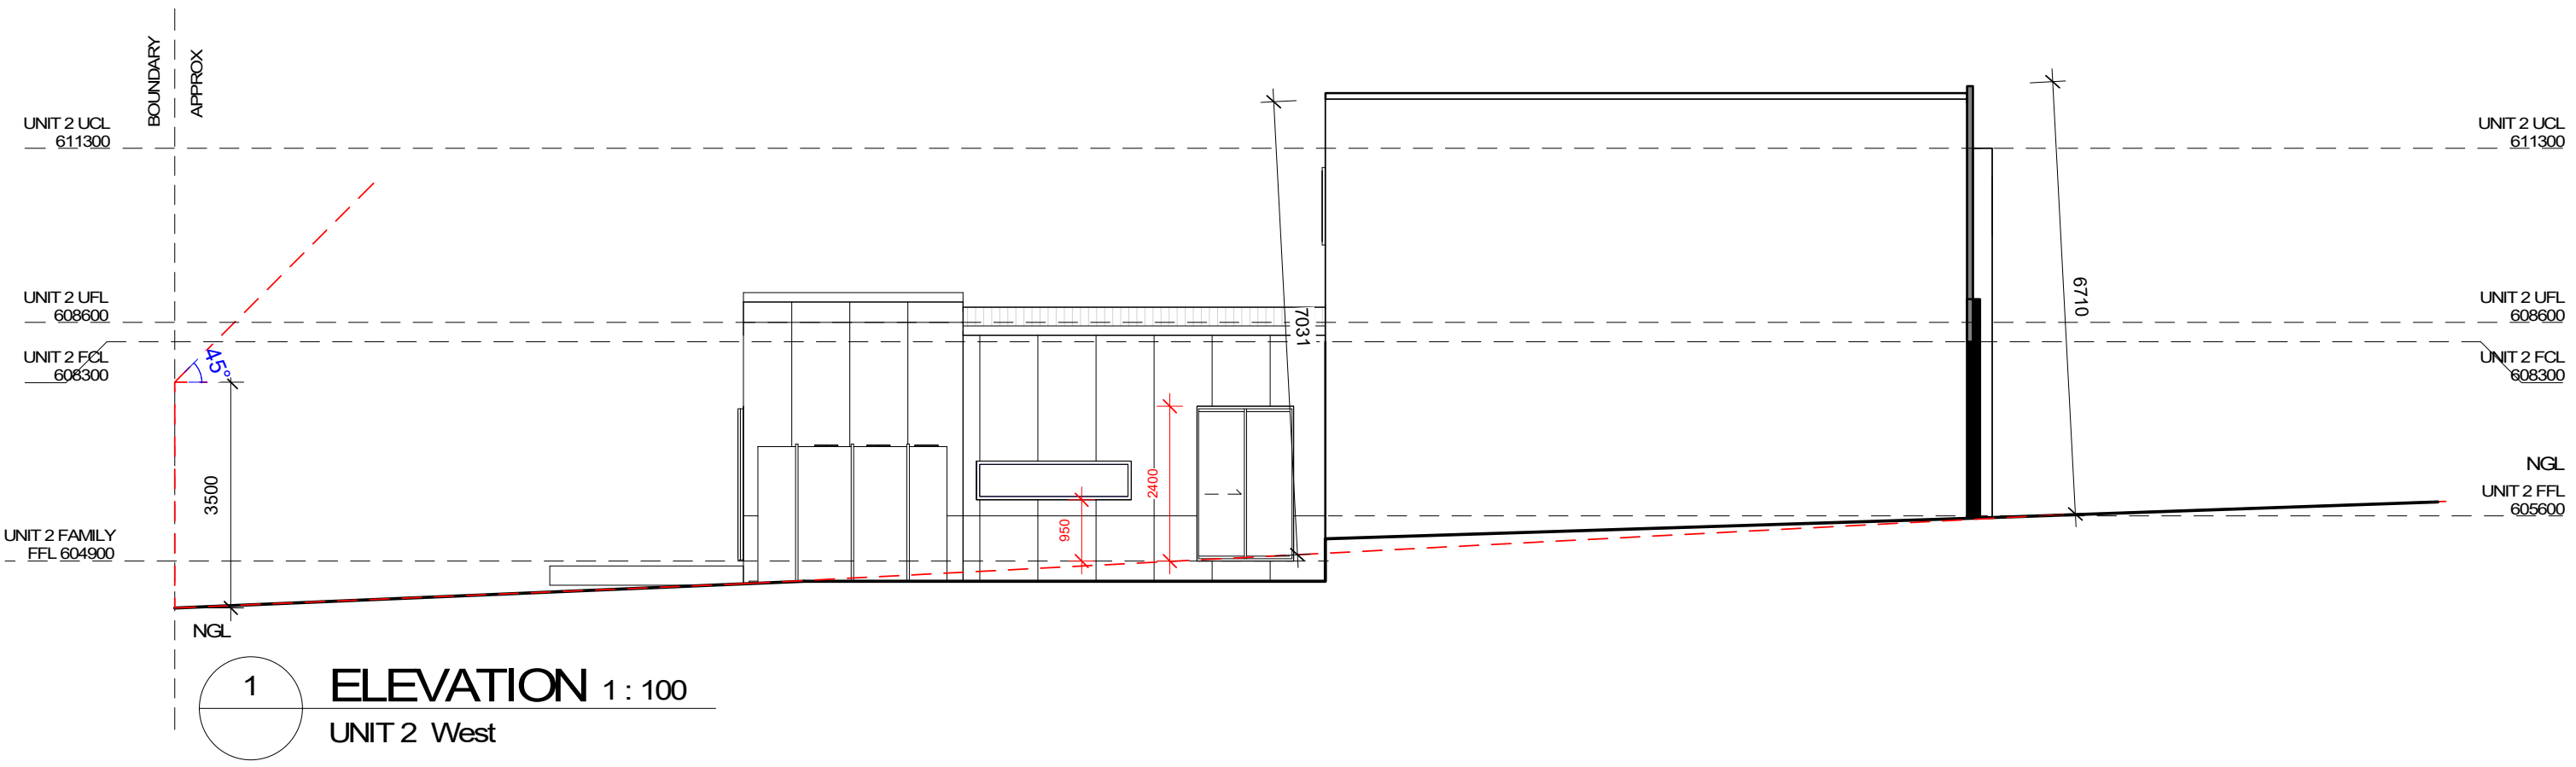

THIS DRAWINGS IS PROTECTED BY COPYRIGHT

PROJECT NAME: PROPOSED NEW RESIDENCE		TITLE: ELEVATIONS	CLIENT: JOHN	SCALE: 1 : 100@A3	DATE: 28-10-25	DRAWN BY: JASON.C	JAST DESIGN TEL: 0451 163 306 EMAIL: Info@jastdesign.com.au
BLOCK: 54	SECTION: 10			SHEET No: A 203	JOB NO: 20002	CHECK BY: LEO.H	
SUBURB: RED HILL							

