




**BUILDING S - GROUND FLOOR - PN**  
 NOTE: MAILBOXES FOR BUILDING S ARE SITUATED ADJACENT BUILDING T, WITHIN COMMON MAILBOX SHARED WITH BUILDING U & V (REFER A016 SIGNAGE PALM)

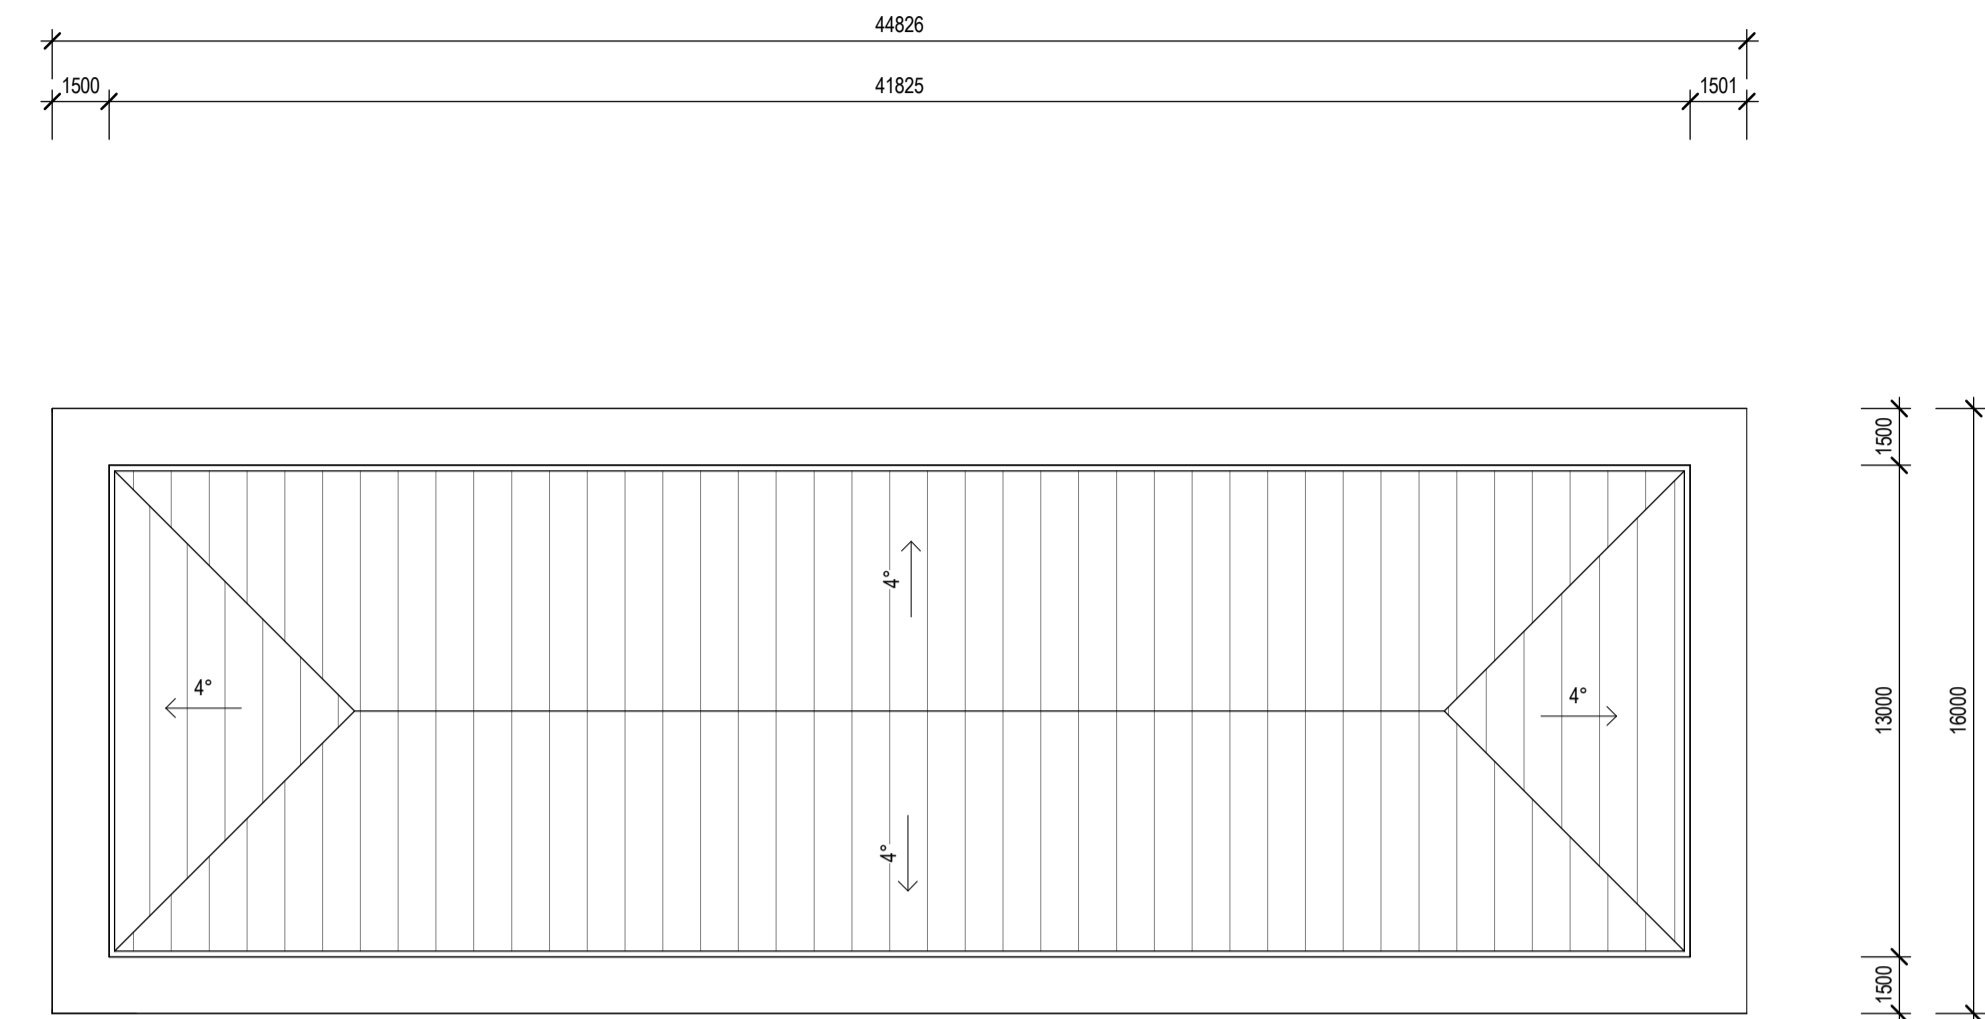

**BUILDING S - ROOF - PN**


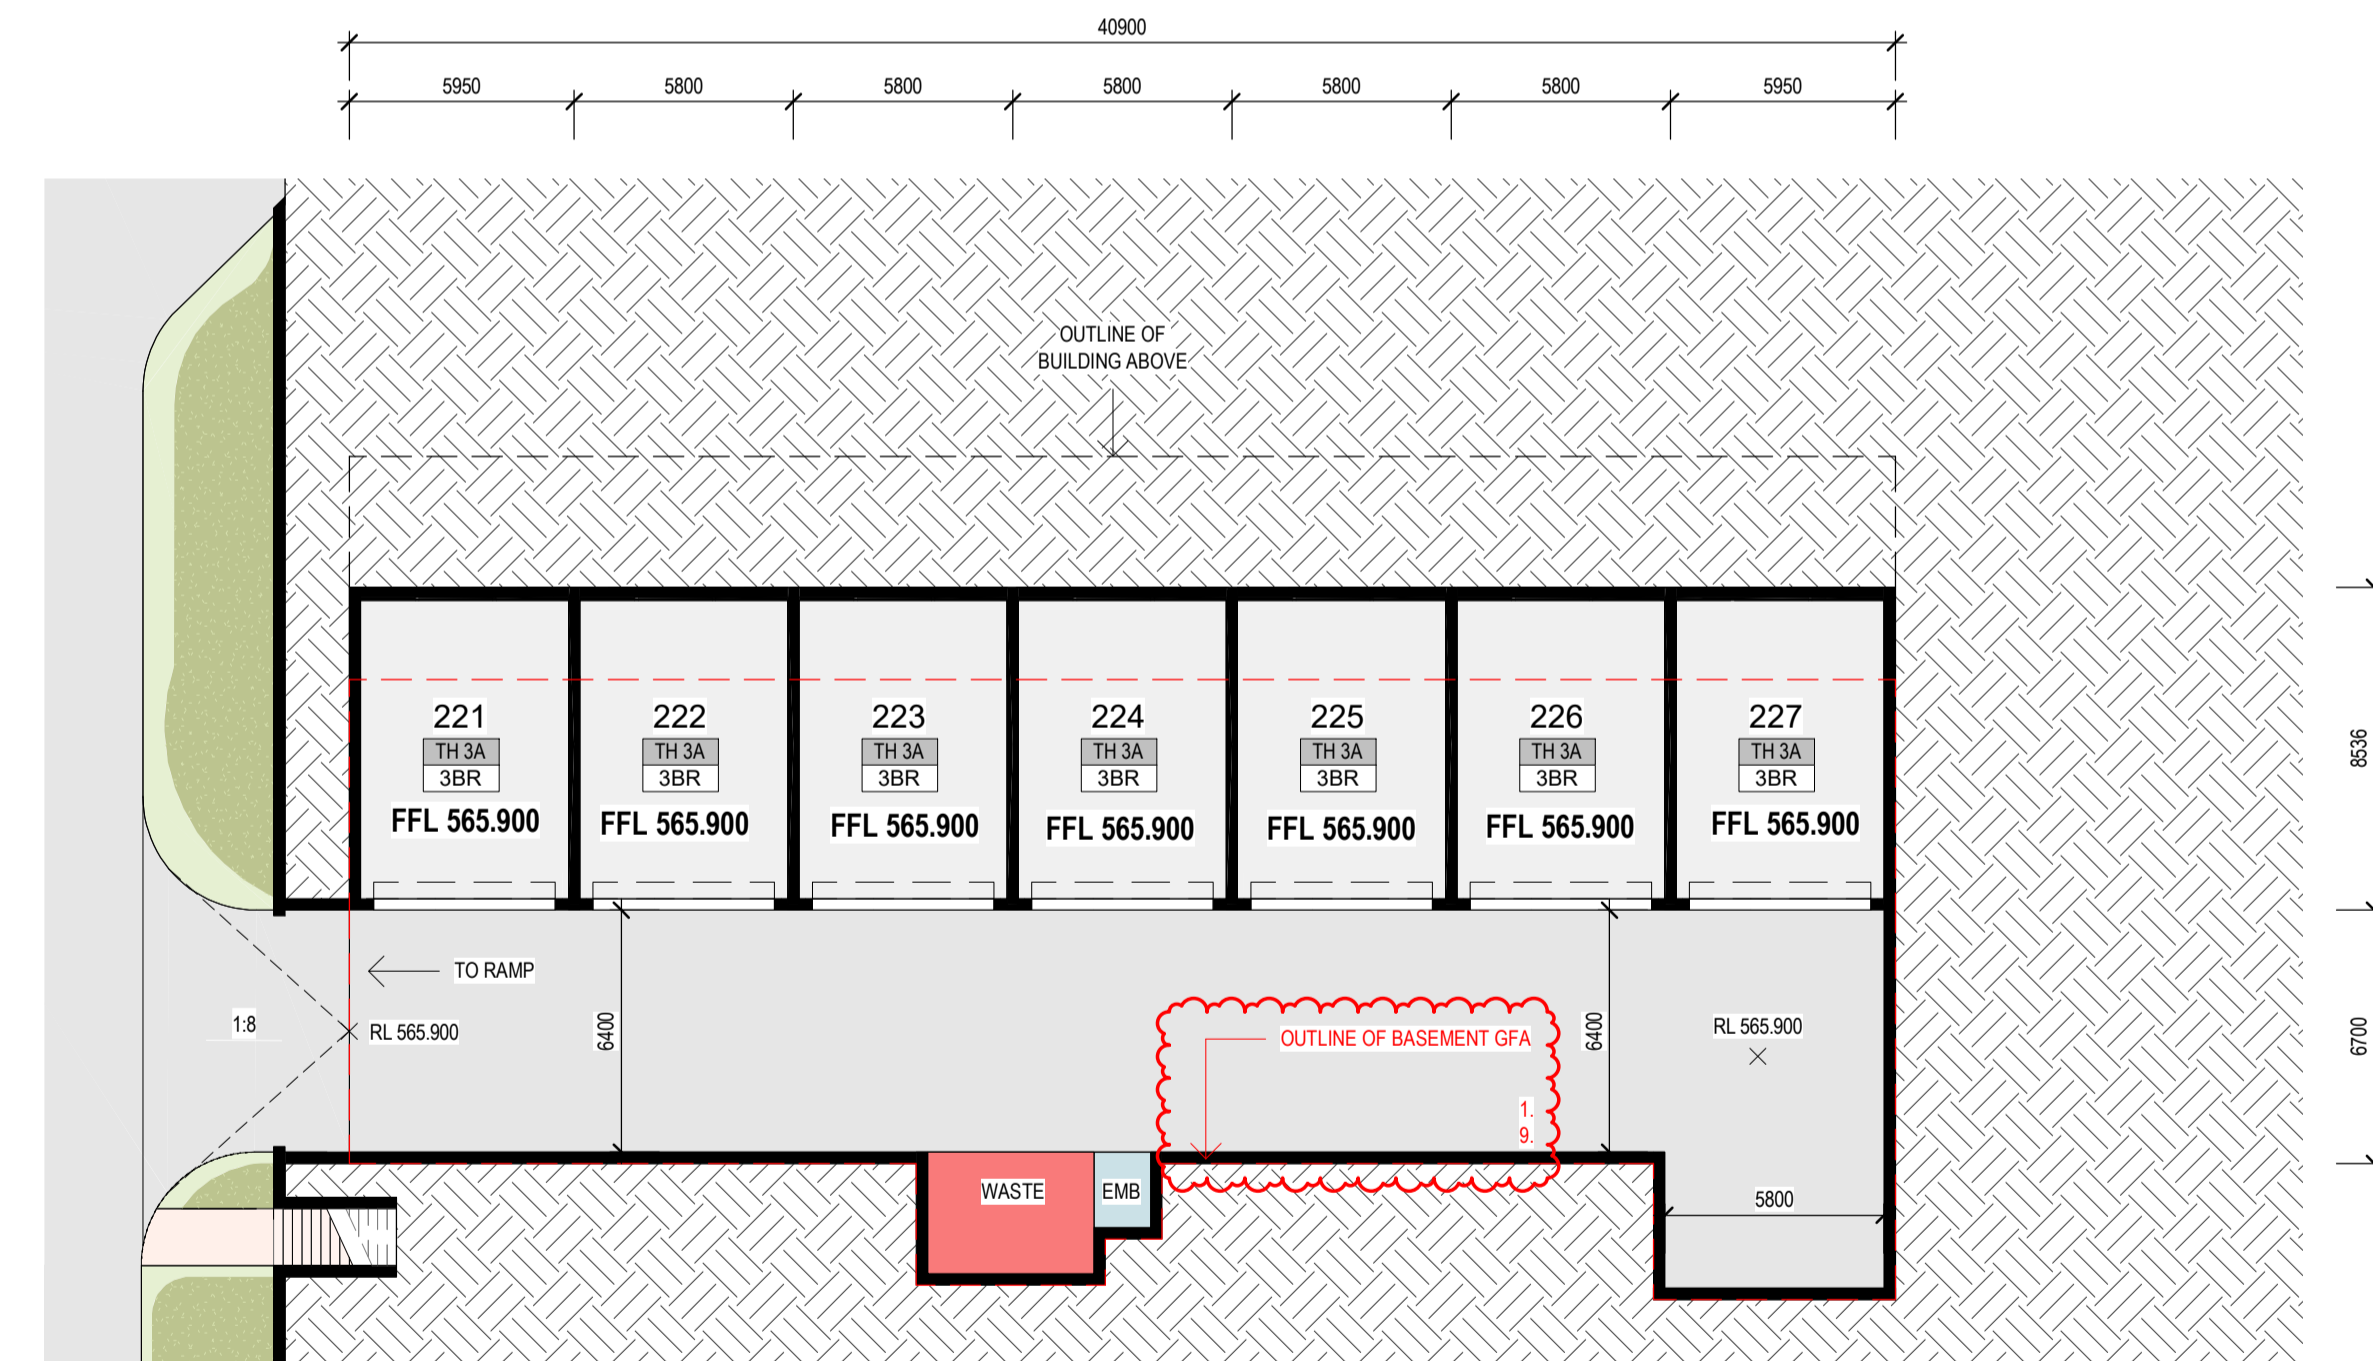


**BUILDING S - UNDERCROFT - PN**

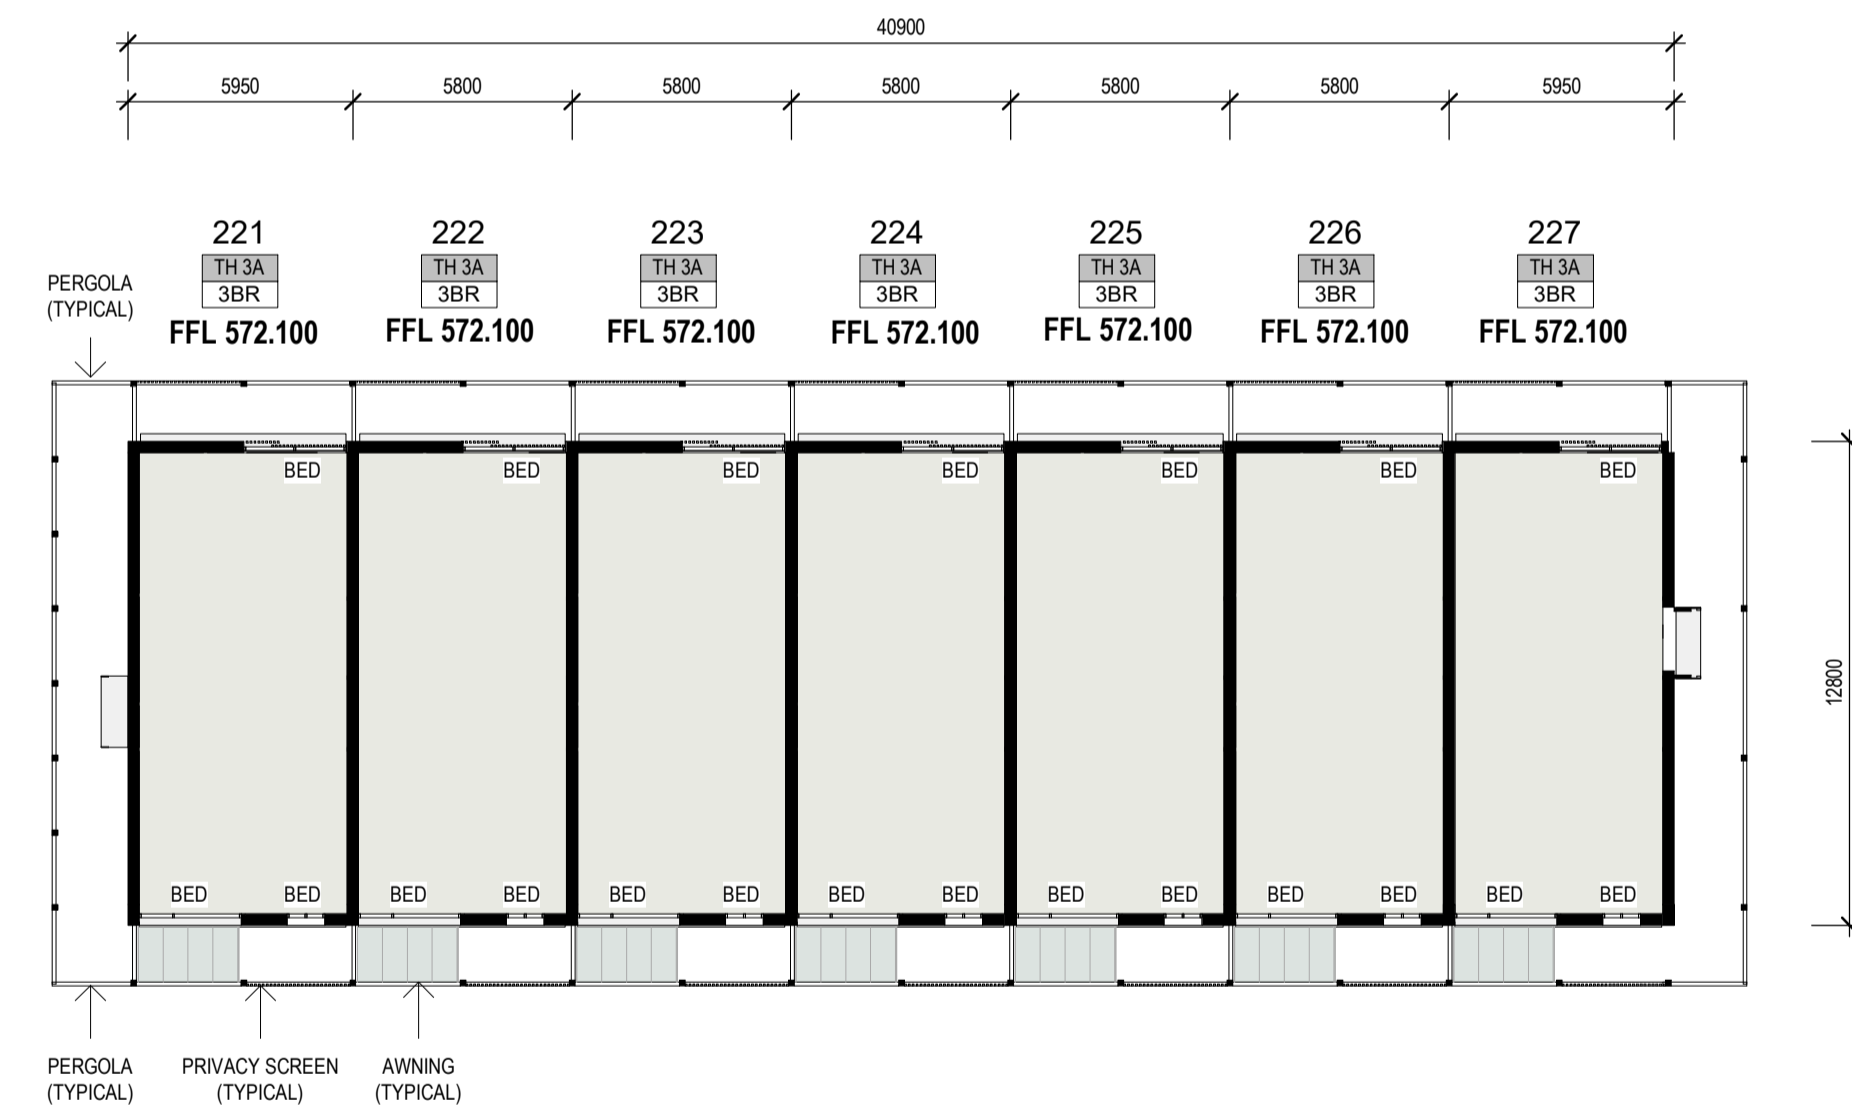

**BUILDING S - LEVEL 1 - PN**

- DA FURTHER INFORMATION RESPONSE**
- SITE AREA UPDATE TO 58550sqm AS PER CROWN TITLE.
  - VERGE CROSSING TO HEYSEN ST ADJACENT BUILDING Z RECONFIGURED.
  - EXISTING PARKING TO UNWIN ST REMOVED.
  - PROPOSED PARKING TO UNWIN ST RECONFIGURED.
  - STAIR ADDED ADJACENT BUILDING U FOR VISITOR ACCESS & EGRESS.
  - VISITOR PARKING TO CENTRAL DRIVEWAY UPDATED.
  - SUBSTATION ADJACENT BUILDING L UPDATED FOR EVO ENERGY.
  - PARKING CALCULATIONS UPDATED TO MATCH CHANGES TO UNWIN ST & CENTRAL DRIVEWAY.
  - DIMENSIONS ADDED TO ELEVATIONS & SECTIONS TO SHOW BUILDING HEIGHT ABOVE DATUM GROUND LEVEL.
  - BOUNDARY FENCE DETAIL PROVIDED.
  - TYPICAL COURTYARD WALL DETAILS PROVIDED.
  - INTERFACE & PRIVACY SECTIONS PROVIDED FOR CLARITY.
  - BUILDING Z GARAGES REMOVED & REPLACED WITH STORAGE CAGES.
  - DELIVERY & REMOVALIST VAN PARKING PROVIDED BY WAY OF LOADING ZONES AT 3 MAIN LOCATIONS.
  - MAILBOX WALL DIMENSIONS ADDED.
  - LIFT ACCESS FROM WALKUP APARTMENTS REMOVED (BUILDINGS L, M, N, O, P).
  - SIGNAGE & WAY FINDING UPDATES PROVIDED.
  - STAGING BREAKUP UPDATED.
  - CENTRAL DRIVEWAY ADJUSTED TO SUIT TCCS WASTE REQUIREMENTS.
  - WASTE FROM ONE GARAGE ADDED TO TCCS REQUIREMENTS.

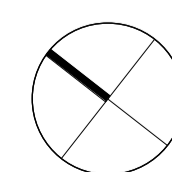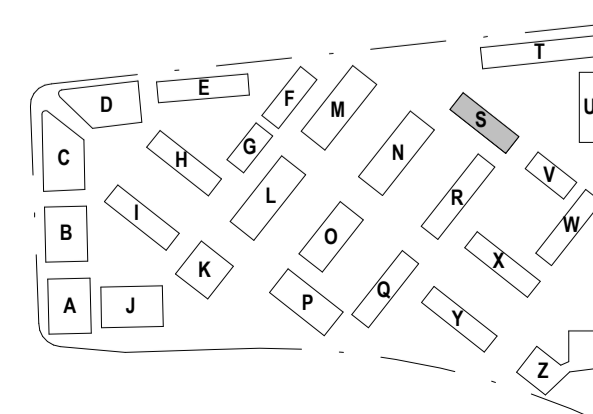

**STEWART ARCHITECTURE**

10 / 285 CANBERRA AVENUE Fyshwick 2609  
 PO BOX 3469 MANUKA ACT 2603  
 OFFICE@STEWARTARCHITECTURE.COM.AU

PROJECT **WESTON VILLAGE**  
 BLOCK 1 SECTION 82 WESTON  
 PROJECT No. **2128**  
This drawing is copyright and remains the property of Stewart Architecture. This drawing is for development application purposes and not for construction.

DRAWING No. **AS101.PN**  
 DRAWING TITLE **BUILDING S - PUBLIC NOTIFICATION PLANS**  
 SCALE **1 : 200 @ A1**  
 DATE **2022**

REV	DESCRIPTION	DATE
A	ISSUE FOR DA	08.03.2022
B	ISSUE FOR FURTHER INFORMATION RESPONSE	26.07.2022