H17 MACHINE BAY III 2 TENANCIES OPTION

<u>TENANT A</u> 148m² 16 SEATS

Nominated Architects: Adam Haddow-7188 | John Pradel-7004


In accepting and utilising this document the recipient agrees that SJB Architecture (NSW) Pty. Ltd. ACN 081 094 724 T/A SJB Architects, retain all common law, statutory law and other rights including copyright and intellectual property rights. The recipient agrees not to use this document for any purpose other than its intended use; to waive all claims against SJB Architects resulting from unauthorised changes; or to reuse the document on other projects without the prior written consent of SJB Architects. Under no circumstances shall transfer of this document be deemed a sale. SJB Architects makes no warranties of fitness for any purpose. The Builder/Contractor shall verify job dimensions prior to any work commencing. Use figured dimensions only. Do not scale drawings.

Rev Date 1 08.07.2022 Draft DA Issue 2 19.07.2023 For Approval

Revision


By Chk. DM EW DM EW

FOR APPROVAL

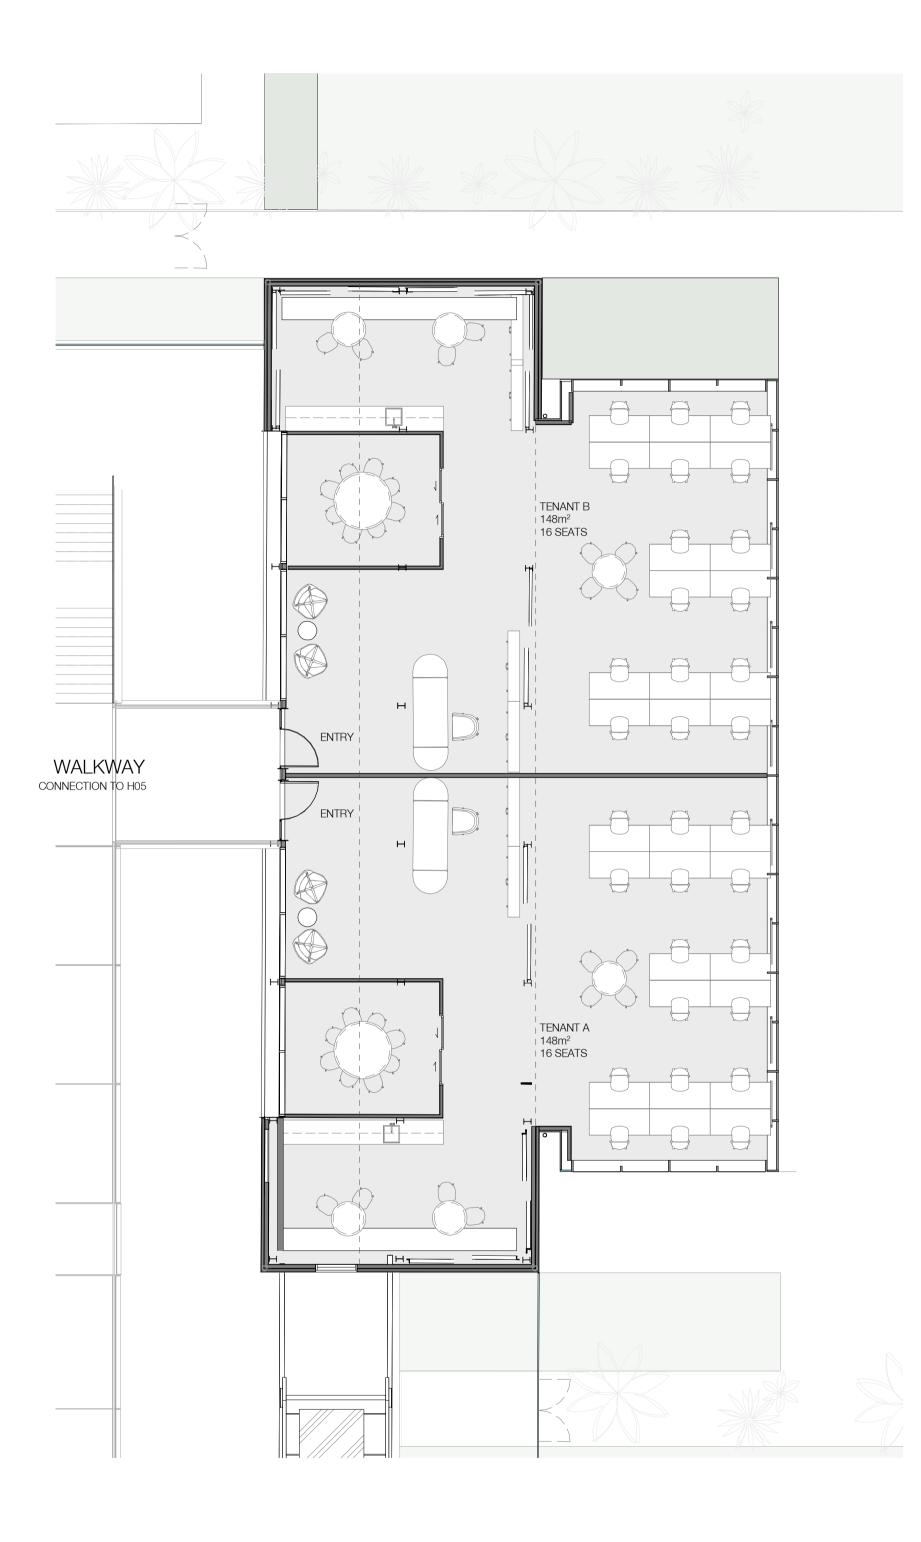

<u>TENANT B</u> 148m² 16 SEATS

Client DOMA

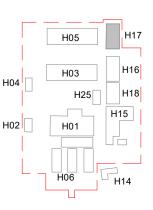

Project BRICKWORKS HERITAGE CORE - Yarralum ACT 2600 Building H17 - MACHINE BAY III Drawing Name Test Fit - Level 1 Commercial

	5479	DA-H17-4401/2	
	Job No.	Drawing No.	Revision
	DM	EW	
	Drawn	Chk.	
mla,	19.07.2023	1:100	@ A1
	Date	Scale	Sheet Size

SJB Architects

Level 2 490 Crown Street Surry Hills NSW 2010 Australia T 61 2 9380 9911 F 61 2 9380 9922 www.sjb.com.au

