


USE FIGURED DIMENSIONS AND DO NOT SCALE FF DRAWINGS. ALL DIMENSIONS AND LEVELS TO BE CHECKED AND VERIFIED ON SITE PRIOR TO COMMENCEMENT OF WORKS.
 ALL STANDARD OF WORKMANSHIP TO CONFORM TO ALL RELEVANT PARTS OF SPECIFICATION, AUSTRALIAN STANDARDS AND BCA/NCC.
 REPRODUCTION OF THIS DRAWING IN FULL OR PART WITHOUT THE WRITTEN PERMISSION OF THURSDAY ARCHITECTURE CONSTITUTES AN INFRINGEMENT OF COPYRIGHT.

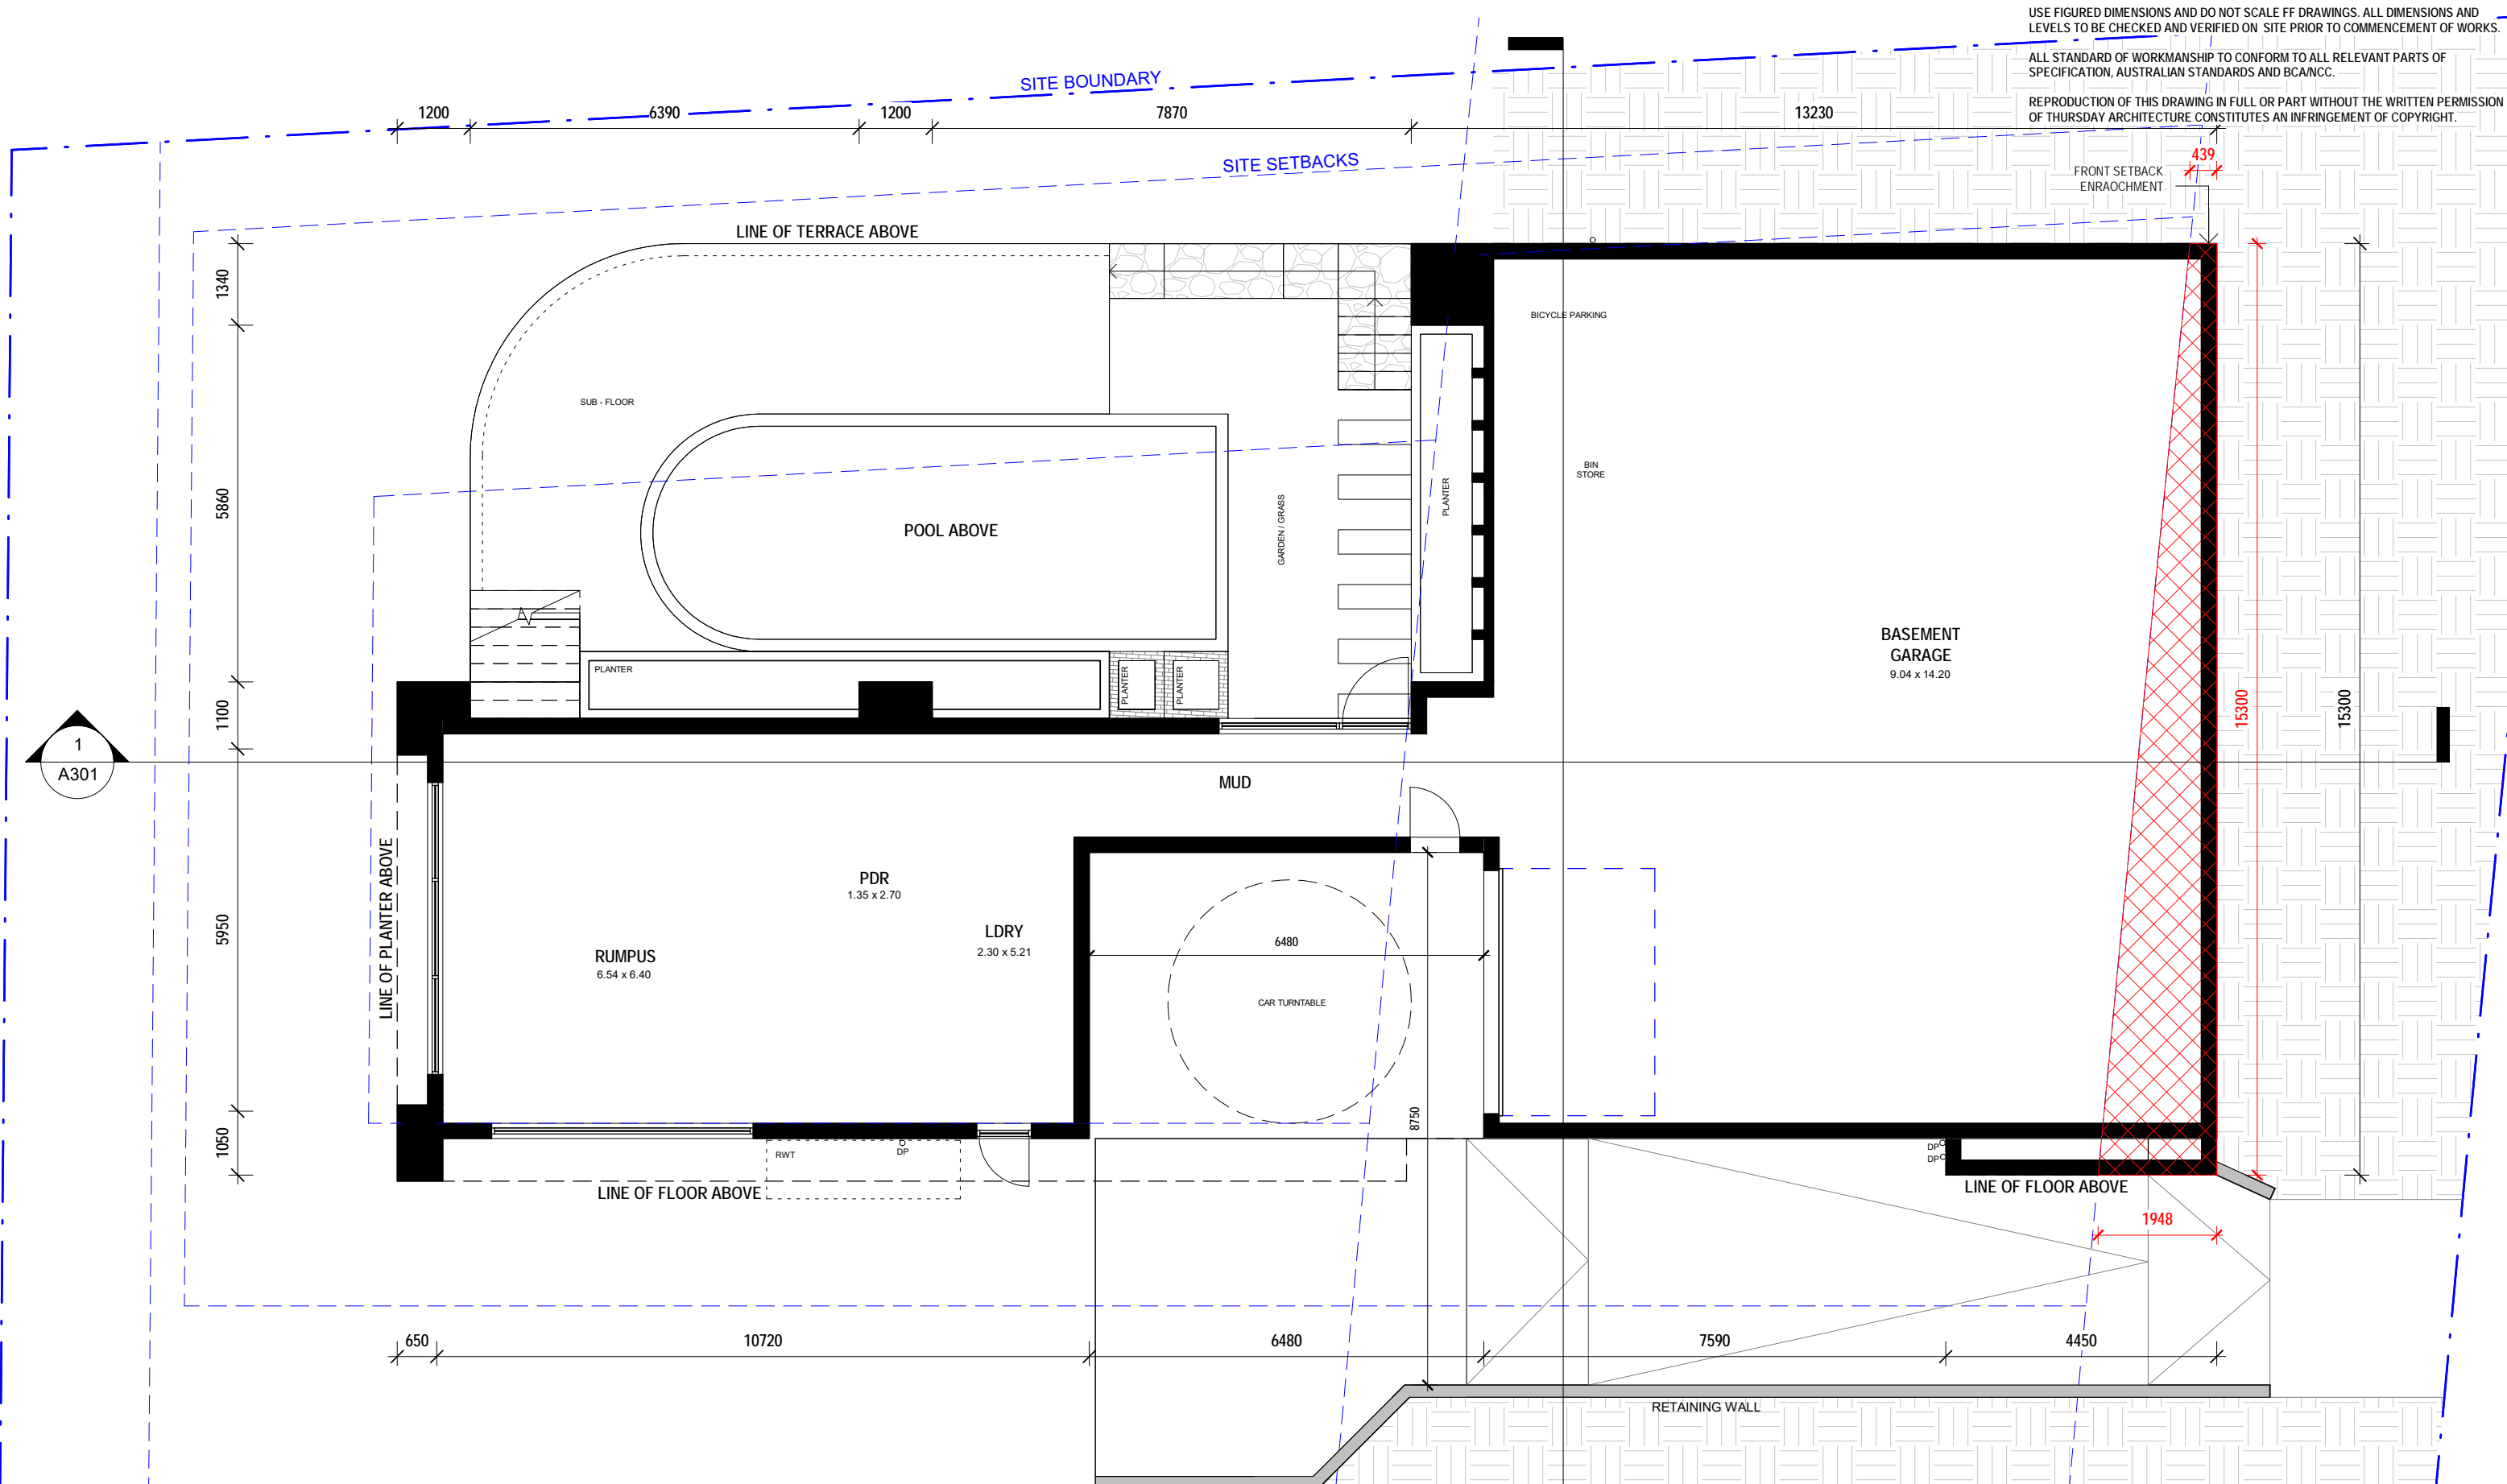

1
A301

1
A302

Revisions		
No.	Description	Date

HOPETOUN CIRCUIT
 BLOCK 4 SECTION 75
 81 HOPETOUN CIRCUIT YARRALUMLA
 2312
BASEMENT PLAN

1:100 @ A3
PN - 101



PO Box 3673
 Manuka ACT 2603
 ThursdaysArchitecture.com.au
 ACT Registration No. 2289
 NSW Registration No. 9528