




DISCIPLINE	REFERENCE			JRA ELECTRONIC FILE NAME
	DRAWING No.	ISSUE	DATE REC.	
ARCH	DA-21-03	5	21-09-2022	G:\JRI982\ELEC\CT-JRA_DR_ELEC_DA_100_P3.dwg

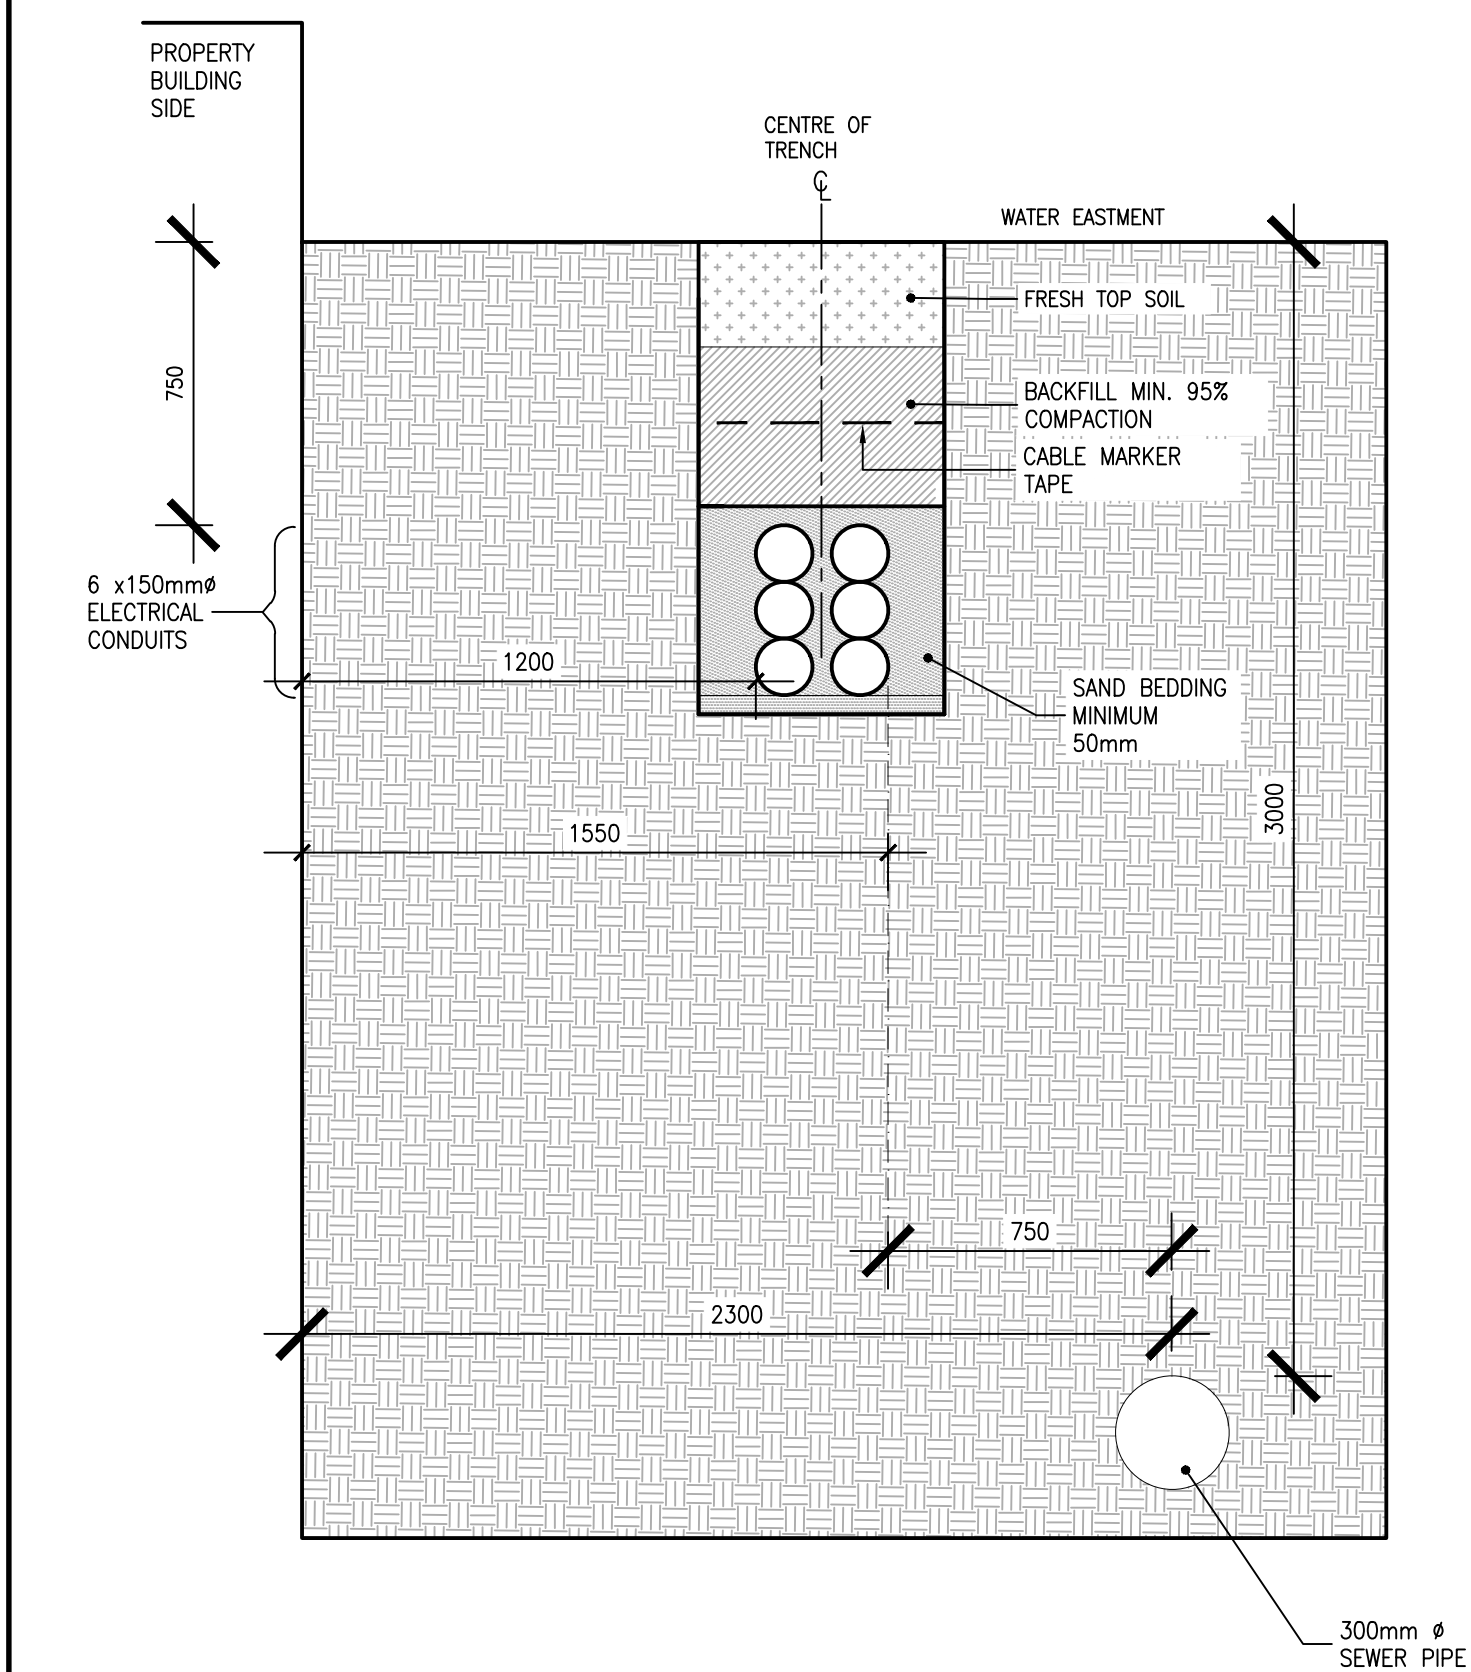

SECTION DETAIL 1 : TRENCH DETAIL
N.T.S

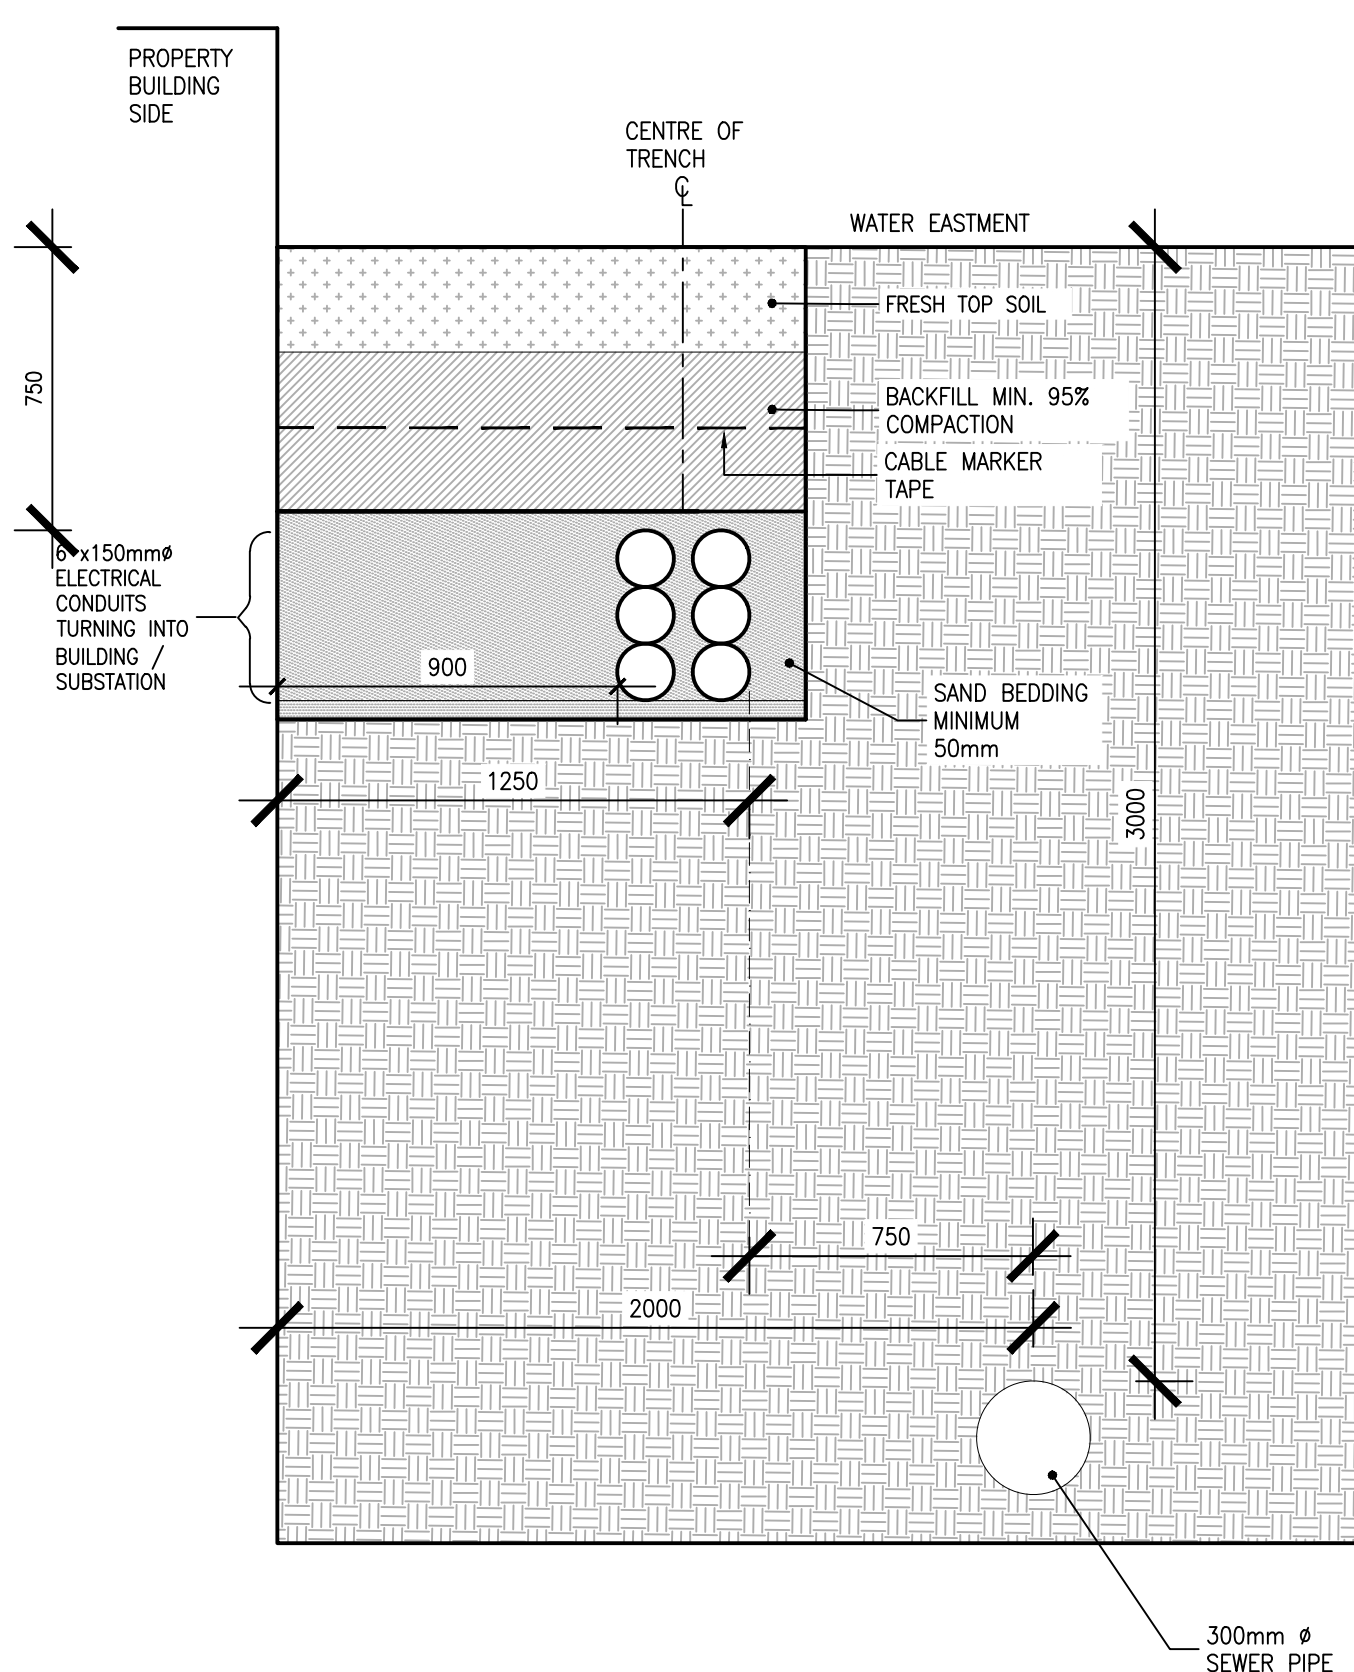


SECTION DETAIL 2 : TRENCH DETAIL
N.T.S

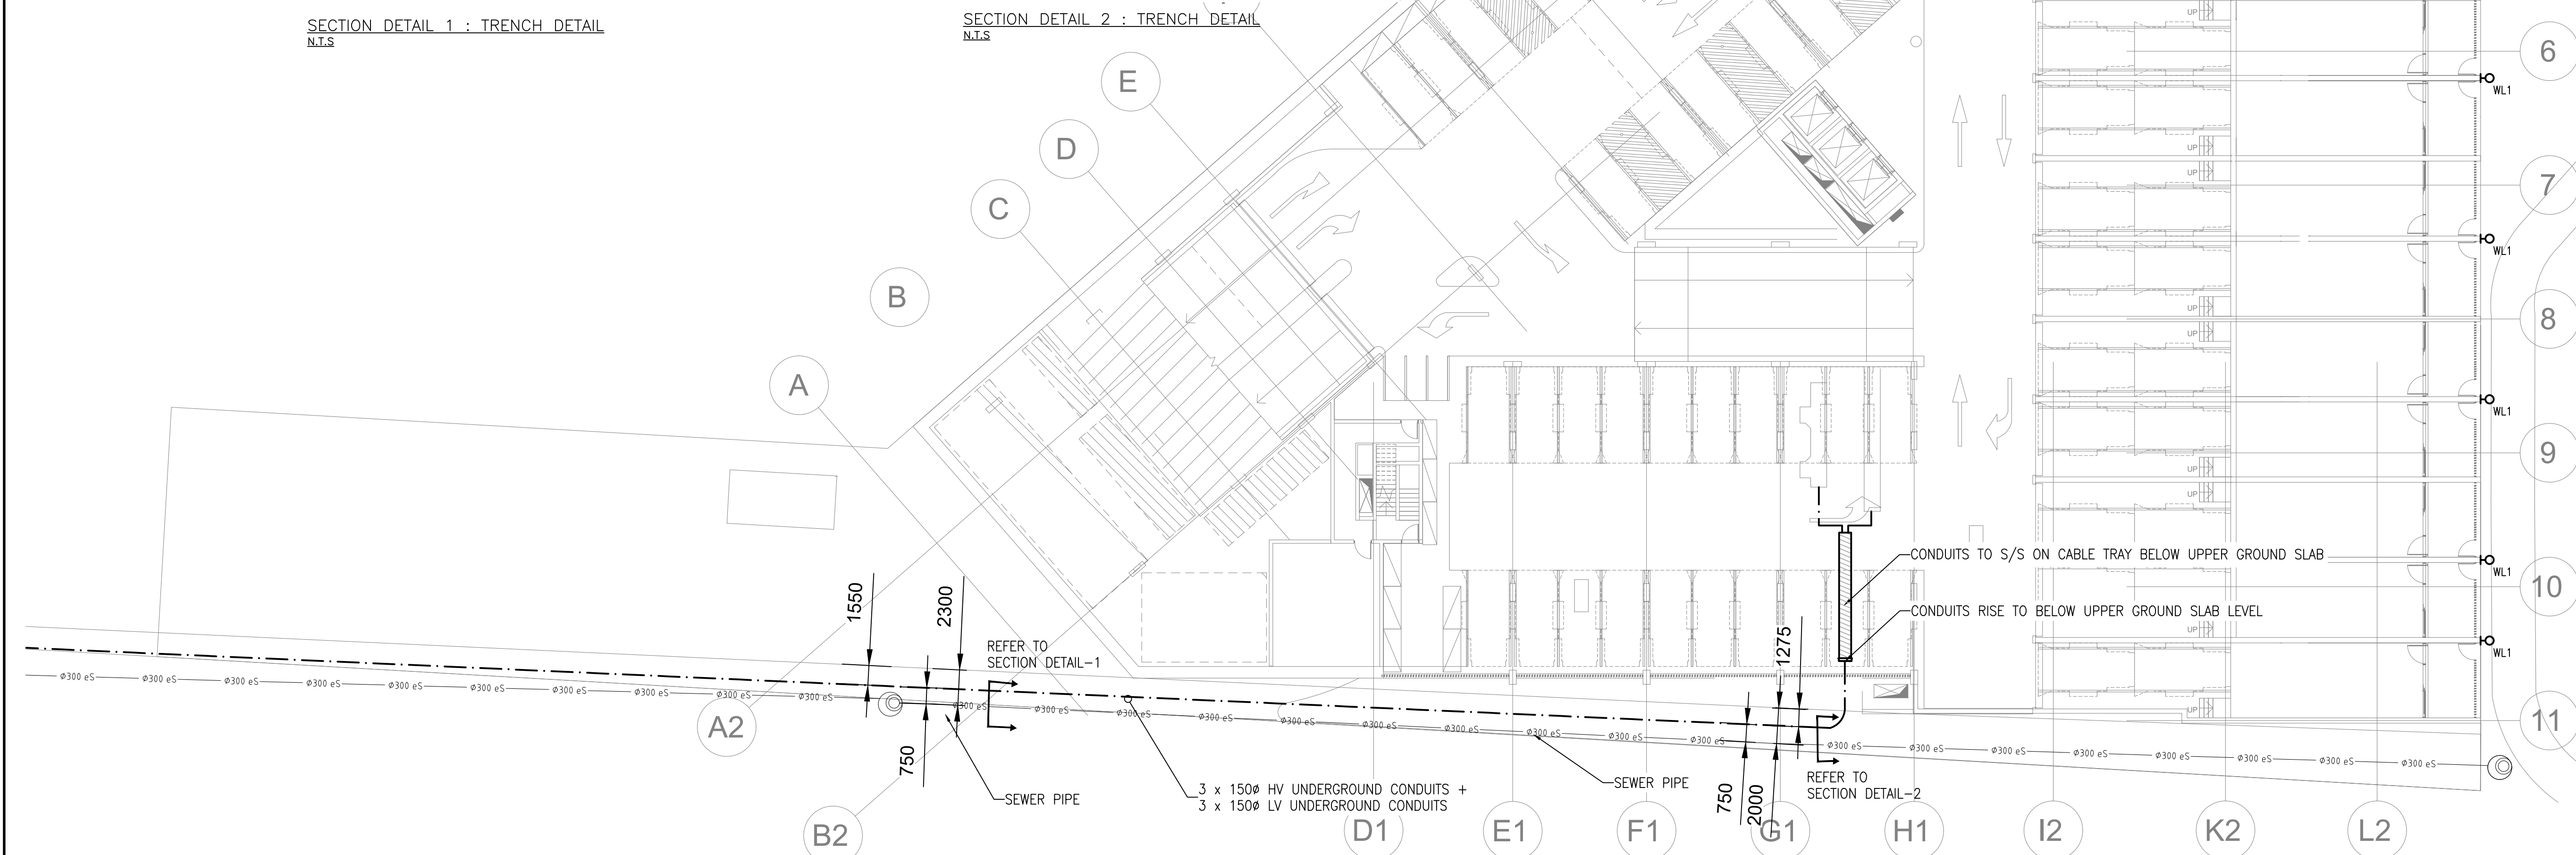

Date	Rev.	Description	Date	Amt	Description
11.01.23	P3	PRELIMINARY ISSUE			
27.09.22	P2	PRELIMINARY ISSUE			
12.09.22	P1	PRELIMINARY ISSUE			
NOTE: Check and verify all dimensions on site prior to commencing work. Dimensions are not to be scaled from drawing.					

© COPYRIGHT JOHN RAINERI & ASSOCIATES. ALL RIGHTS RESERVED

This document is produced by John Raineri & Associates solely for the benefit and use by the client in accordance with the terms of the retainer. John Raineri & Associates does not and shall not assume any responsibility or liability whatsoever to any third party arising out of any use or reliance by third party on the content of this document.

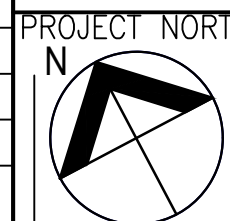

CONSULTANT

 **JOHN RAINERI &
ASSOCIATES**

CONSULTING ENGINEERS

Electrical – Mechanical – Fire – Building Services

Unit 17, 169 Newcastle St. Fishwick ACT 2609
P.O. Box 3002 Manuka ACT 2603
Tel No: 02 6280 8333 Fax No: 02 6280 8444
Email: john@jracanberra.com.au

CLIENT

jega.  KGCAPITOL

ARCHITECT

COX

PROJECT

CASEY BLOCK 9
SECTION 132
DEVELOPMENT

JRA DRAWING No
E222006-100

DRAWING TITLE		
ELECTRICAL SERVICES ELECTRICAL RETICULATION & LIGHTING LOWER GROUND FLOOR		
JOB No JR2006	DATE SEP 2022	SCALE 1:200@A1
DRAWN JT	DESIGNED AY	CHECKED AY
DRAWING No CT-JRA-DR-ELEC-DA-100		REVISION P3