



- ### LEGEND
- SHEET LAYOUT
 - BLOCK BOUNDARIES
 - EXISTING TREES
Proposed to be retained
 - NEW NATIVE/ EVERGREEN TREE
Refer Planting Schedule Dwg LC01
 - NEW MASS PLANTING BED
Refer Planting Schedule Dwg LC01
 - DRYLAND GRASSING
Maintainable Dryland grassing (max. 1:4 grade)
Refer typical details Sheet LD01
 - RESTORATION GRASSING
Non-mowable grassing / restoration grassing
Refer typical details Sheet LD01
 - SHARED PATH LAYOUT INDICATIVE
Refer to Civil Engineers Plans for detail and extent
 - ACCESS TRACK
Refer to Civil Engineers Plans for detail and extent
 - NEW WALL
Refer to Civil Engineers Plans for detail and extent
 - HARDSTAND AREA
Refer to Civil Engineers Plans for detail and extent. Area between road and shared path
 - EMBANKMENT SYMBOLS
Civil earthworks. Refer to Civil Engineers Plans for detail, extent and grade
 - DECOMPOSED GRANITE GRAVEL
Refer to Civil Engineers Plans for detail and extent
 - EXISTING VEGETATION / HABITAT COMMUNITY Existing Pink Tailed Worm Lizard (PTWL) identified area. No landscape works proposed for these areas to limit any disturbance to these communities
 - EXISTING VEGETATION / HABITAT COMMUNITY Existing Box Gum Woodland (BGW) identified area. No landscape works proposed for these areas to limit any disturbance to these communities
 - EXISTING VEGETATION / HABITAT COMMUNITY Existing Golden Sun Moth (GSM) identified area. No landscape works proposed for these areas to limit any disturbance to these communities

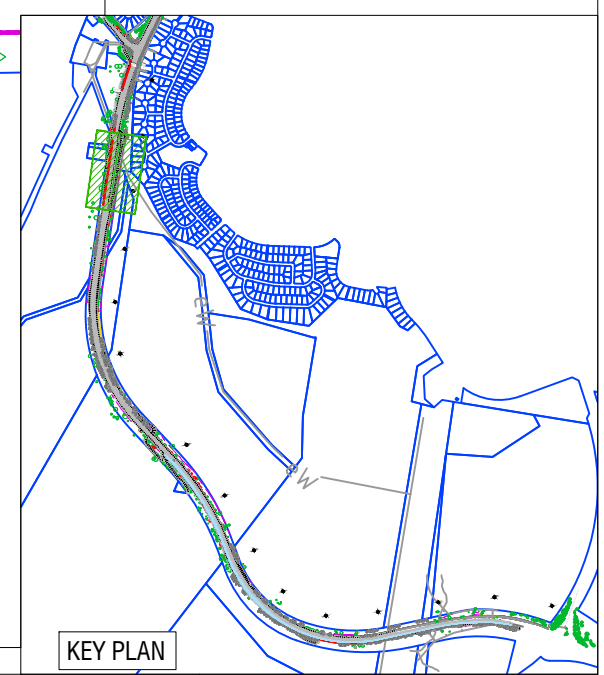

ISSUE	DESCRIPTION	DWN	APPD	DATE
D	FOR DESIGN REVIEW	BK	BS	04/03/2022
C	FINAL PRELIMINARY SKETCH PLAN	JK	JRD	13/11/2020
B	REVISED PRELIMINARY SKETCH PLAN	JK	JRD	2/10/2020
A	FOR PRELIMINARY SKETCH PLAN	JK	JRD	18/08/2020

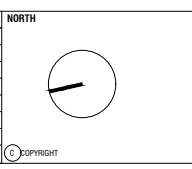

NOTES

COPYRIGHT AND PROPERTY OF ENVIROLINKS DESIGN PTY LTD. MAY BE USED ONLY FOR THE STATED PROJECT AND ISSUE STATUS, AND IN ACCORDANCE WITH TERMS OF ENGAGEMENT FOR WHICH IT WAS COMMISSIONED.

- TO BE READ IN CONJUNCTION WITH ALL RELEVANT CONTRACTS, SPECIFICATIONS, REPORTS, DRAWINGS AND DEVELOPMENT APPROVAL CONDITIONS. OBTAIN ANY OUTSTANDING STATUTORY APPROVALS PRIOR TO COMMENCEMENT OF WORKS.

- FIGURED DIMENSIONS TO BE TAKEN IN PREFERENCE TO SCALED MEASUREMENTS. DIMENSIONS IN MILLIMETRES UNLESS NOTED OTHERWISE.

WHERE ISSUED FOR CONSTRUCTION:

- CONTRACTOR IS RESPONSIBLE FOR LOCATING ALL SERVICES AND OBTAINING NECESSARY CLEARANCES AND APPROVALS. CONTRACTOR TO VERIFY DIMENSIONS, LEVELS & DETAILS TO SITE CONDITIONS AND PRIOR WORKS, AND REPORT ALL DISCREPANCIES TO THE SUPERINTENDENT FOR RESOLUTION BEFORE COMMENCING WORK.
- PRESENT SAMPLES AND GAIN APPROVAL FROM SUPERINTENDENT FOR ANY NOMINATED MATERIALS OR FINISHES.
- ADOPT AND IMPLEMENT APPROVED TREE MANAGEMENT PLAN, LANDSCAPE MANAGEMENT & PROTECTION PLAN & ENVIRONMENTAL AUTHORISATIONS. ALL WORKS TO BE IN ACCORDANCE WITH CURRENT ICCS STANDARDS (MITS & MTS) UNLESS OTHERWISE PRESCRIBED. ALL DISTURBANCE BY WORKS MUST BE REINSTATED TO EXISTING CONDITION.

CLIENT



PROJECT
WILLIAMHOVELL DRIVE DUPLICATION

TITLE
LANDSCAPE PLAN [SHEET 3 OF 17]




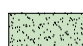






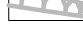



SCALE
1:1000@A3



JOB NO.
1847

DWG NO.
LP03


ISSUE
D

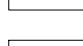5/61 Dundas Court PHILLIP ACT 2606
Ph: (02) 6291 0066 www.envirolinks.com.au

- LEGEND**
- SHEET LAYOUT
 - BLOCK BOUNDARIES
 -  **EXISTING TREES**
Proposed to be retained
 -  **NEW NATIVE/ EVERGREEN TREE**
Refer Planting Schedule Dwg LC01
 -  **NEW MASS PLANTING BED**
Refer Planting Schedule Dwg LC01
 -  **DRYLAND GRASSING**
Maintainable Dryland grassing (max. 1:4 grade)
Refer typical details Sheet LD01
 -  **RESTORATION GRASSING**
Non-mowable grassing / restoration grassing
Refer typical details Sheet LD01
 -  **SHARED PATH LAYOUT INDICATIVE**
Refer to Civil Engineers Plans for detail and extent
 -  **ACCESS TRACK**
Refer to Civil Engineers Plans for detail and extent
 -  **NEW WALL**
Refer to Civil Engineers Plans for detail and extent
 -  **HARDSTAND AREA**
Refer to Civil Engineers Plans for detail and extent. Area between road and shared path
 -  **EMBANKMENT SYMBOLS**
Civil earthworks. Refer to Civil Engineers Plans for detail, extent and grade
 -  **DECOMPOSED GRANITE GRAVEL**
Refer to Civil Engineers Plans for detail and extent
 -  **EXISTING VEGETATION / HABITAT COMMUNITY** Existing Pink Tailed Worm Lizard (PTWL) identified area. No landscape works proposed for these areas to limit any disturbance to these communities
 -  **EXISTING VEGETATION / HABITAT COMMUNITY** Existing Box Gum Woodland (BGW) identified area. No landscape works proposed for these areas to limit any disturbance to these communities
 -  **EXISTING VEGETATION / HABITAT COMMUNITY** Existing Golden Sun Moth (GSM) identified area. No landscape works proposed for these areas to limit any disturbance to these communities

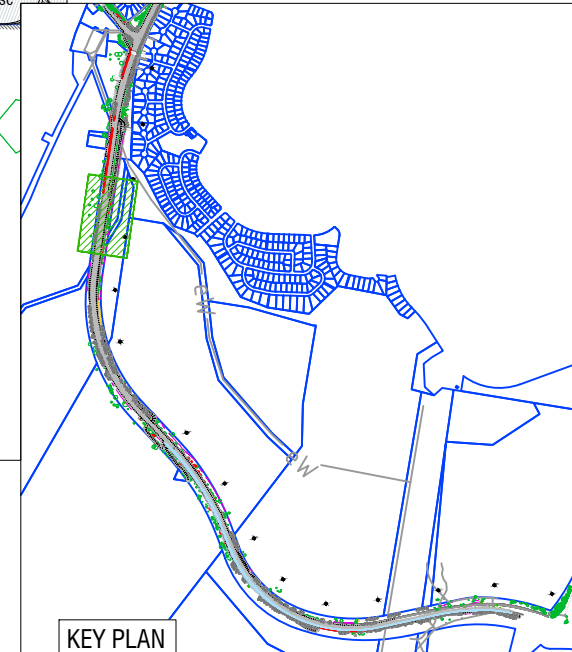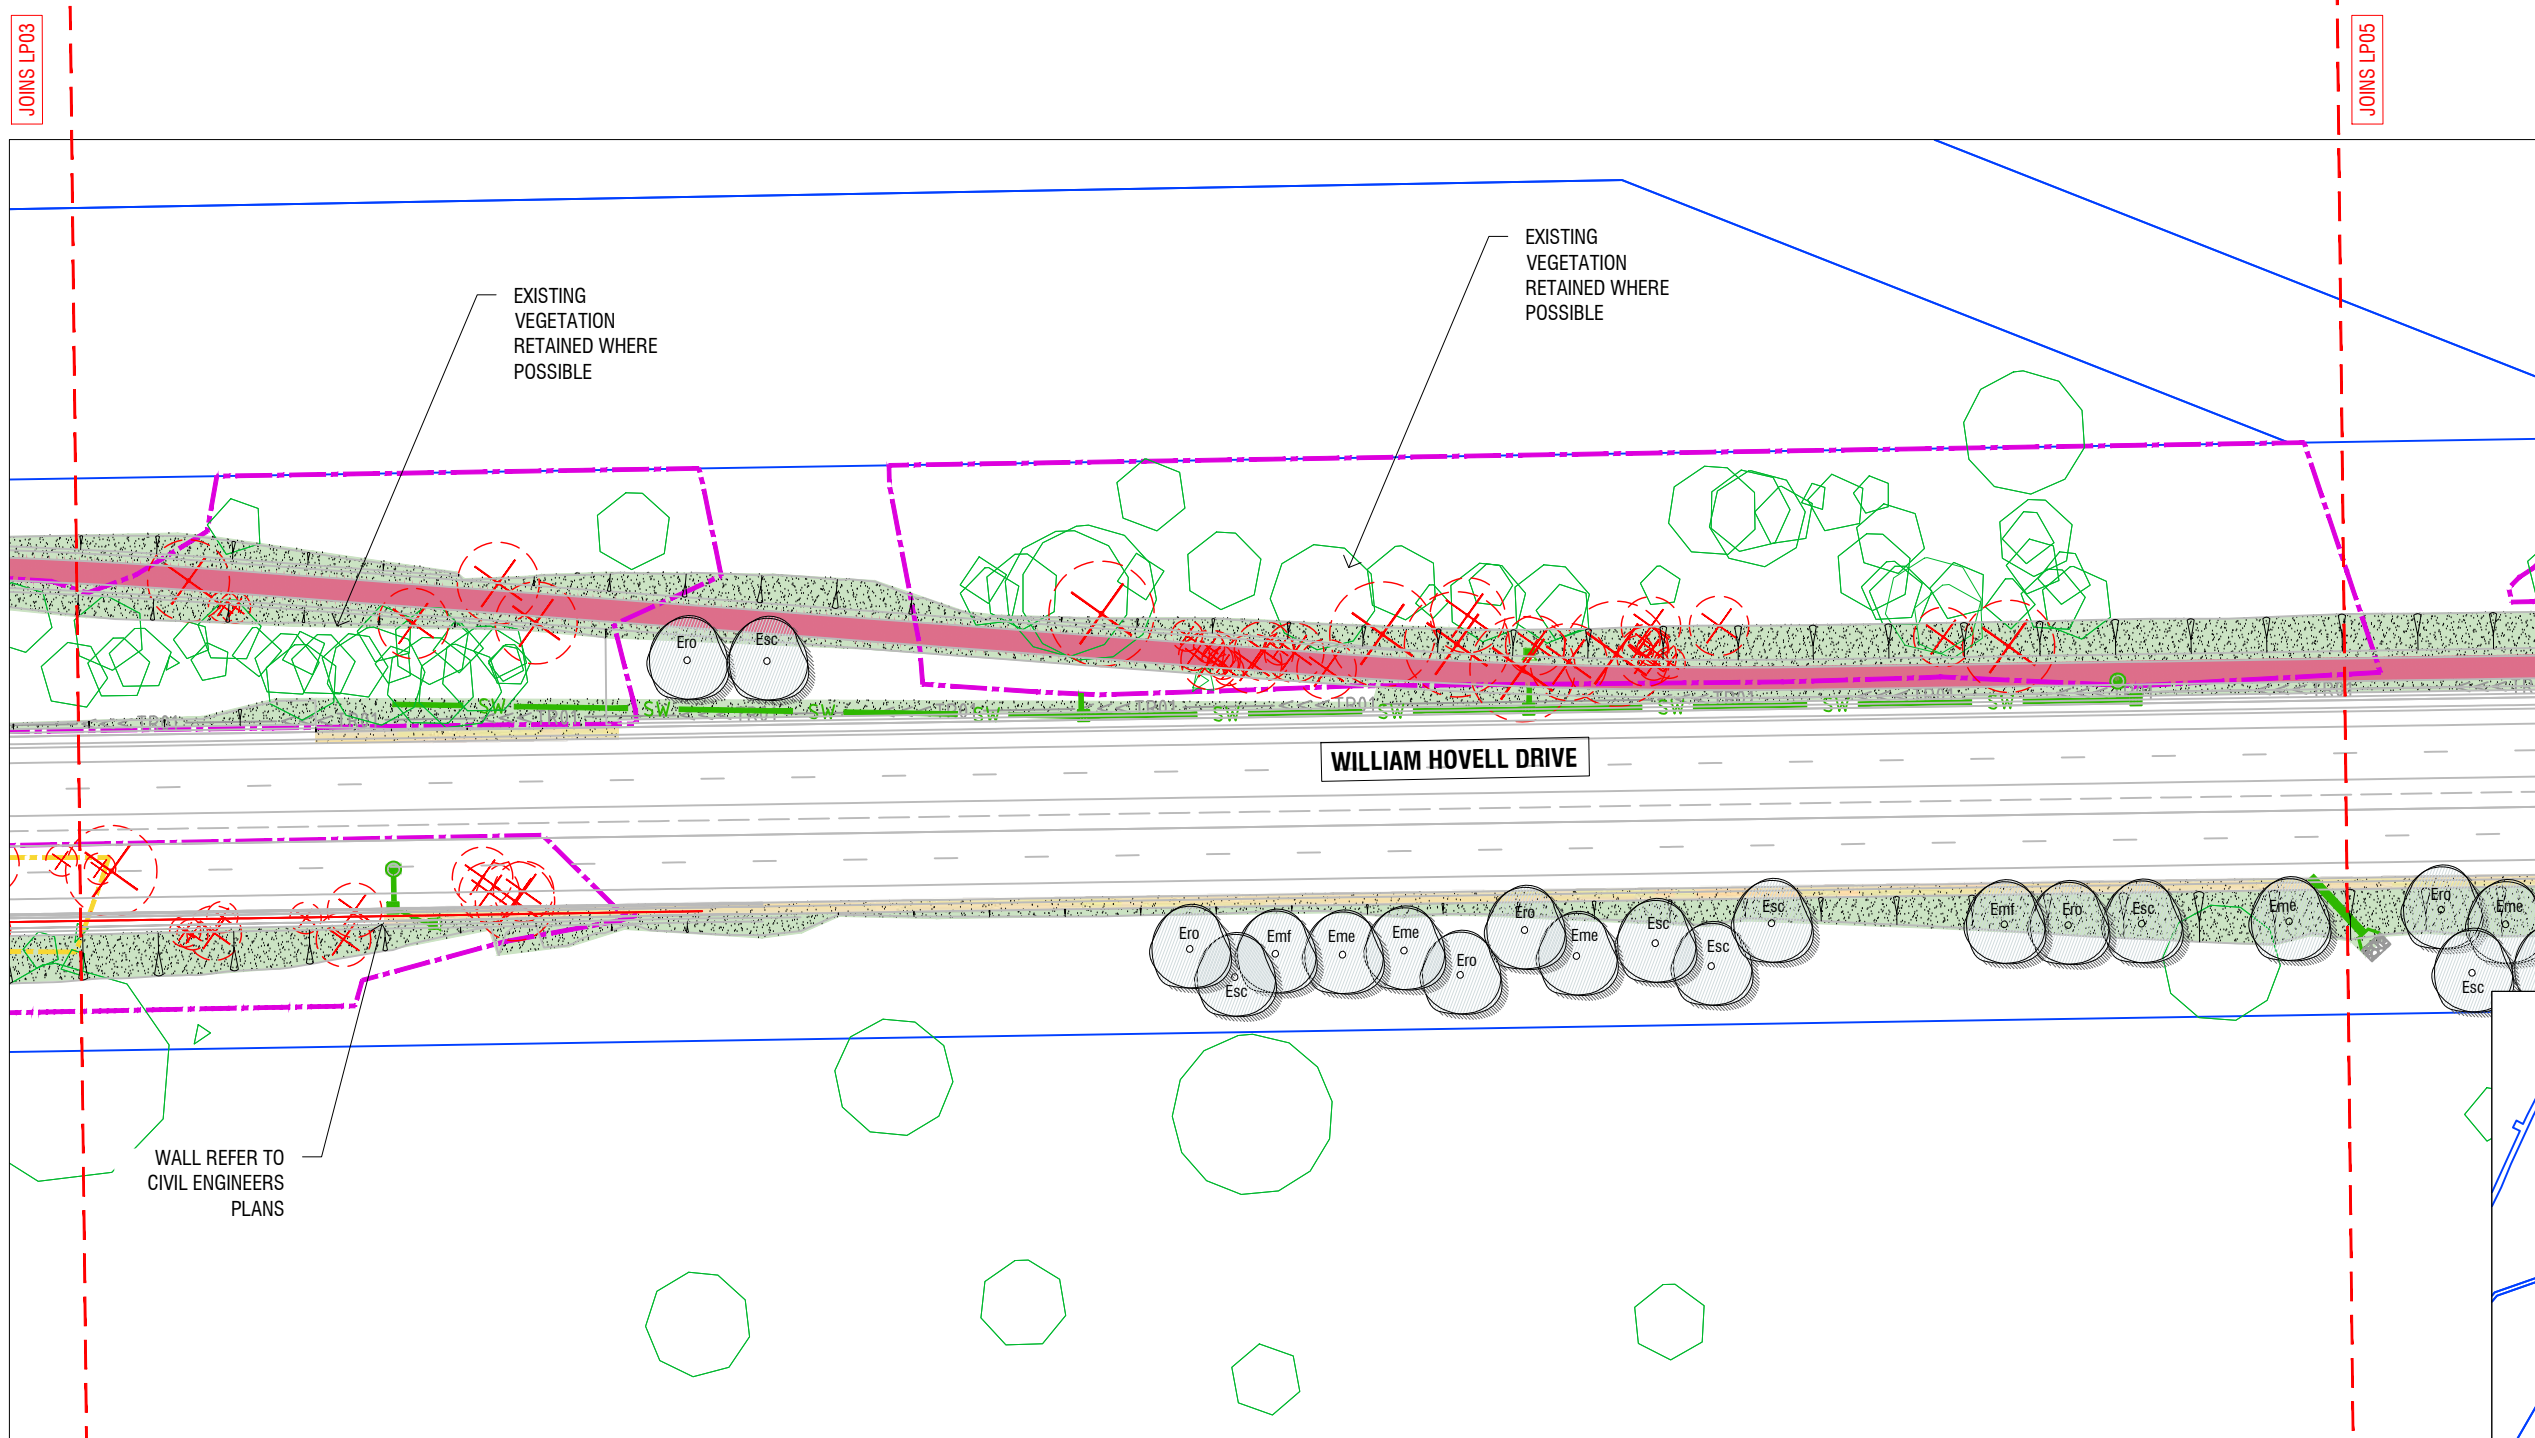

ISSUE	DESCRIPTION	DWN	APPD	DATE
D	FOR DESIGN REVIEW	BK	BS	04/03/2022
C	FINAL PRELIMINARY SKETCH PLAN	JK	JRD	13/11/2020
B	REVISED PRELIMINARY SKETCH PLAN	JK	JRD	2/10/2020
A	FOR PRELIMINARY SKETCH PLAN	JK	JRD	18/08/2020

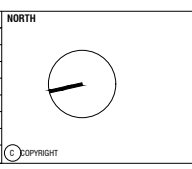

NOTES

COPYRIGHT AND PROPERTY OF ENVIRO LINKS DESIGN PTY LTD. MAY BE USED ONLY FOR THE STATED PROJECT AND ISSUE STATUS, AND IN ACCORDANCE WITH TERMS OF ENGAGEMENT FOR WHICH IT WAS COMMISSIONED.

- TO BE READ IN CONJUNCTION WITH ALL RELEVANT CONTRACTS, SPECIFICATIONS, REPORTS, DRAWINGS AND DEVELOPMENT APPROVAL CONDITIONS. OBTAIN ANY OUTSTANDING STATUTORY APPROVALS PRIOR TO COMMENCEMENT OF WORKS.

- FIGURED DIMENSIONS TO BE TAKEN IN PREFERENCE TO SCALED MEASUREMENTS. DIMENSIONS IN MILLIMETRES UNLESS NOTED OTHERWISE.

WHERE ISSUED FOR CONSTRUCTION:

- CONTRACTOR IS RESPONSIBLE FOR LOCATING ALL SERVICES AND OBTAINING NECESSARY CLEARANCES AND APPROVALS. CONTRACTOR TO VERIFY DIMENSIONS, LEVELS & DETAILS TO SITE CONDITIONS AND PRIOR WORKS, AND REPORT ALL DISCREPANCIES TO THE SUPERINTENDENT FOR RESOLUTION BEFORE COMMENCING WORK.
- PRESENT SAMPLES AND GAIN APPROVAL FROM SUPERINTENDENT FOR ANY NOMINATED MATERIALS OR FINISHES.
- ADOPT AND IMPLEMENT APPROVED TREE MANAGEMENT PLAN, LANDSCAPE MANAGEMENT & PROTECTION PLAN & ENVIRONMENTAL AUTHORISATIONS. ALL WORKS TO BE IN ACCORDANCE WITH CURRENT ICCS STANDARDS (MITS & MIS) UNLESS OTHERWISE PRESCRIBED. ALL DISTURBANCE BY WORKS MUST BE REINSTATED TO EXISTING CONDITION.

CLIENT

LANDSCAPE ARCHITECT

5/61 Dundas Court PHILLIP ACT 2606
Ph: (02) 6291 0066 www.envirolinks.com.au

PROJECT

WILLIAMHOVELL DRIVE DUPLICATION


TITLE

LANDSCAPE PLAN [SHEET 4 OF 17]


SCALE 1:1000@A3

JOB NO. 1847 DWG NO. LP04


ISSUE **D**

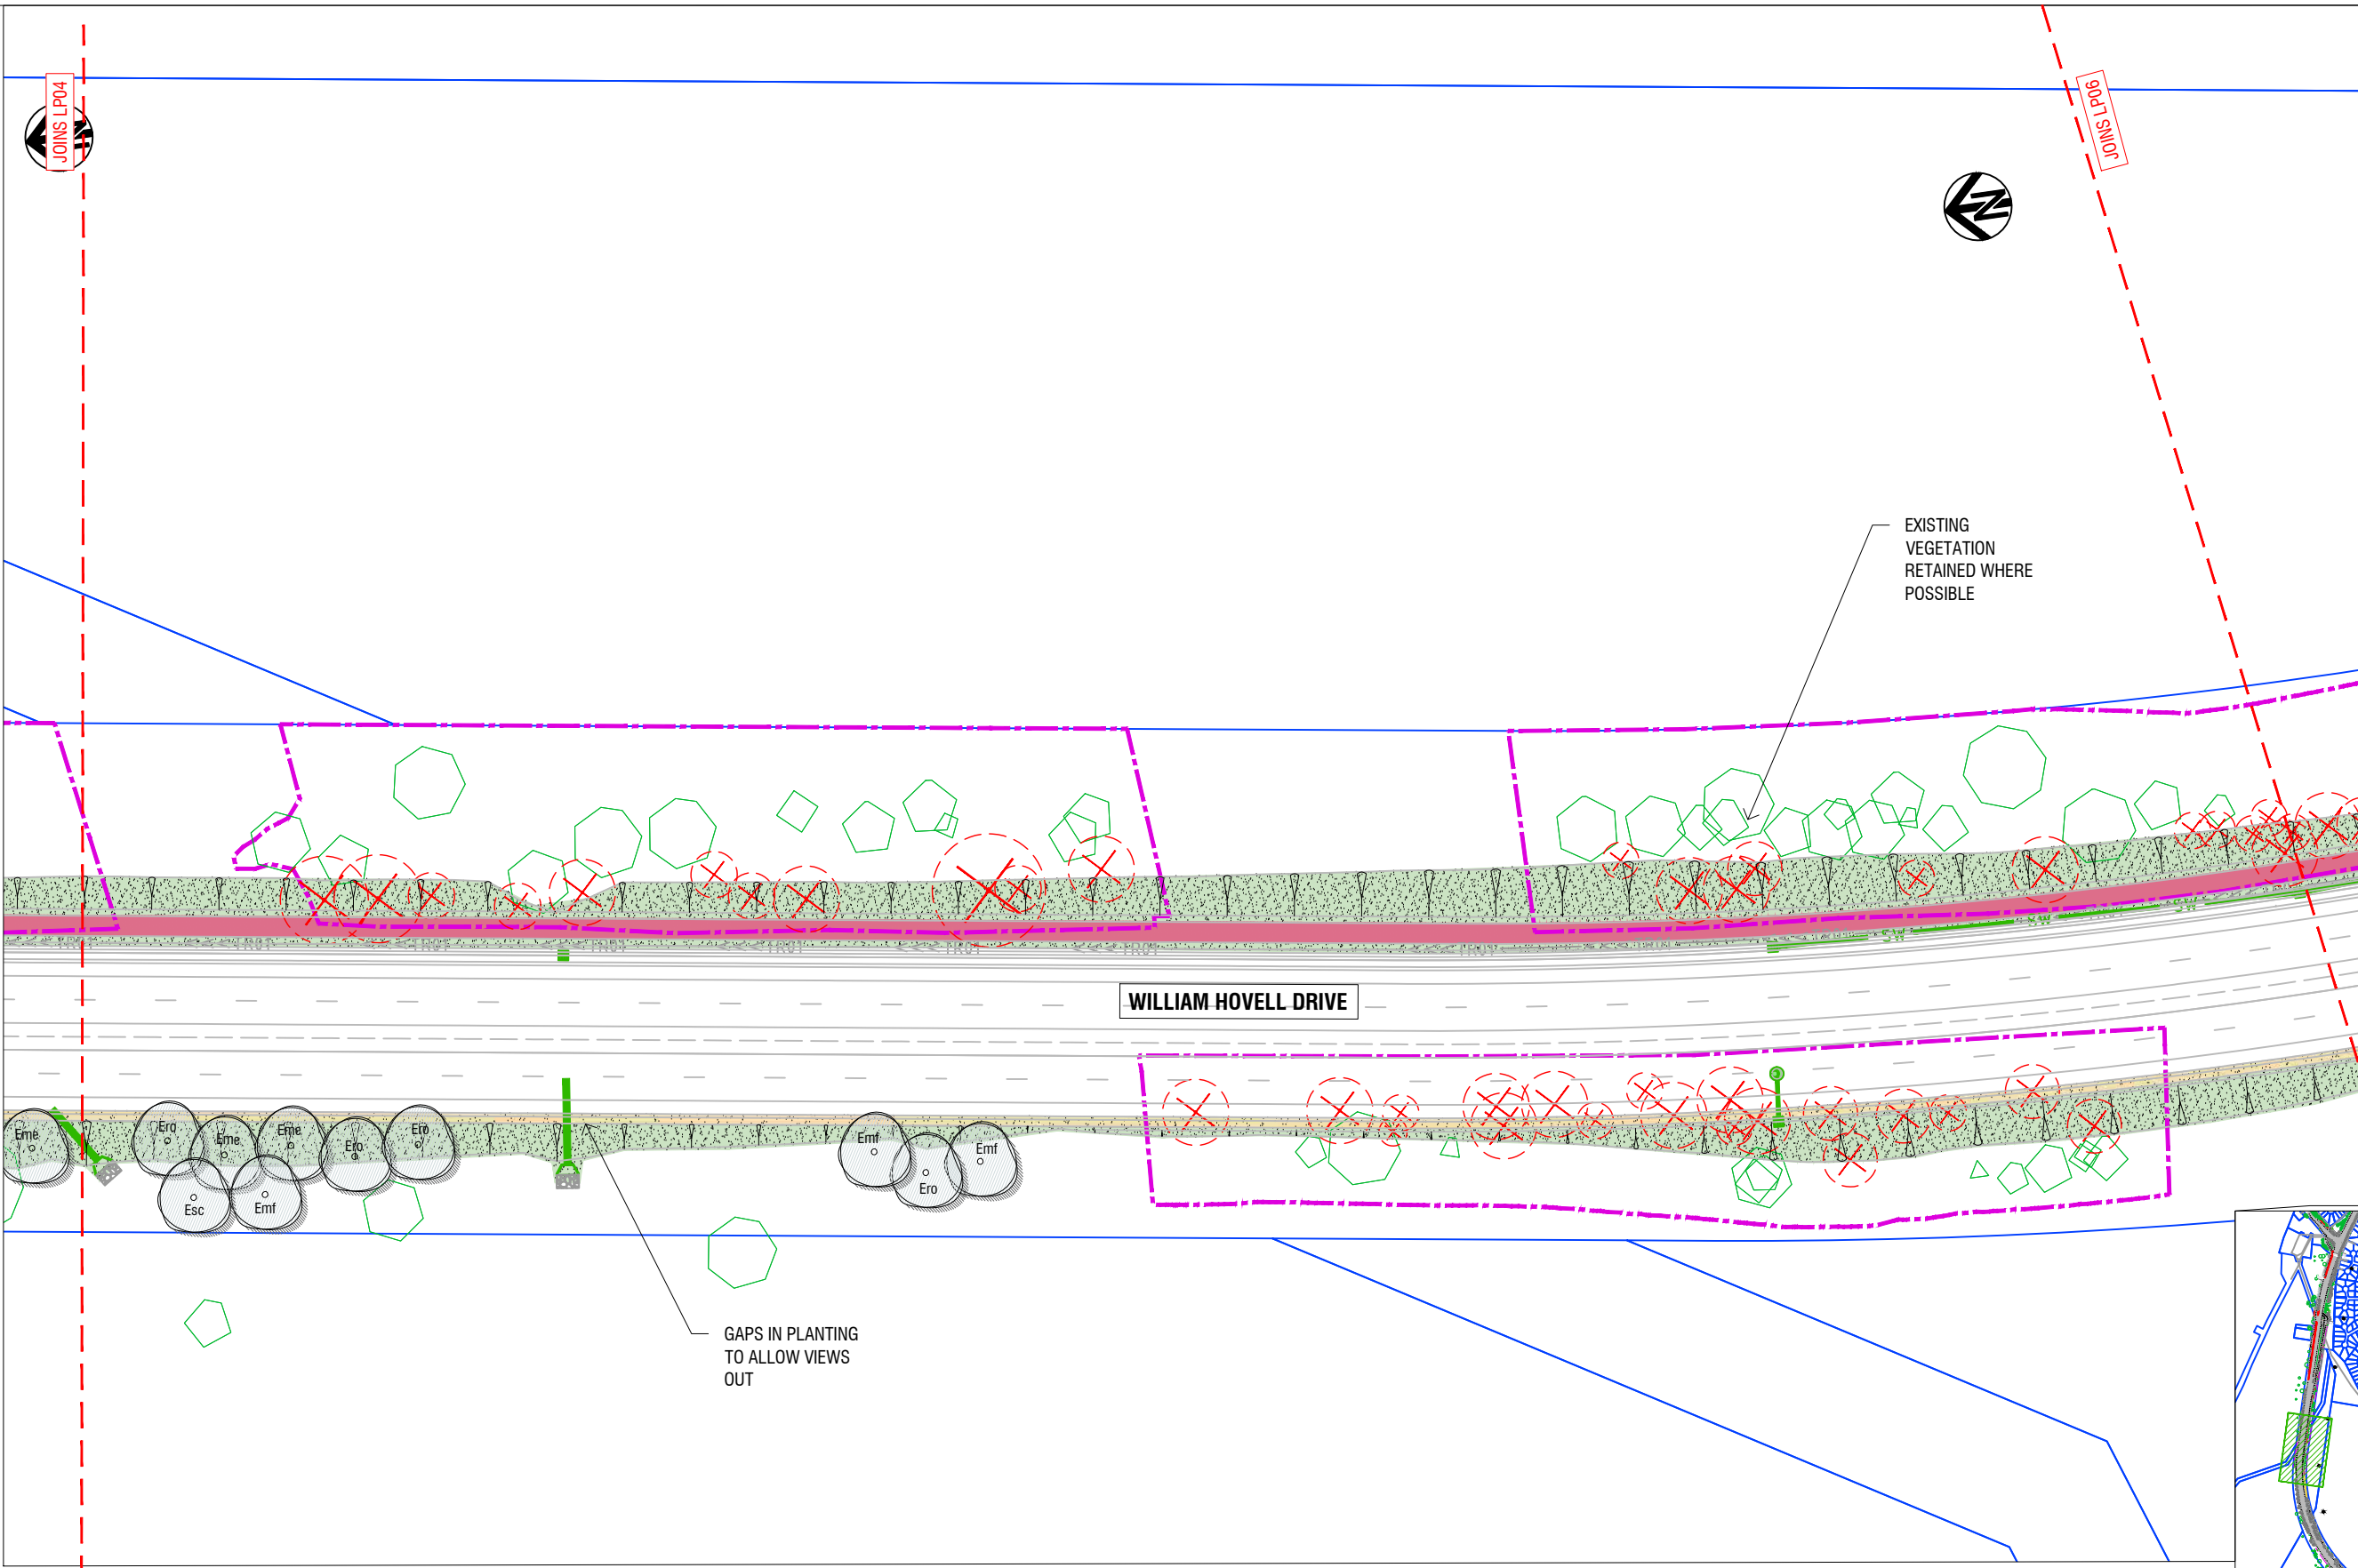

- ### LEGEND
- SHEET LAYOUT
 - BLOCK BOUNDARIES
 - EXISTING TREES
Proposed to be retained
 - NEW NATIVE/ EVERGREEN TREE
Refer Planting Schedule Dwg LC01
 - NEW MASS PLANTING BED
Refer Planting Schedule Dwg LC01
 - DRYLAND GRASSING
Maintainable Dryland grassing (max. 1:4 grade)
Refer typical details Sheet LD01
 - RESTORATION GRASSING
Non-mowable grassing / restoration grassing
Refer typical details Sheet LD01
 - SHARED PATH LAYOUT INDICATIVE
Refer to Civil Engineers Plans for detail and extent
 - ACCESS TRACK
Refer to Civil Engineers Plans for detail and extent
 - NEW WALL
Refer to Civil Engineers Plans for detail and extent
 - HARDSTAND AREA
Refer to Civil Engineers Plans for detail and extent. Area between road and shared path
 - EMBANKMENT SYMBOLS
Civil earthworks. Refer to Civil Engineers Plans for detail, extent and grade
 - DECOMPOSED GRANITE GRAVEL
Refer to Civil Engineers Plans for detail and extent
 - EXISTING VEGETATION / HABITAT COMMUNITY Existing Pink Tailed Worm Lizard (PTWL) identified area. No landscape works proposed for these areas to limit any disturbance to these communities
 - EXISTING VEGETATION / HABITAT COMMUNITY Existing Box Gum Woodland (BGW) identified area. No landscape works proposed for these areas to limit any disturbance to these communities
 - EXISTING VEGETATION / HABITAT COMMUNITY Existing Golden Sun Moth (GSM) identified area. No landscape works proposed for these areas to limit any disturbance to these communities

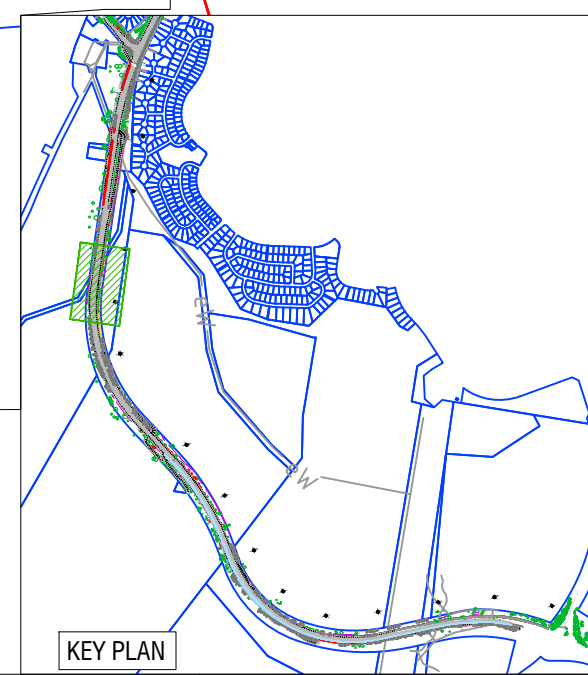

ISSUE	DESCRIPTION	DWN	APPD	DATE
D	FOR DESIGN REVIEW	BK	BS	04/03/2022
C	FINAL PRELIMINARY SKETCH PLAN	JK	JRD	13/11/2020
B	REVISED PRELIMINARY SKETCH PLAN	JK	JRD	2/10/2020
A	FOR PRELIMINARY SKETCH PLAN	JK	JRD	18/08/2020

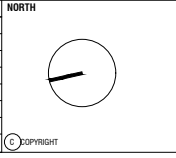

NOTES

COPYRIGHT AND PROPERTY OF ENVIRO LINKS DESIGN PTY LTD. MAY BE USED ONLY FOR THE STATED PROJECT AND ISSUE STATUS, AND IN ACCORDANCE WITH TERMS OF ENGAGEMENT FOR WHICH IT WAS COMMISSIONED.

- TO BE READ IN CONJUNCTION WITH ALL RELEVANT CONTRACTS, SPECIFICATIONS, REPORTS, DRAWINGS AND DEVELOPMENT APPROVAL CONDITIONS. OBTAIN ANY OUTSTANDING STATUTORY APPROVALS PRIOR TO COMMENCEMENT OF WORKS.

- FIGURED DIMENSIONS TO BE TAKEN IN PREFERENCE TO SCALED MEASUREMENTS. DIMENSIONS IN MILLIMETRES UNLESS NOTED OTHERWISE.

WHERE ISSUED FOR CONSTRUCTION:

- CONTRACTOR IS RESPONSIBLE FOR LOCATING ALL SERVICES AND OBTAINING NECESSARY CLEARANCES AND APPROVALS. CONTRACTOR TO VERIFY DIMENSIONS, LEVELS & DETAILS TO SITE CONDITIONS AND PRIOR WORKS, AND REPORT ALL DISCREPANCIES TO THE SUPERINTENDENT FOR RESOLUTION BEFORE COMMENCING WORK.
- PRESENT SAMPLES AND GAIN APPROVAL FROM SUPERINTENDENT FOR ANY NOMINATED MATERIALS OR FINISHES.
- ADOPT AND IMPLEMENT APPROVED TREE MANAGEMENT PLAN, LANDSCAPE MANAGEMENT & PROTECTION PLAN & ENVIRONMENTAL AUTHORISATIONS. ALL WORKS TO BE IN ACCORDANCE WITH CURRENT ICCS STANDARDS (MITS & MTS) UNLESS OTHERWISE PRESCRIBED. ALL DISTURBANCE BY WORKS MUST BE REINSTATED TO EXISTING CONDITION.

CLIENT



PROJECT
WILLIAM HOVELL DRIVE DUPLICATION

TITLE
LANDSCAPE PLAN [SHEET 5 OF 17]


SCALE
1:1000@A3

JOB NO.
1847

DWG NO.
LP05

ISSUE
D

5/61 Dundas Court PHILLIP ACT 2606
Ph: (02) 6291 9366 www.envirolinks.com.au

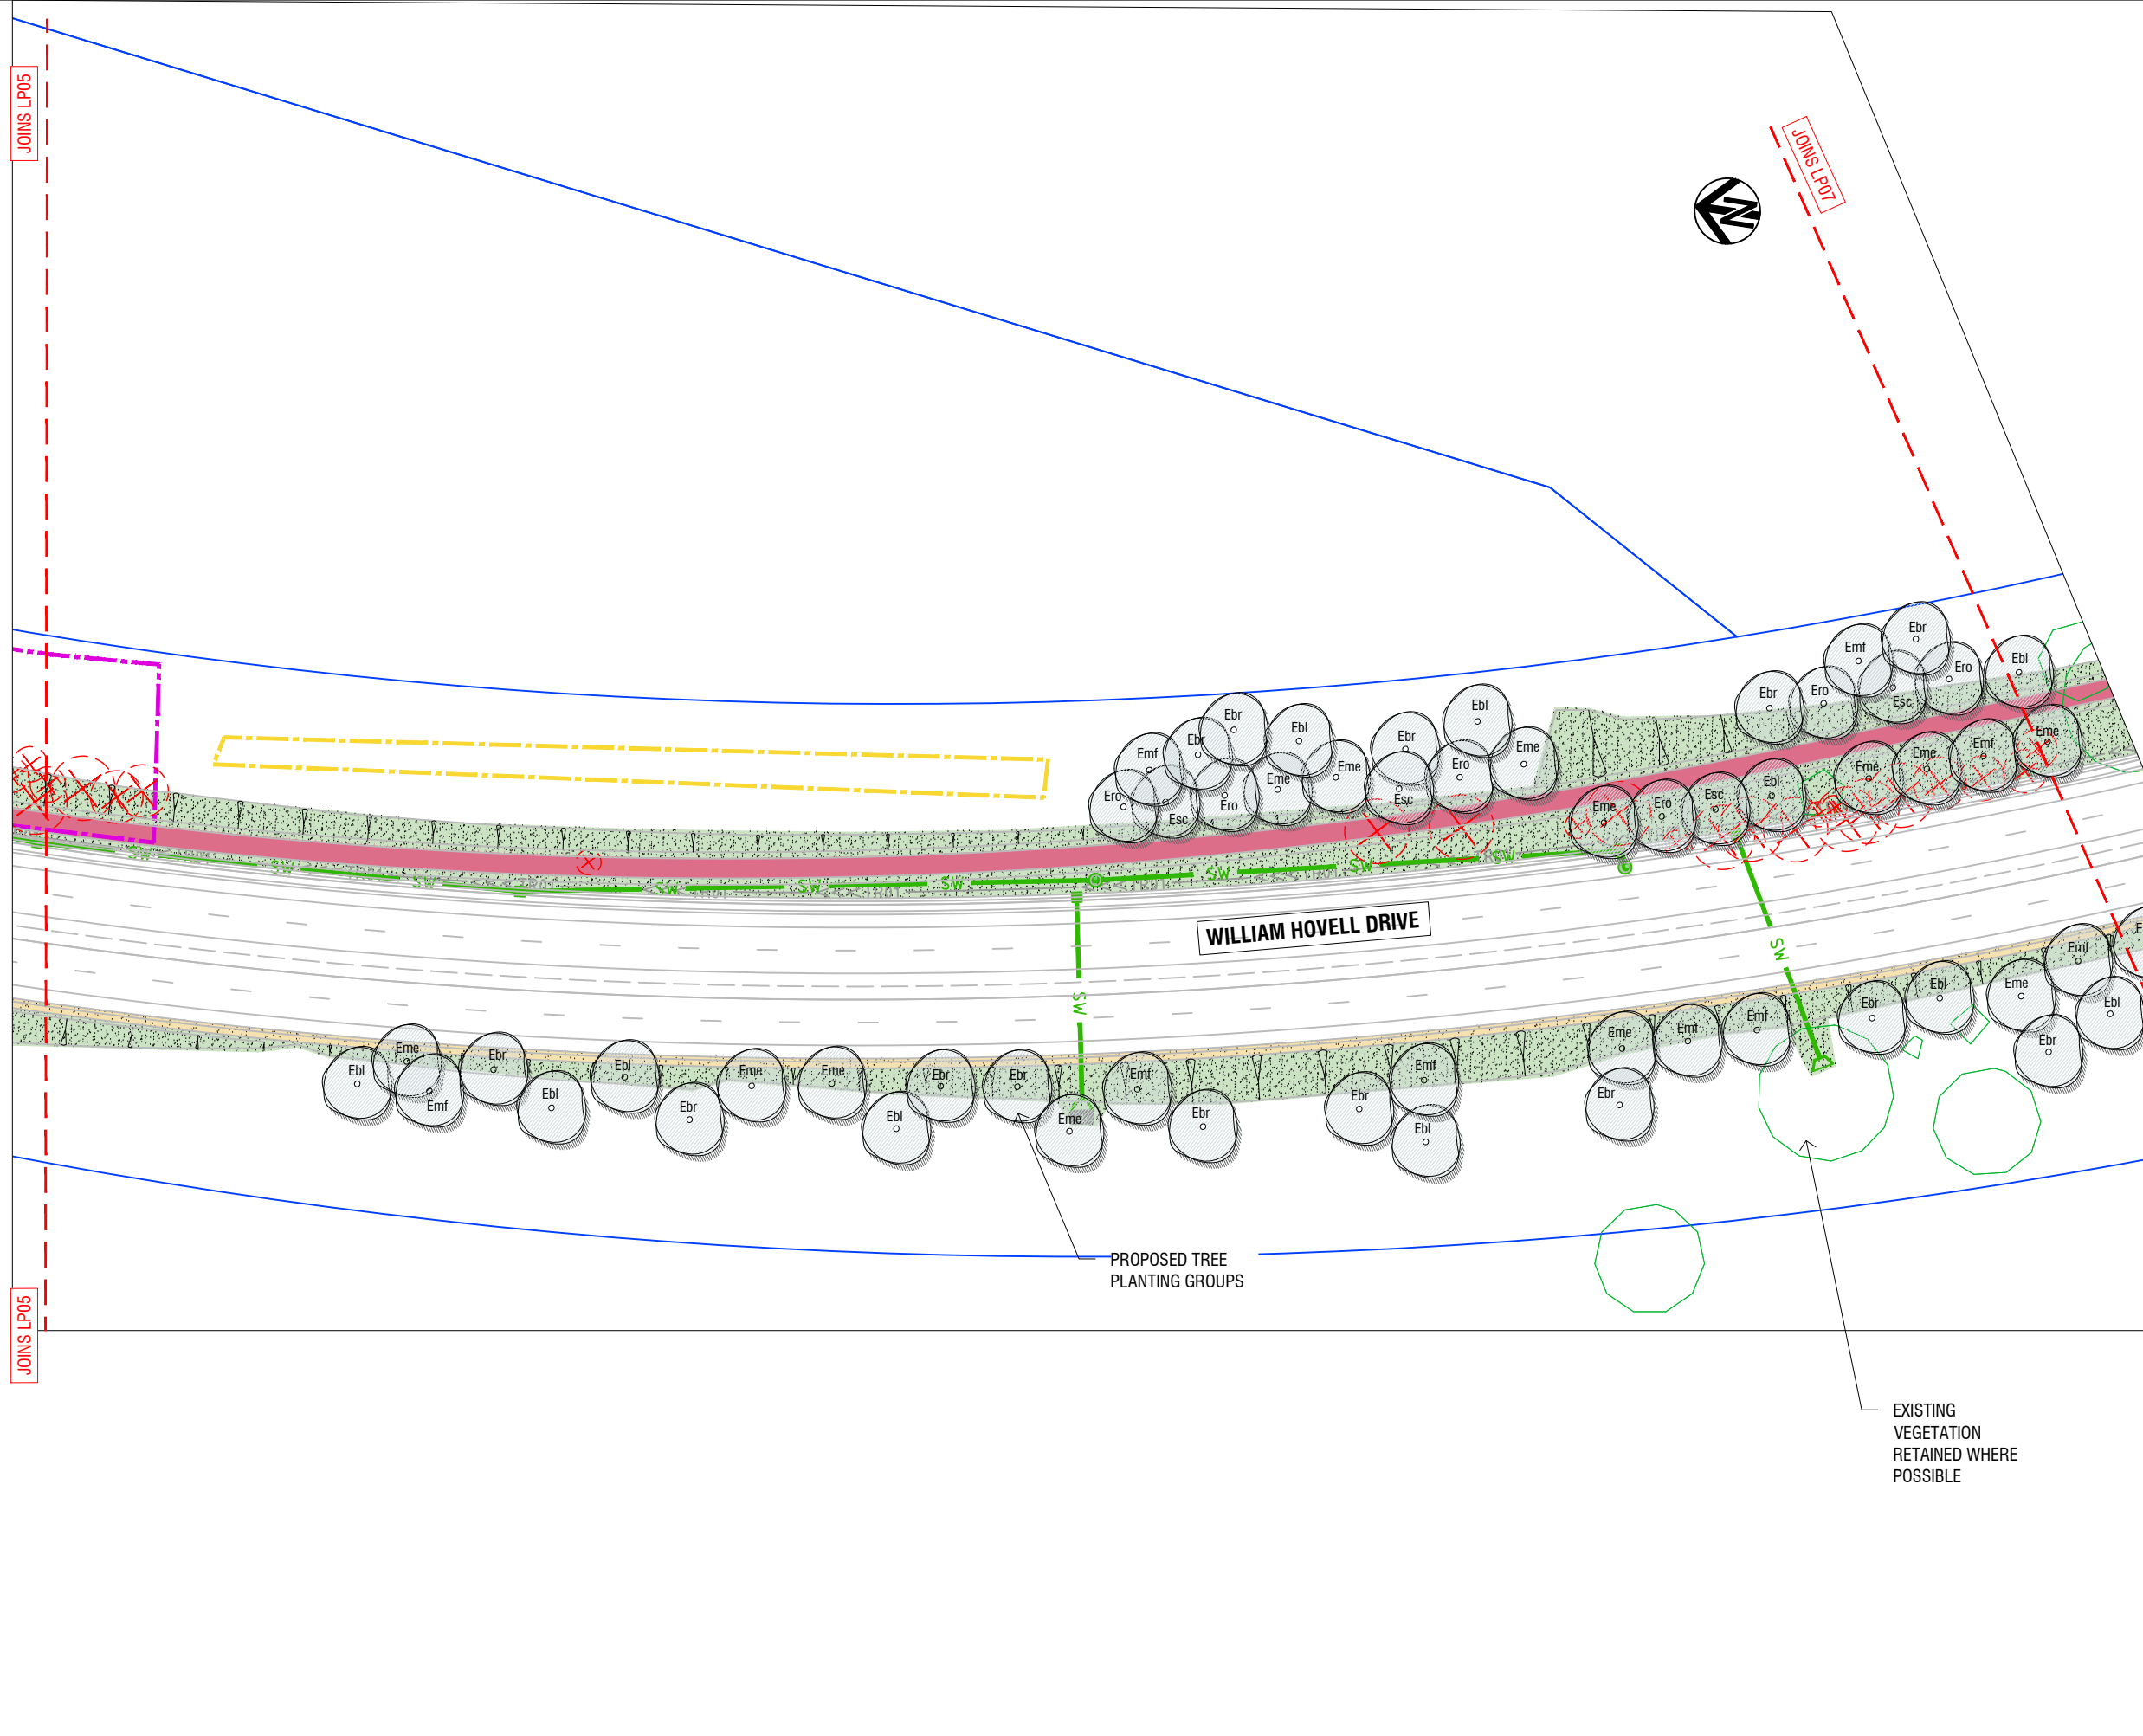


- LEGEND**
- SHEET LAYOUT
 - BLOCK BOUNDARIES
 - EXISTING TREES**
Proposed to be retained
 - NEW NATIVE/ EVERGREEN TREE**
Refer Planting Schedule Dwg LC01
 - NEW MASS PLANTING BED**
Refer Planting Schedule Dwg LC01
 - DRYLAND GRASSING**
Maintainable Dryland grassing (max. 1:4 grade)
Refer typical details Sheet LD01
 - RESTORATION GRASSING**
Non-mowable grassing / restoration grassing
Refer typical details Sheet LD01
 - SHARED PATH LAYOUT INDICATIVE**
Refer to Civil Engineers Plans for detail and extent
 - ACCESS TRACK**
Refer to Civil Engineers Plans for detail and extent
 - NEW WALL**
Refer to Civil Engineers Plans for detail and extent
 - HARDSTAND AREA**
Refer to Civil Engineers Plans for detail and extent. Area between road and shared path
 - EMBANKMENT SYMBOLS**
Civil earthworks. Refer to Civil Engineers Plans for detail, extent and grade
 - DECOMPOSED GRANITE GRAVEL**
Refer to Civil Engineers Plans for detail and extent
 - EXISTING VEGETATION / HABITAT COMMUNITY Existing Pink Tailed Worm Lizard (PTWL) identified area.** No landscape works proposed for these areas to limit any disturbance to these communities
 - EXISTING VEGETATION / HABITAT COMMUNITY Existing Box Gum Woodland (BGW) identified area.** No landscape works proposed for these areas to limit any disturbance to these communities
 - EXISTING VEGETATION / HABITAT COMMUNITY Existing Golden Sun Moth (GSM) identified area.** No landscape works proposed for these areas to limit any disturbance to these communities

WILLIAM HOVELL DRIVE


PROPOSED TREE PLANTING GROUPS

EXISTING VEGETATION RETAINED WHERE POSSIBLE

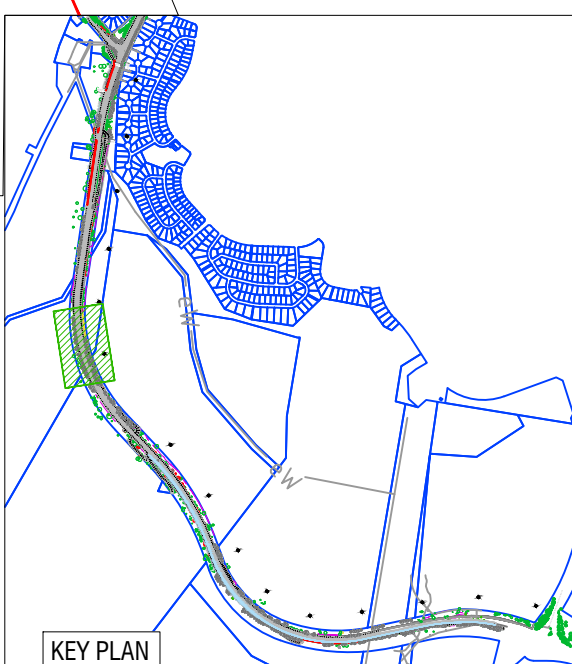

KEY PLAN

ISSUE	DESCRIPTION	DWN	APPD	DATE
D	FOR DESIGN REVIEW	BK	BS	04/03/2022
C	FINAL PRELIMINARY SKETCH PLAN	JK	JRD	13/11/2020
B	REVISED PRELIMINARY SKETCH PLAN	JK	JRD	2/10/2020
A	FOR PRELIMINARY SKETCH PLAN	JK	JRD	18/08/2020

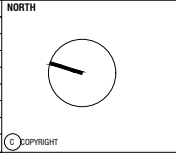

NOTES

COPYRIGHT AND PROPERTY OF ENVIROLINKS DESIGN PTY LTD. MAY BE USED ONLY FOR THE STATED PROJECT AND ISSUE STATUS, AND IN ACCORDANCE WITH TERMS OF ENGAGEMENT FOR WHICH IT WAS COMMISSIONED.

- TO BE READ IN CONJUNCTION WITH ALL RELEVANT CONTRACTS, SPECIFICATIONS, REPORTS, DRAWINGS AND DEVELOPMENT APPROVAL CONDITIONS. OBTAIN ANY OUTSTANDING STATUTORY APPROVALS PRIOR TO COMMENCEMENT OF WORKS.

- FIGURED DIMENSIONS TO BE TAKEN IN PREFERENCE TO SCALED MEASUREMENTS. DIMENSIONS IN MILLIMETRES UNLESS NOTED OTHERWISE.

WHERE ISSUED FOR CONSTRUCTION:

- CONTRACTOR IS RESPONSIBLE FOR LOCATING ALL SERVICES AND OBTAINING NECESSARY CLEARANCES AND APPROVALS. CONTRACTOR TO VERIFY DIMENSIONS, LEVELS & DETAILS TO SITE CONDITIONS AND PRIOR WORKS, AND REPORT ALL DISCREPANCIES TO THE SUPERINTENDENT FOR RESOLUTION BEFORE COMMENCING WORK.
- PRESENT SAMPLES AND GAIN APPROVAL FROM SUPERINTENDENT FOR ANY NOMINATED MATERIALS OR FINISHES.
- ADOPT AND IMPLEMENT APPROVED TREE MANAGEMENT PLAN, LANDSCAPE MANAGEMENT & PROTECTION PLAN & ENVIRONMENTAL AUTHORISATIONS. ALL WORKS TO BE IN ACCORDANCE WITH CURRENT TCCS STANDARDS (MITS & M&S) UNLESS OTHERWISE PRESCRIBED. ALL DISTURBANCE BY WORKS MUST BE REINSTATED TO EXISTING CONDITION.

CLIENT



LANDSCAPE ARCHITECT


PROJECT

WILLIAM HOVELL DRIVE DUPLICATION








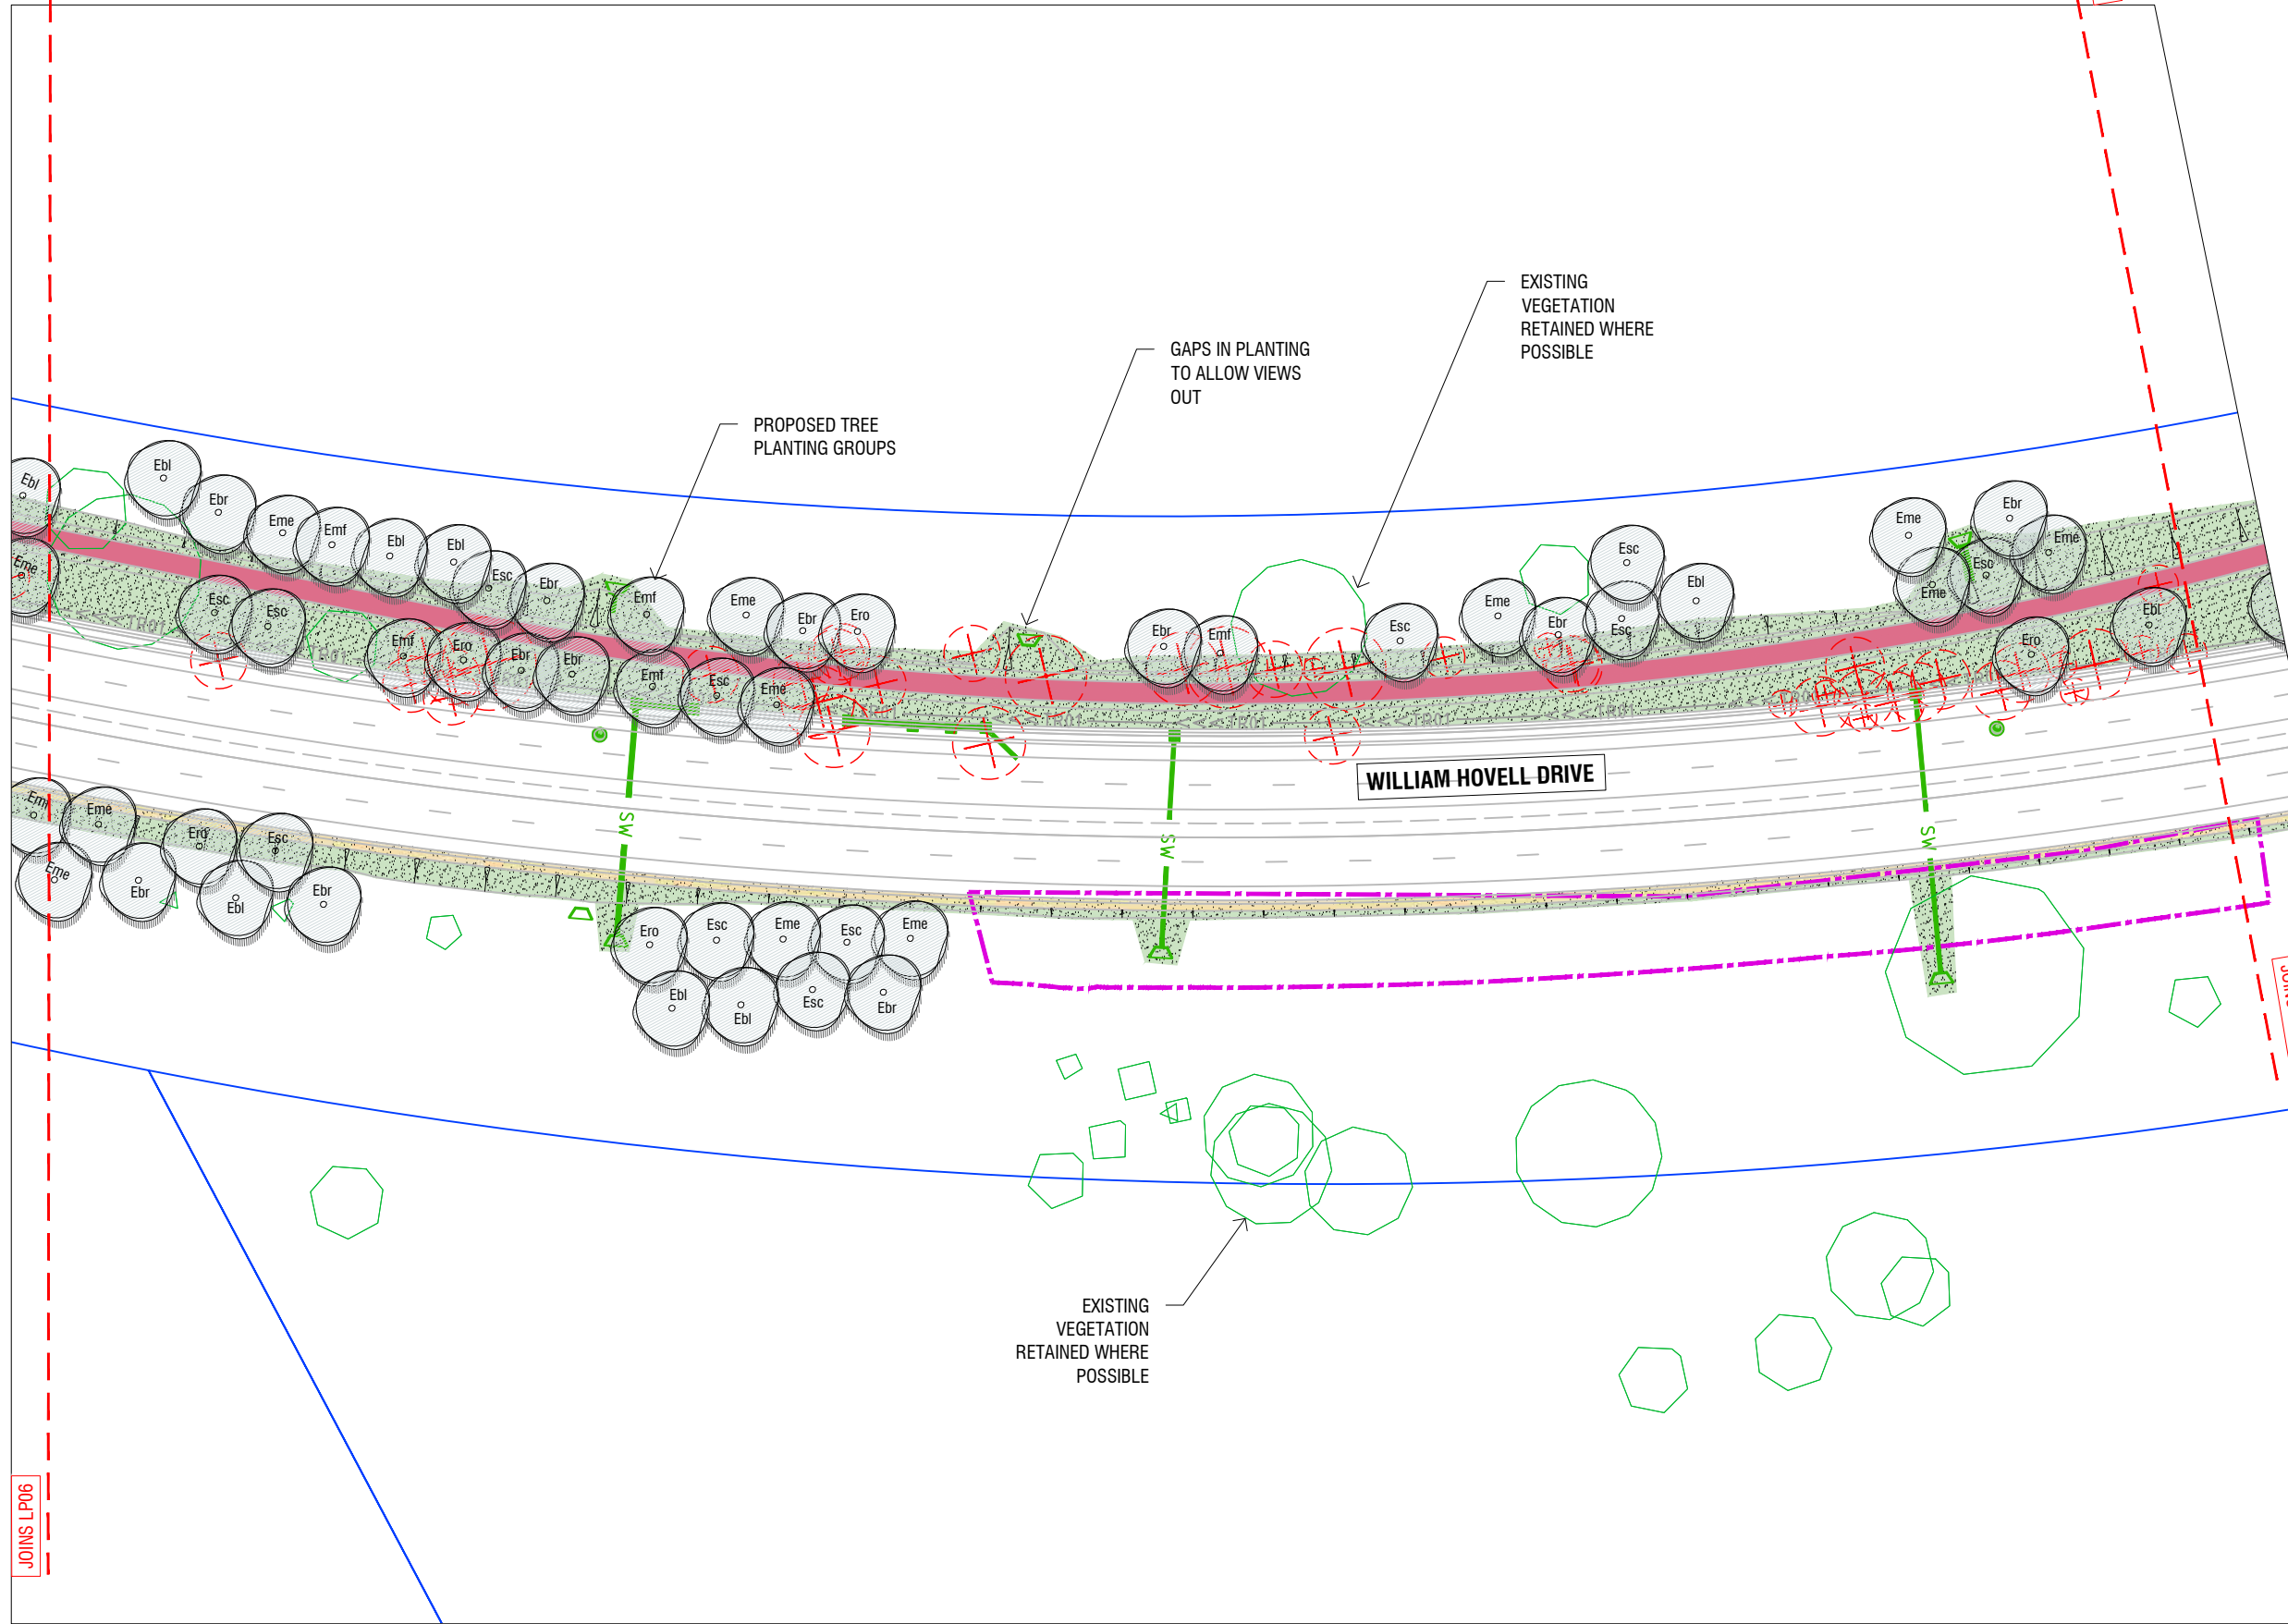




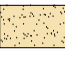



TITLE	LANDSCAPE PLAN [SHEET 6 OF 17]	ISSUE	D
SCALE	1:1000@A3	DWG NO.	LP06
JOB NO.	1847		

JOINS LP06

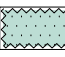JOINS LP08

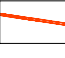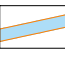


LEGEND

-  SHEET LAYOUT
-  BLOCK BOUNDARIES
-  **EXISTING TREES**
Proposed to be retained
-  **NEW NATIVE/ EVERGREEN TREE**
Refer Planting Schedule Dwg LC01
-  **NEW MASS PLANTING BED**
Refer Planting Schedule Dwg LC01
-  **DRYLAND GRASSING**
Maintainable Dryland grassing (max. 1:4 grade)
Refer typical details Sheet LD01
-  **RESTORATION GRASSING**
Non-mowable grassing / restoration grassing
Refer typical details Sheet LD01
-  **SHARED PATH LAYOUT INDICATIVE**
Refer to Civil Engineers Plans for detail and extent
-  **ACCESS TRACK**
Refer to Civil Engineers Plans for detail and extent
-  **NEW WALL**
Refer to Civil Engineers Plans for detail and extent
-  **HARDSTAND AREA**
Refer to Civil Engineers Plans for detail and extent. Area between road and shared path
-  **EMBANKMENT SYMBOLS**
Civil earthworks. Refer to Civil Engineers Plans for detail, extent and grade
-  **DECOMPOSED GRANITE GRAVEL**
Refer to Civil Engineers Plans for detail and extent
-  **EXISTING VEGETATION / HABITAT COMMUNITY** Existing Pink Tailed Worm Lizard (PTWL) identified area. No landscape works proposed for these areas to limit any disturbance to these communities
-  **EXISTING VEGETATION / HABITAT COMMUNITY** Existing Box Gum Woodland (BGW) identified area. No landscape works proposed for these areas to limit any disturbance to these communities
-  **EXISTING VEGETATION / HABITAT COMMUNITY** Existing Golden Sun Moth (GSM) identified area. No landscape works proposed for these areas to limit any disturbance to these communities


JOINS LP06

JOINS LP08

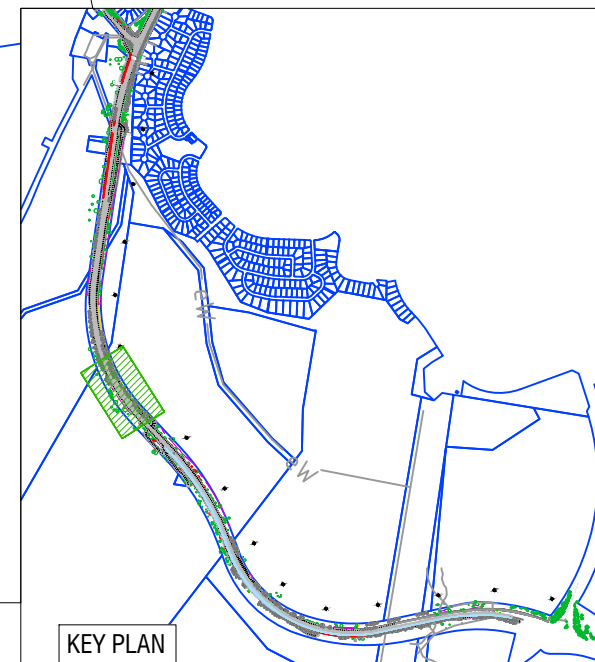

KEY PLAN

ISSUE	DESCRIPTION	DWN	APPD	DATE
E	FOR DESIGN REVIEW			
D	FOR DESIGN REVIEW	BK	BS	04/03/2022
C	FINAL PRELIMINARY SKETCH PLAN	JK	JRD	13/11/2020
B	REVISED PRELIMINARY SKETCH PLAN	JK	JRD	2/10/2020
A	FOR PRELIMINARY SKETCH PLAN	JK	JRD	18/08/2020

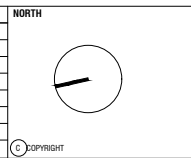

NOTES

COPYRIGHT AND PROPERTY OF ENVIRO LINKS DESIGN PTY LTD. MAY BE USED ONLY FOR THE STATED PROJECT AND ISSUE STATUS, AND IN ACCORDANCE WITH TERMS OF ENGAGEMENT FOR WHICH IT WAS COMMISSIONED.

- TO BE READ IN CONJUNCTION WITH ALL RELEVANT CONTRACTS, SPECIFICATIONS, REPORTS, DRAWINGS AND DEVELOPMENT APPROVAL CONDITIONS. OBTAIN ANY OUTSTANDING STATUTORY APPROVALS PRIOR TO COMMENCEMENT OF WORKS.

- FIGURED DIMENSIONS TO BE TAKEN IN PREFERENCE TO SCALED MEASUREMENTS. DIMENSIONS IN MILLIMETRES UNLESS NOTED OTHERWISE.

WHERE ISSUED FOR CONSTRUCTION:

- CONTRACTOR IS RESPONSIBLE FOR LOCATING ALL SERVICES AND OBTAINING NECESSARY CLEARANCES AND APPROVALS. CONTRACTOR TO VERIFY DIMENSIONS, LEVELS & DETAILS TO SITE CONDITIONS AND PRIOR WORKS, AND REPORT ALL DISCREPANCIES TO THE SUPERINTENDENT FOR RESOLUTION BEFORE COMMENCING WORK.
- PRESENT SAMPLES AND GAIN APPROVAL FROM SUPERINTENDENT FOR ANY NOMINATED MATERIALS OR FINISHES.
- ADOPT AND IMPLEMENT APPROVED TREE MANAGEMENT PLAN, LANDSCAPE MANAGEMENT & PROTECTION PLAN & ENVIRONMENTAL AUTHORISATIONS. ALL WORKS TO BE IN ACCORDANCE WITH CURRENT TCCS STANDARDS (MIS & MS) UNLESS OTHERWISE PRESCRIBED. ALL DISTURBANCE BY WORKS MUST BE REINSTATED TO EXISTING CONDITION.

CLIENT

 **SMEC**

LANDSCAPE ARCHITECT

 **envirolinks design**

PROJECT

WILLIAM HOVELL DRIVE DUPLICATION

5/61 Dundas Court PHILLIP ACT 2606
Ph: (02) 6291 0066 www.envirolinks.com.au

TITLE

LANDSCAPE PLAN [SHEET 7 OF 17]

SCALE

1:1000@A3

JOB NO.


1847

DWG NO.


LP07

ISSUE


D

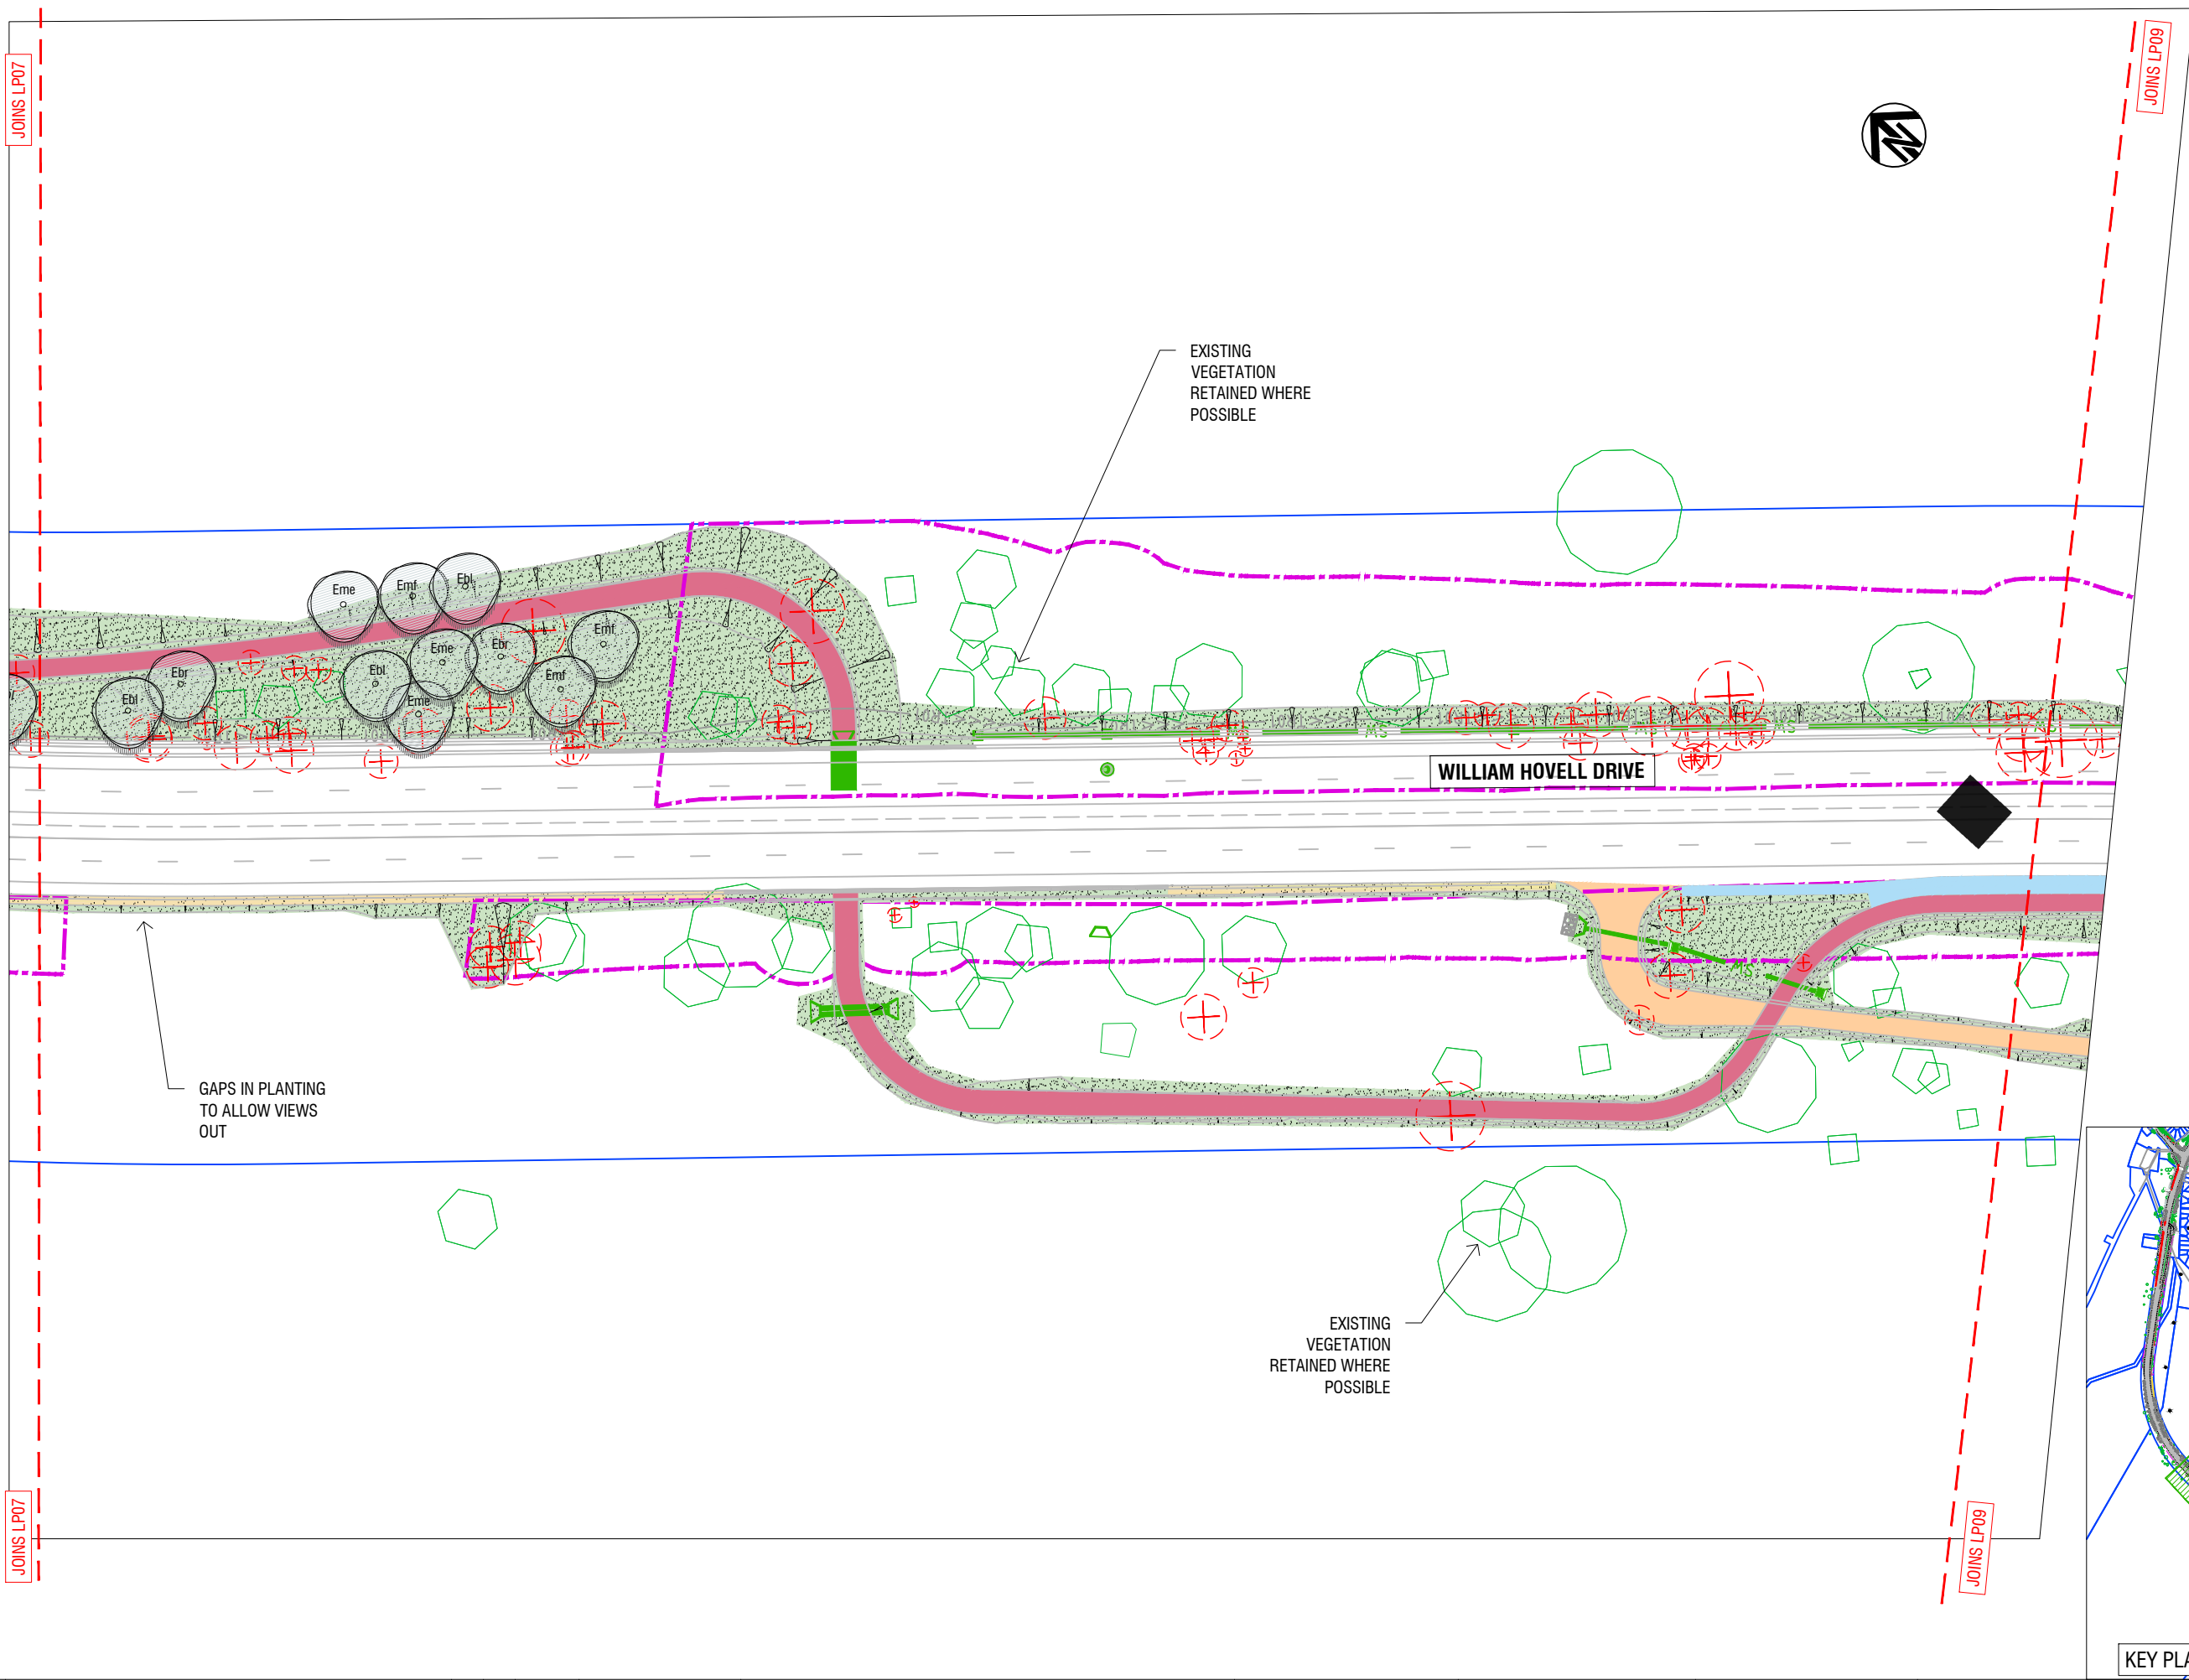

- LEGEND**
- SHEET LAYOUT
 - BLOCK BOUNDARIES
 - EXISTING TREES
Proposed to be retained
 - NEW NATIVE/ EVERGREEN TREE
Refer Planting Schedule Dwg LC01
 - NEW MASS PLANTING BED
Refer Planting Schedule Dwg LC01
 - DRYLAND GRASSING
Maintainable Dryland grassing (max. 1:4 grade)
Refer typical details Sheet LD01
 - RESTORATION GRASSING
Non-mowable grassing / restoration grassing
Refer typical details Sheet LD01
 - SHARED PATH LAYOUT INDICATIVE
Refer to Civil Engineers Plans for detail and extent
 - ACCESS TRACK
Refer to Civil Engineers Plans for detail and extent
 - NEW WALL
Refer to Civil Engineers Plans for detail and extent
 - HARDSTAND AREA
Refer to Civil Engineers Plans for detail and extent. Area between road and shared path
 - EMBANKMENT SYMBOLS
Civil earthworks. Refer to Civil Engineers Plans for detail, extent and grade
 - DECOMPOSED GRANITE GRAVEL
Refer to Civil Engineers Plans for detail and extent
 - EXISTING VEGETATION / HABITAT COMMUNITY Existing Pink Tailed Worm Lizard (PTWL) identified area. No landscape works proposed for these areas to limit any disturbance to these communities
 - EXISTING VEGETATION / HABITAT COMMUNITY Existing Box Gum Woodland (BGW) identified area. No landscape works proposed for these areas to limit any disturbance to these communities
 - EXISTING VEGETATION / HABITAT COMMUNITY Existing Golden Sun Moth (GSM) identified area. No landscape works proposed for these areas to limit any disturbance to these communities

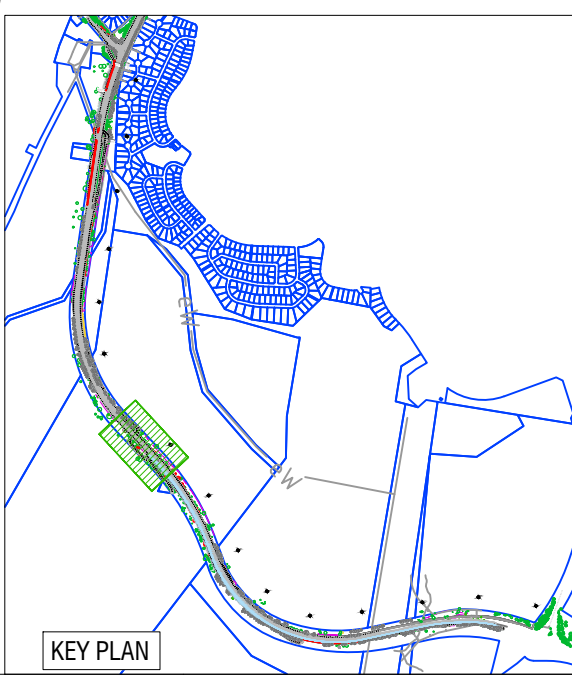

ISSUE	DESCRIPTION	DWN	APPD	DATE
D	FOR DESIGN REVIEW	BK	BS	04/03/2022
C	FINAL PRELIMINARY SKETCH PLAN	JK	JRD	13/11/2020
B	REVISED PRELIMINARY SKETCH PLAN	JK	JRD	2/10/2020
A	FOR PRELIMINARY SKETCH PLAN	JK	JRD	18/08/2020

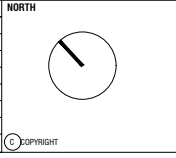

NOTES

COPYRIGHT AND PROPERTY OF ENVIRO LINKS DESIGN PTY LTD. MAY BE USED ONLY FOR THE STATED PROJECT AND ISSUE STATUS, AND IN ACCORDANCE WITH TERMS OF ENGAGEMENT FOR WHICH IT WAS COMMISSIONED.

- TO BE READ IN CONJUNCTION WITH ALL RELEVANT CONTRACTS, SPECIFICATIONS, REPORTS, DRAWINGS AND DEVELOPMENT APPROVAL CONDITIONS. OBTAIN ANY OUTSTANDING STATUTORY APPROVALS PRIOR TO COMMENCEMENT OF WORKS.

- FIGURED DIMENSIONS TO BE TAKEN IN PREFERENCE TO SCALED MEASUREMENTS. DIMENSIONS IN MILLIMETRES UNLESS NOTED OTHERWISE.

WHERE ISSUED FOR CONSTRUCTION:

- CONTRACTOR IS RESPONSIBLE FOR LOCATING ALL SERVICES AND OBTAINING NECESSARY CLEARANCES AND APPROVALS. CONTRACTOR TO VERIFY DIMENSIONS, LEVELS & DETAILS TO SITE CONDITIONS AND PRIOR WORKS, AND REPORT ALL DISCREPANCIES TO THE SUPERINTENDENT FOR RESOLUTION BEFORE COMMENCING WORK.
- PRESENT SAMPLES AND GAIN APPROVAL FROM SUPERINTENDENT FOR ANY NOMINATED MATERIALS OR FINISHES.
- ADOPT AND IMPLEMENT APPROVED TREE MANAGEMENT PLAN, LANDSCAPE MANAGEMENT & PROTECTION PLAN & ENVIRONMENTAL AUTHORISATIONS. ALL WORKS TO BE IN ACCORDANCE WITH CURRENT ICCS STANDARDS (MITS & MTS) UNLESS OTHERWISE PRESCRIBED. ALL DISTURBANCE BY WORKS MUST BE REINSTATED TO EXISTING CONDITION.

CLIENT

SMEC

LANDSCAPE ARCHITECT

envirolinks design

5/61 Dundas Court PHILLIP ACT 2606
Ph: (02) 6281 0066 www.envirolinks.com.au

PROJECT

WILLIAM HOVELL DRIVE DUPLICATION

TITLE

LANDSCAPE PLAN [SHEET 8 OF 17]


SCALE: 1:1000@A3

JOB NO. 1847


DWG NO. LP08

ISSUE


D

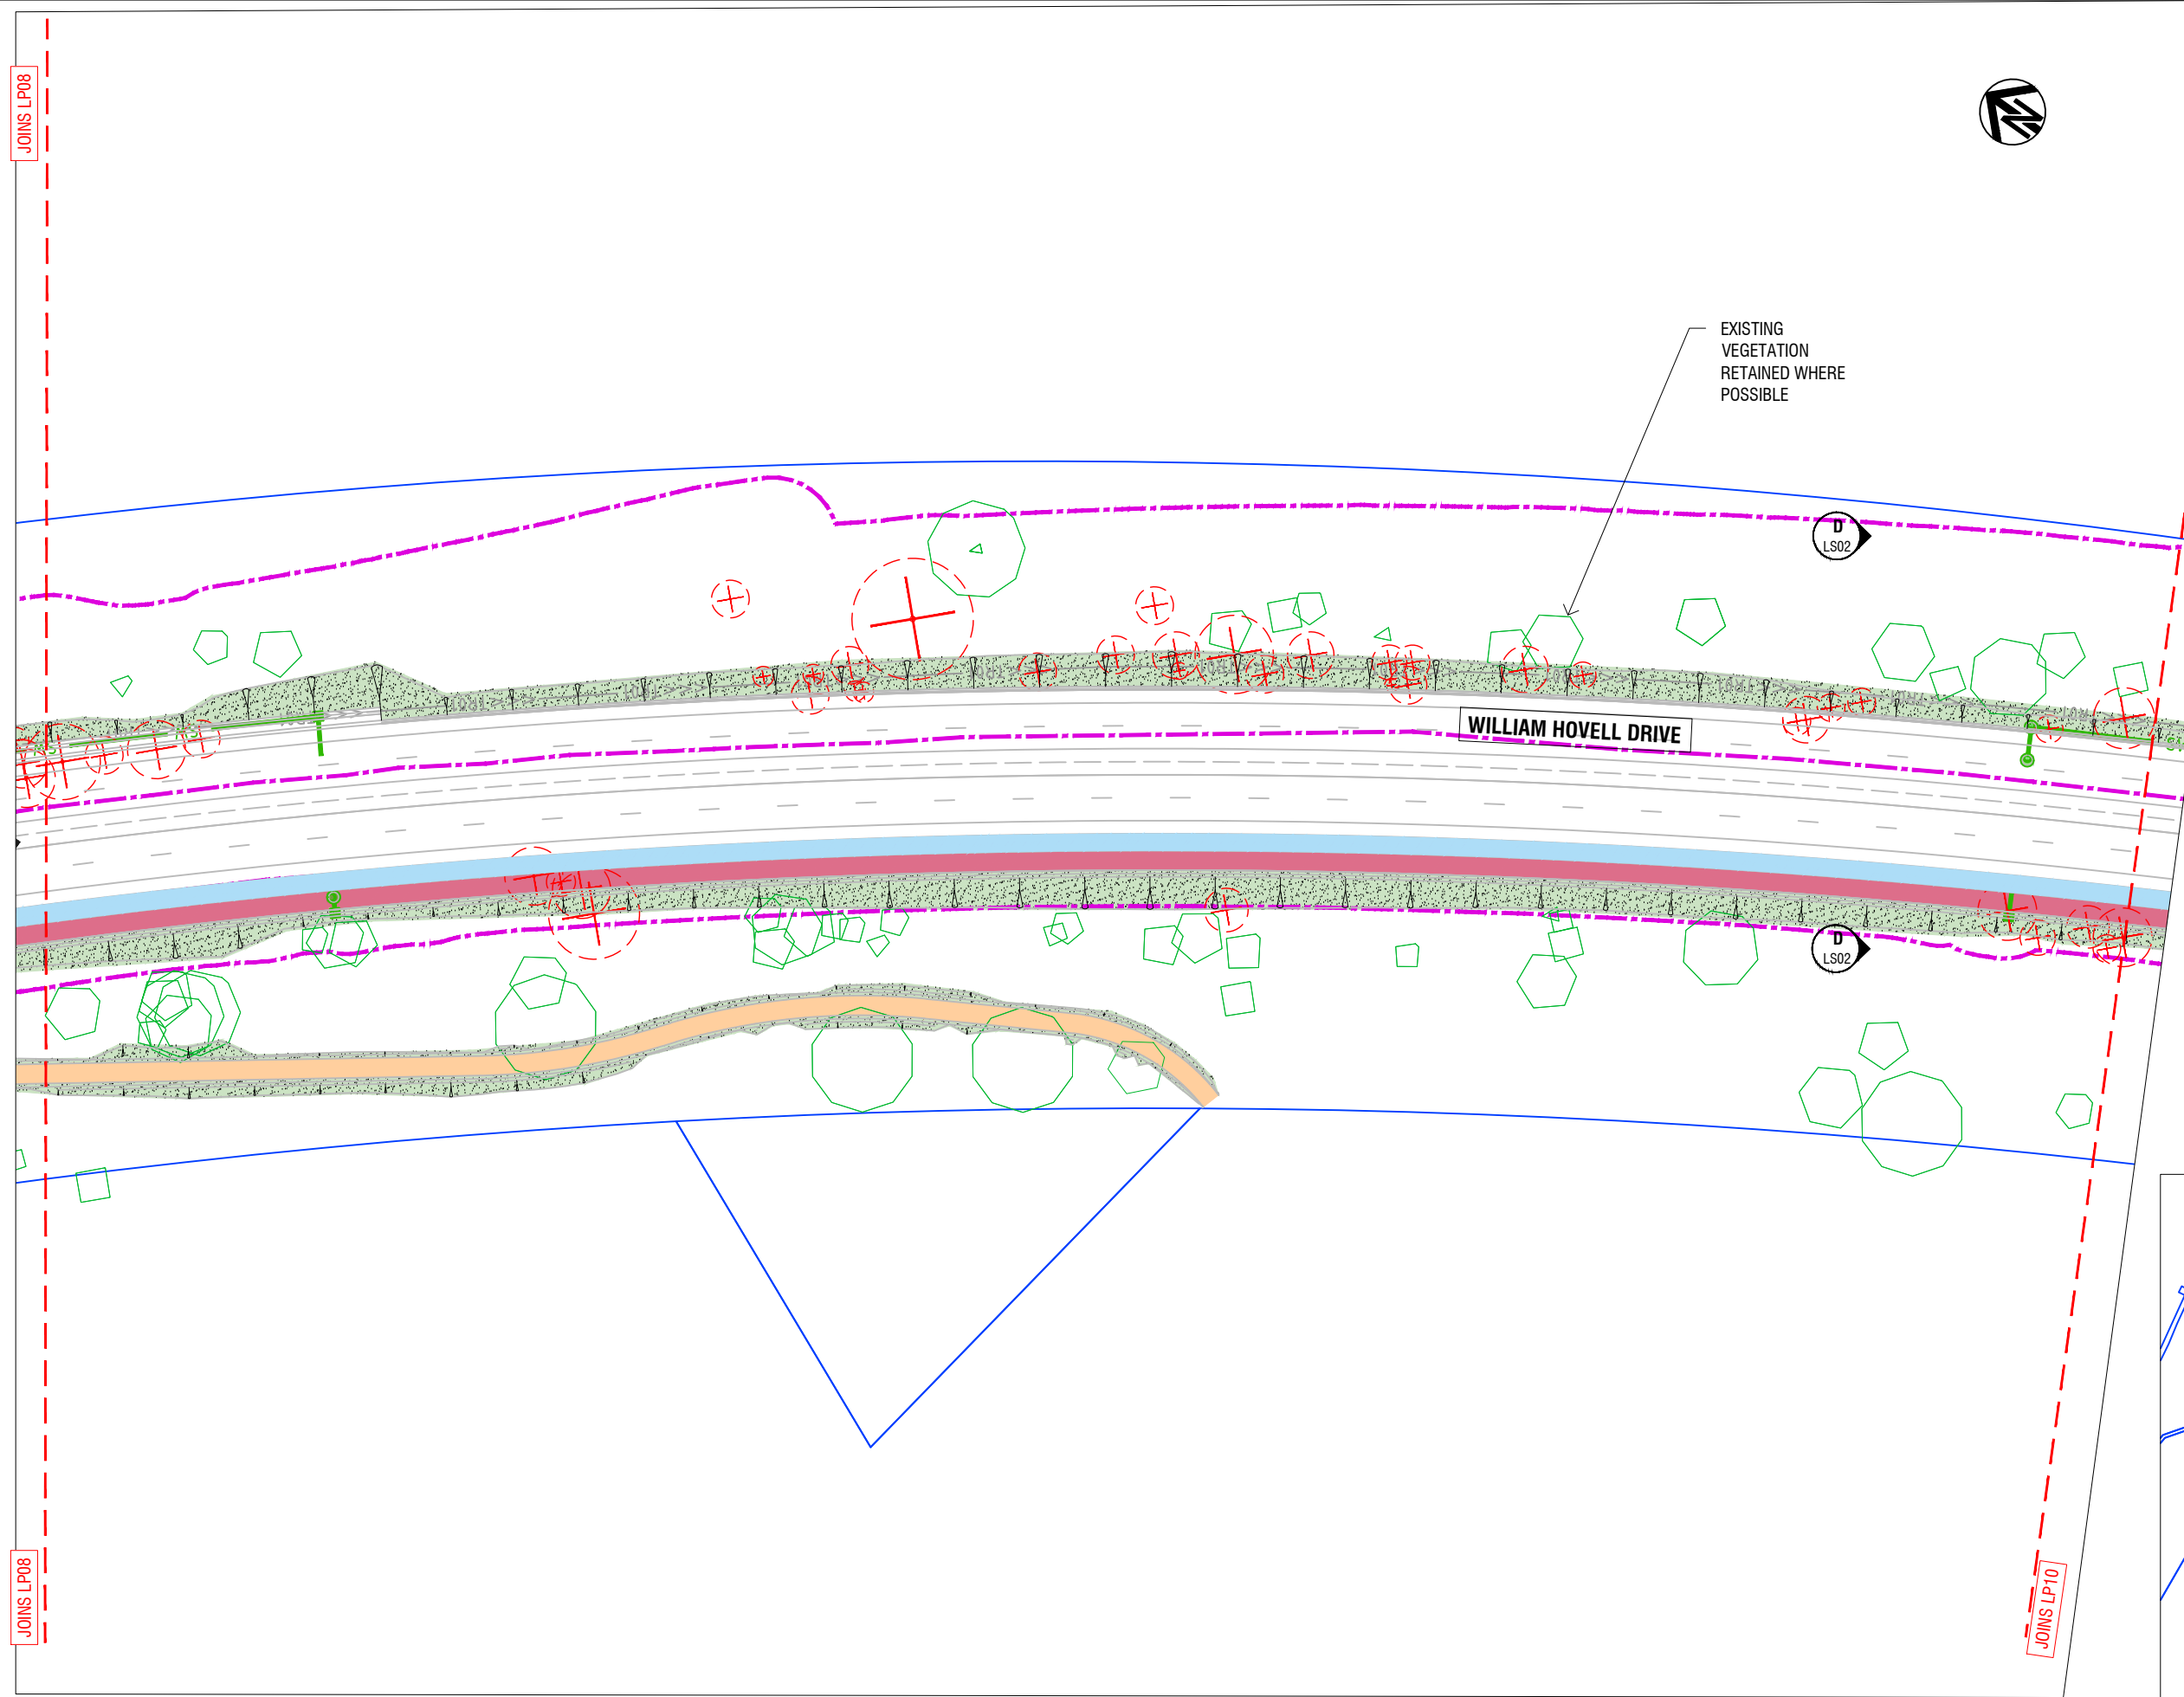

- LEGEND**
- SHEET LAYOUT
 - BLOCK BOUNDARIES
 - ⬢ EXISTING TREES
Proposed to be retained
 - ⊕ NEW NATIVE/ EVERGREEN TREE
Refer Planting Schedule Dwg LC01
 - NEW MASS PLANTING BED
Refer Planting Schedule Dwg LC01
 - DRYLAND GRASSING
Maintainable Dryland grassing (max. 1:4 grade)
Refer typical details Sheet LD01
 - RESTORATION GRASSING
Non-mowable grassing / restoration grassing
Refer typical details Sheet LD01
 - SHARED PATH LAYOUT INDICATIVE
Refer to Civil Engineers Plans for detail and extent
 - ACCESS TRACK
Refer to Civil Engineers Plans for detail and extent
 - NEW WALL
Refer to Civil Engineers Plans for detail and extent
 - HARDSTAND AREA
Refer to Civil Engineers Plans for detail and extent. Area between road and shared path
 - EMBANKMENT SYMBOLS
Civil earthworks. Refer to Civil Engineers Plans for detail, extent and grade
 - DECOMPOSED GRANITE GRAVEL
Refer to Civil Engineers Plans for detail and extent
 - EXISTING VEGETATION / HABITAT COMMUNITY Existing Pink Tailed Worm Lizard (PTWL) identified area. No landscape works proposed for these areas to limit any disturbance to these communities
 - EXISTING VEGETATION / HABITAT COMMUNITY Existing Box Gum Woodland (BGW) identified area. No landscape works proposed for these areas to limit any disturbance to these communities
 - EXISTING VEGETATION / HABITAT COMMUNITY Existing Golden Sun Moth (GSM) identified area. No landscape works proposed for these areas to limit any disturbance to these communities

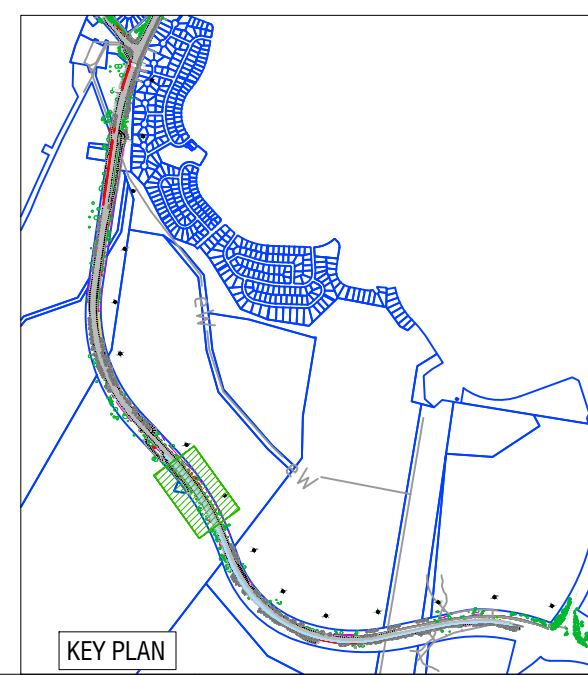

ISSUE	DESCRIPTION	DWN	APPD	DATE
D	FOR DESIGN REVIEW	BK	BS	04/03/2022
C	FINAL PRELIMINARY SKETCH PLAN	JK	JRD	13/11/2020
B	REVISED PRELIMINARY SKETCH PLAN	JK	JRD	2/10/2020
A	FOR PRELIMINARY SKETCH PLAN	JK	JRD	18/06/2020

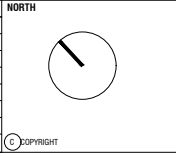

NOTES

COPYRIGHT AND PROPERTY OF ENVIRO LINKS DESIGN PTY LTD. MAY BE USED ONLY FOR THE STATED PROJECT AND ISSUE STATUS, AND IN ACCORDANCE WITH TERMS OF ENGAGEMENT FOR WHICH IT WAS COMMISSIONED.

- TO BE READ IN CONJUNCTION WITH ALL RELEVANT CONTRACTS, SPECIFICATIONS, REPORTS, DRAWINGS AND DEVELOPMENT APPROVAL CONDITIONS. OBTAIN ANY OUTSTANDING STATUTORY APPROVALS PRIOR TO COMMENCEMENT OF WORKS.
- FIGURED DIMENSIONS TO BE TAKEN IN PREFERENCE TO SCALED MEASUREMENTS. DIMENSIONS IN MILLIMETRES UNLESS NOTED OTHERWISE.

WHERE ISSUED FOR CONSTRUCTION:

- CONTRACTOR IS RESPONSIBLE FOR LOCATING ALL SERVICES AND OBTAINING NECESSARY CLEARANCES AND APPROVALS. CONTRACTOR TO VERIFY DIMENSIONS, LEVELS & DETAILS TO SITE CONDITIONS AND PRIOR WORKS, AND REPORT ALL DISCREPANCIES TO THE SUPERINTENDENT FOR RESOLUTION BEFORE COMMENCING WORK.
- PRESENT SAMPLES AND GAIN APPROVAL FROM SUPERINTENDENT FOR ANY NOMINATED MATERIALS OR FINISHES.
- ADOPT AND IMPLEMENT APPROVED TREE MANAGEMENT PLAN, LANDSCAPE MANAGEMENT & PROTECTION PLAN & ENVIRONMENTAL AUTHORISATIONS. ALL WORKS TO BE IN ACCORDANCE WITH CURRENT TCCS STANDARDS (MIS & MSL) UNLESS OTHERWISE PRESCRIBED. ALL DISTURBANCE BY WORKS MUST BE REINSTATED TO EXISTING CONDITION.

CLIENT



PROJECT
WILLIAM HOVELL DRIVE DUPLICATION

TITLE
LANDSCAPE PLAN [SHEET 9 OF 17]

SCALE
1:1000@A3

JOB NO.
1847


DWG NO.
LP09

ISSUE
D


5/61 Dundas Court PHILLIP ACT 2606
Ph: (02) 6291 9366 www.envirolinks.com.au

JOINS LP09


JOINS LP09

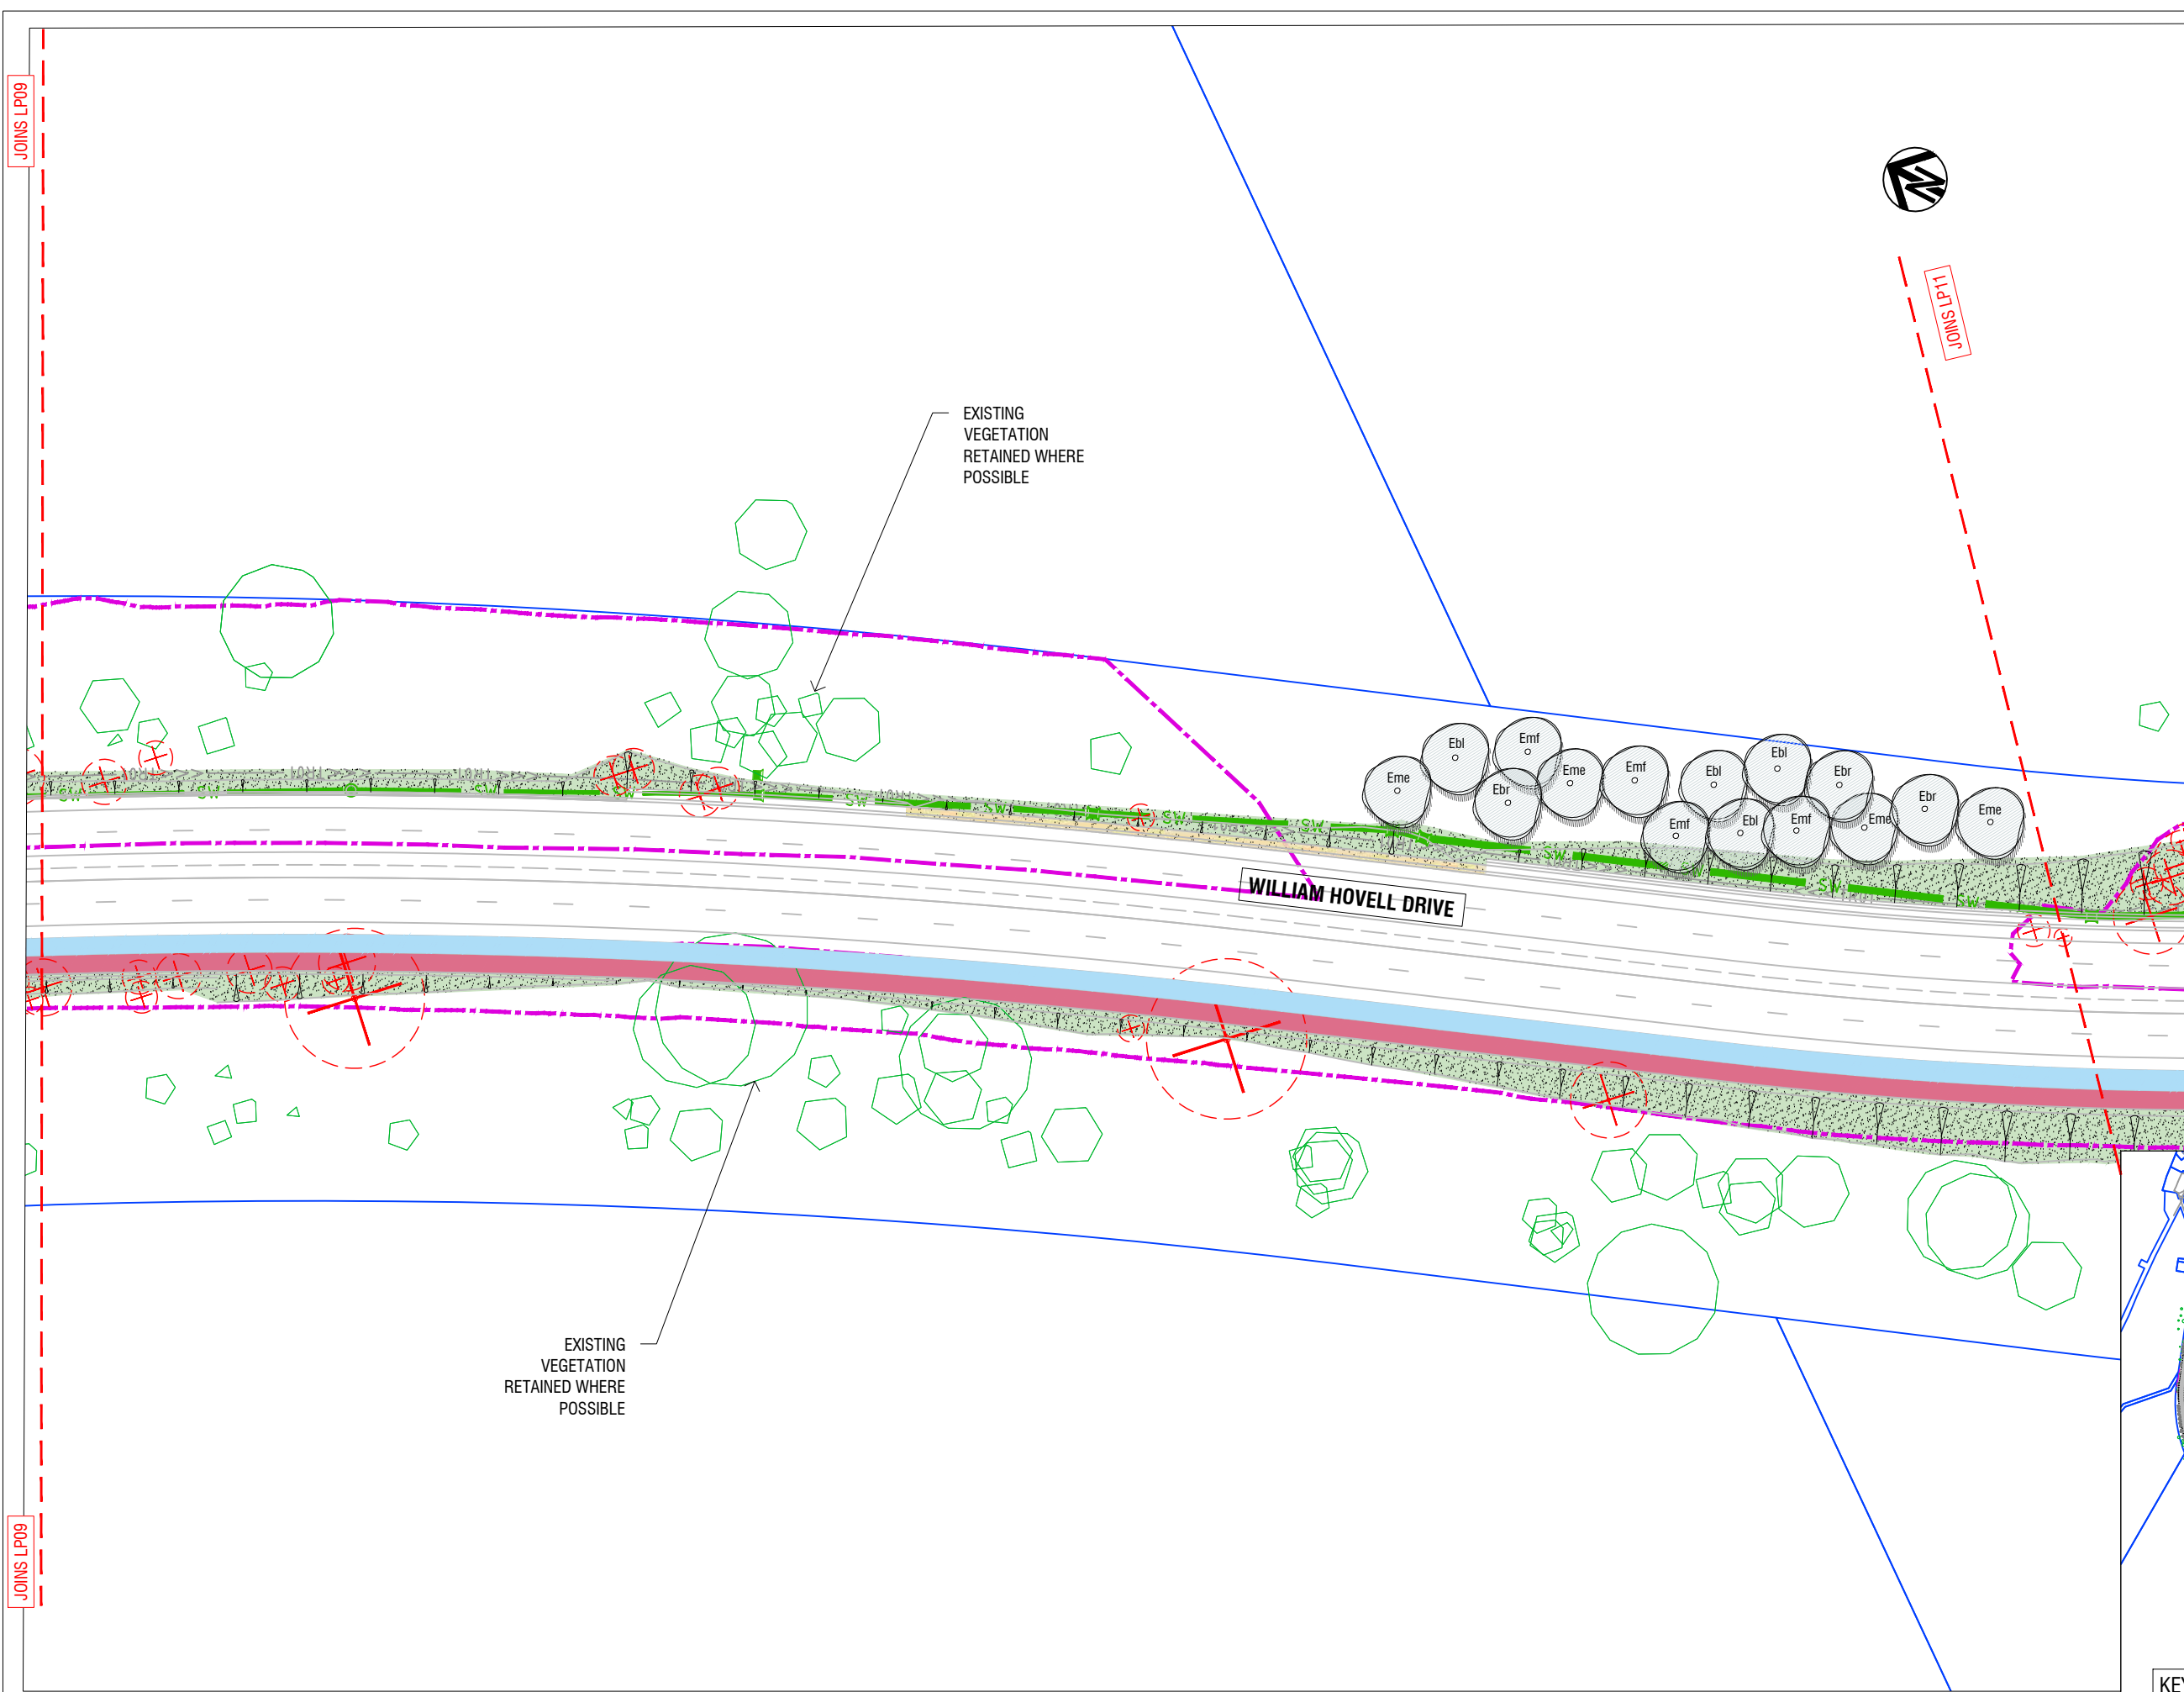

- LEGEND**
- SHEET LAYOUT
 - BLOCK BOUNDARIES
 - EXISTING TREES
Proposed to be retained
 - NEW NATIVE/ EVERGREEN TREE
Refer Planting Schedule Dwg LC01
 - NEW MASS PLANTING BED
Refer Planting Schedule Dwg LC01
 - DRYLAND GRASSING
Maintainable Dryland grassing (max. 1:4 grade)
Refer typical details Sheet LD01
 - RESTORATION GRASSING
Non-mowable grassing / restoration grassing
Refer typical details Sheet LD01
 - SHARED PATH LAYOUT INDICATIVE
Refer to Civil Engineers Plans for detail and extent
 - ACCESS TRACK
Refer to Civil Engineers Plans for detail and extent
 - NEW WALL
Refer to Civil Engineers Plans for detail and extent
 - HARDSTAND AREA
Refer to Civil Engineers Plans for detail and extent. Area between road and shared path
 - EMBANKMENT SYMBOLS
Civil earthworks. Refer to Civil Engineers Plans for detail, extent and grade
 - DECOMPOSED GRANITE GRAVEL
Refer to Civil Engineers Plans for detail and extent
 - EXISTING VEGETATION / HABITAT COMMUNITY Existing Pink Tailed Worm Lizard (PTWL) identified area. No landscape works proposed for these areas to limit any disturbance to these communities
 - EXISTING VEGETATION / HABITAT COMMUNITY Existing Box Gum Woodland (BGW) identified area. No landscape works proposed for these areas to limit any disturbance to these communities
 - EXISTING VEGETATION / HABITAT COMMUNITY Existing Golden Sun Moth (GSM) identified area. No landscape works proposed for these areas to limit any disturbance to these communities

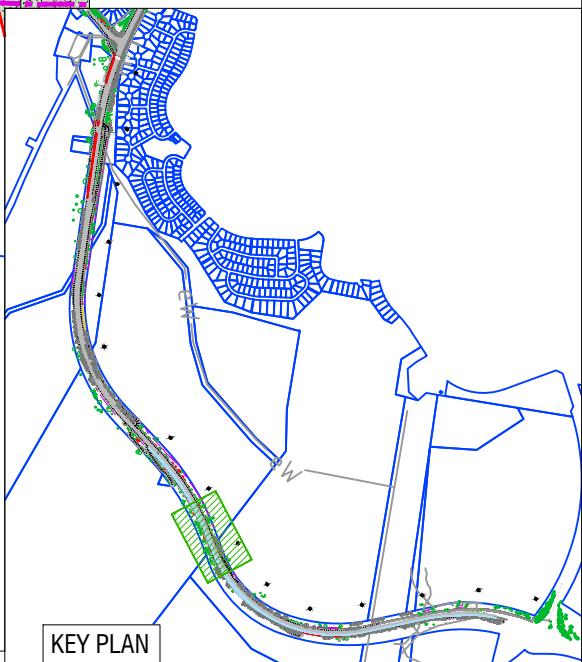

ISSUE	DESCRIPTION	DWN	APPD	DATE
D	FOR DESIGN REVIEW	BK	BS	04/03/2022
C	FINAL PRELIMINARY SKETCH PLAN	JK	JRD	13/11/2020
B	REVISED PRELIMINARY SKETCH PLAN	JK	JRD	2/10/2020
A	FOR PRELIMINARY SKETCH PLAN	JK	JRD	18/08/2020

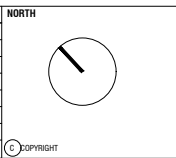

NOTES

COPYRIGHT AND PROPERTY OF ENVIRO LINKS DESIGN PTY LTD. MAY BE USED ONLY FOR THE STATED PROJECT AND ISSUE STATUS, AND IN ACCORDANCE WITH TERMS OF ENGAGEMENT FOR WHICH IT WAS COMMISSIONED.

- TO BE READ IN CONJUNCTION WITH ALL RELEVANT CONTRACTS, SPECIFICATIONS, REPORTS, DRAWINGS AND DEVELOPMENT APPROVAL CONDITIONS. OBTAIN ANY OUTSTANDING STATUTORY APPROVALS PRIOR TO COMMENCEMENT OF WORKS.

- FIGURED DIMENSIONS TO BE TAKEN IN PREFERENCE TO SCALED MEASUREMENTS. DIMENSIONS IN MILLIMETRES UNLESS NOTED OTHERWISE.

WHERE ISSUED FOR CONSTRUCTION:

- CONTRACTOR IS RESPONSIBLE FOR LOCATING ALL SERVICES AND OBTAINING NECESSARY CLEARANCES AND APPROVALS. CONTRACTOR TO VERIFY DIMENSIONS, LEVELS & DETAILS TO SITE CONDITIONS AND PRIOR WORKS, AND REPORT ALL DISCREPANCIES TO THE SUPERINTENDENT FOR RESOLUTION BEFORE COMMENCING WORK.
- PRESENT SAMPLES AND GAIN APPROVAL FROM SUPERINTENDENT FOR ANY NOMINATED MATERIALS OR FINISHES.
- ADOPT AND IMPLEMENT APPROVED TREE MANAGEMENT PLAN, LANDSCAPE MANAGEMENT & PROTECTION PLAN & ENVIRONMENTAL AUTHORISATIONS. ALL WORKS TO BE IN ACCORDANCE WITH CURRENT TCCS STANDARDS (MIS & MSL) UNLESS OTHERWISE PRESCRIBED. ALL DISTURBANCE BY WORKS MUST BE REINSTATED TO EXISTING CONDITION.


CLIENT



PROJECT
WILLIAM HOVELL DRIVE DUPLICATION

TITLE LANDSCAPE PLAN [SHEET 10 OF 17]	ISSUE D
SCALE 1:1000@A3	SCALE BAR 0 5 10 15 20m
JOB NO. 1847	DWG NO. LP10

5/61 Dundas Court PHILLIP ACT 2606
Ph: (02) 6291 0066 www.envirolinks.com.au

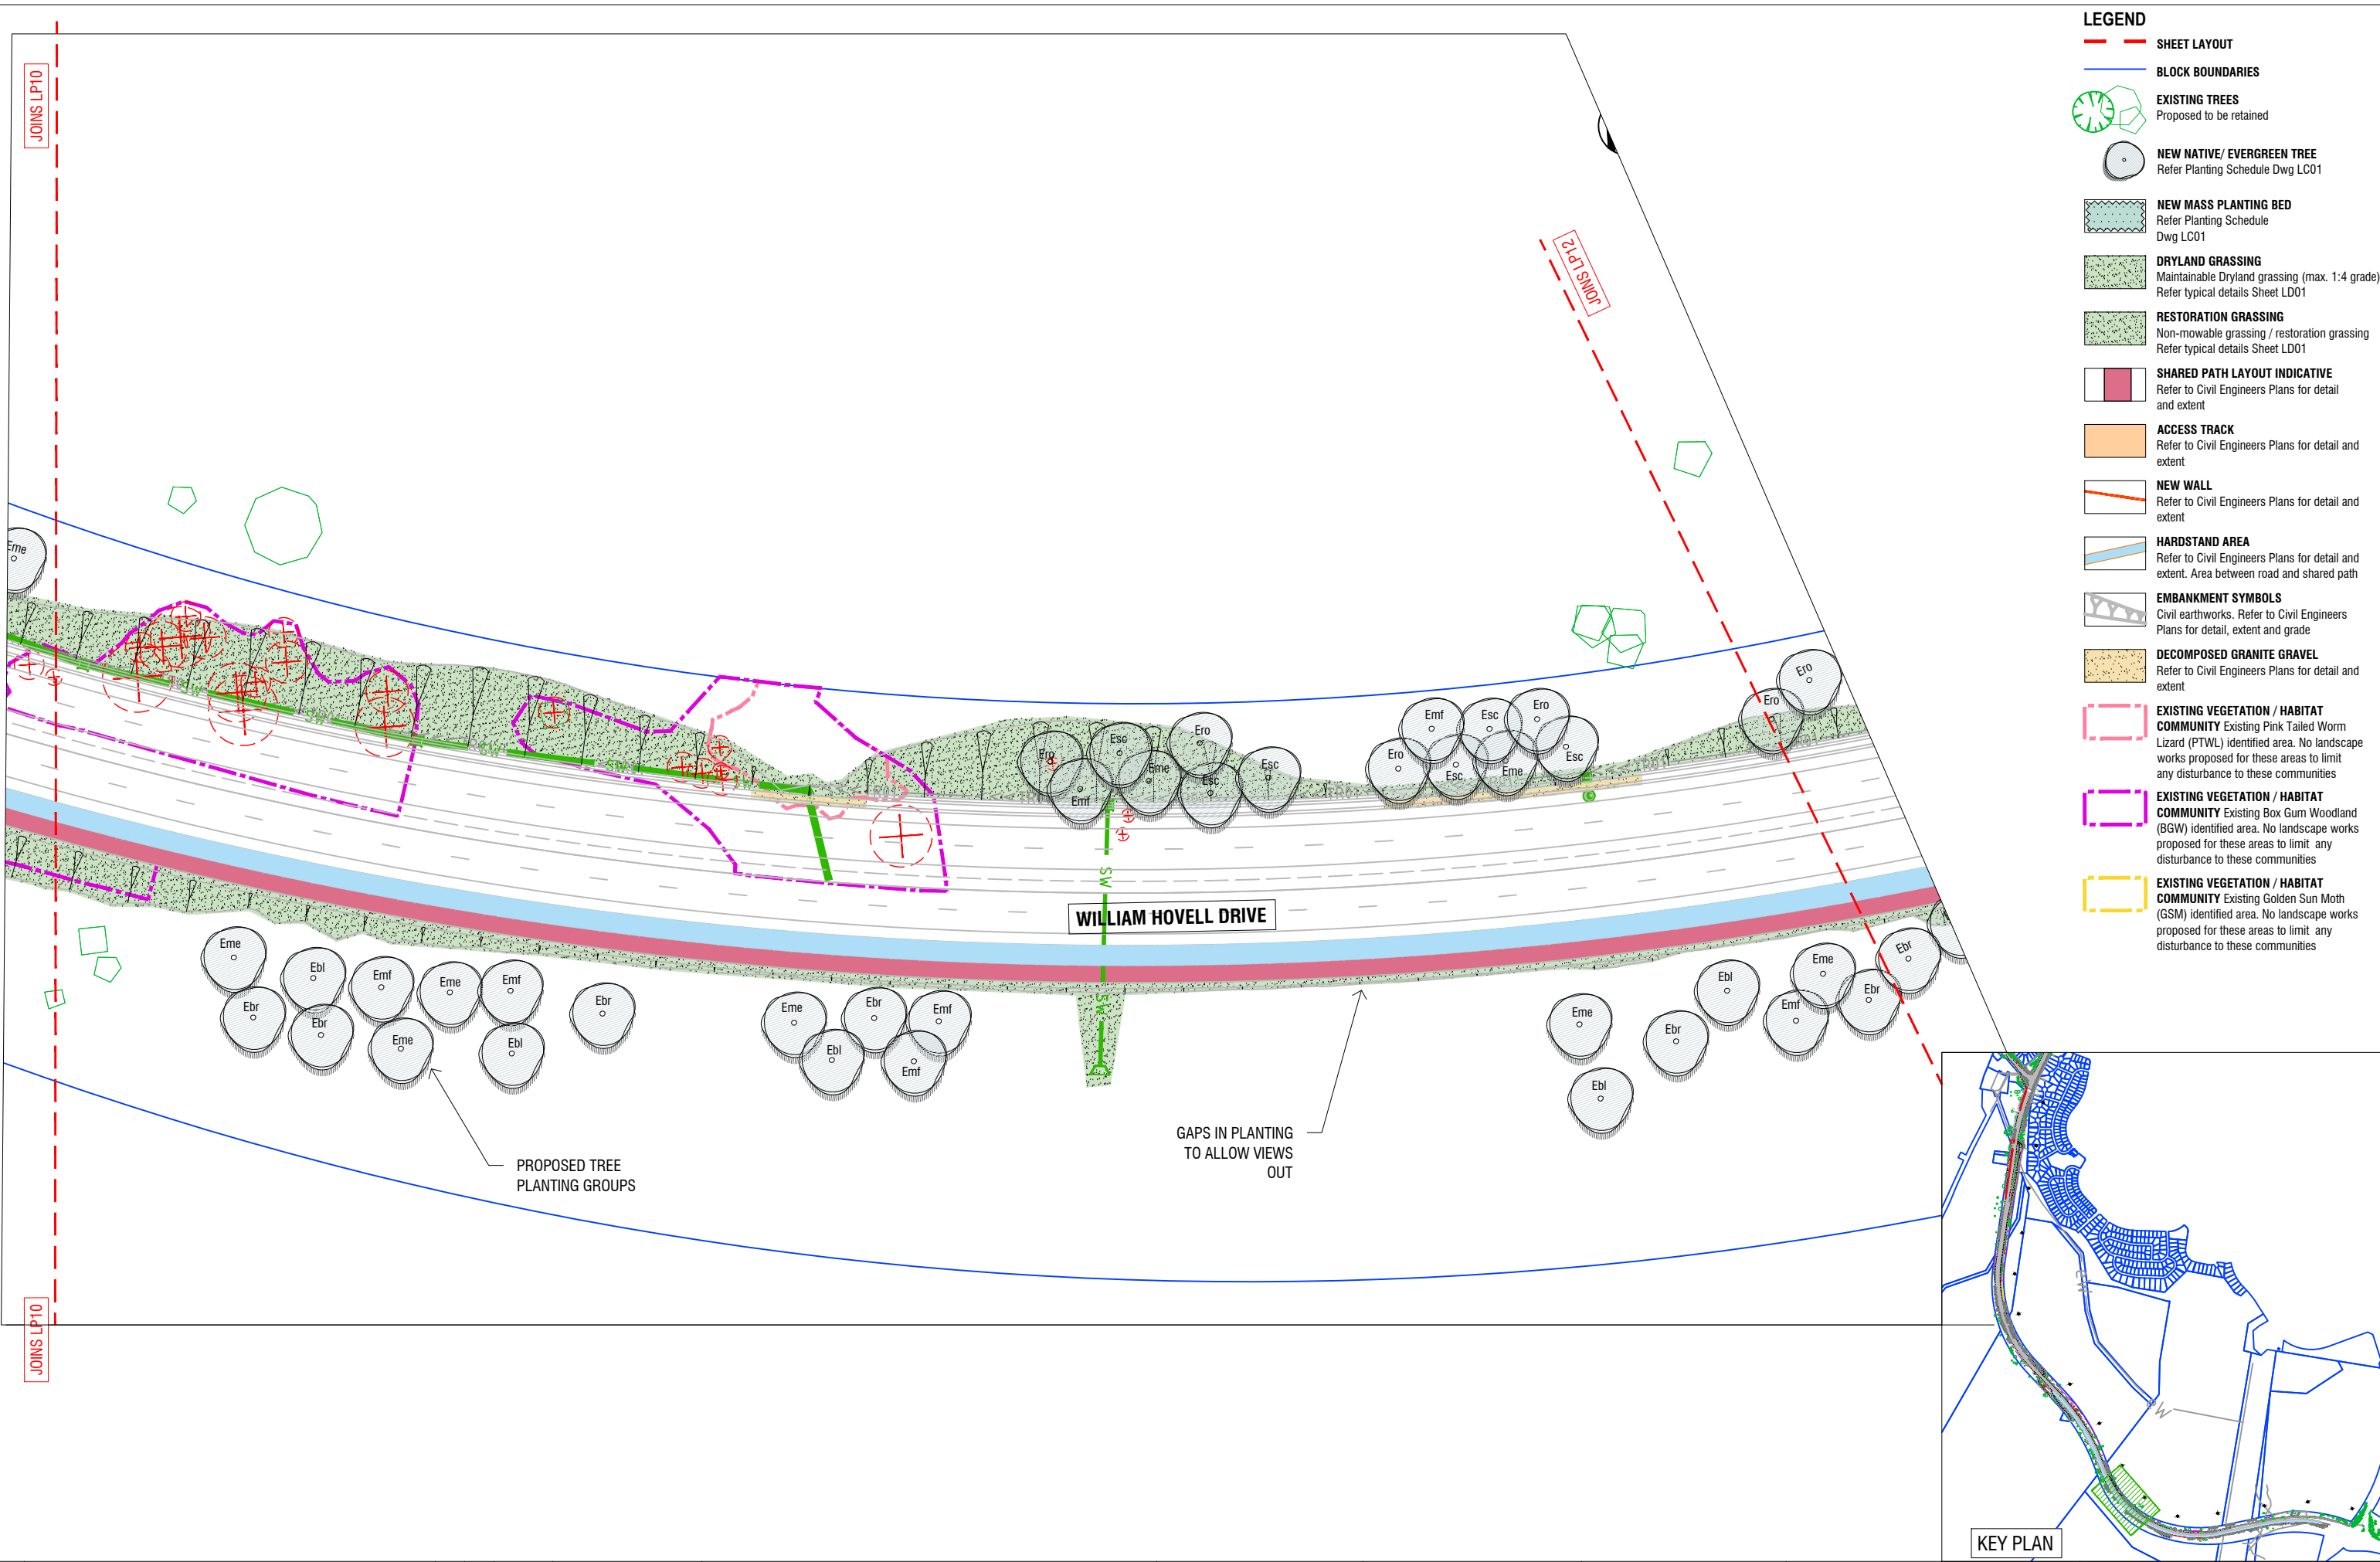


- LEGEND**
- SHEET LAYOUT
 - BLOCK BOUNDARIES
 - EXISTING TREES
Proposed to be retained
 - NEW NATIVE/ EVERGREEN TREE
Refer Planting Schedule Dwg LC01
 - NEW MASS PLANTING BED
Refer Planting Schedule Dwg LC01
 - DRYLAND GRASSING
Maintainable Dryland grassing (max. 1:4 grade)
Refer typical details Sheet LD01
 - RESTORATION GRASSING
Non-mowable grassing / restoration grassing
Refer typical details Sheet LD01
 - SHARED PATH LAYOUT INDICATIVE
Refer to Civil Engineers Plans for detail and extent
 - ACCESS TRACK
Refer to Civil Engineers Plans for detail and extent
 - NEW WALL
Refer to Civil Engineers Plans for detail and extent
 - HARDSTAND AREA
Refer to Civil Engineers Plans for detail and extent. Area between road and shared path
 - EMBANKMENT SYMBOLS
Civil earthworks. Refer to Civil Engineers Plans for detail, extent and grade
 - DECOMPOSED GRANITE GRAVEL
Refer to Civil Engineers Plans for detail and extent
 - EXISTING VEGETATION / HABITAT COMMUNITY Existing Pink Tailed Worm Lizard (PTWL) identified area. No landscape works proposed for these areas to limit any disturbance to these communities
 - EXISTING VEGETATION / HABITAT COMMUNITY Existing Box Gum Woodland (BGW) identified area. No landscape works proposed for these areas to limit any disturbance to these communities
 - EXISTING VEGETATION / HABITAT COMMUNITY Existing Golden Sun Moth (GSM) identified area. No landscape works proposed for these areas to limit any disturbance to these communities

PROPOSED TREE PLANTING GROUPS

GAPS IN PLANTING TO ALLOW VIEWS OUT

KEY PLAN

ISSUE	DESCRIPTION	DWN	APPD	DATE
D	FOR DESIGN REVIEW	BK	BS	04/03/2022
C	FINAL PRELIMINARY SKETCH PLAN	JK	JRD	13/11/2020
B	REVISED PRELIMINARY SKETCH PLAN	JK	JRD	2/10/2020
A	FOR PRELIMINARY SKETCH PLAN	JK	JRD	18/08/2020

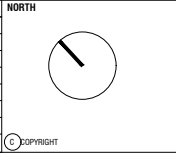

NOTES

COPYRIGHT AND PROPERTY OF ENVIRO LINKS DESIGN PTY LTD. MAY BE USED ONLY FOR THE STATED PROJECT AND ISSUE STATUS, AND IN ACCORDANCE WITH TERMS OF ENGAGEMENT FOR WHICH IT WAS COMMISSIONED.

- TO BE READ IN CONJUNCTION WITH ALL RELEVANT CONTRACTS, SPECIFICATIONS, REPORTS, DRAWINGS AND DEVELOPMENT APPROVAL CONDITIONS. OBTAIN ANY OUTSTANDING STATUTORY APPROVALS PRIOR TO COMMENCEMENT OF WORKS.

- FIGURED DIMENSIONS TO BE TAKEN IN PREFERENCE TO SCALED MEASUREMENTS. DIMENSIONS IN MILLIMETRES UNLESS NOTED OTHERWISE.

WHERE ISSUED FOR CONSTRUCTION:

- CONTRACTOR IS RESPONSIBLE FOR LOCATING ALL SERVICES AND OBTAINING NECESSARY CLEARANCES AND APPROVALS. CONTRACTOR TO VERIFY DIMENSIONS, LEVELS & DETAILS TO SITE CONDITIONS AND PRIOR WORKS, AND REPORT ALL DISCREPANCIES TO THE SUPERINTENDENT FOR RESOLUTION BEFORE COMMENCING WORK.
- PRESENT SAMPLES AND GAIN APPROVAL FROM SUPERINTENDENT FOR ANY NOMINATED MATERIALS OR FINISHES.
- ADOPT AND IMPLEMENT APPROVED TREE MANAGEMENT PLAN, LANDSCAPE MANAGEMENT & PROTECTION PLAN & ENVIRONMENTAL AUTHORISATIONS. ALL WORKS TO BE IN ACCORDANCE WITH CURRENT TCCS STANDARDS (MITS & M/S) UNLESS OTHERWISE PRESCRIBED. ALL DISTURBANCE BY WORKS MUST BE REINSTATED TO EXISTING CONDITION.



CLIENT

LANDSCAPE ARCHITECT


PROJECT

WILLIAM HOVELL DRIVE DUPLICATION


TITLE	LANDSCAPE PLAN [SHEET 11 OF 17]	ISSUE	D
SCALE	1:1000@A3	DWG NO.	LP11
JOB NO.	1847		

JOINS LP11


JOINS LP11

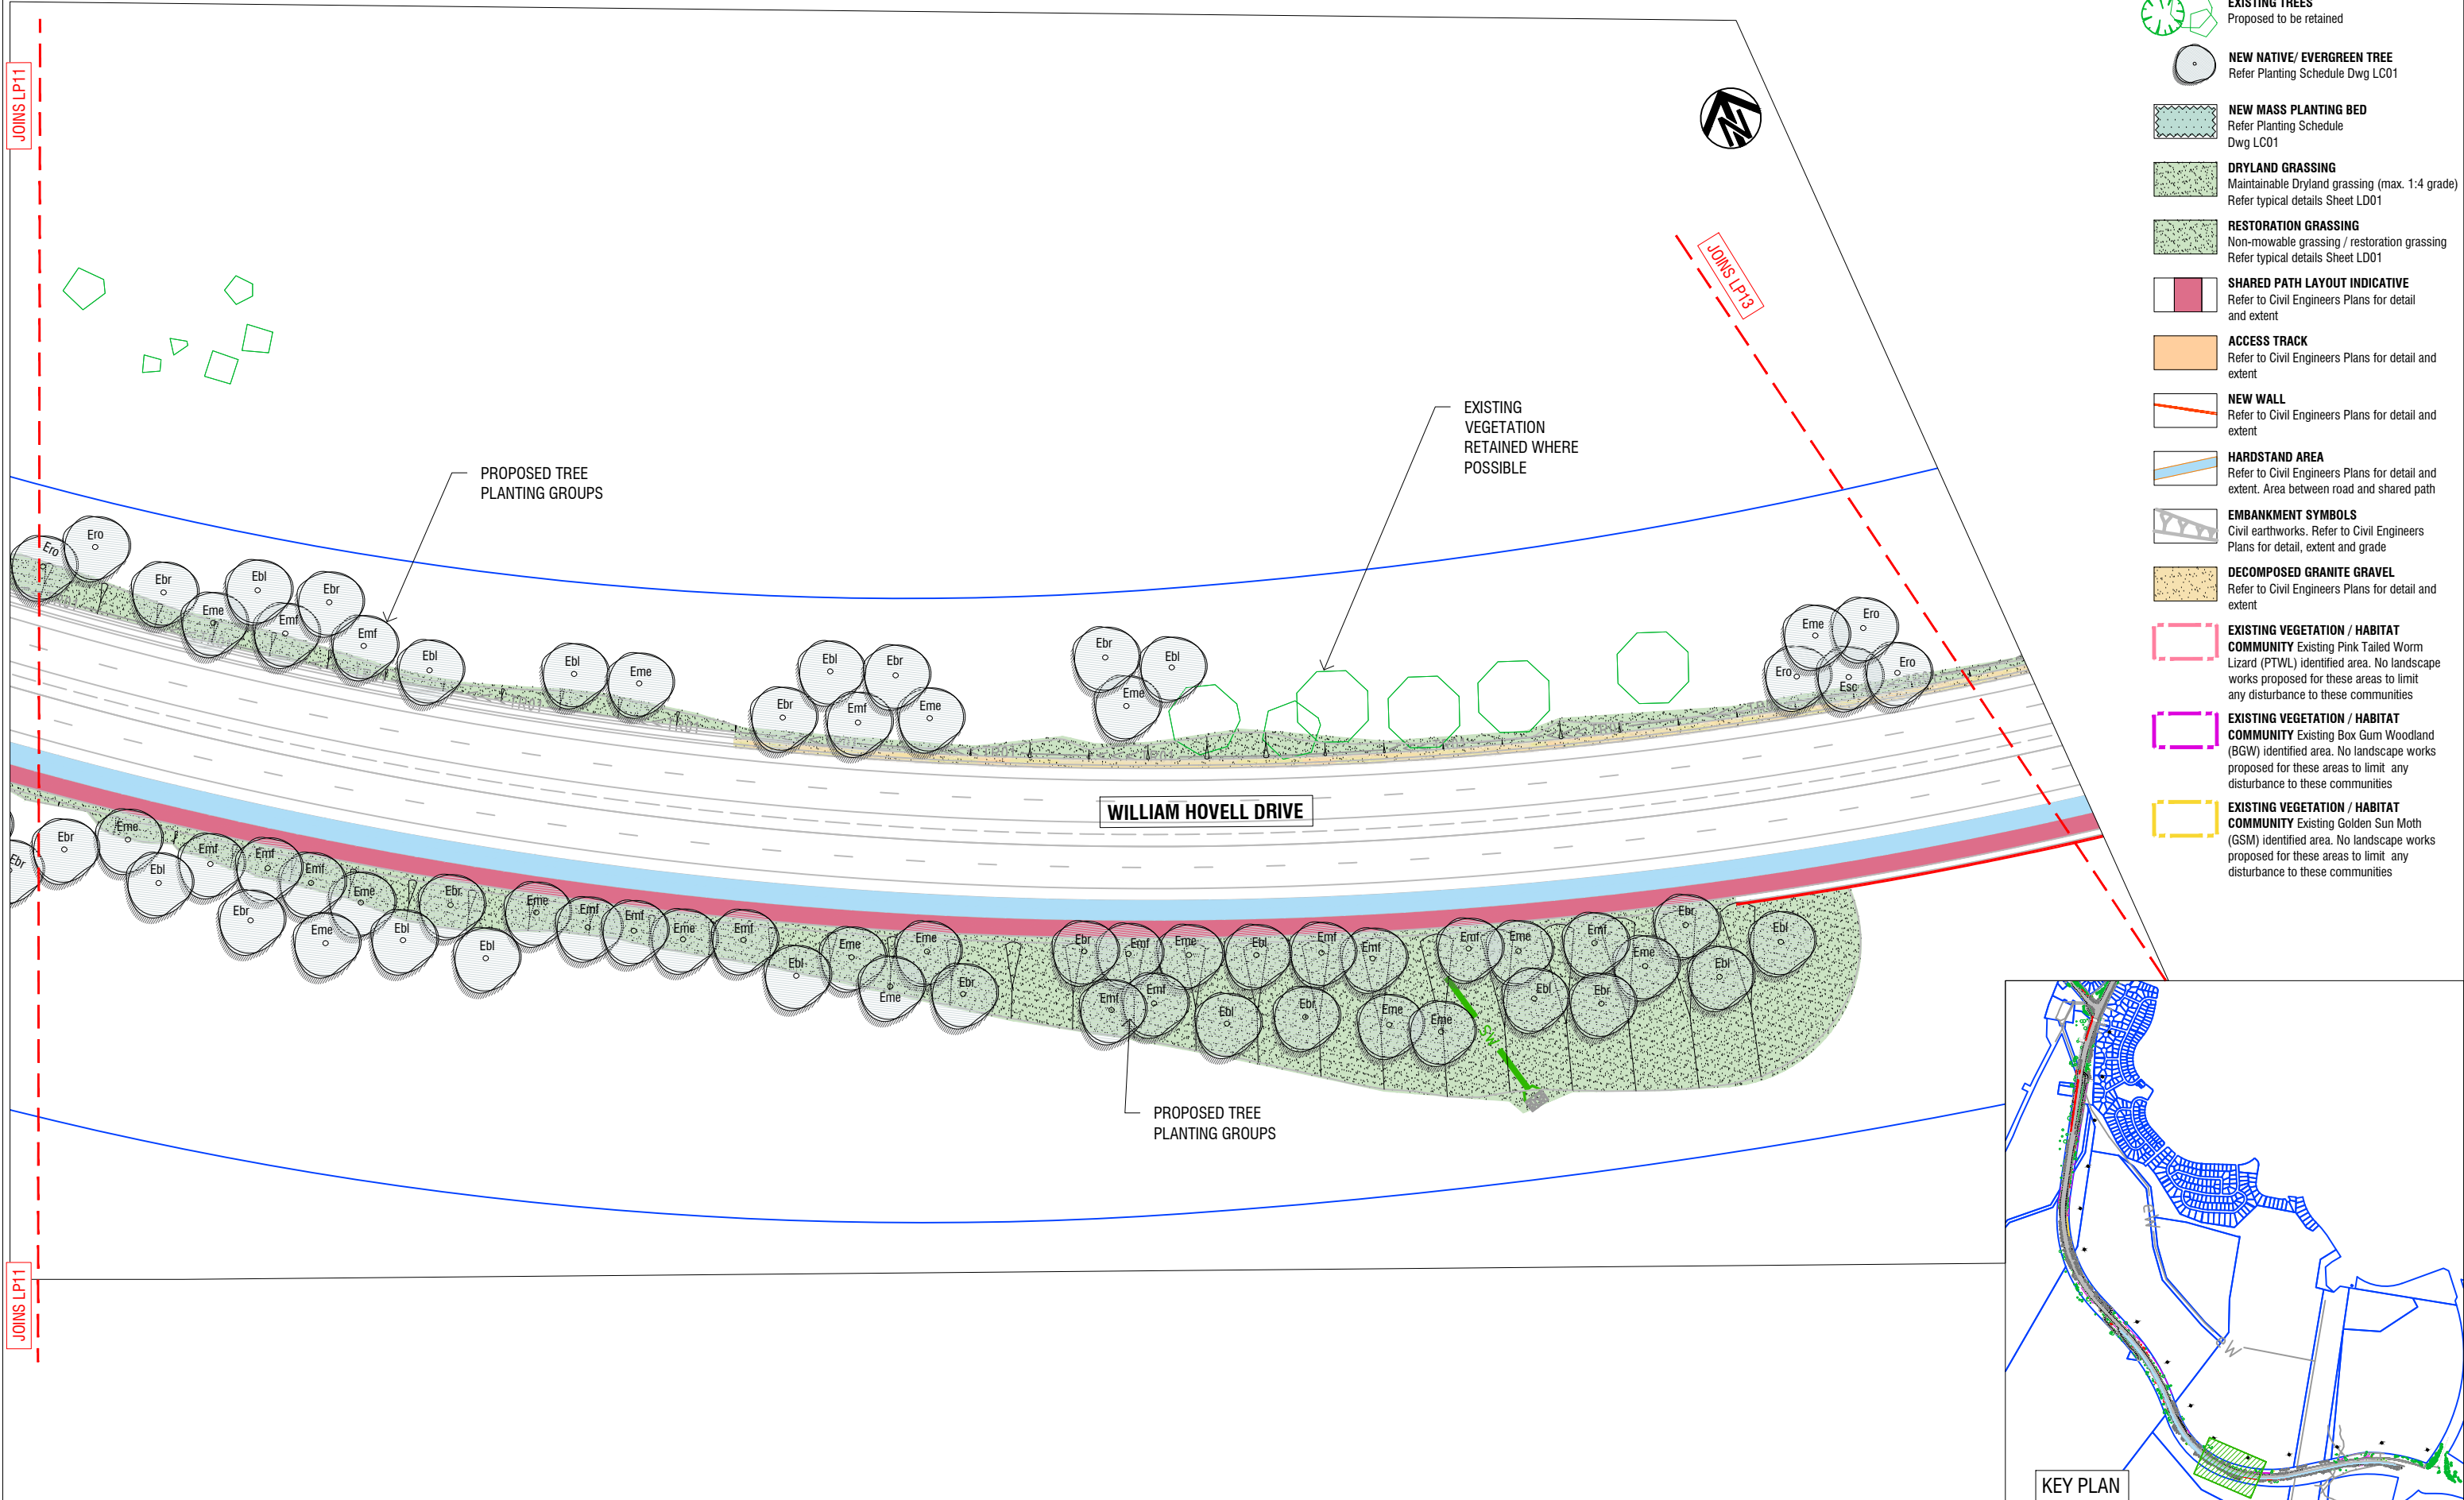

- LEGEND**
- SHEET LAYOUT
 - BLOCK BOUNDARIES
 - EXISTING TREES**
Proposed to be retained
 - NEW NATIVE/ EVERGREEN TREE**
Refer Planting Schedule Dwg LC01
 - NEW MASS PLANTING BED**
Refer Planting Schedule Dwg LC01
 - DRYLAND GRASSING**
Maintainable Dryland grassing (max. 1:4 grade)
Refer typical details Sheet LD01
 - RESTORATION GRASSING**
Non-mowable grassing / restoration grassing
Refer typical details Sheet LD01
 - SHARED PATH LAYOUT INDICATIVE**
Refer to Civil Engineers Plans for detail and extent
 - ACCESS TRACK**
Refer to Civil Engineers Plans for detail and extent
 - NEW WALL**
Refer to Civil Engineers Plans for detail and extent
 - HARDSTAND AREA**
Refer to Civil Engineers Plans for detail and extent. Area between road and shared path
 - EMBANKMENT SYMBOLS**
Civil earthworks. Refer to Civil Engineers Plans for detail, extent and grade
 - DECOMPOSED GRANITE GRAVEL**
Refer to Civil Engineers Plans for detail and extent
 - EXISTING VEGETATION / HABITAT COMMUNITY** Existing Pink Tailed Worm Lizard (PTWL) identified area. No landscape works proposed for these areas to limit any disturbance to these communities
 - EXISTING VEGETATION / HABITAT COMMUNITY** Existing Box Gum Woodland (BGW) identified area. No landscape works proposed for these areas to limit any disturbance to these communities
 - EXISTING VEGETATION / HABITAT COMMUNITY** Existing Golden Sun Moth (GSM) identified area. No landscape works proposed for these areas to limit any disturbance to these communities

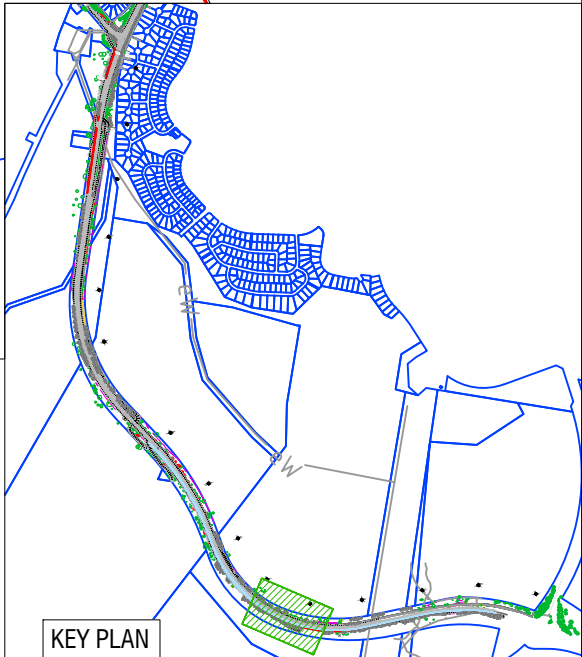

ISSUE	DESCRIPTION	DWN	APPD	DATE
D	FOR DESIGN REVIEW	BK	BS	04/03/2022
C	FINAL PRELIMINARY SKETCH PLAN	JK	JRD	13/11/2020
B	REVISED PRELIMINARY SKETCH PLAN	JK	JRD	2/10/2020
A	FOR PRELIMINARY SKETCH PLAN	JK	JRD	18/08/2020

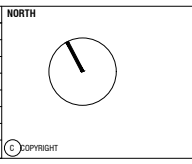

NOTES

COPYRIGHT AND PROPERTY OF ENVIRO LINKS DESIGN PTY LTD. MAY BE USED ONLY FOR THE STATED PROJECT AND ISSUE STATUS, AND IN ACCORDANCE WITH TERMS OF ENGAGEMENT FOR WHICH IT WAS COMMISSIONED.

- TO BE READ IN CONJUNCTION WITH ALL RELEVANT CONTRACTS, SPECIFICATIONS, REPORTS, DRAWINGS AND DEVELOPMENT APPROVAL CONDITIONS. OBTAIN ANY OUTSTANDING STATUTORY APPROVALS PRIOR TO COMMENCEMENT OF WORKS.

- FIGURED DIMENSIONS TO BE TAKEN IN PREFERENCE TO SCALED MEASUREMENTS. DIMENSIONS IN MILLIMETRES UNLESS NOTED OTHERWISE.

WHERE ISSUED FOR CONSTRUCTION:

- CONTRACTOR IS RESPONSIBLE FOR LOCATING ALL SERVICES AND OBTAINING NECESSARY CLEARANCES AND APPROVALS. CONTRACTOR TO VERIFY DIMENSIONS, LEVELS & DETAILS TO SITE CONDITIONS AND PRIOR WORKS, AND REPORT ALL DISCREPANCIES TO THE SUPERINTENDENT FOR RESOLUTION BEFORE COMMENCING WORK.
- PRESENT SAMPLES AND GAIN APPROVAL FROM SUPERINTENDENT FOR ANY NOMINATED MATERIALS OR FINISHES.
- ADOPT AND IMPLEMENT APPROVED TREE MANAGEMENT PLAN, LANDSCAPE MANAGEMENT & PROTECTION PLAN & ENVIRONMENTAL AUTHORISATIONS. ALL WORKS TO BE IN ACCORDANCE WITH CURRENT TCCS STANDARDS (MITS & MTS) UNLESS OTHERWISE PRESCRIBED. ALL DISTURBANCE BY WORKS MUST BE REINSTATED TO EXISTING CONDITION.

CLIENT

SMEC

LANDSCAPE ARCHITECT

envirolinks design

5/61 Dundas Court PHILLIP ACT 2606
Ph: (02) 6291 9566 www.envirolinks.com.au

PROJECT

WILLIAM HOVELL DRIVE DUPLICATION

TITLE

LANDSCAPE PLAN [SHEET 12 OF 17]

SCALE
1:1000@A3

JOB NO.
1847

DWG NO.
LP12

ISSUE
D