


A SECTION: CHAINAGE 340 (REFER CIVIL FOR LOCATION)
SCALE: 1:200@A3

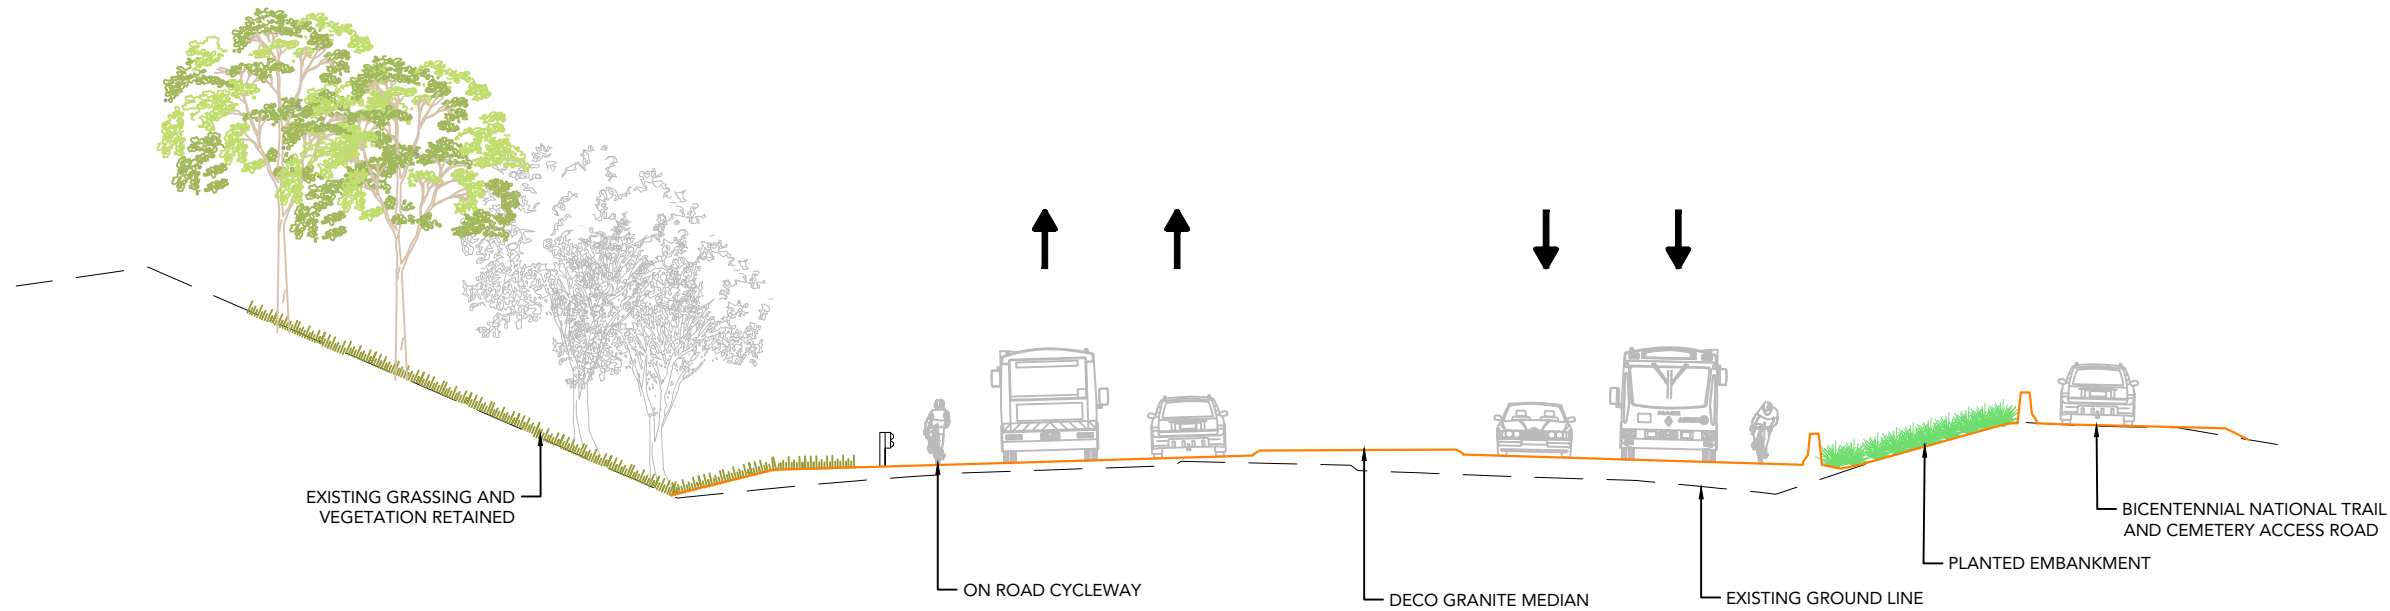

B SECTION: CHAINAGE 480 (REFER CIVIL FOR LOCATION)
SCALE: 1:200@A3

NOT FOR CONSTRUCTION

LANDSCAPE ARCHITECT
envirolinksdesign
www.envirolinks.com.au
Ph:(02) 6281 6066
5 / 61 Dundas Court PHILLIP ACT 2606

CONSULTANTS
CIVIL SMEC

CLIENT
 SMEC

NOTES
- COPYRIGHT AND PROPERTY OF ENVIRO LINKS DESIGN PTY LTD. MAY BE USED ONLY FOR THE STATED PROJECT AND ISSUE STATUS AND IN ACCORDANCE WITH TERMS OF ENGAGEMENT FOR WHICH IT WAS COMMISSIONED.
- TO BE READ IN CONJUNCTION WITH ALL RELEVANT CONTRACTS, SPECIFICATIONS, REPORTS, DRAWINGS AND DEVELOPMENT APPROVAL CONDITIONS. OBTAIN ANY OUTSTANDING STATUTORY APPROVALS PRIOR TO COMMENCEMENT OF WORKS.
- FIGURES DIMENSIONS TO BE TAKEN IN PREFERENCE TO SCALED MEASUREMENTS. DIMENSIONS IN MILLIMETRES UNLESS NOTED OTHERWISE.
WHERE ISSUED FOR CONSTRUCTION:
- CONTRACTOR IS RESPONSIBLE FOR LOCATING ALL SERVICES AND OBTAINING NECESSARY CLEARANCES AND APPROVALS. CONTRACTOR TO VERIFY DIMENSIONS, LEVELS & DETAILS TO SITE CONDITIONS AND PRIOR WORKS, AND REPORT ALL DISCREPANCIES TO THE SUPERINTENDENT FOR RESOLUTION BEFORE COMMENCING WORK.
- PRESENT SAMPLES AND GAIN APPROVAL FROM SUPERINTENDENT FOR ANY NOMINATED MATERIALS OR FINISHES.
- ADOPT AND IMPLEMENT APPROVED TREE MANAGEMENT PLAN, LANDSCAPE MANAGEMENT & PROTECTION PLAN & ENVIRONMENTAL AUTHORISATIONS. ALL WORKS TO BE IN ACCORDANCE WITH CURRENT TCCS STANDARDS (MITS & MS) UNLESS OTHERWISE PRESCRIBED. ALL DISTURBANCE BY WORKS MUST BE REINSTATED TO EXISTING CONDITION.

REV	ISSUE	DATE	CHECK	DRAWN
A	DRAFT FOR DESIGN REVIEW	05.03.2024	BS	CS
DRAFT				

BELCONNEN ACT
WILLIAM HOVELL DRIVE DUPLICATION
SECTIONS SHEET 1

JOB NO.
1847
REV.
A

851