




Casuarina cunninghamiana Eucalyptus benthamii Eucalyptus blakelyi Eucalyptus mannifera Eucalyptus polyanthemus


PLANT SCHEDULE

TREES

ID	Botanical Name	Pot Size	Quantity
CCC	Casuarina cunninghamiana ssp. cunninghamiana	200SR	3
Ebe	Eucalyptus benthamii	200SR	3
Ebl	Eucalyptus blakelyi	200SR	3
Emf	Eucalyptus mannifera	200SR	3
Epo	Eucalyptus polyanthemus subsp. polyanthemus	200SR	3

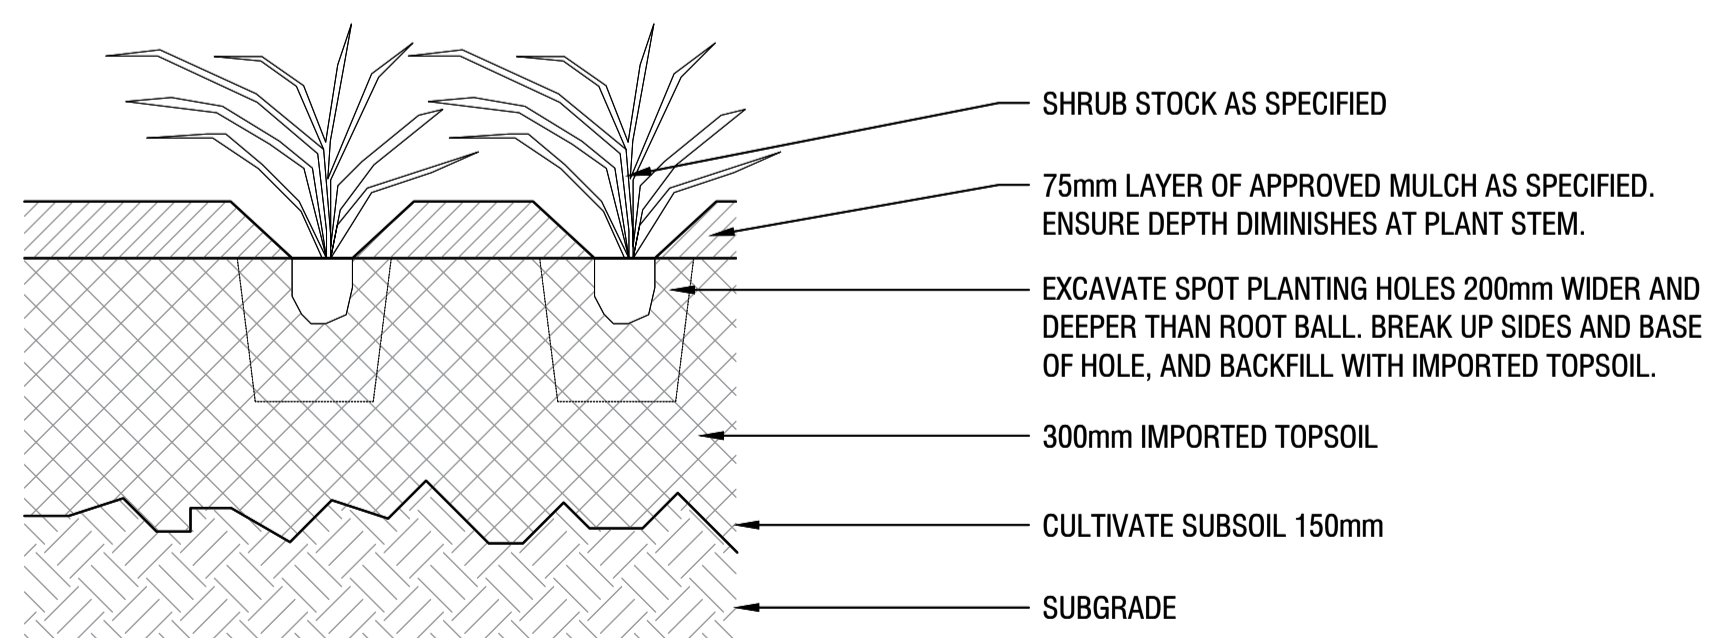

TYPICAL SHRUB PLANTING DETAIL
1:10 @ A1

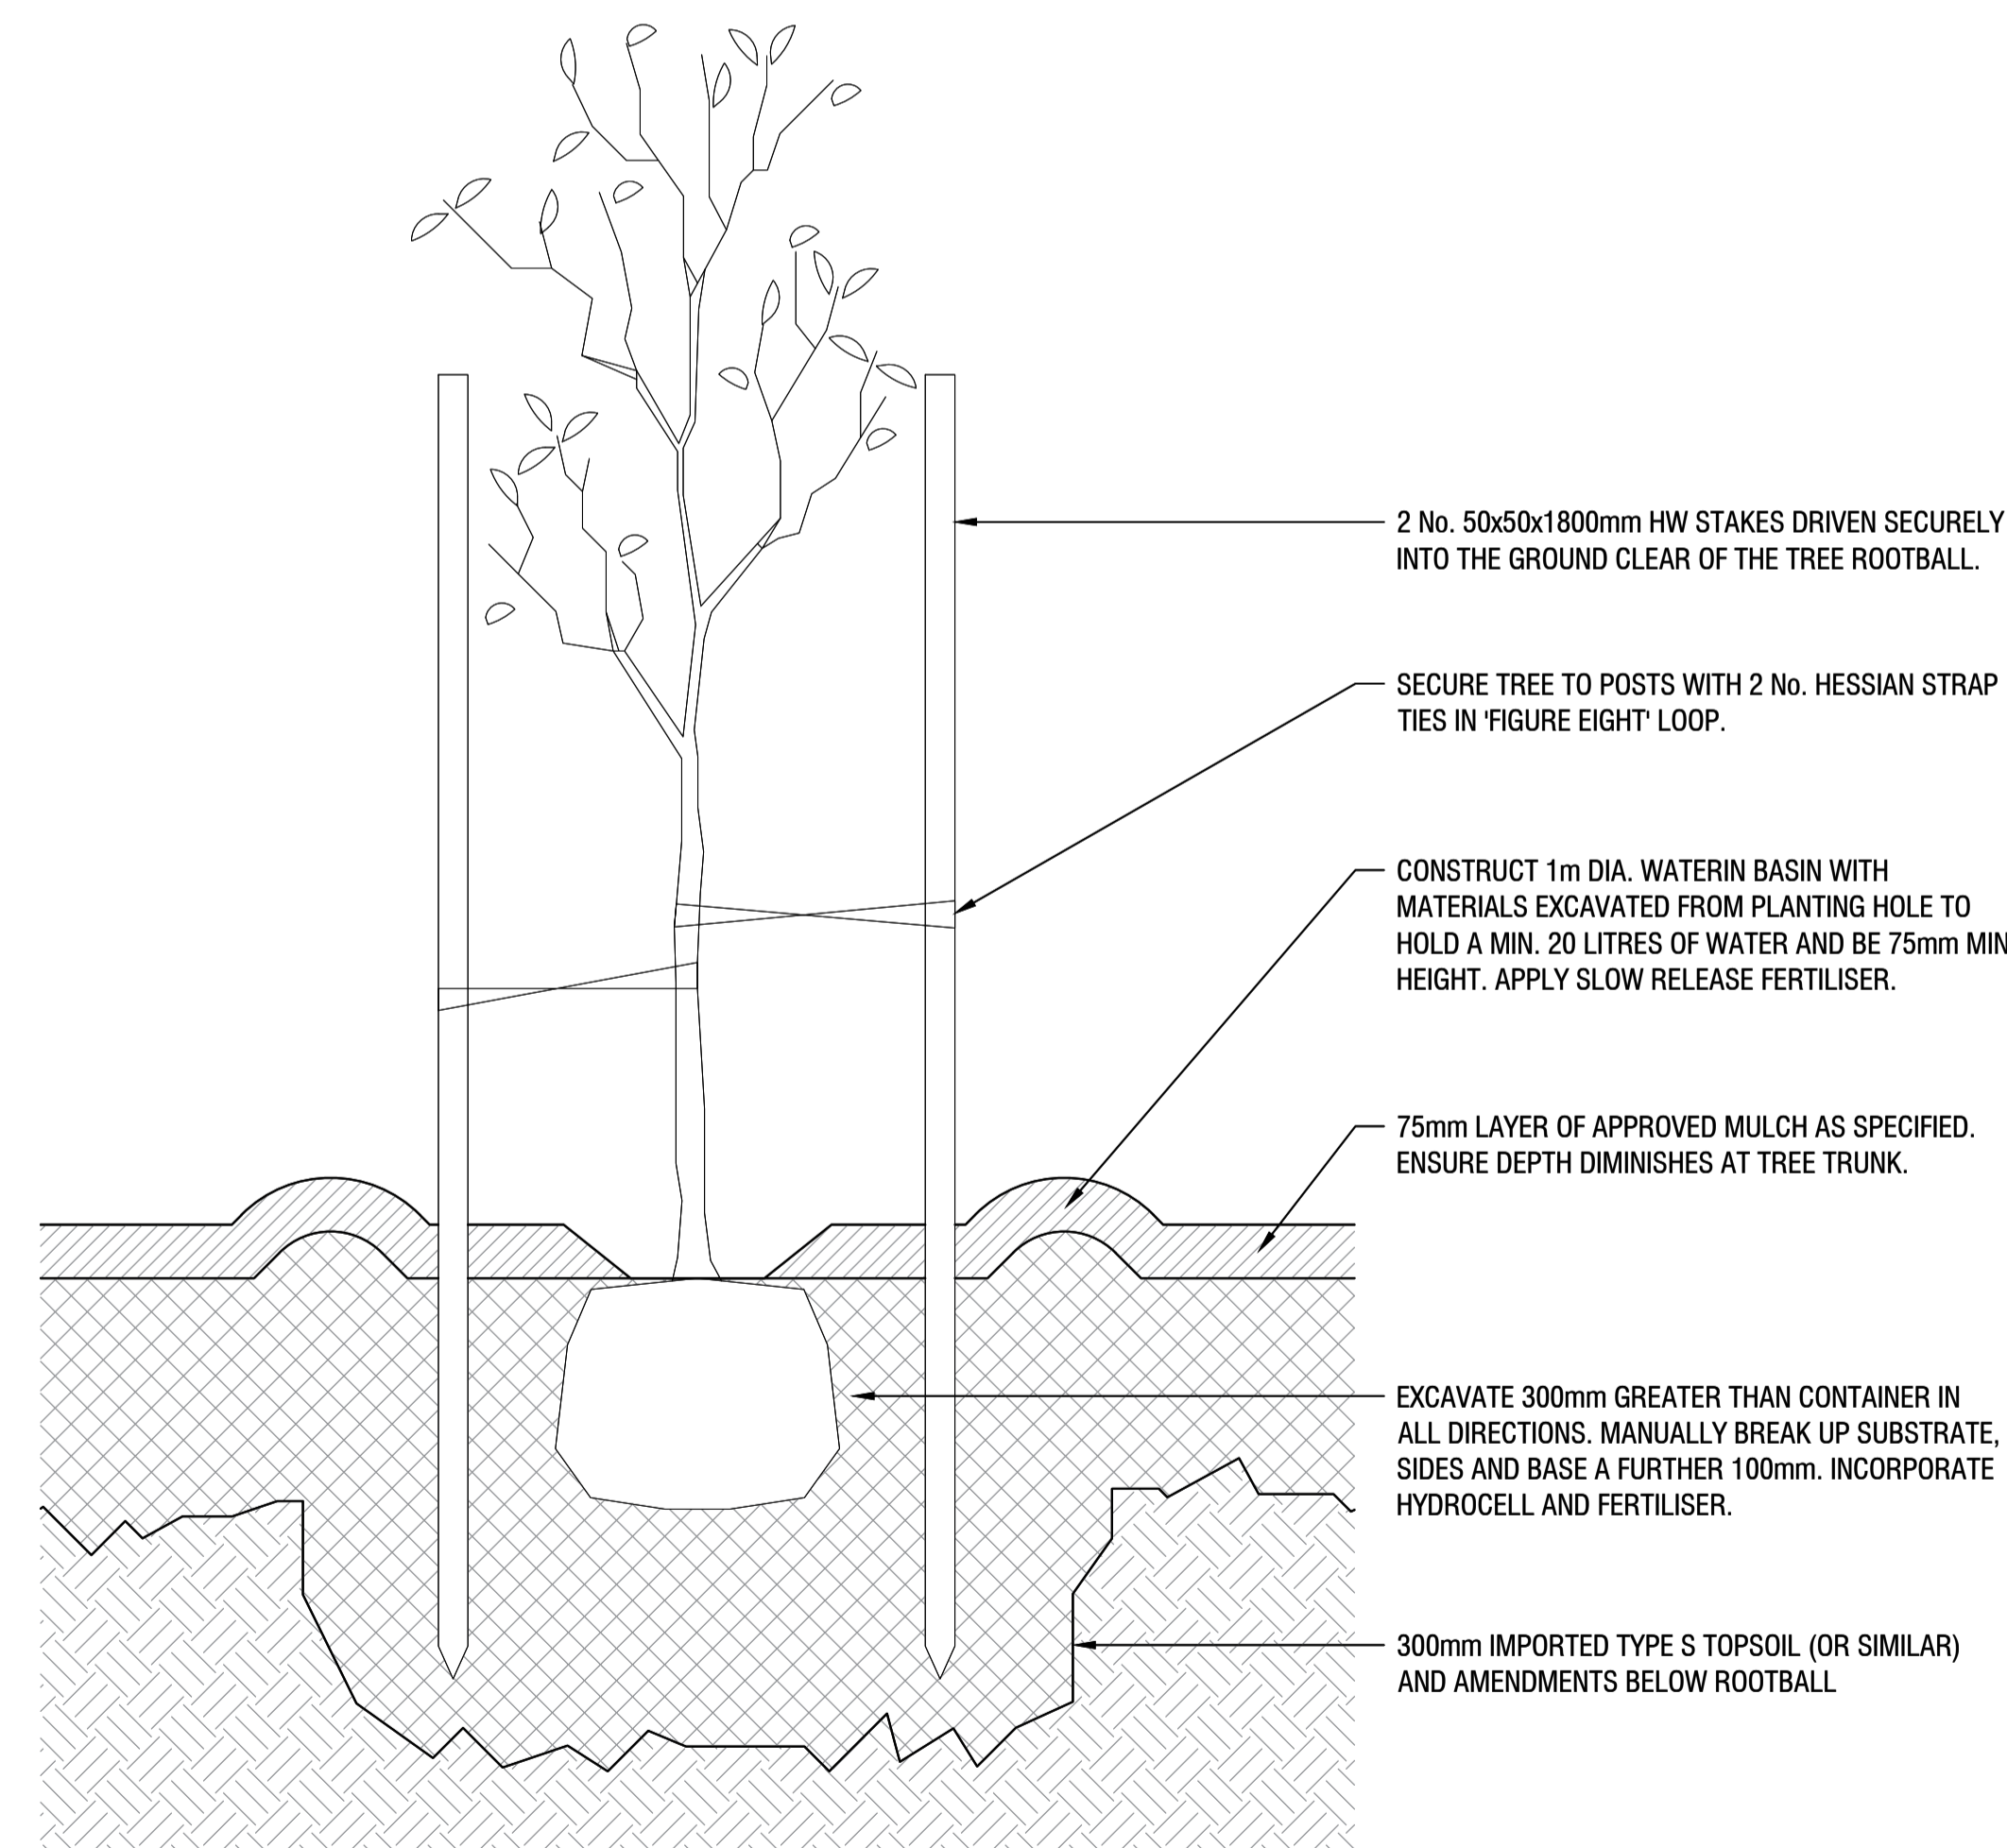

TYPICAL TREE PLANTING DETAIL
1:10 @ A1

Notes: Copyright and property of Place Logic Pty Ltd - may be used only for the stated project and issue status, and in accordance with terms of engagement for which it was commissioned. To be read in conjunction with all relevant contracts, specifications, reports, drawings and development approval conditions - obtain any outstanding statutory approvals prior to commencement of works. Use figured dimensions - do not scale from drawings. Dimensions are in millimetres unless noted otherwise.

REV	DESCRIPTION	DATE	DWN	CHK
A	FOR APPROVAL	08.04.22	MD	SK



PLANTING PALETTE + SCHEDULE

PROJECT
21-321 Canberra Sand & Gravel
Block 1582 Belconnen, ACT

ISSUE
DEVELOPMENT APPLICATION

REV.
A

L403