




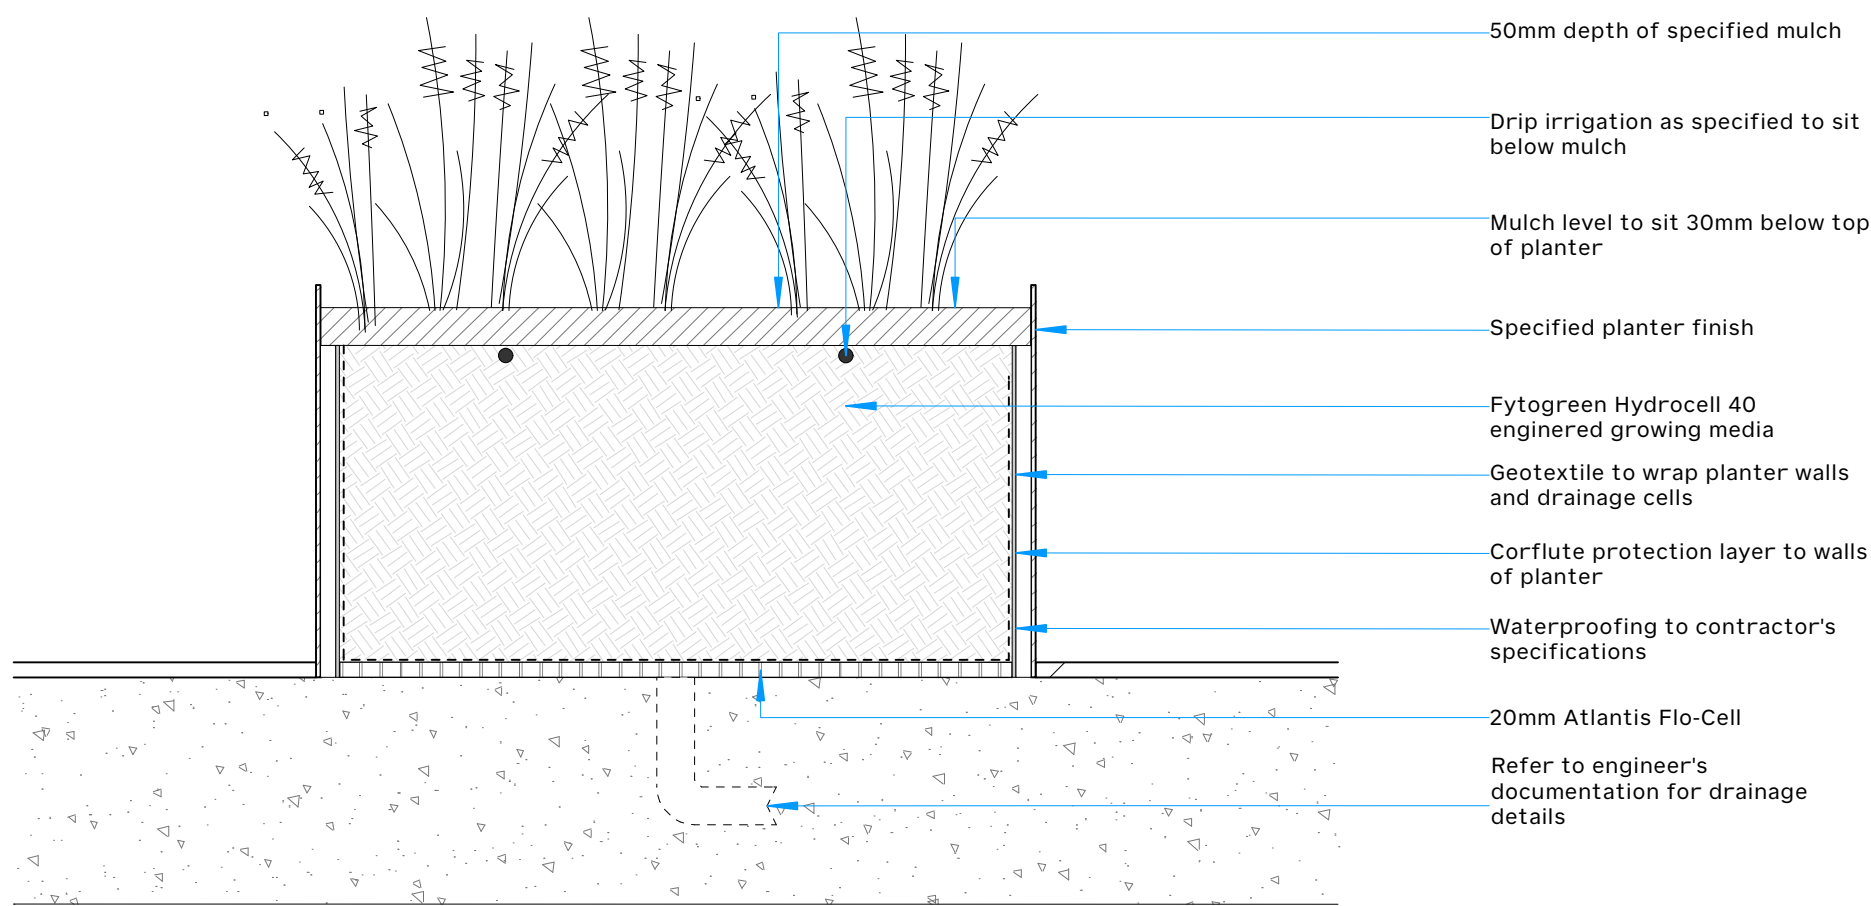

1 Raised Planter - Typical Detail
1:10

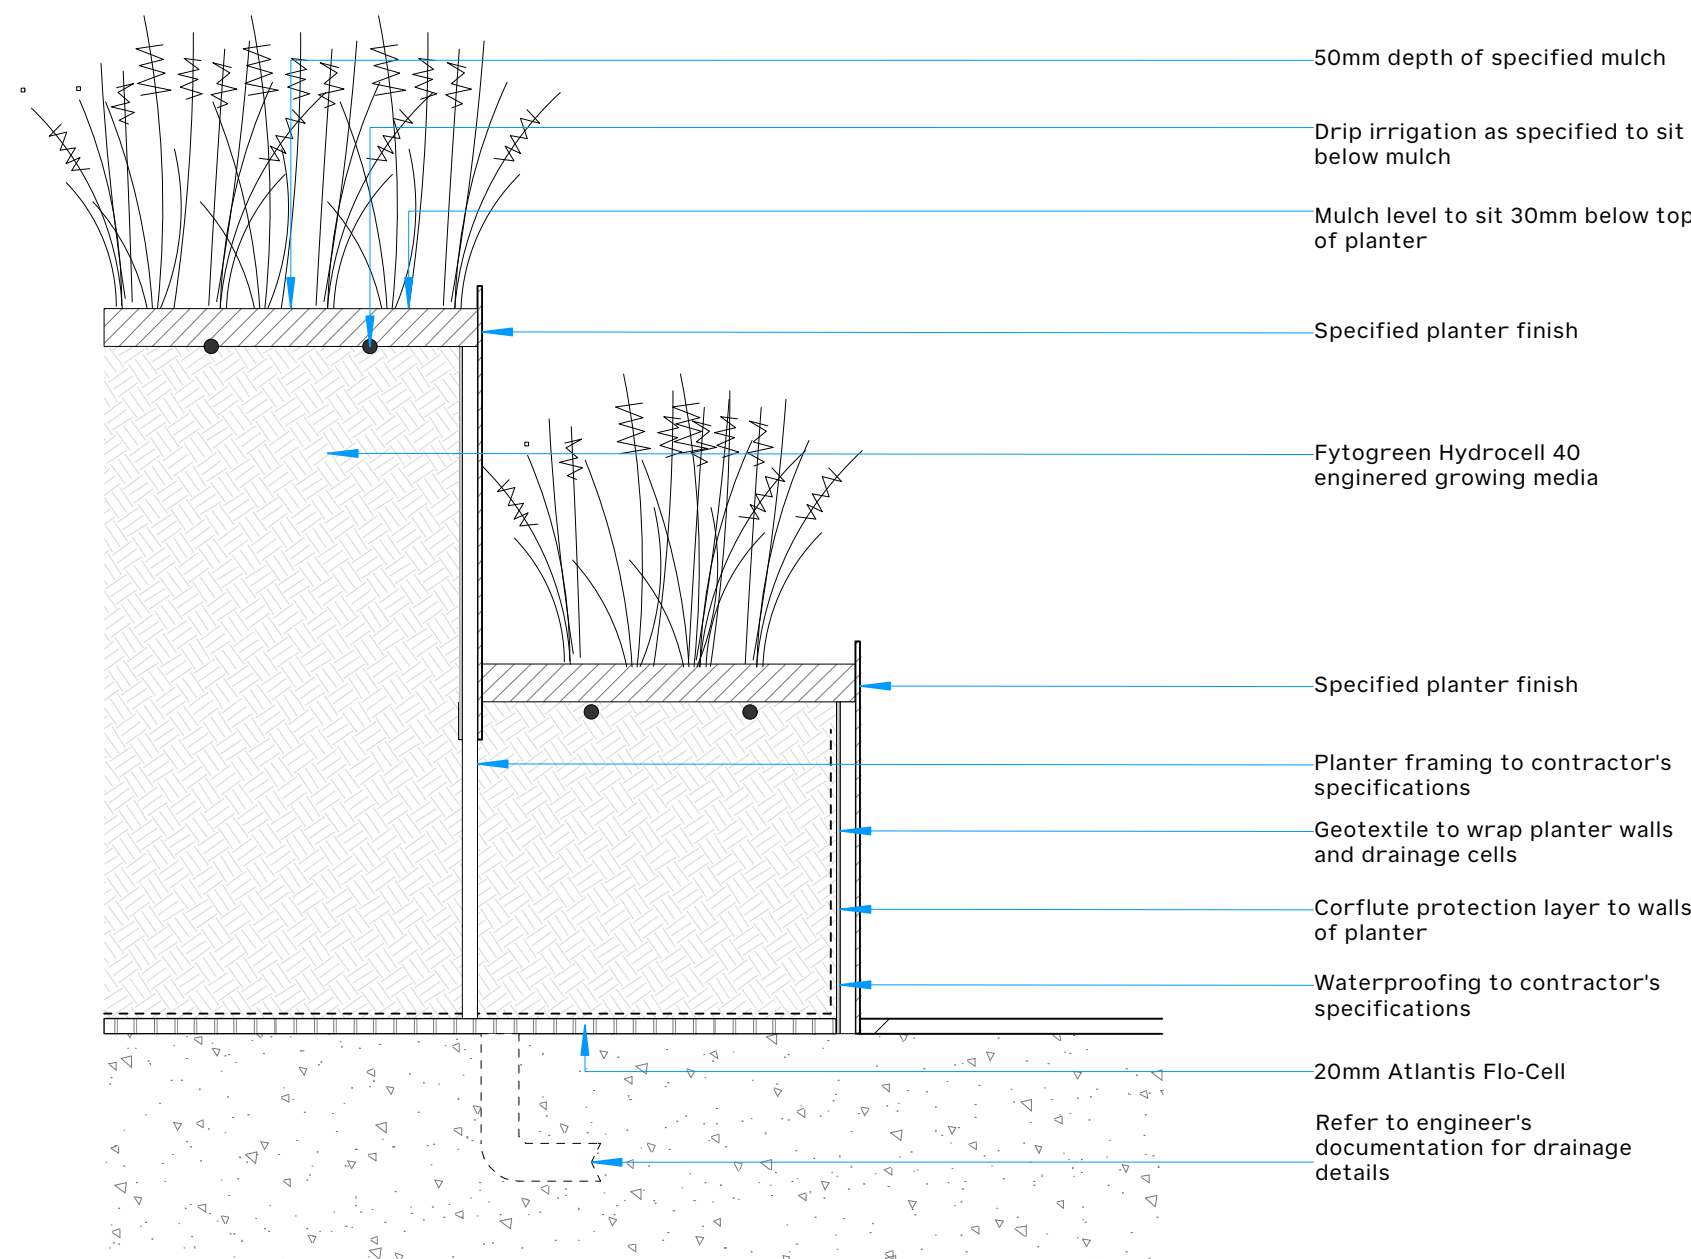

2 Terraced Raised Planter - Typical Detail
1:10

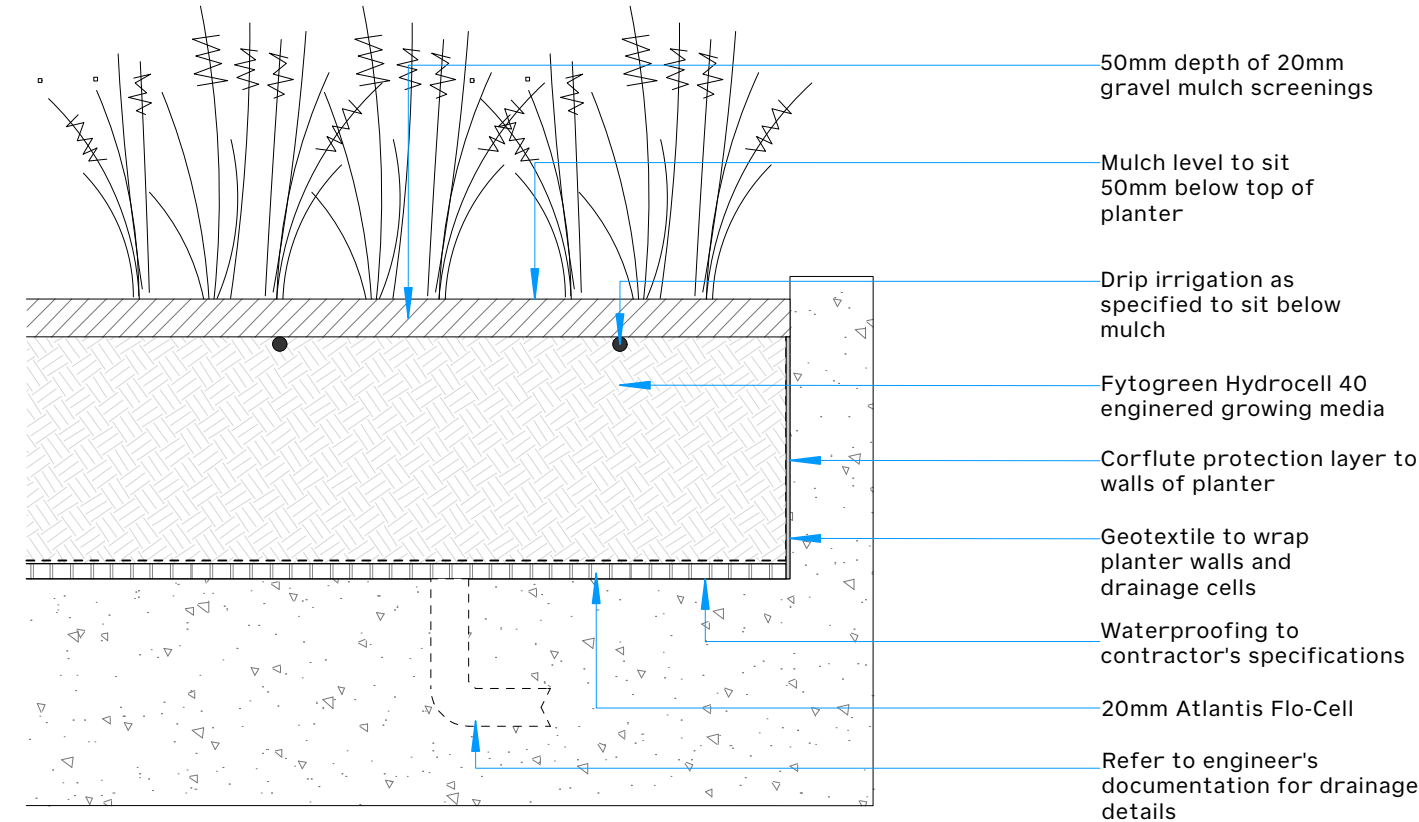

3 Kiosk Greenroof - Typical Detail
1:10