




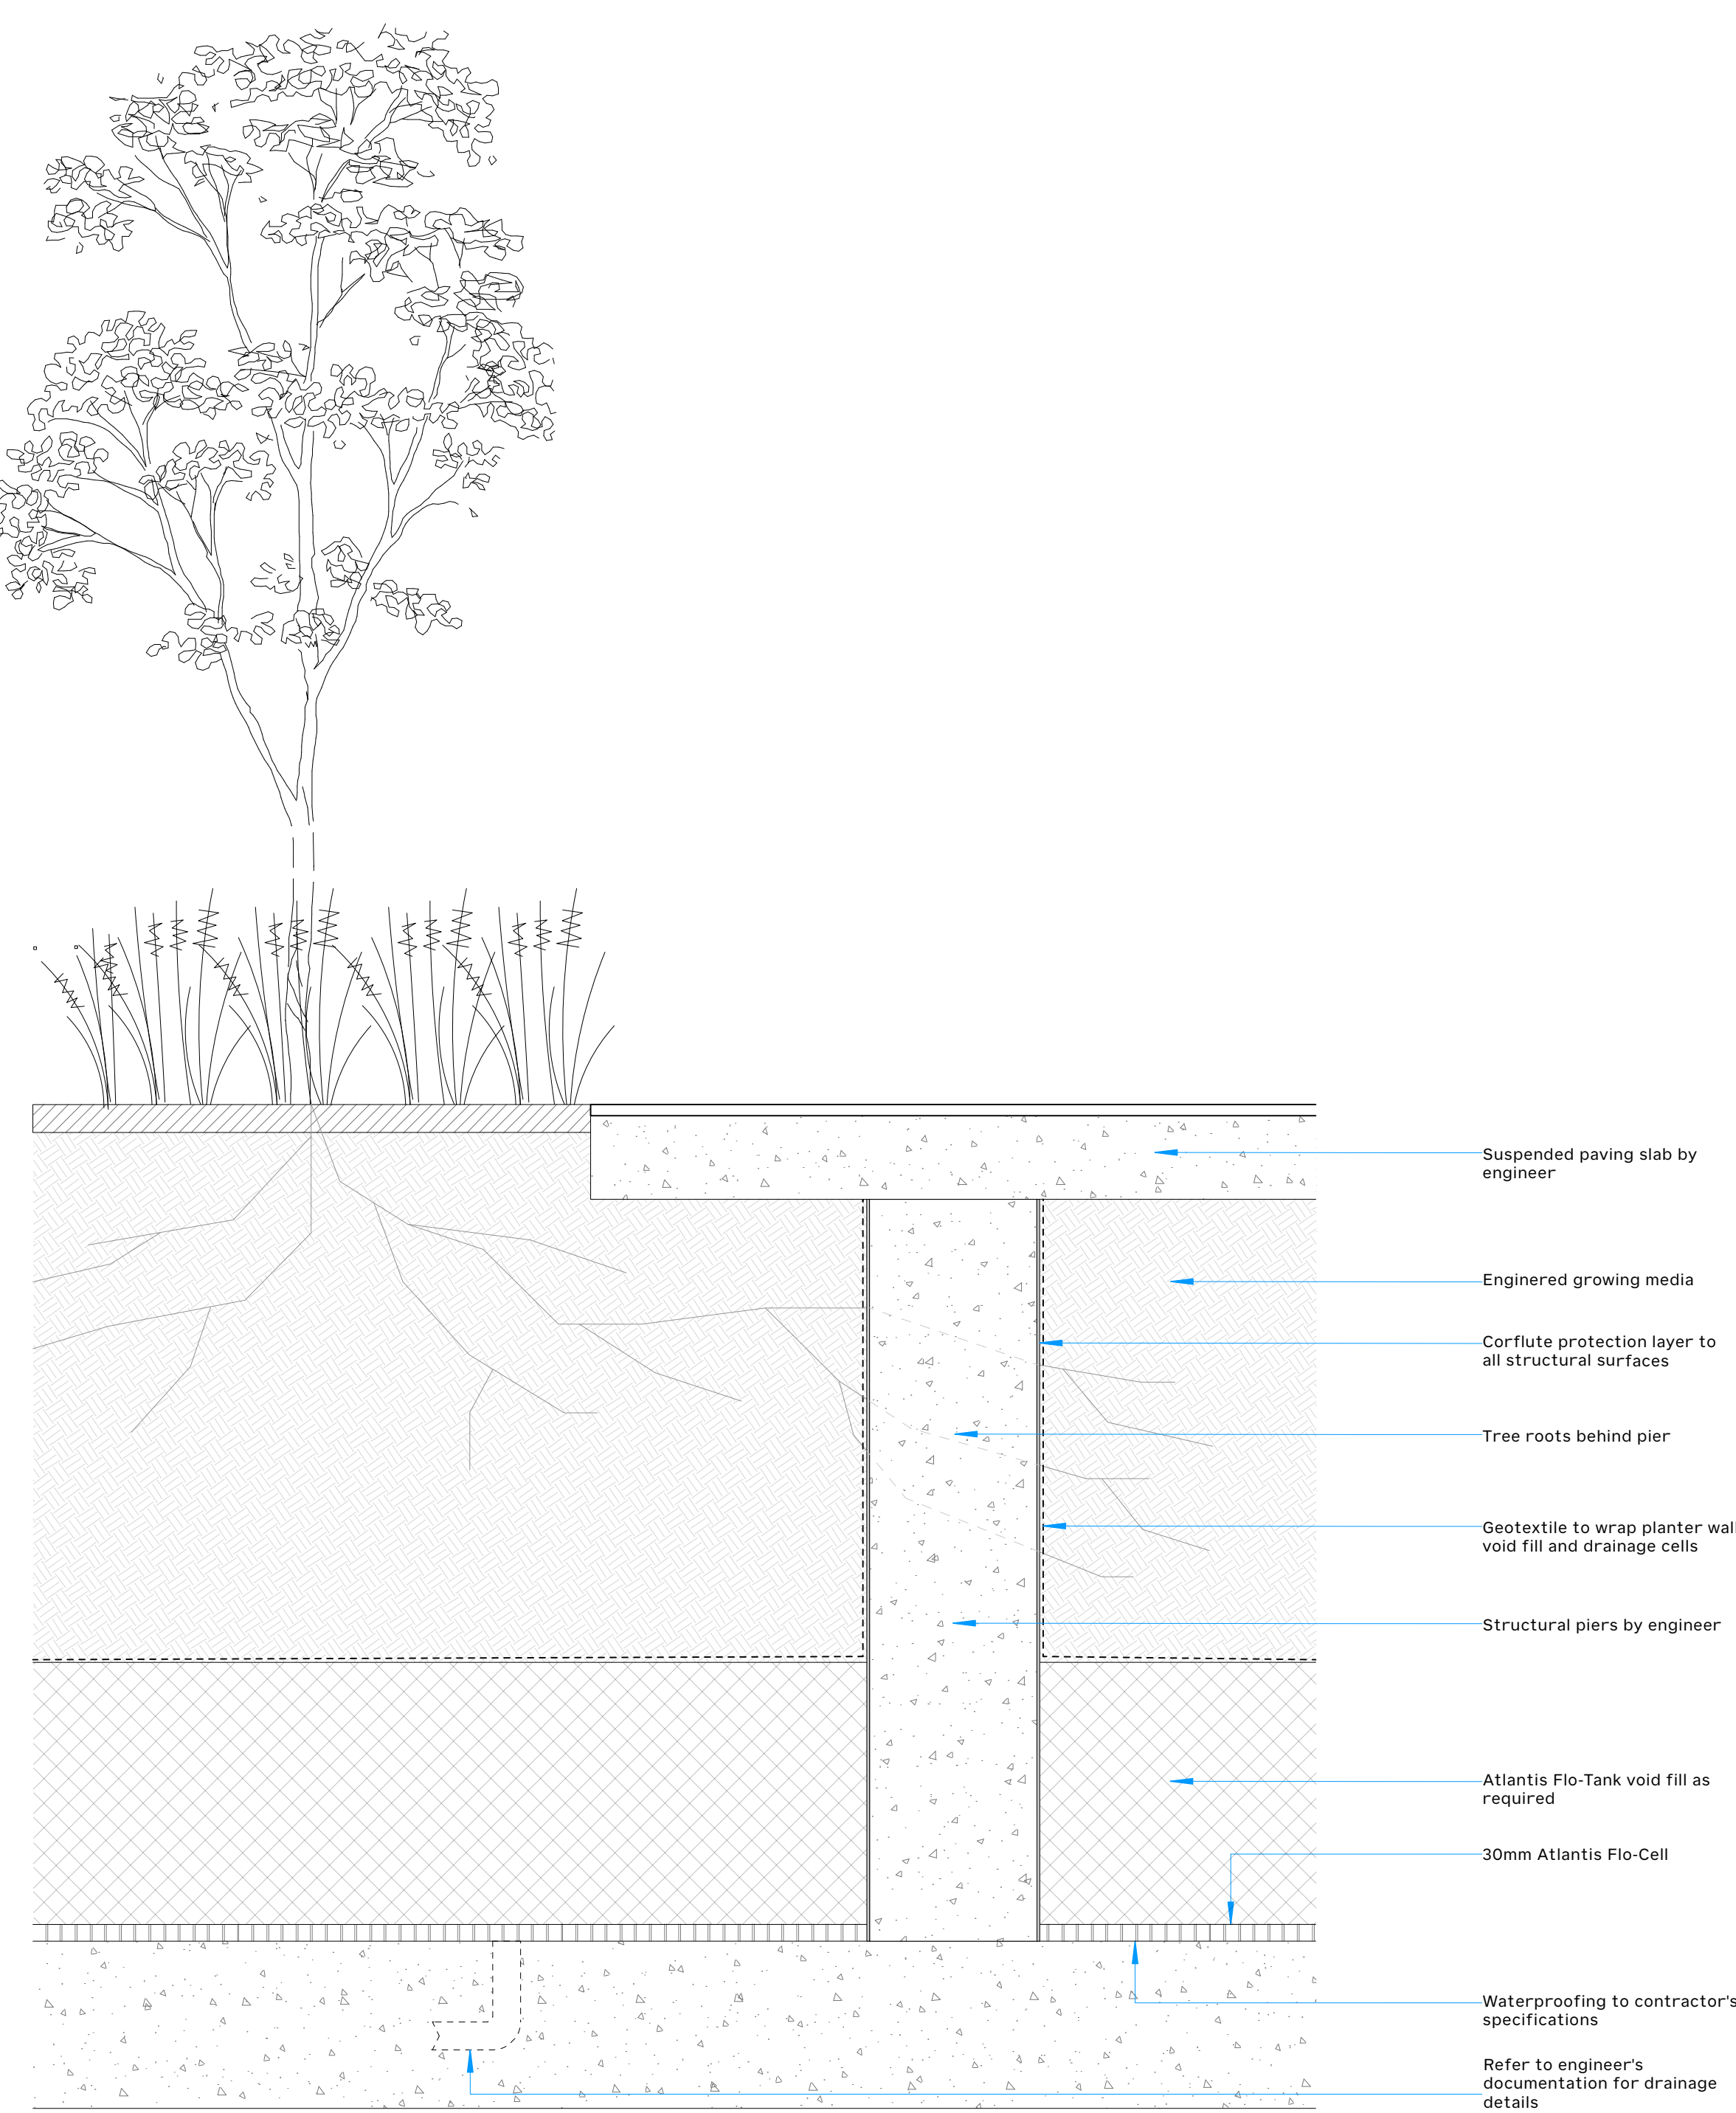

4 Suspended Paving Slab Planter - Typical Detail
1:10

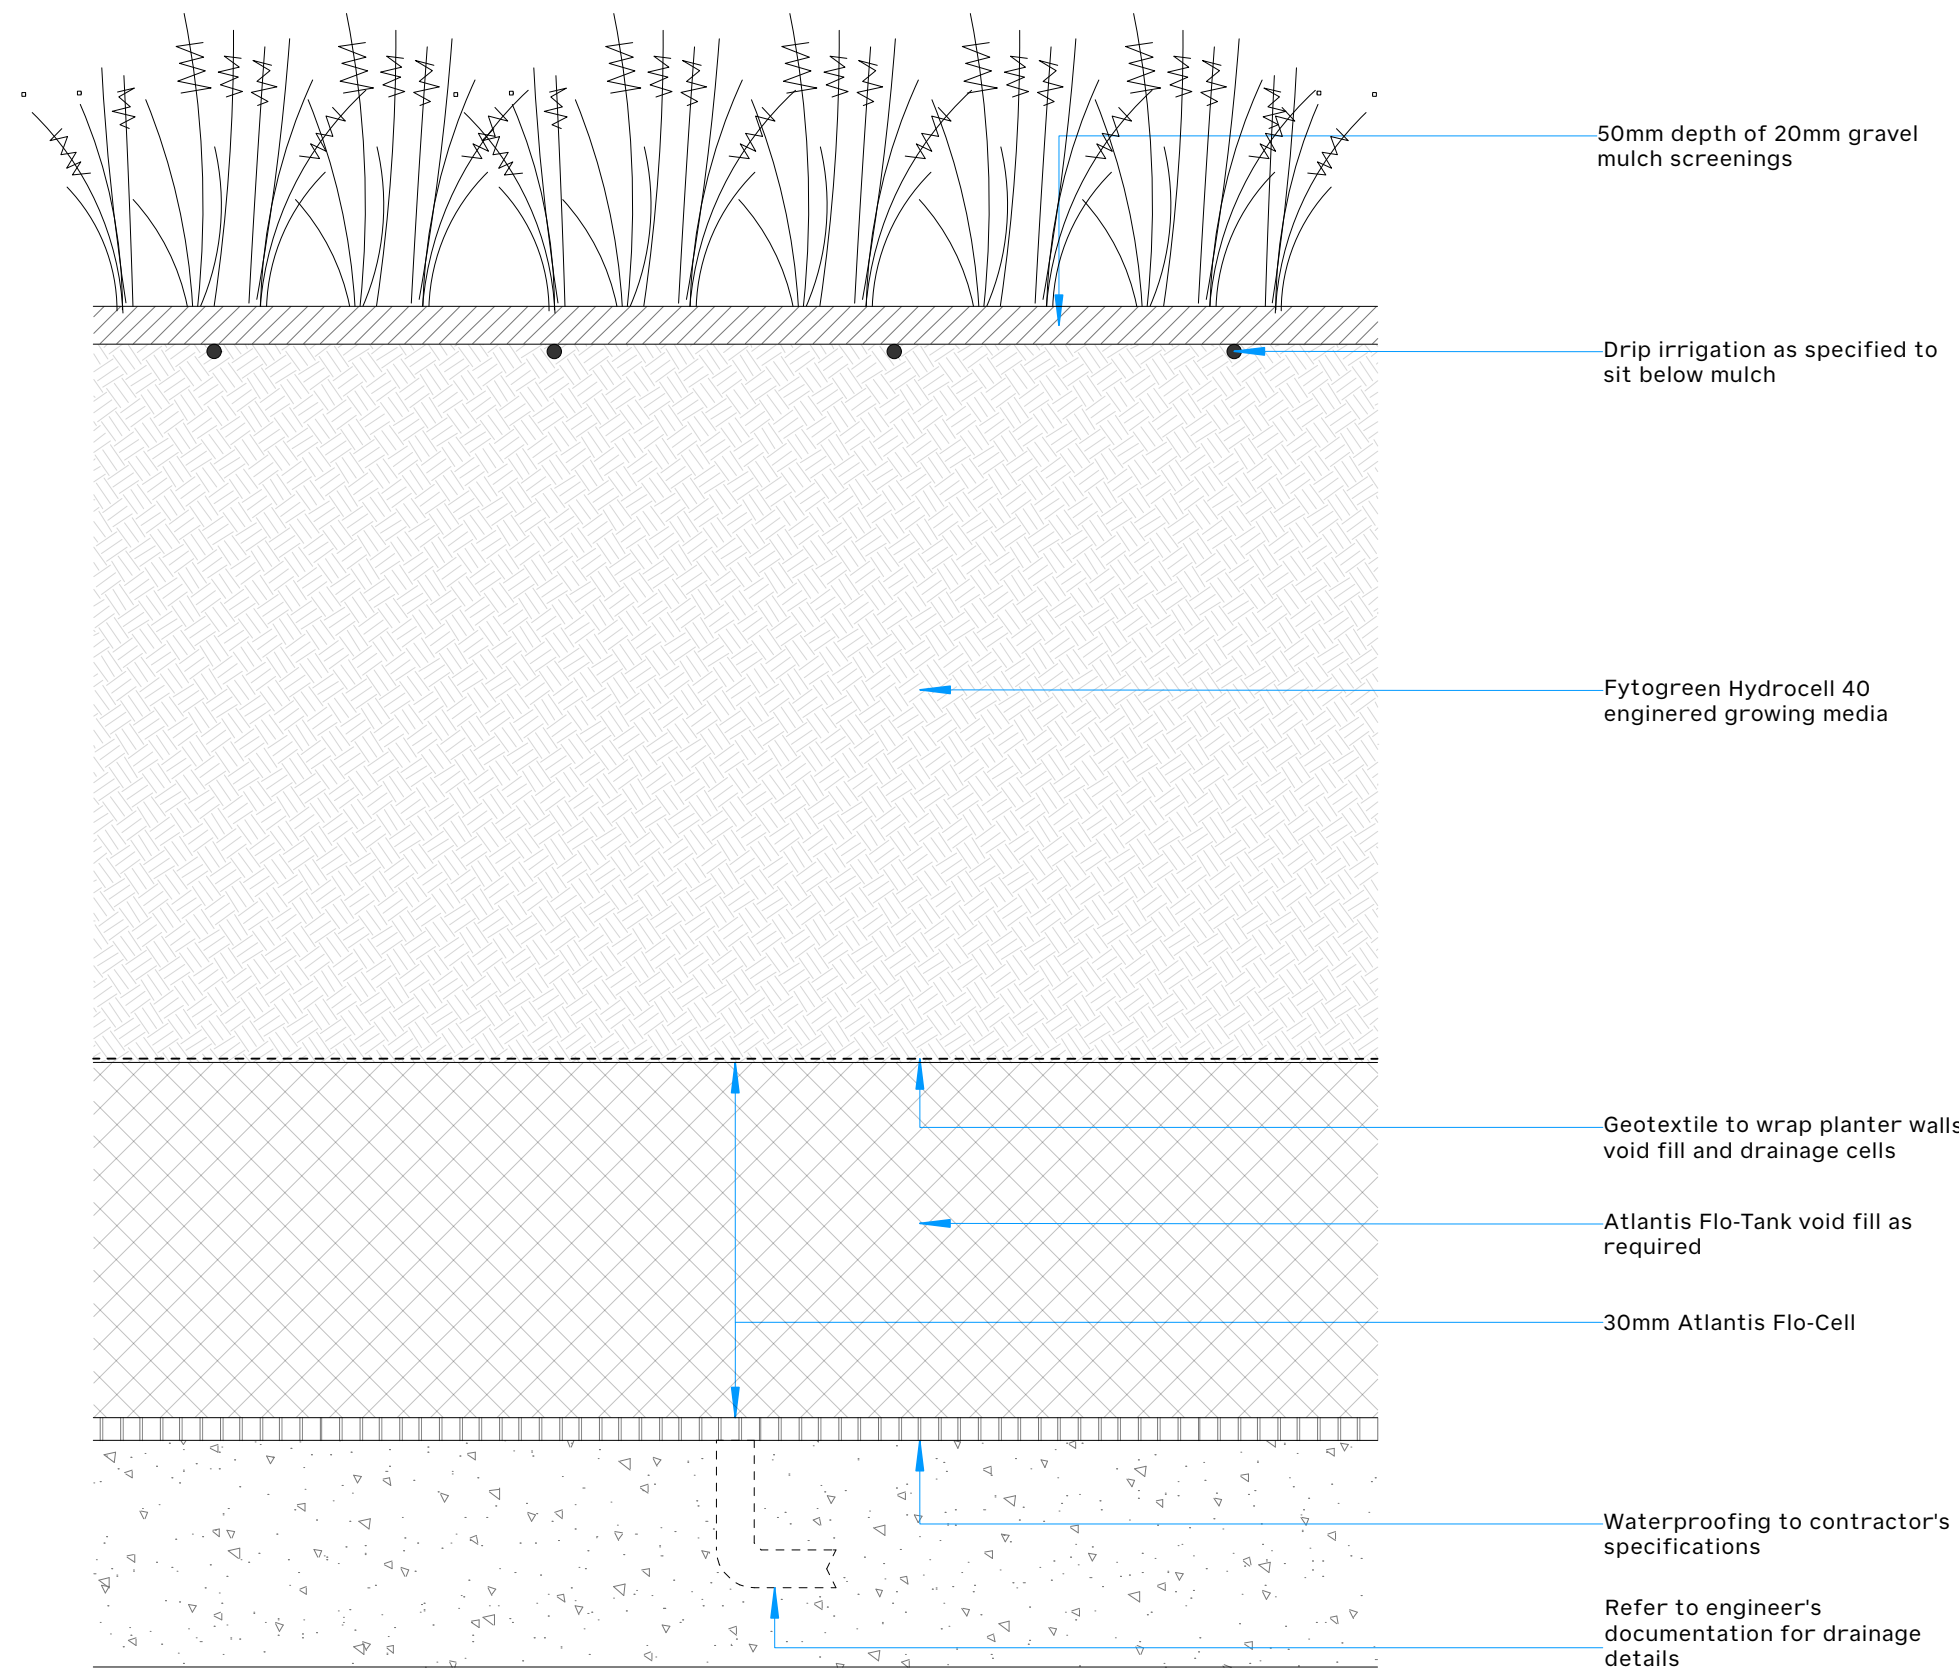

5 Deep Soil Planter - Typical Detail
1:10

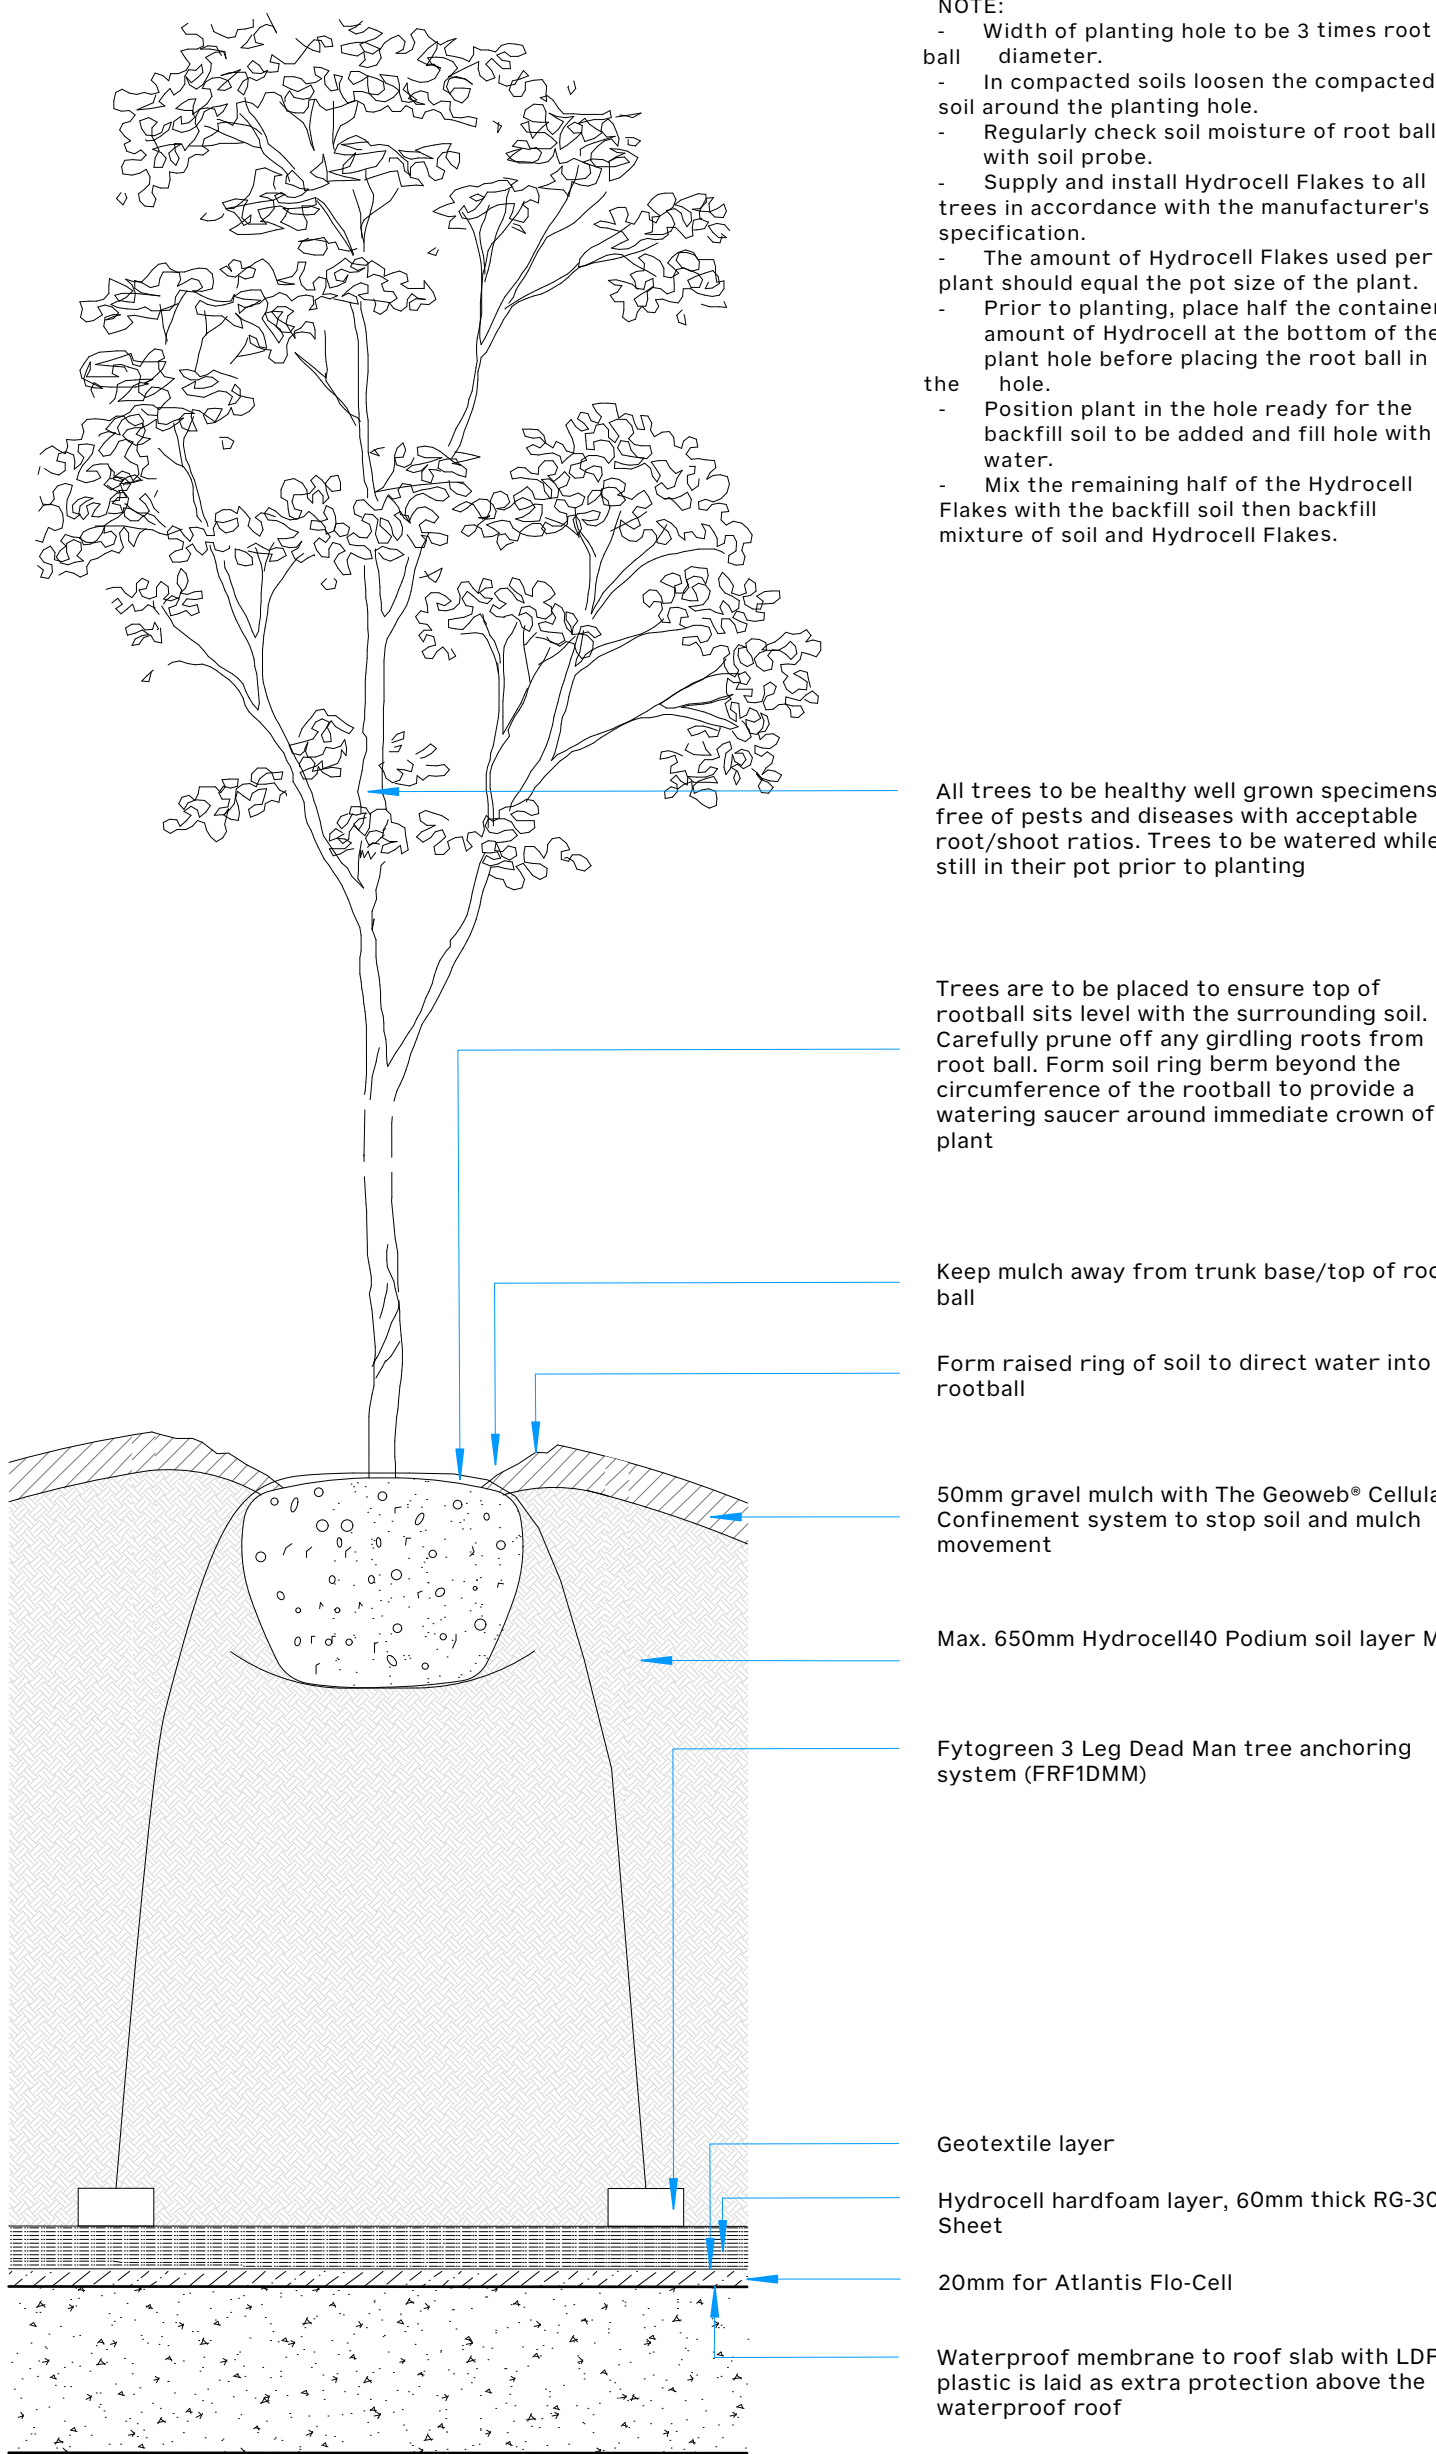

6 Greenroof Tree Planting - Typical Detail
1:10

NOTE: All roof garden layers to be installed to Fytogreen's specifications and recommendations

