

USE FIGURED DIMENSIONS AND DO NOT SCALE FF DRAWINGS. ALL DIMENSIONS AND LEVELS TO BE CHECKED AND VERIFIED ON SITE PRIOR TO COMMENCEMENT OF WORKS.

ALL STANDARD OF WORKMANSHIP TO CONFORM TO ALL RELEVANT PARTS OF SPECIFICATION, AUSTRALIAN STANDARDS AND BCA/NCC.









REPRODUCTION OF THIS DRAWING IN FULL OR PART WITHOUT THE WRITTEN PERMISSION OF THURSDAY ARCHITECTURE CONSTITUTES AN INFRINGEMENT OF COPYRIGHT.


LANDSCAPE NOTES:

GRASS: NO ARTIFICIAL GRASS PERMITTED


CONCRETE: TOTAL AREA OF CONCRETE AND PAVEMENT NOT EXCEED 50% TOTAL AREA OF POS

GARDEN BED: RAINWATER TANK MINIMUM 5000 LITRE CONNECTED TO ANY GARDEN IRRIGATION SYSTEM AND/OR LAUNDRY COLD WATER. 50% MINIMUM OF ROOF AREA TO BE FED TO TANK:

-  FEATURE GROUND COVER PLANTS /SHURBS/ BUSHES
-  PRIVACY HEDGE
-  IRRIGATED TURF
-  PAVED AREAS / STONE STEPPERS
-  MULCHED GARDEN BED
-  DRIVEWAY
-  EXISTING TREES
-  PROPOSED TREE

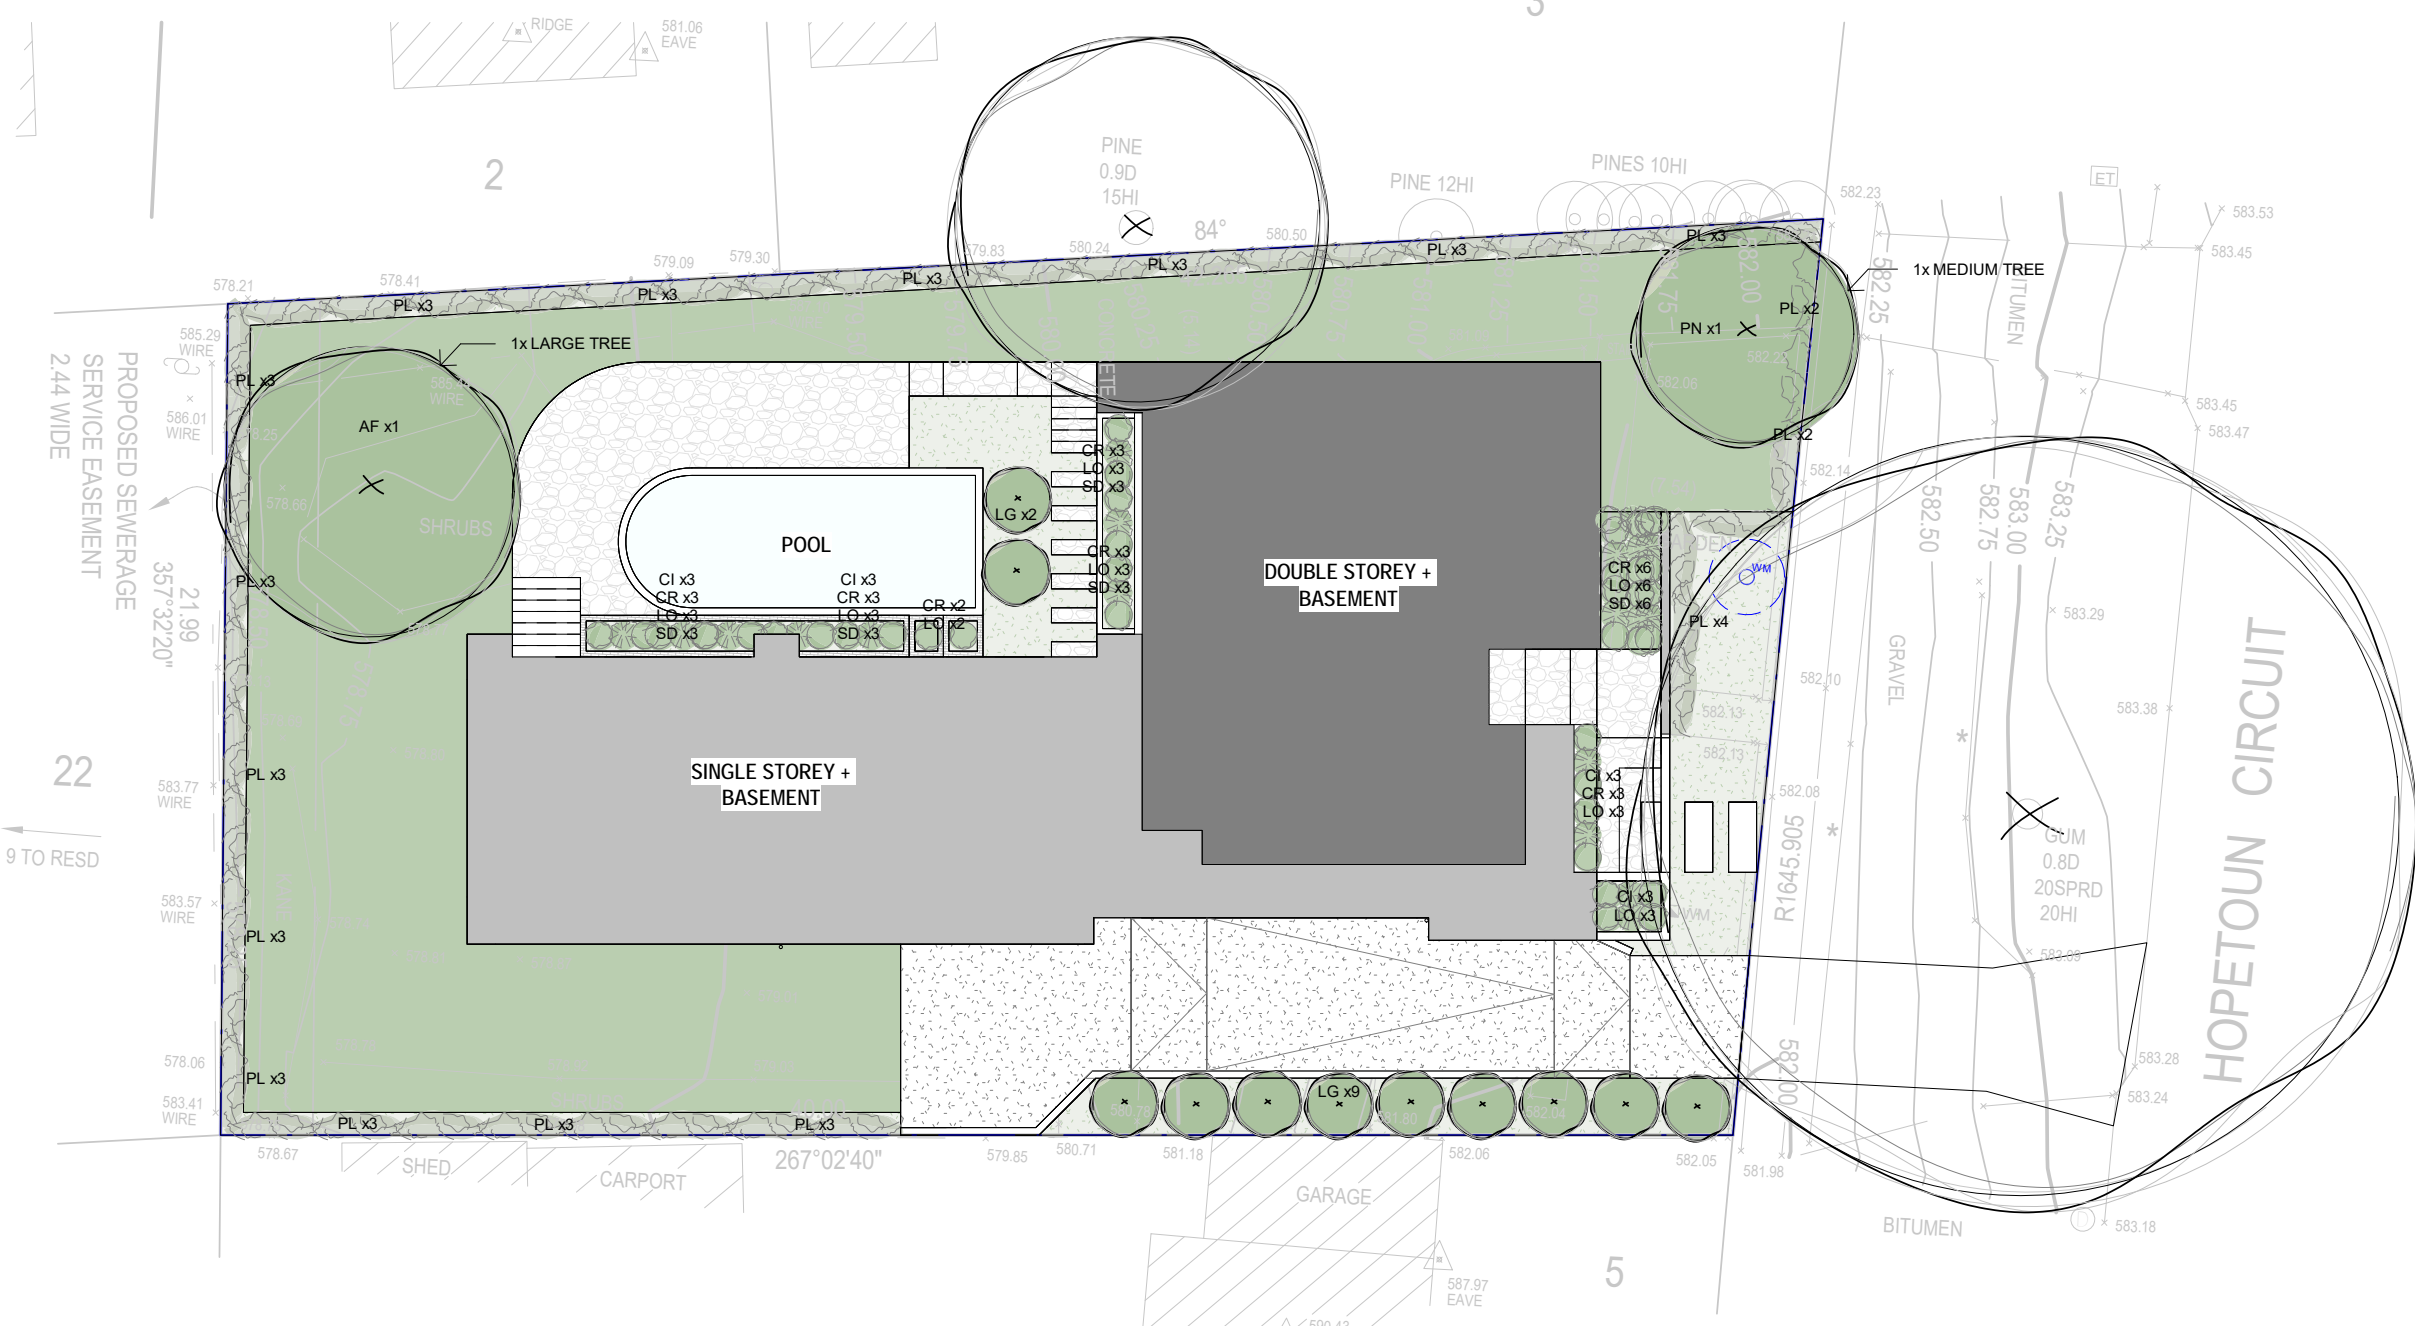

PLANT SCHEDULE					
CODE	BOTANICAL NAME	COMMON NAME	HEIGHT (m)	WIDTH (m)	POT SIZE
TREE					
PN	PYRUS NIVALIS	SNOW PEAR	9m	6m	40cm
AF	ACER FREEMANII	AUTUMN BLAZE MAPLE	15m	10m	40cm
LG	MAGNOLIA GRANDAFLORA	LITTLE GEM	2-3m	2m	25cm
SHRUBS					
SD	CINERARIA SILVER DUST	DUSTY MILLER, SILVER RAGWORT	0.5m	0.5m	10cm
LO	LOMANDRA 'LEP01' (PBR) EVERGREEN BABY	LOMANDRA	0.45m	0.45m	20cm
CR	WESTRINGIA 'WES04' (PBR) GREY BOX	COMPACT COASTAL ROSEMARY	0.45m	0.45m	20cm
GROUND COVER					
CI	CASUARINA GLAUCA COUSIN IT	COUSIN IT CASUARINA	0.1m	1m	10cm
HEDGE					
PL	PRUNUS LUSITANICA	PORTUGUESE LAUREL	5m	3m	30cm

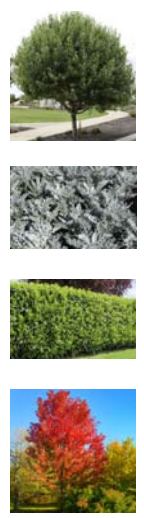

- PN - PYRUS NIVALIS
- AF - ACER FREEMANII
- LG - MAGNOLIA GRANDAFLORA LITTLE GEM
- SD - CINERARIA SILVER DUST
- LO - LOMANDRA 'LEP01' (PBR) EVERGREEN BABY
- CR - WESTRINGIA 'WES04' (PBR) GREY BOX
- CI - CASUARINA GLAUCA COUSIN IT
- AR - ACER FREEMANII
- PL - PRUNUS LUSITANICA

Revisions		
No.	Description	Date

HOPETOUN CIRCUIT
 BLOCK 4 SECTION 75
 81 HOPETOUN CIRCUIT YARRALUMLA
 2312
LANDSCAPE PLAN

1:200 @ A3
A010



PO Box 3673
 Manuka ACT 2603
 ThursdaysArchitecture.com.au
 ACT Registration No. 2289
 NSW Registration No. 9528