


TREE PLANTING DETAIL - STREET TREE

SCALE 1 : 40 @ A1



LEGEND

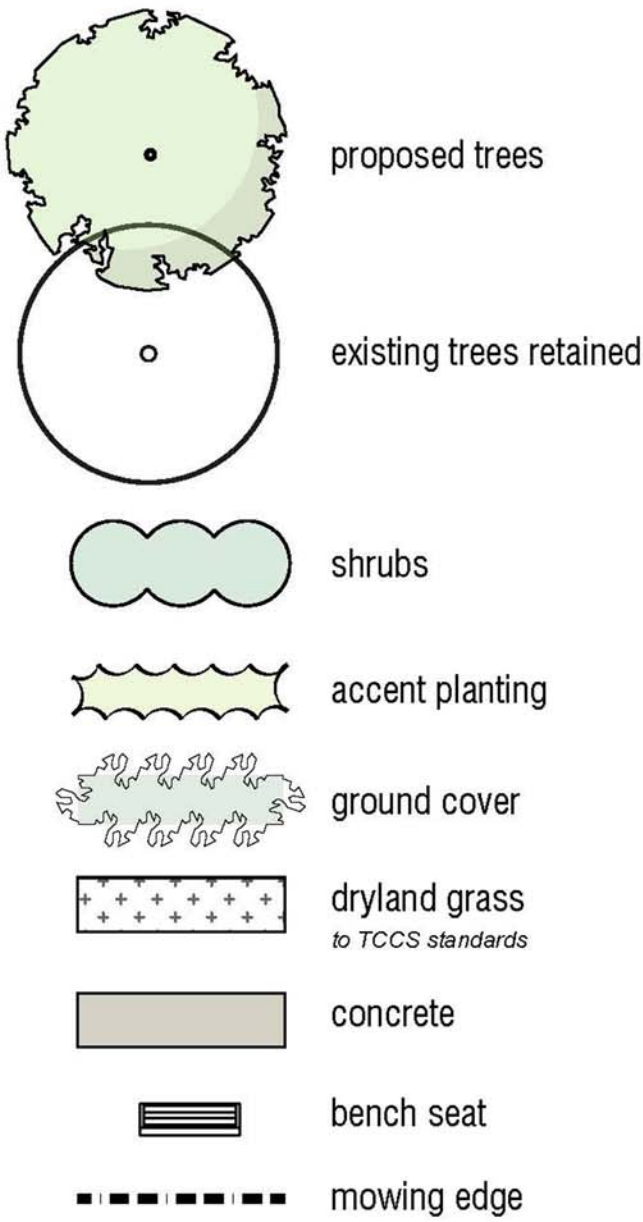

PLANT SCHEDULE

TREES		SIZE	QTY
SYM	NAME		
BPO	Brachychiton populneus	75L	3
SHRUBS		SIZE	QTY
SYM	NAME		
Cgl	Correa glabra	140mm	28
Cwa	Callistemon citrinus 'White Anzac'	140mm	20
Wwg	Westringia fruticosa x eremicola 'Wynyabbie Gem'	140mm	30
ACCENT PLANTING		SIZE	QTY
SYM	NAME		
Cap	Carex appressa	140mm	104
Llo	Lomandra longifolia	140mm	180
Pla	Poa labillardieri	140mm	112
Sno	Scirpus nodosus	140mm	30
Xg	Xanthorrhoea glauca	140mm	3


52 WEEKS CONSOLIDATION PERIOD

REV.	DESCRIPTION	DRAWN	APPROVED	DATE
A	FOR APPROVAL	DF	NH	18AUG22
B	FOR APPROVAL	DF	NH	06SEP22
C	FOR APPROVAL	DF	NH	06SEP22
D	FOR APPROVAL	DF	NH	27SEP22
E	FOR APPROVAL	HJ	NH	03NOV22
F	FOR APPROVAL	JS	NH	07NOV22
-	-	-	-	-
-	-	-	-	-
-	-	-	-	-

HARRIS HOBBS
LANDSCAPES

Landscape Architect
16 ROBE STREET
DEAKIN ACT 2600
p +61 2 6273 4661
e hhl@hhl.com.au
w www.hhl.com.au

Harris Hobbs Landscapes acknowledges the Ngurnawal people, the traditional custodians of the land on which we live, work, rest and play.

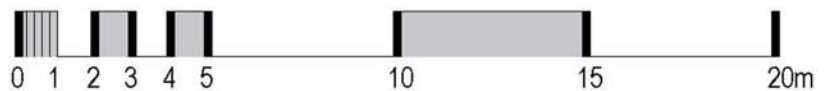

STATUS FOR APPROVAL

SCALE @ A1
1:200

DATE
NOV 2022

CLIENT
JEGA

JOB
22094

PROJECT
9 132 CASEY, ACT

DRAWING TITLE
OFF-SITE WORKS PLAN

REV F
DWG 501