


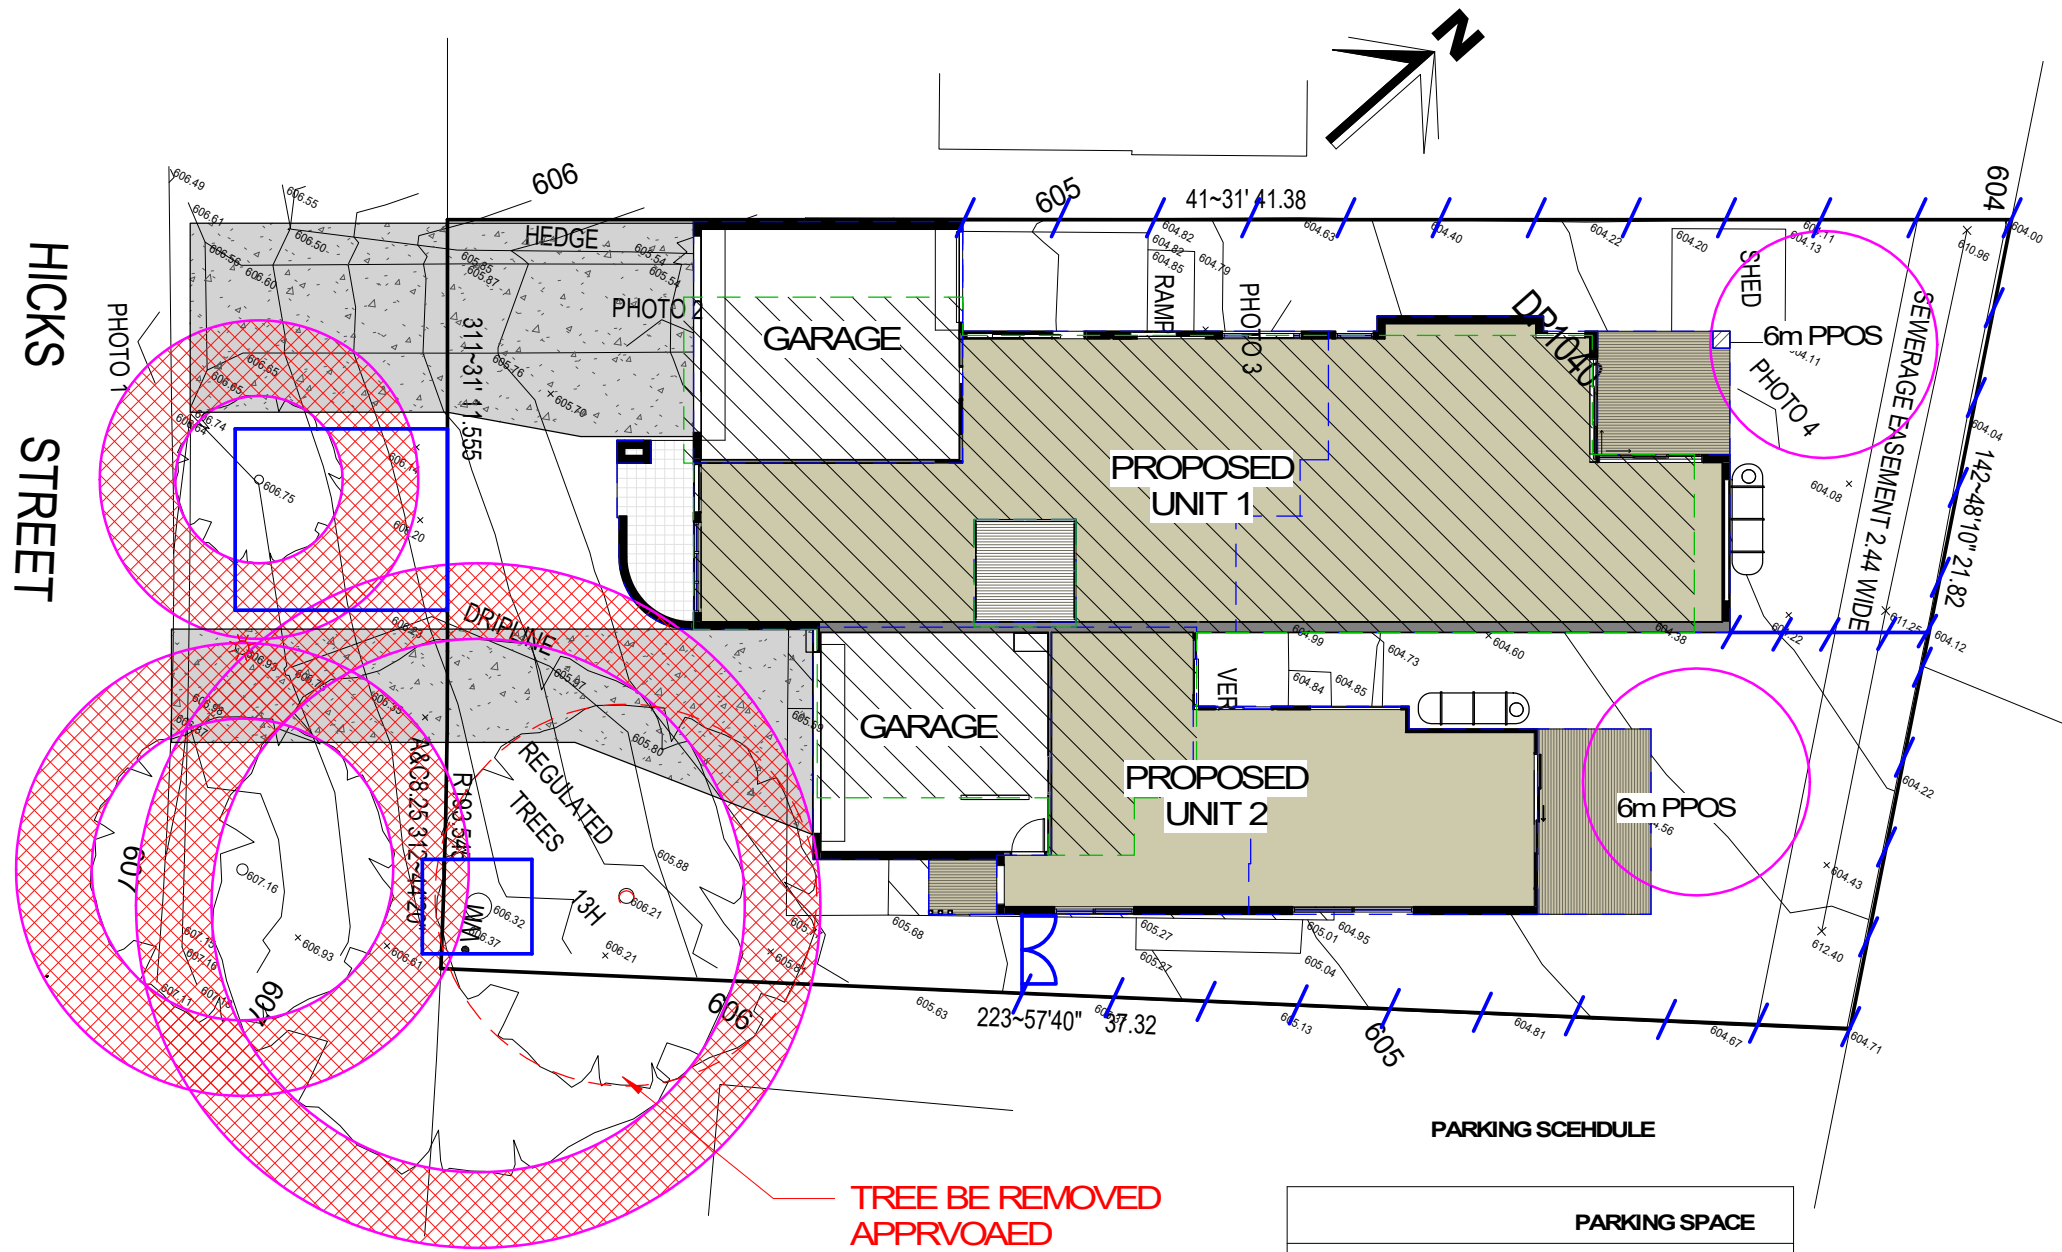

PROJECT NAME:
PROPOSED NEW
RESIDENCE

BLOCK: 54 SECTION: 10
SUBURB: RED HILL

TITLE:
PARKING PLAN

CLIENT:
JOHN

SCALE:
1 : 200 @A3

SHEET No:
A 04

DATE:
28-10-25

JOB NO:
20002

DRAWN BY:
JASON.C

CHECK BY:
LEO.H

JUST DESIGN

TEL: 0451 163 306
EMAIL: Info@jastdesign.com.au

