


SIDE ARTISTIC PERSPECTIVE (NO COLOUR)

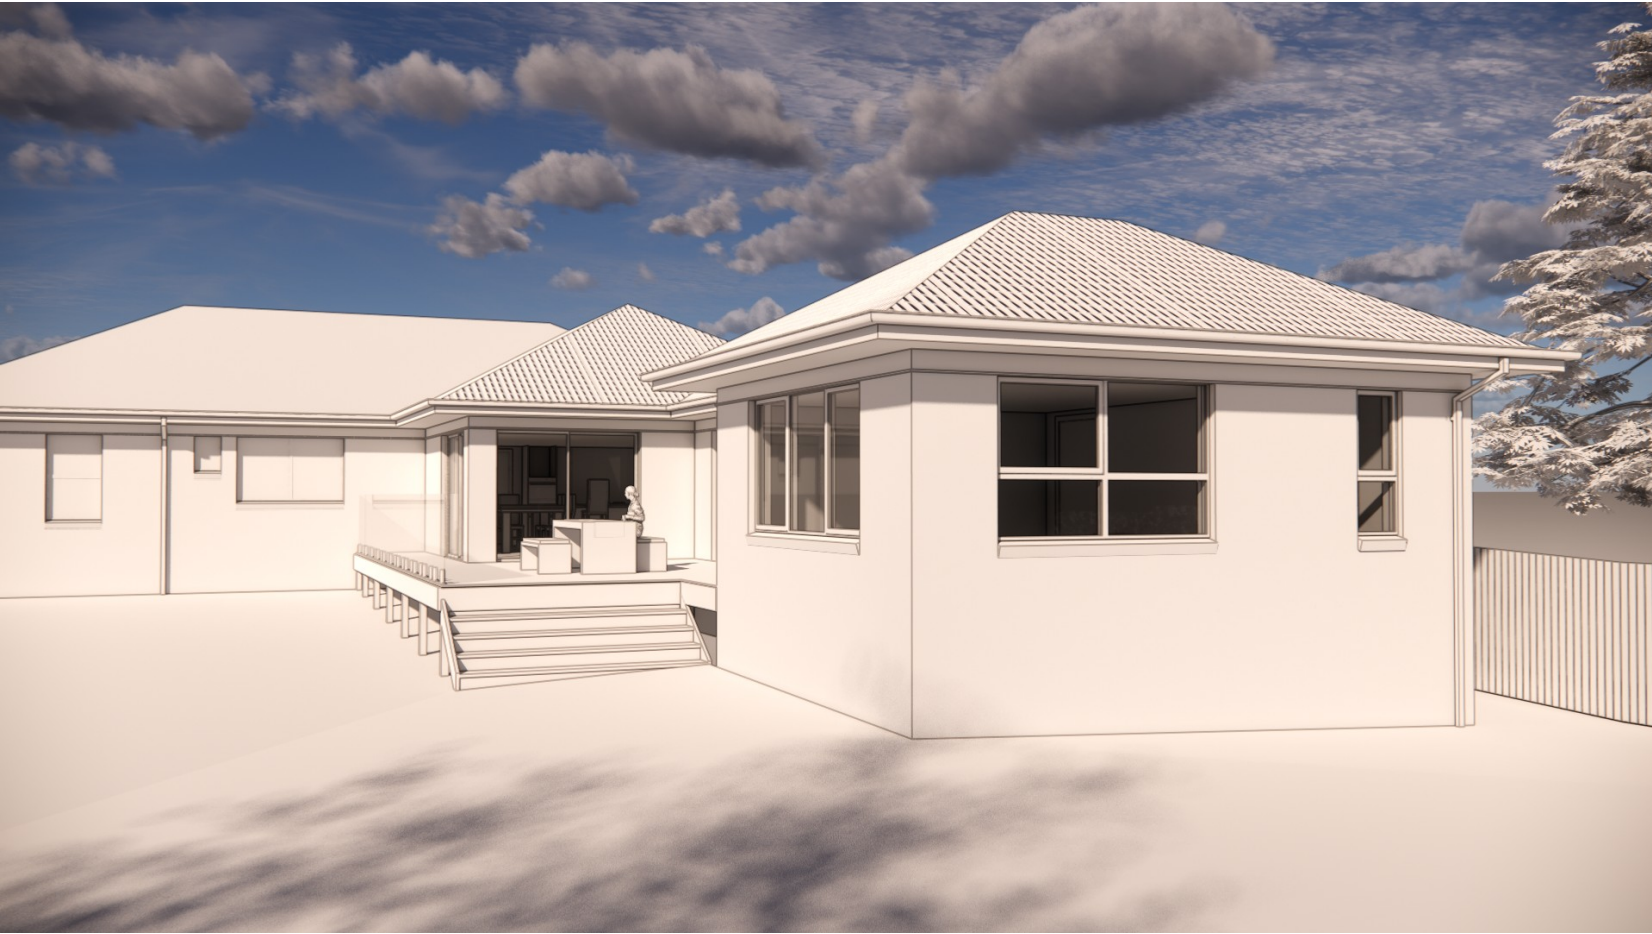

REAR ARTISTIC PERSPECTIVE (NO COLOUR)

BUILD**PROFESSIONAL**

DESIGNERS AND BUILDERS

Unit 8, 53 Dundas Court, Phillip; PO BOX 521, Mawson ACT 2607


www.buildprofessional.com.au

ACT Lic. 2009571
NSW Lic. 235967 C
ACN: 137 740 973
ABN: 59 137 740 973

PH: (02) 6225 7222
Fax: (02) 6282 8828

PROJECT TITLE:
INTERIOR/ EXTERIOR
ALTERATIONS/ ADDITIONS

COPYRIGHT ©
THESE PLANS & DESIGN ARE SUBJECT TO COPYRIGHT
AND REMAIN THE PROPERTY OF BUILD PROFESSIONAL
PTY LTD AT ALL TIMES. THEY MAY NOT BE REPRODUCED
IN WHOLE OR IN PART WITHOUT WRITTEN AUTHORITY
FROM BUILD PROFESSIONAL PTY LTD.

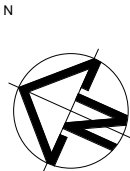

CLIENT:
JOE RITCHIE &
VANESSA HIGGINS

STREET ADDRESS:
55 CORANDERRK STREET

BLOCK:
07

SECTION:
16

SUBURB:
REID

DRAWING TITLE:
PERSPECTIVES

010mm20mm30mm40mm50mm60mm70mm

SC

SCALE:
1 : 1

DRAWING PHASE
CONTRACT

DESIGN:
DS2

REVISION
4

DESIGN BY: MH

DATE:
03.07.2025

SHEET NO:
A10

VP:
-3

VC:
-