

GENERAL:

1. TTM PREPARED BY ELLEN PEARSON RMS CARD NO#0052117538.
2. NO TEMPORARY TRAFFIC MANAGEMENT WORKS ARE TO BE UNDERTAKEN WITHOUT PRIOR APPROVAL BY ROADS ACT BY WAY OF AN APPROVED TRAFFIC GUIDANCE SCHEME.
3. TRAFFIC WARNING SIGNS TO BE PERMANENTLY POSITIONED AS PER THE PLAN FOR THE DURATION OF CONSTRUCTION.
4. SIGNS AND DELINEATIONS TO BE IN ACCORDANCE WITH AS1742.3 - 2009. ALL TRAFFIC MANAGEMENT INFRASTRUCTURE TO BE MADE FROM REFLECTIVE MATERIAL.
5. ENSURE POSITIONING OF TEMPORARY SIGNAGE MAKES THEM SUITABLY VISIBLE AND DOES NOT OBSTRUCT TRAFFIC LINES OF SIGHT.
6. ALL CONSTRUCTION WORKERS TO WEAR HIGH VISIBILITY VESTS AT ALL TIMES.
7. NOTIFICATIONS MUST BE GIVEN TO LOCAL RESIDENCES REGARDING WORK ACTIVITY AND TIMES.

SITE ACCESS - CONSTRUCTION VEHICULAR TRAFFIC:


8. ALL CONSTRUCTION VEHICLES ARE TO ACCESS AND EGRESS THE SITE FROM SITE GATES SHOWN.
9. ALL VEHICLES TO ENTER AND EXIT SITE IN A FORWARD DIRECTION.
10. ALL TURNING MOVEMENTS TO BE UNDERTAKEN WITHIN THE CONSTRUCTION SITE EXTENTS.
11. ALL CONSTRUCTION PARKING TO BE WITHIN THE CONSTRUCTION SITE EXTENTS.

PUBLIC FOOTPATHS:

12. THE EXISTING MELROSE DRIVE, LAUNCESTON STREET AND FURZER STREET FOOTPATHS ADJACENT SITE ARE PROPOSED TO BE CLOSED FOR THE DURATION OF CONSTRUCTION DUE TO THE INCORPORATION OF THE VERGE AREA INTO THE SITE FOR SERVICING THE DEVELOPMENT.
 - 12.1. PEDESTRIANS ARE ADVISED TO USE THE DETOUR PATHS IN THE OPPOSITE VERGES AS SHOWN ON THE PLAN.
13. VERGE TO BE REINSTATED UPON COMPLETION OF THE DEVELOPMENT OR CONSTRUCTED AS PER APPROVED VERGE DRAWINGS ASSOCIATED WITH THE DEVELOPMENT AS APPROPRIATE.

LEGEND

SERVICE	EXISTING	PROPOSED
WATER MAIN	—eW—	
SEWER MAIN	—eS—	
STORMWATER MAIN	—eSW—	
GAS MAIN	—eG—	
ELECTRICITY	—eE—	
BLOCK BOUNDARY	-----	-----
SITE FENCE		-----
TREE PROTECTION FENCE		-----
TTM SIGN AS DESCRIBED		← →
SITE FENCE		⊗
TREE TO BE REMOVED		⊗

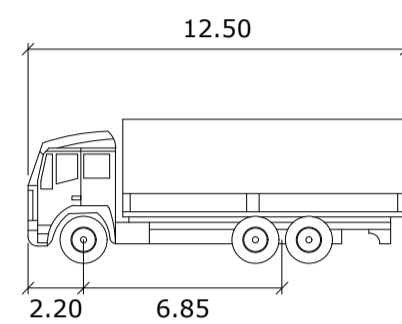


SU TRUCK

	meters
Width	: 2.50
Track	: 2.50
Lock to Lock Time	: 6.0
Steering Angle	: 36.6

DISCIPLINE:
CIVIL SERVICES

REV	ISSUE	CHK'D	APP'D	DATE
1	PRELIMINARY	S.G.	S.G.	29/11/21
2	PRELIMINARY	S.G.	S.G.	18/08/22

ALL DRAWINGS ARE DESIGNED TO BE PRINTED AND READ IN COLOUR
IT IS THE CONTRACTORS' RESPONSIBILITY TO PRINT DRAWINGS IN COLOUR TO AVOID ANY POTENTIAL DISCREPANCIES IF DRAWINGS ARE PRINTED IN BLACK AND WHITE.

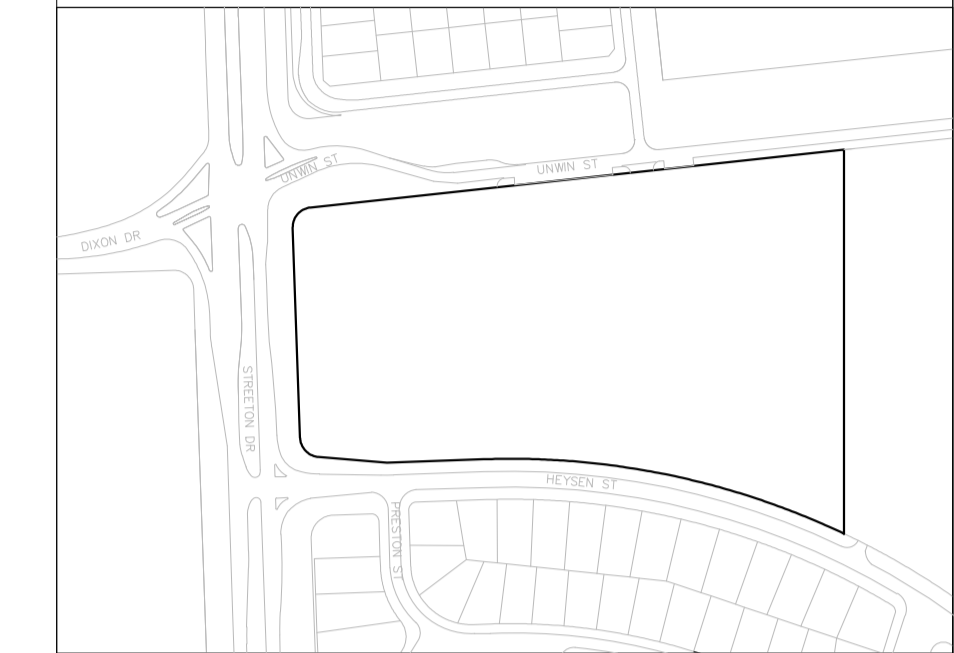

Vital Design Solutions
HYDRAULIC CIVIL FIRE

Canberra - Ground floor, 20 Spongolite Street, Beard ACT 2620
Melbourne - Level 22, 535 Bourke Street, Melbourne Vic 3000
Tel: 02 6297 2765 Email: admin@vdsol.com.au ABN 45 151 340 788
Fax: 02 6299 2316 Web: vdsol.com.au A/CN 151 340 788

ARCHITECT

CLIENT

PROJECT
**WESTON VILLAGE
BLOCK 1 SECTION 82
UNWIN STREET
WESTON ACT**

DRAWING TITLE
**TTMP - GENERAL CONSTRUCTION
NOTES AND DETAILS PLAN**

ALL DIMENSIONS ARE TO BE VERIFIED ON SITE PRIOR TO COMMENCEMENT OF WORKS, ORDERING MATERIAL OR PRODUCING SHOP DRAWINGS.
THE COPYRIGHT OF THIS DRAWING REMAINS WITH VITAL DESIGN SOLUTIONS PTY LTD.

JOB REFERENCE VS21063	DRAWING NUMBER C.120
DESIGNED S.GWYNNE	DRAFTED E.PEARSON

SCALE NTS	
SCALE NTS SIZE A1	

ISSUE NOT FOR CONSTRUCTION	REVISION 2
--	----------------------