



BLOCK 7
SECTION 96



LEGEND



PRECINCT SIGNAGE BUILDING SIGNAGE APARTMENT MAILBOX TOWNHOUSE NUMBER WITH MAILBOX

NOTE: ALL SIGNAGE IS TO BE MIN. 1200 FROM ANY ROAD KERBING
17. ALL WAY FINDING SIGNAGE & DIRECTIONAL SIGNAGE TO BE IN ACCORDANCE WITH AS1428.1 & AS 1428.4, TO BE DETAILED AS PART OF DETAIL DESIGN PHASE.

REV	DESCRIPTION	DATE
A	ISSUE FOR AUSPOST REVIEW	13.12.2021
B	ISSUE FOR 90% DA	21.01.2022
C	ISSUE FOR COORDINATION	28.02.2022
D	ISSUE FOR DA	04.03.2022
E	ISSUE FOR DA	16.03.2022
F	ISSUE FOR FURTHER INFORMATION RESPONSE	22.07.2022

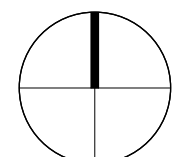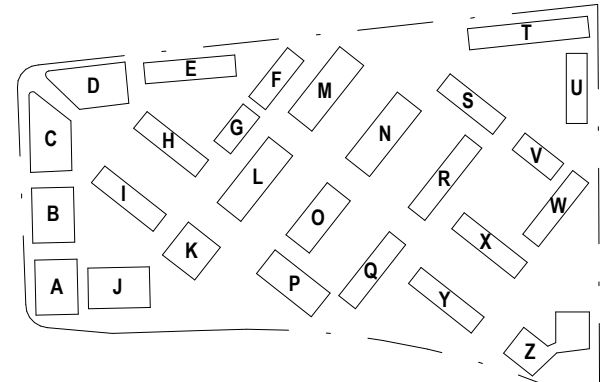

STEWART
ARCHITECTURE

10 / 285 CANBERRA AVENUE Fyshwick 2609
PO BOX 3469 MANUKA ACT 2603
OFFICE@STEWARTARCHITECTURE.COM.AU

PROJECT WESTON VILLAGE
BLOCK 1 SECTION 82 WESTON

PROJECT No. 2128

This drawing is copyright and remains the property of Stewart Architecture.
This drawing is for development application purposes and not for construction.

DRAWING No. A016
DRAWING TITLE SIGNAGE PLAN
SCALE 1:500 @ A1
DATE 2022

- DA FURTHER INFORMATION RESPONSE
1. SITE AREA UPDATE TO 58590m² AS PER CROWN TITLE.
 2. VERGE CROSSING TO HEYSEN ST ADJACENT BUILDING Z RECONFIGURED.
 3. EXISTING PARKING TO UNWIN ST REMOVED.
 4. PROPOSED PARKING TO UNWIN ST RECONFIGURED.
 5. STAIR ADDED ADJACENT BUILDING U FOR VISITOR ACCESS & EGRESS.
 6. VISITOR PARKING TO CENTRAL DRIVEWAY UPDATED.
 7. SUBSTATION ADJACENT BUILDING L UPDATED FOR EVO ENERGY.
 8. PARKING CALCULATIONS UPDATED TO MATCH CHANGES TO UNWIN ST & CENTRAL DRIVEWAY.
 9. DIMENSIONS ADDED TO ELEVATIONS & SECTIONS TO SHOW BUILDING HEIGHT ABOVE DATUM GROUND LEVEL.
 10. BOUNDARY FENCE DETAIL PROVIDED.
 11. TYPICAL COURTYARD WALL DETAILS PROVIDED.
 12. INTERFACED & PRIVACY SECTIONS PROVIDED FOR CLARITY.
 13. BUILDING Z GARAGES REMOVED & REPLACED WITH STORAGE CAGES.
 14. DELIVERY & REMOVALIST VAN PARKING PROVIDED BY WAY OF LOADING ZONES AT 3 MAIN LOCATIONS.
 15. MAILBOX WALL DIMENSIONS ADDED.
 16. LIFT ACCESS FROM WALKUP APARTMENTS REMOVED (BUILDINGS L, M, N, O, P).
 17. SIGNAGE & WAY FINDING UPDATES PROVIDED.
 18. STAGING BREAKUP UPDATED.
 19. CENTRAL DRIVEWAY ADJUSTED TO SUIT TCCS WASTE REQUIREMENTS.
 20. WASTE ROOM CONFIGURATION UPDATED AS PER TCCS REQUIREMENTS.