




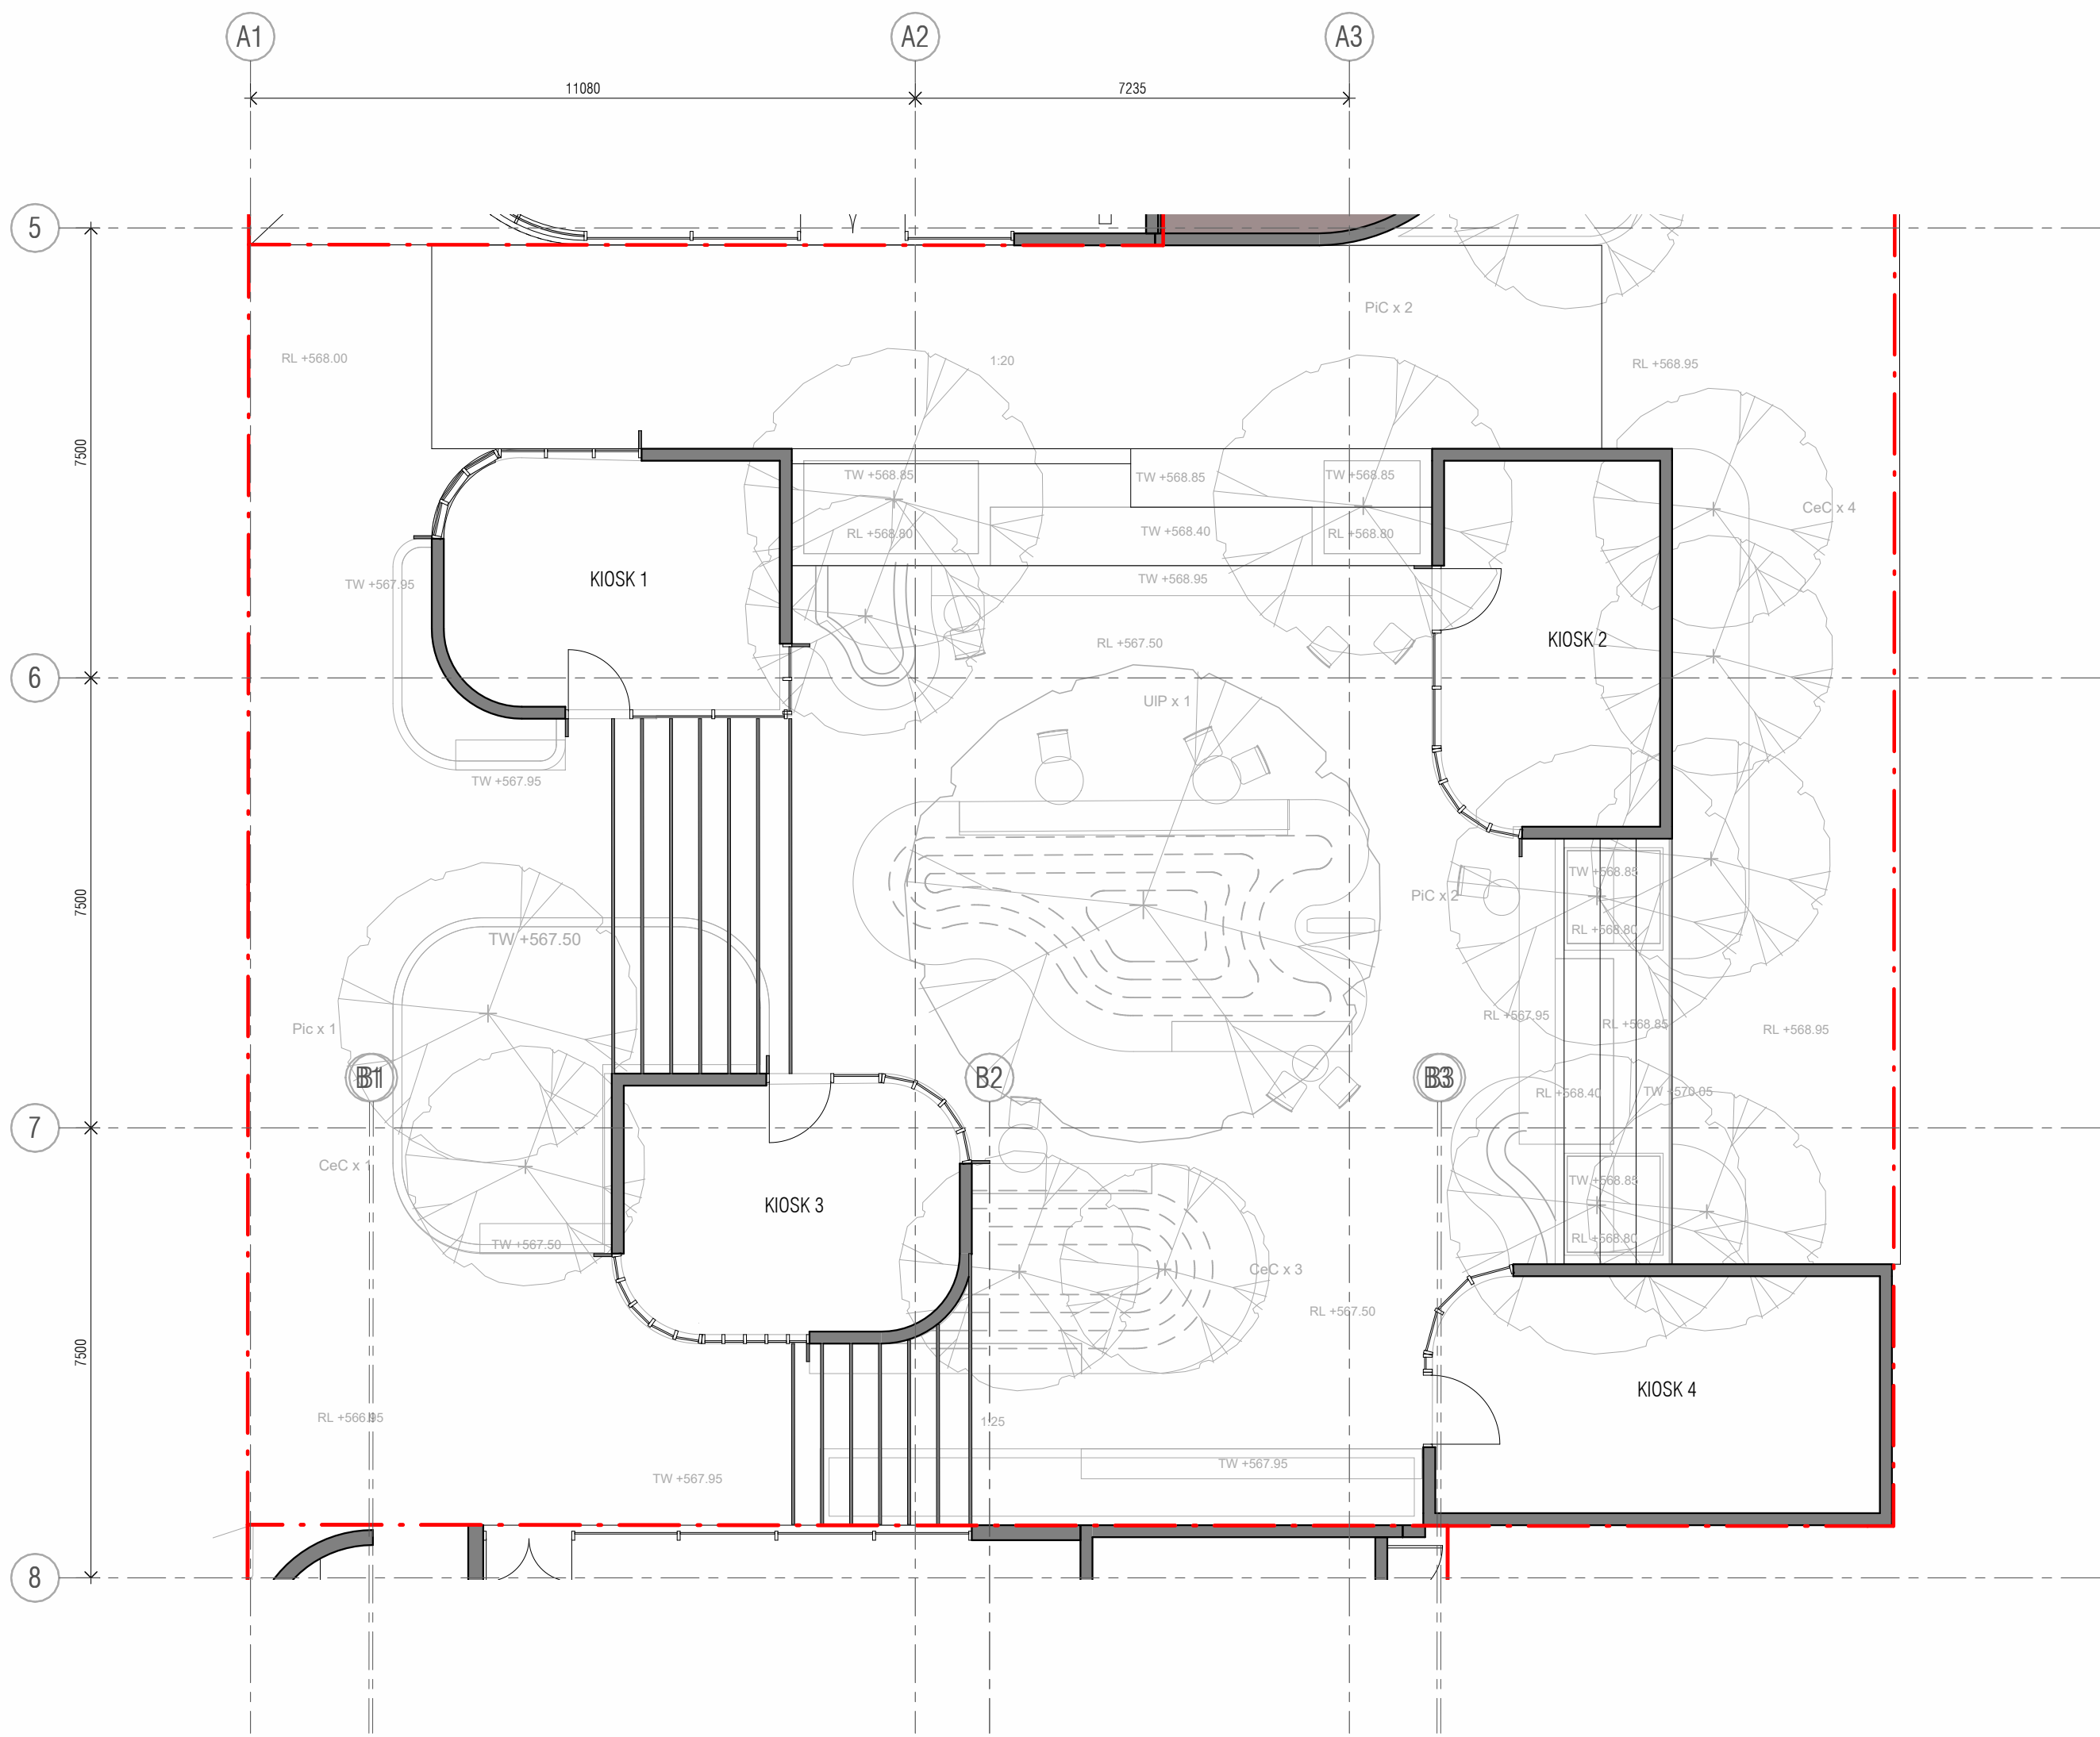


5 DA_LEVEL GROUND_KIOSKS
1 : 100 @ A1

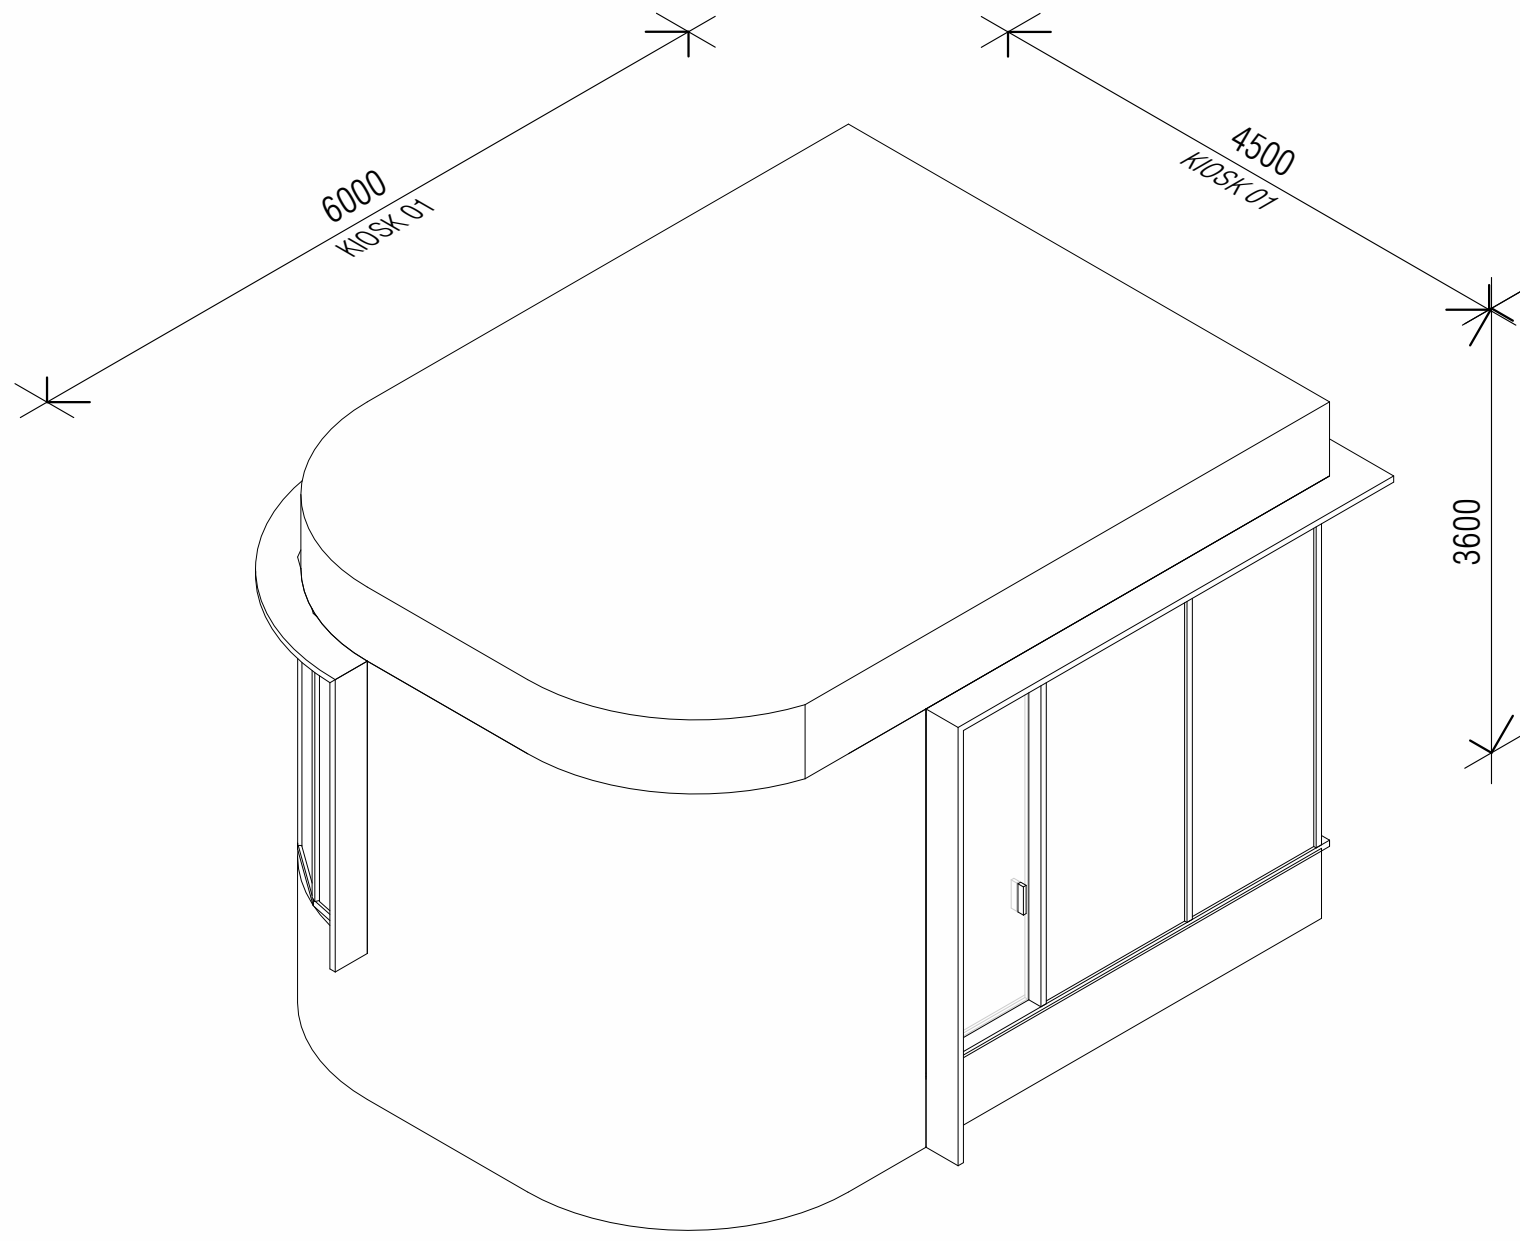


1 KIOSK 01
@ A1

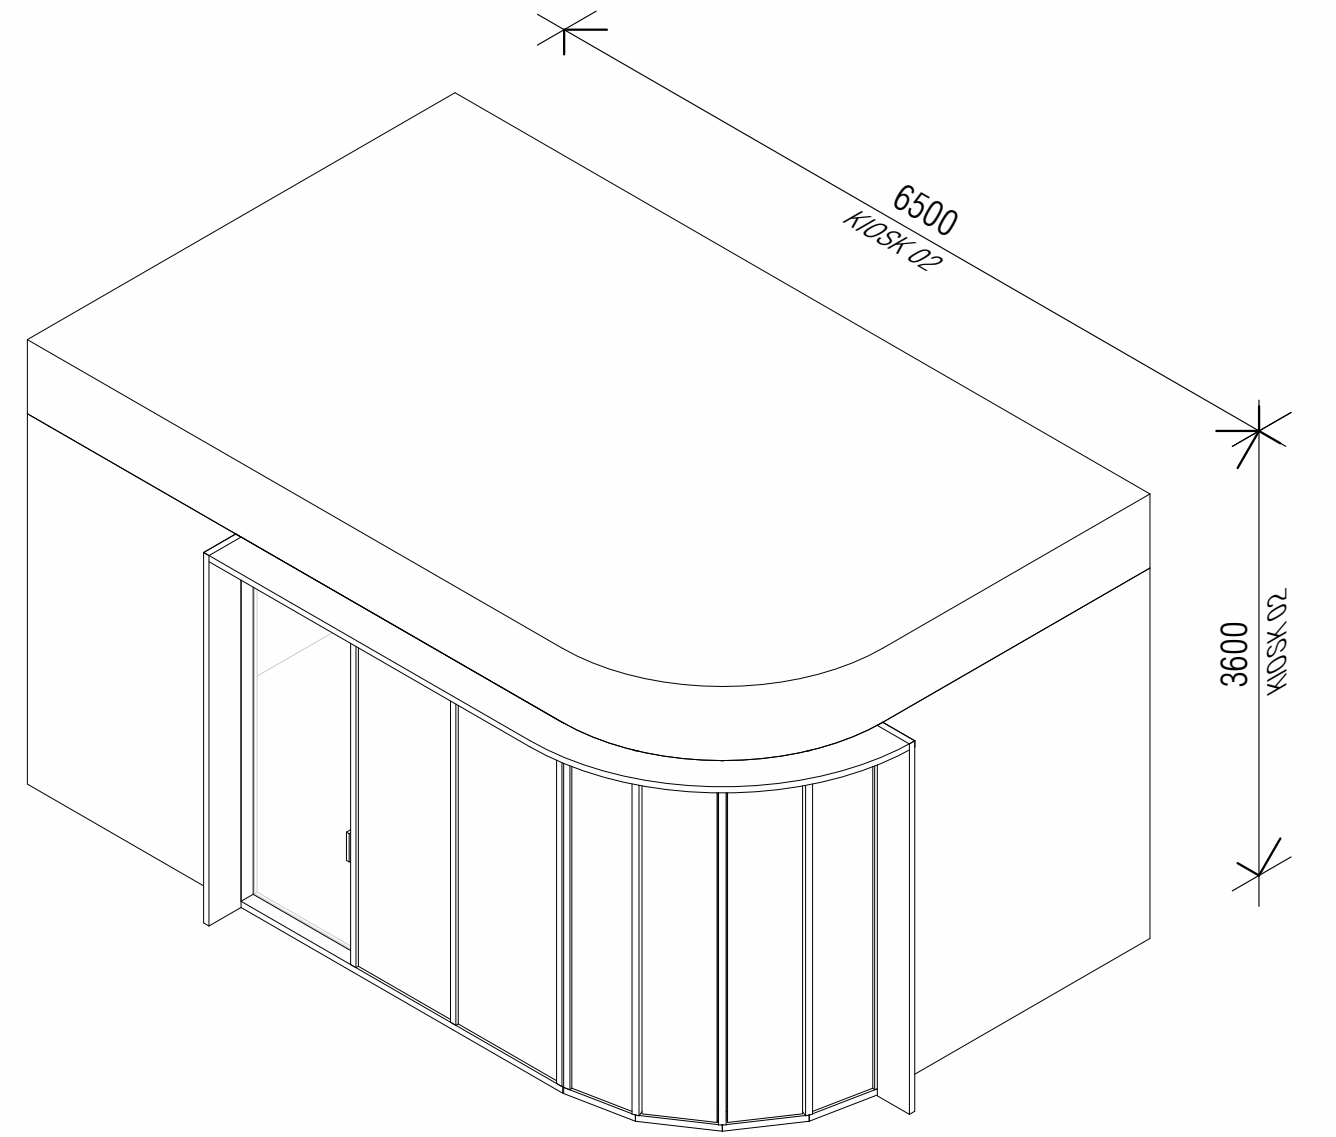


2 KIOSK 02
@ A1

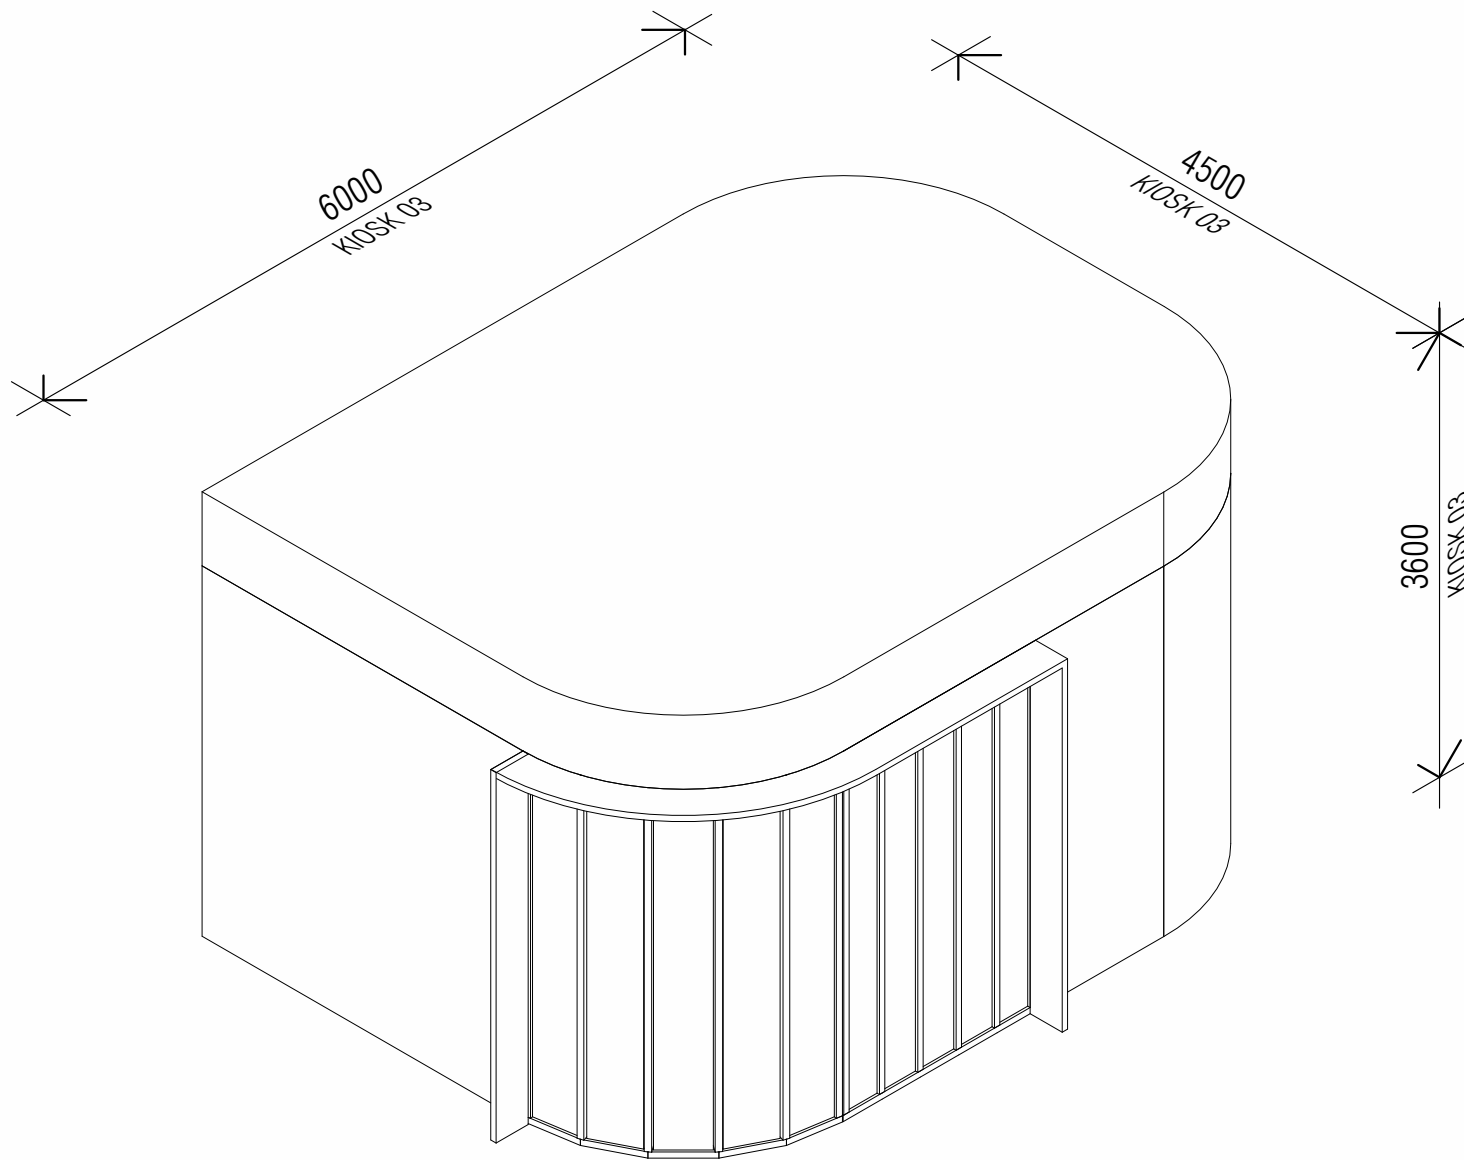

3 KIOSK 03
@ A1

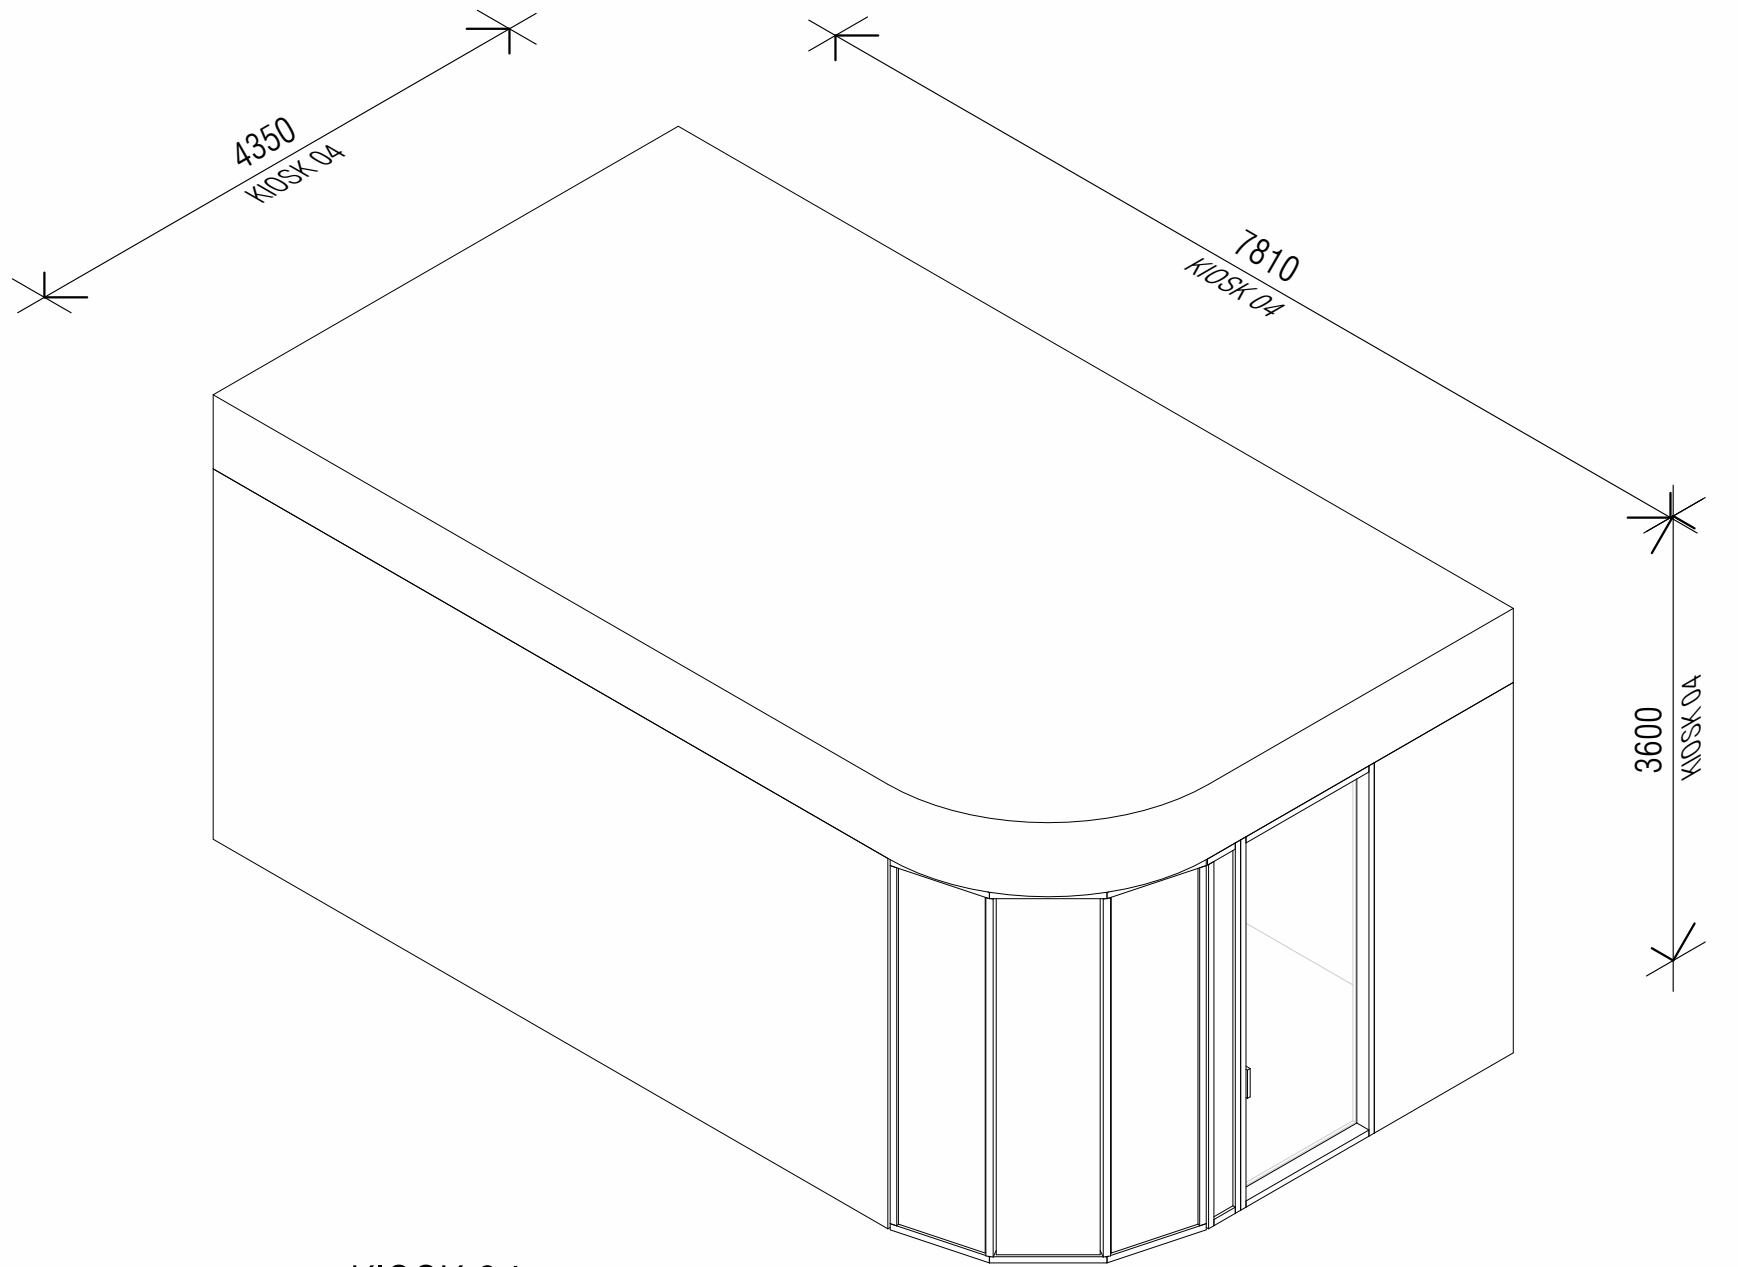



4 KIOSK 04
@ A1

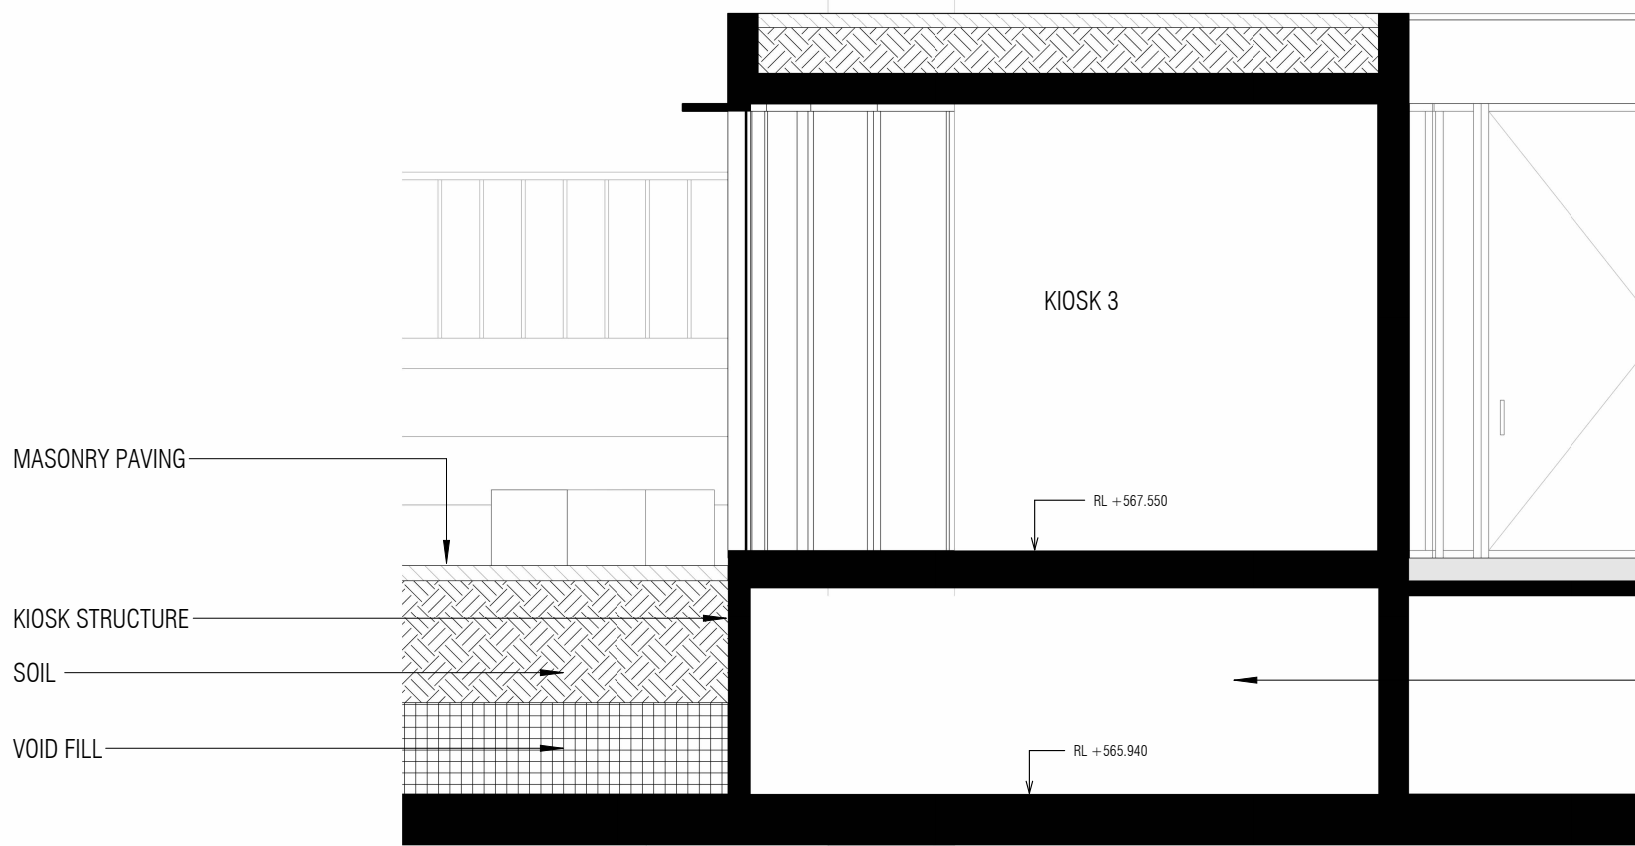

6 TYPICAL KIOSK STRUCTURE
1 : 50 @ A1

KIOSK GFA	
Name	Area
KIOSK 1	20 m ²
KIOSK 2	20 m ²
KIOSK 3	20 m ²
KIOSK 4	30 m ²
	100 m ²

ALL KIOSKS ARE PART OF DIRECT SALE UP TO LEVEL 1

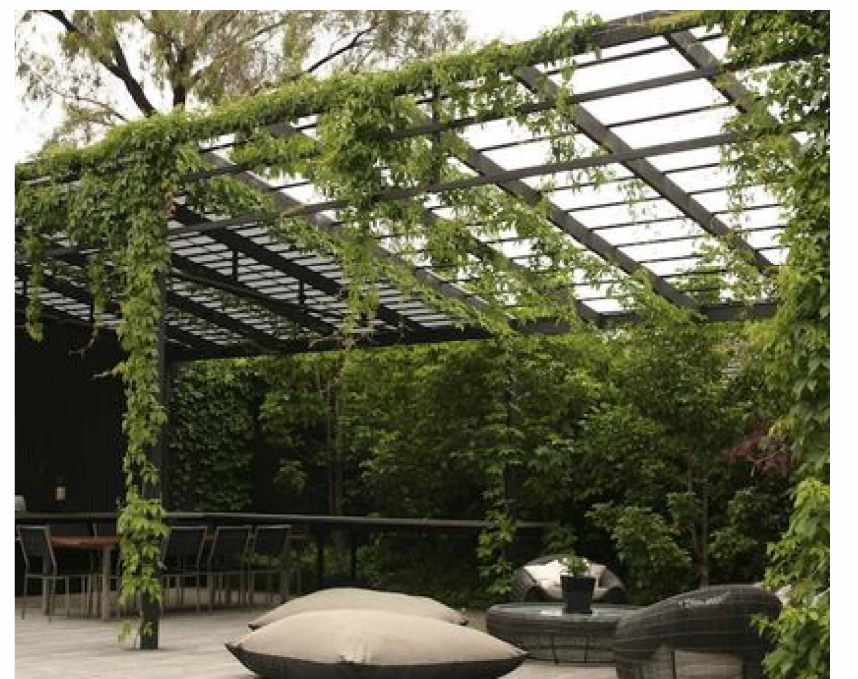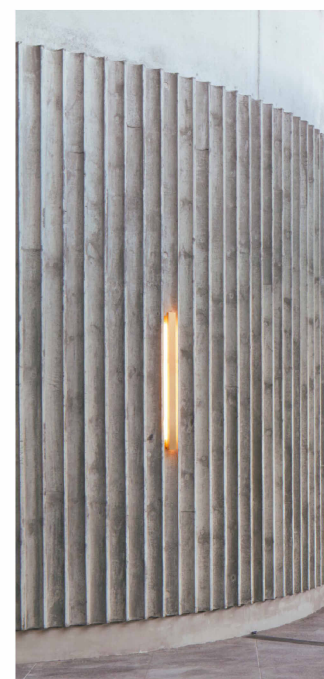

RECONSIDERATION

PROJECT
17-21 UNIVERSITY AVENUE & 24 MARCUS CLARKE STREET,
CANBERRA, ACT


GENERAL NOTES
DO NOT SCALE FROM THIS DRAWING. USE GIVEN DIMENSIONS ONLY. CHECK ALL DIMENSIONS ON SITE PRIOR TO COMMENCEMENT OF SHOP DRAWINGS OR FABRICATION. ANY DISCREPANCIES ARE TO BE REFERRED TO THE ARCHITECT/ENGINEER/DESIGNER PRIOR TO THE COMMENCEMENT OF WORK.

CLIENT
SYZYGY
ADDRESS
17-21 UNIVERSITY AVENUE, CANBERRA, ACT
JOB NO.
TA2422

DRAWING TITLE
KIOSK DETAILS
SCALE
As Indicated @ A1
DATE
OCTOBER 2025

STATUS
DA

DRAWING NUMBER
ADA.02.12

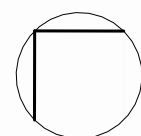

DATE	COMMENT	REV.
21.10.25	FOR DA SUBMISSION - RECONSIDERATION	1

ARCHITECT

turco and associates

w: www.turcoassociates.com.au