
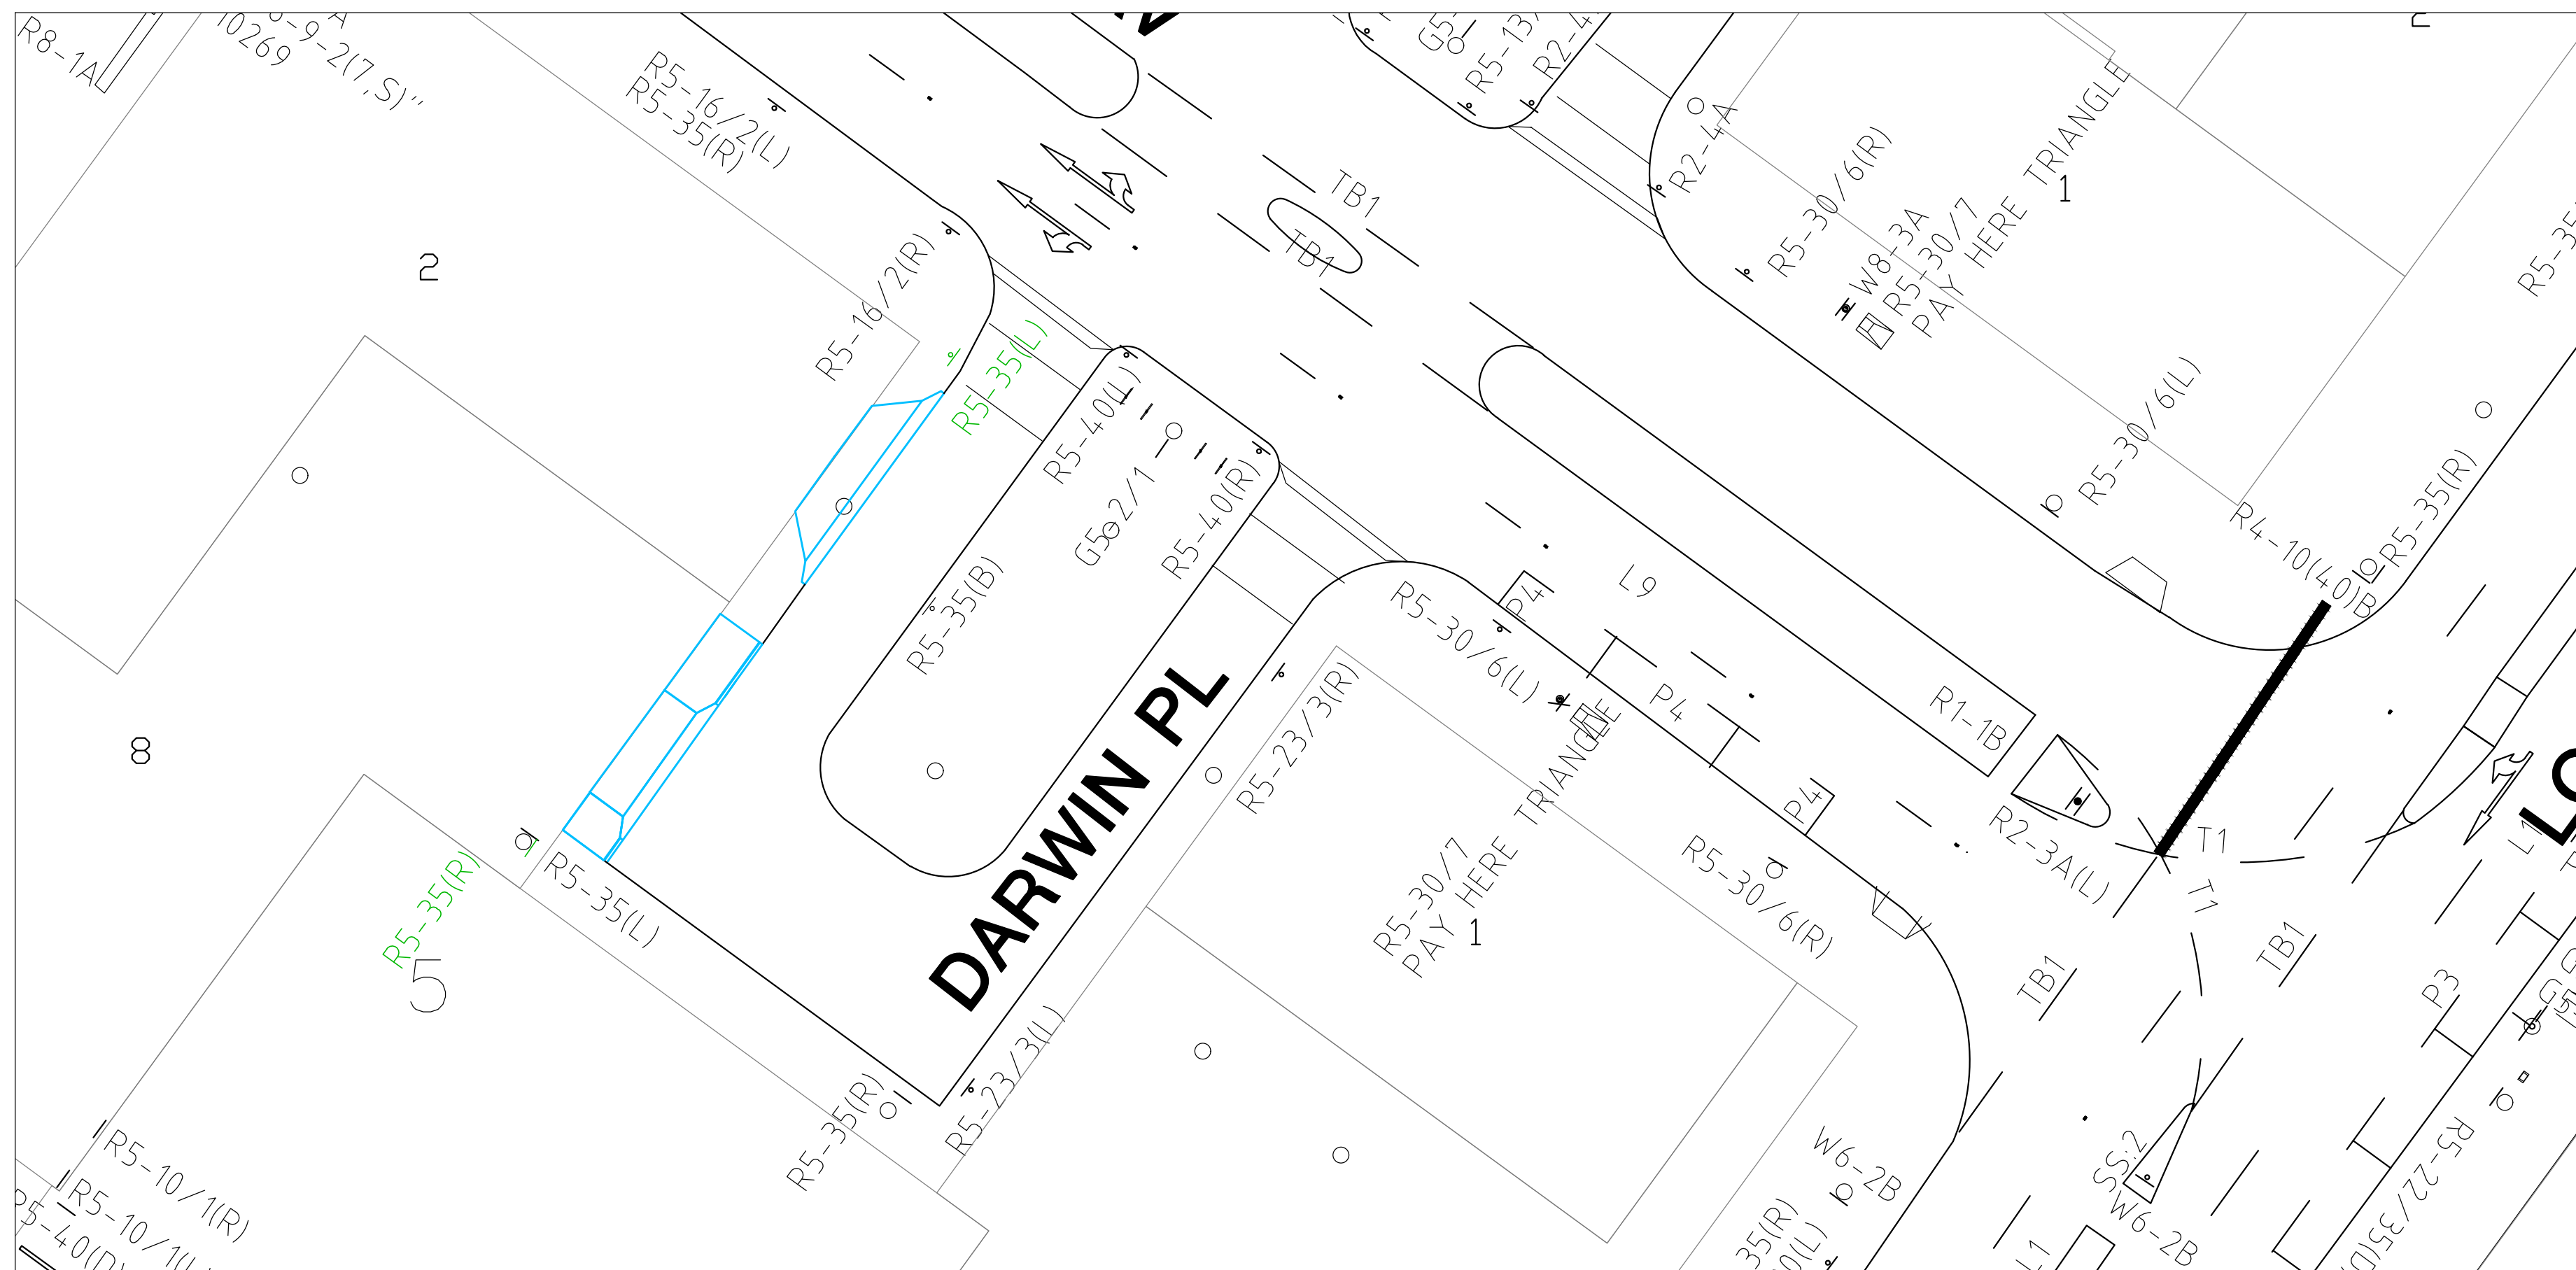


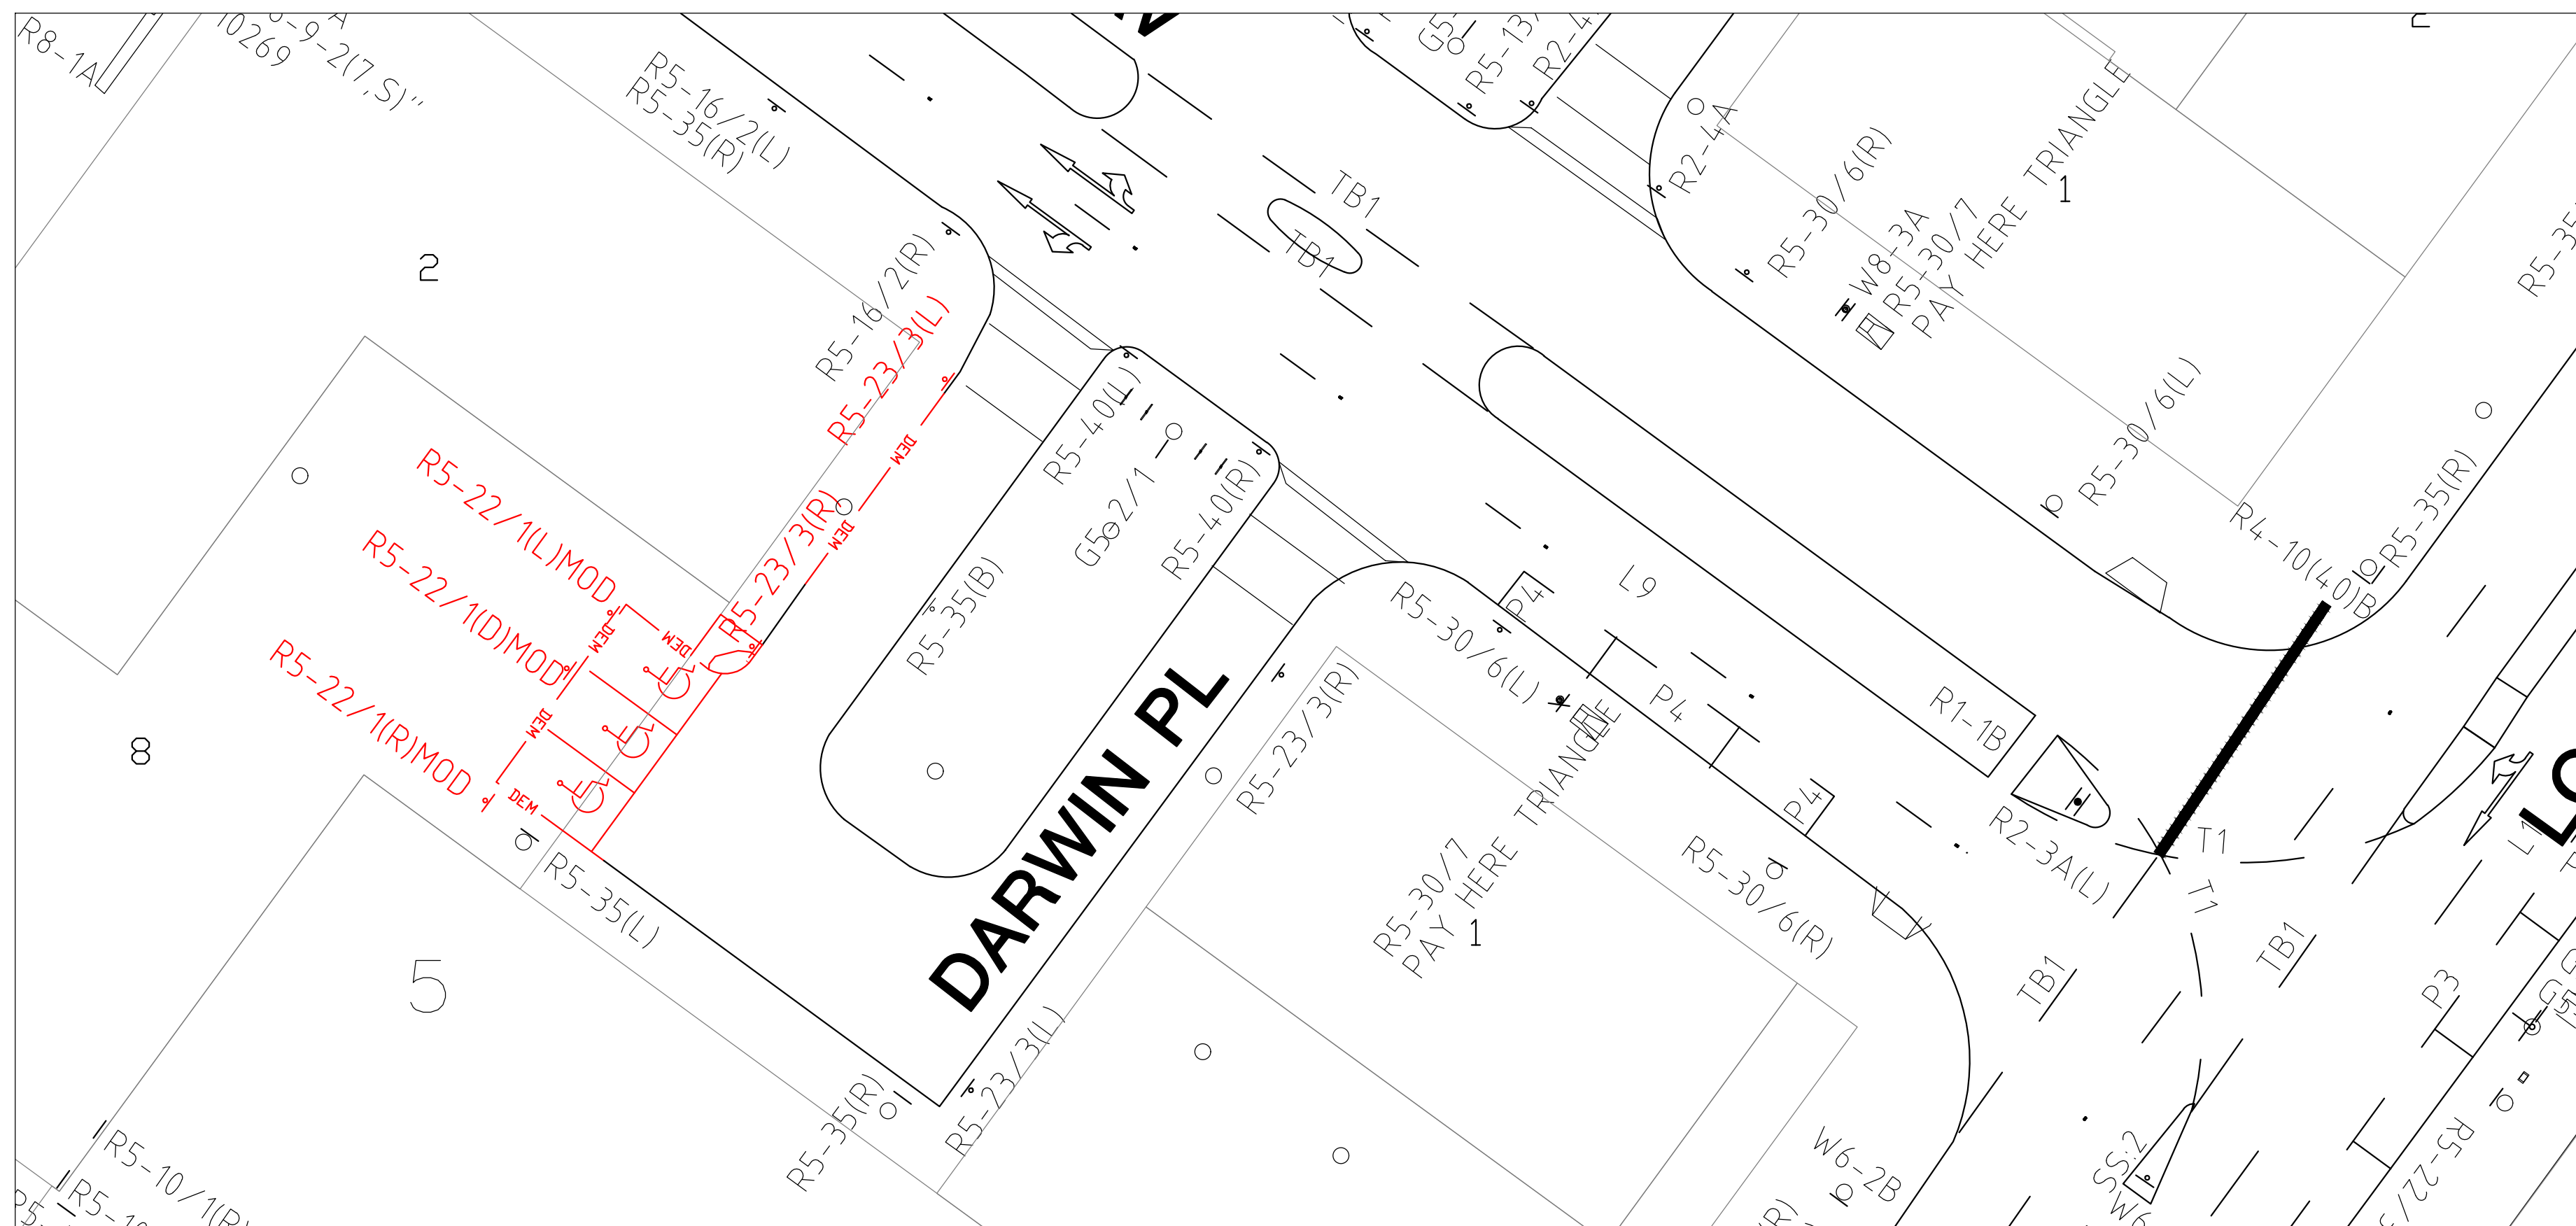

ALL PAVEMENT MARKINGS AND SIGN POSTING TO BE IN ACCORDANCE WITH AUSTRALIAN STANDARD AS1742 EXCEPT WHERE MODIFIED BY ACT DEPARTMENT OF URBAN SERVICES 'PAVEMENT MARKING' & 'SIGN SYSTEMS' SPECIFICATIONS & ACT ROADS & STORMWATER INFRASTRUCTURE POLICY, TRAFFIC SUB-SECTION STANDARD TRAFFIC CONTROL DEVICE DRAWINGS.

SET OUT OF ALL NEW LINEMARKING AND SIGNAGE SHALL BE CONFIRMED ON SITE WITH THE SUPERINTENDENT PRIOR TO COMMENCEMENT OF WORK.

NOTE:  
THESE DRAWINGS DO NOT NECESSARILY REPRESENT CURRENT ON SITE  
ARRANGEMENTS. THE USER OF THESE PLANS IS ADVISED TO SURVEY AND CHECK  
THE EXISTING ARRANGEMENTS ON SITE, BEFORE COMMENCING ANY OF THE WORKS.

THE ACT GOVERNMENT DOES NOT TAKE ANY RESPONSIBILITY ARISING FROM THE  
USE OF THE DRAWINGS AS THEY ARE ISSUED AND TAKES NO RESPONSIBILITY FOR  
THE ACCURACY OF THE INFORMATION PROVIDED IN THE PLANS

| Traffic Control Devices Inventory Removal |                  |      |      |       |
|-------------------------------------------|------------------|------|------|-------|
| CODE                                      | SIGN             | HAND | SIZE | No OF |
| R5-23                                     | LOADING ZONE     | L    | A    | 1     |
| R5-23                                     | LOADING ZONE     | R    | A    | 1     |
| R5-222/1                                  | DISABLED PARKING | L    | A    | 1     |
| R5-222/1                                  | DISABLED PARKING | R    | A    | 1     |
| R5-222/1                                  | DISABLED PARKING | D    | A    | 1     |

| Traffic Control Devices Inventory Proposed |             |      |      |       |
|--------------------------------------------|-------------|------|------|-------|
| CODE                                       | SIGN        | HAND | SIZE | No OF |
| RS-35                                      | NO STOPPING | L    | A    | 1     |
| RS-35                                      | NO STOPPING | R    | A    | 1     |

## LEGEND

ERADICATE LINEMARKING



EXISTING LINEMARKING

APPLY NEW LINEMARKING


|                                                             |                                                                                                  |                                                                                          |                  |
|-------------------------------------------------------------|--------------------------------------------------------------------------------------------------|------------------------------------------------------------------------------------------|------------------|
| WORK AS EXECUTED                                            |                                                                                                  | DESIGN AGENT                                                                             | OFFICE OF A.C.T. |
| DRAWING AMENDED IN ACCORDANCE WITH ADVICE FROM<br><br>DATE: |                                                                                                  | AUTHORISED PURSUANT TO PART V of Road Transport (Safety and Traffic Management) ACT 1999 |                  |
| ORGANISATION                                                | RECOMMENDED FOR AUTHORISATION NAME                                                               | DELEGATE OF MINISTER                                                                     | DATE:            |
| NAME                                                        |                                                                                                  |                                                                                          |                  |
| SIGNATURE                                                   | SIGNATURE DATE                                                                                   |                                                                                          |                  |
| DATE:                                                       |  09.09.2025 | FILE LOCATION                                                                            |                  |

|                    |                     |                     |
|--------------------|---------------------|---------------------|
| SCALE:<br>AS SHOWN | DATE:<br>09.09.2025 | DWG No.:<br><br>C20 |
| PROJECT No.:       | REVISION:           |                     |

|                         |   |  |
|-------------------------|---|--|
| 22-170                  | A |  |
| DRAWING TITLE:          |   |  |
| TRAFFIC CONTROL DEVICES |   |  |

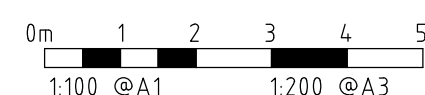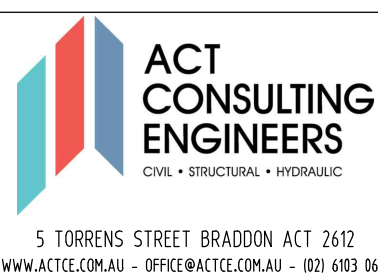

Use written dimensions only. This drawing, and the information contained within, is copyright to ACT Consulting Engineers. Using or copying this drawing, in part or whole without the prior consent of ACT Consulting Engineers may result in legal action. ©ACT Consulting Engineers

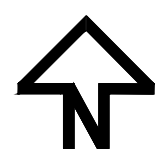

| REV | REVISION                    | DATE       | DESIGNED | DRAWN | APPROVED |
|-----|-----------------------------|------------|----------|-------|----------|
| A   | FOR DEVELOPMENT APPLICATION | 09.09.2025 | L.K      | R.J   | L.K      |
| B   |                             |            |          |       |          |
| C   |                             |            |          |       |          |
| D   |                             |            |          |       |          |
| E   |                             |            |          |       |          |

|         |  |
|---------|--|
| CLIENT: |  |
|---------|--|

16/25B PTY LTD

PROJECT:

MIXED USE  
DEVELOPMENT

SITE ADDRESS:

BLOCK 2, 7, 8 SECTION 5  
UNIVERSITY AVENUE  
CANBERRA CITY