




jega.



KGCAPITOL

COX

Cox Architecture
www.coxarchitecture.com.au

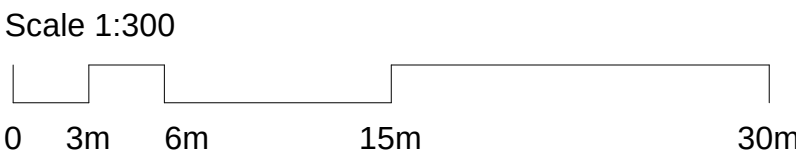

Project
Worth Street - Mixed Use
BLOCK 09 SECTION 132
CASEY ACT 2913
Drawing Title
SIGNAGE PLAN

Scale: 1 : 300 @ A1
Date: 10.01.2023
Revision: 2
Drawing Number: DA-94-01
PN DRAWINGS

PLOT STAMP DATE: 10/01/2023 9:21:11 AM