
## SUSTAINABLE LIVING SPACE DESIGN

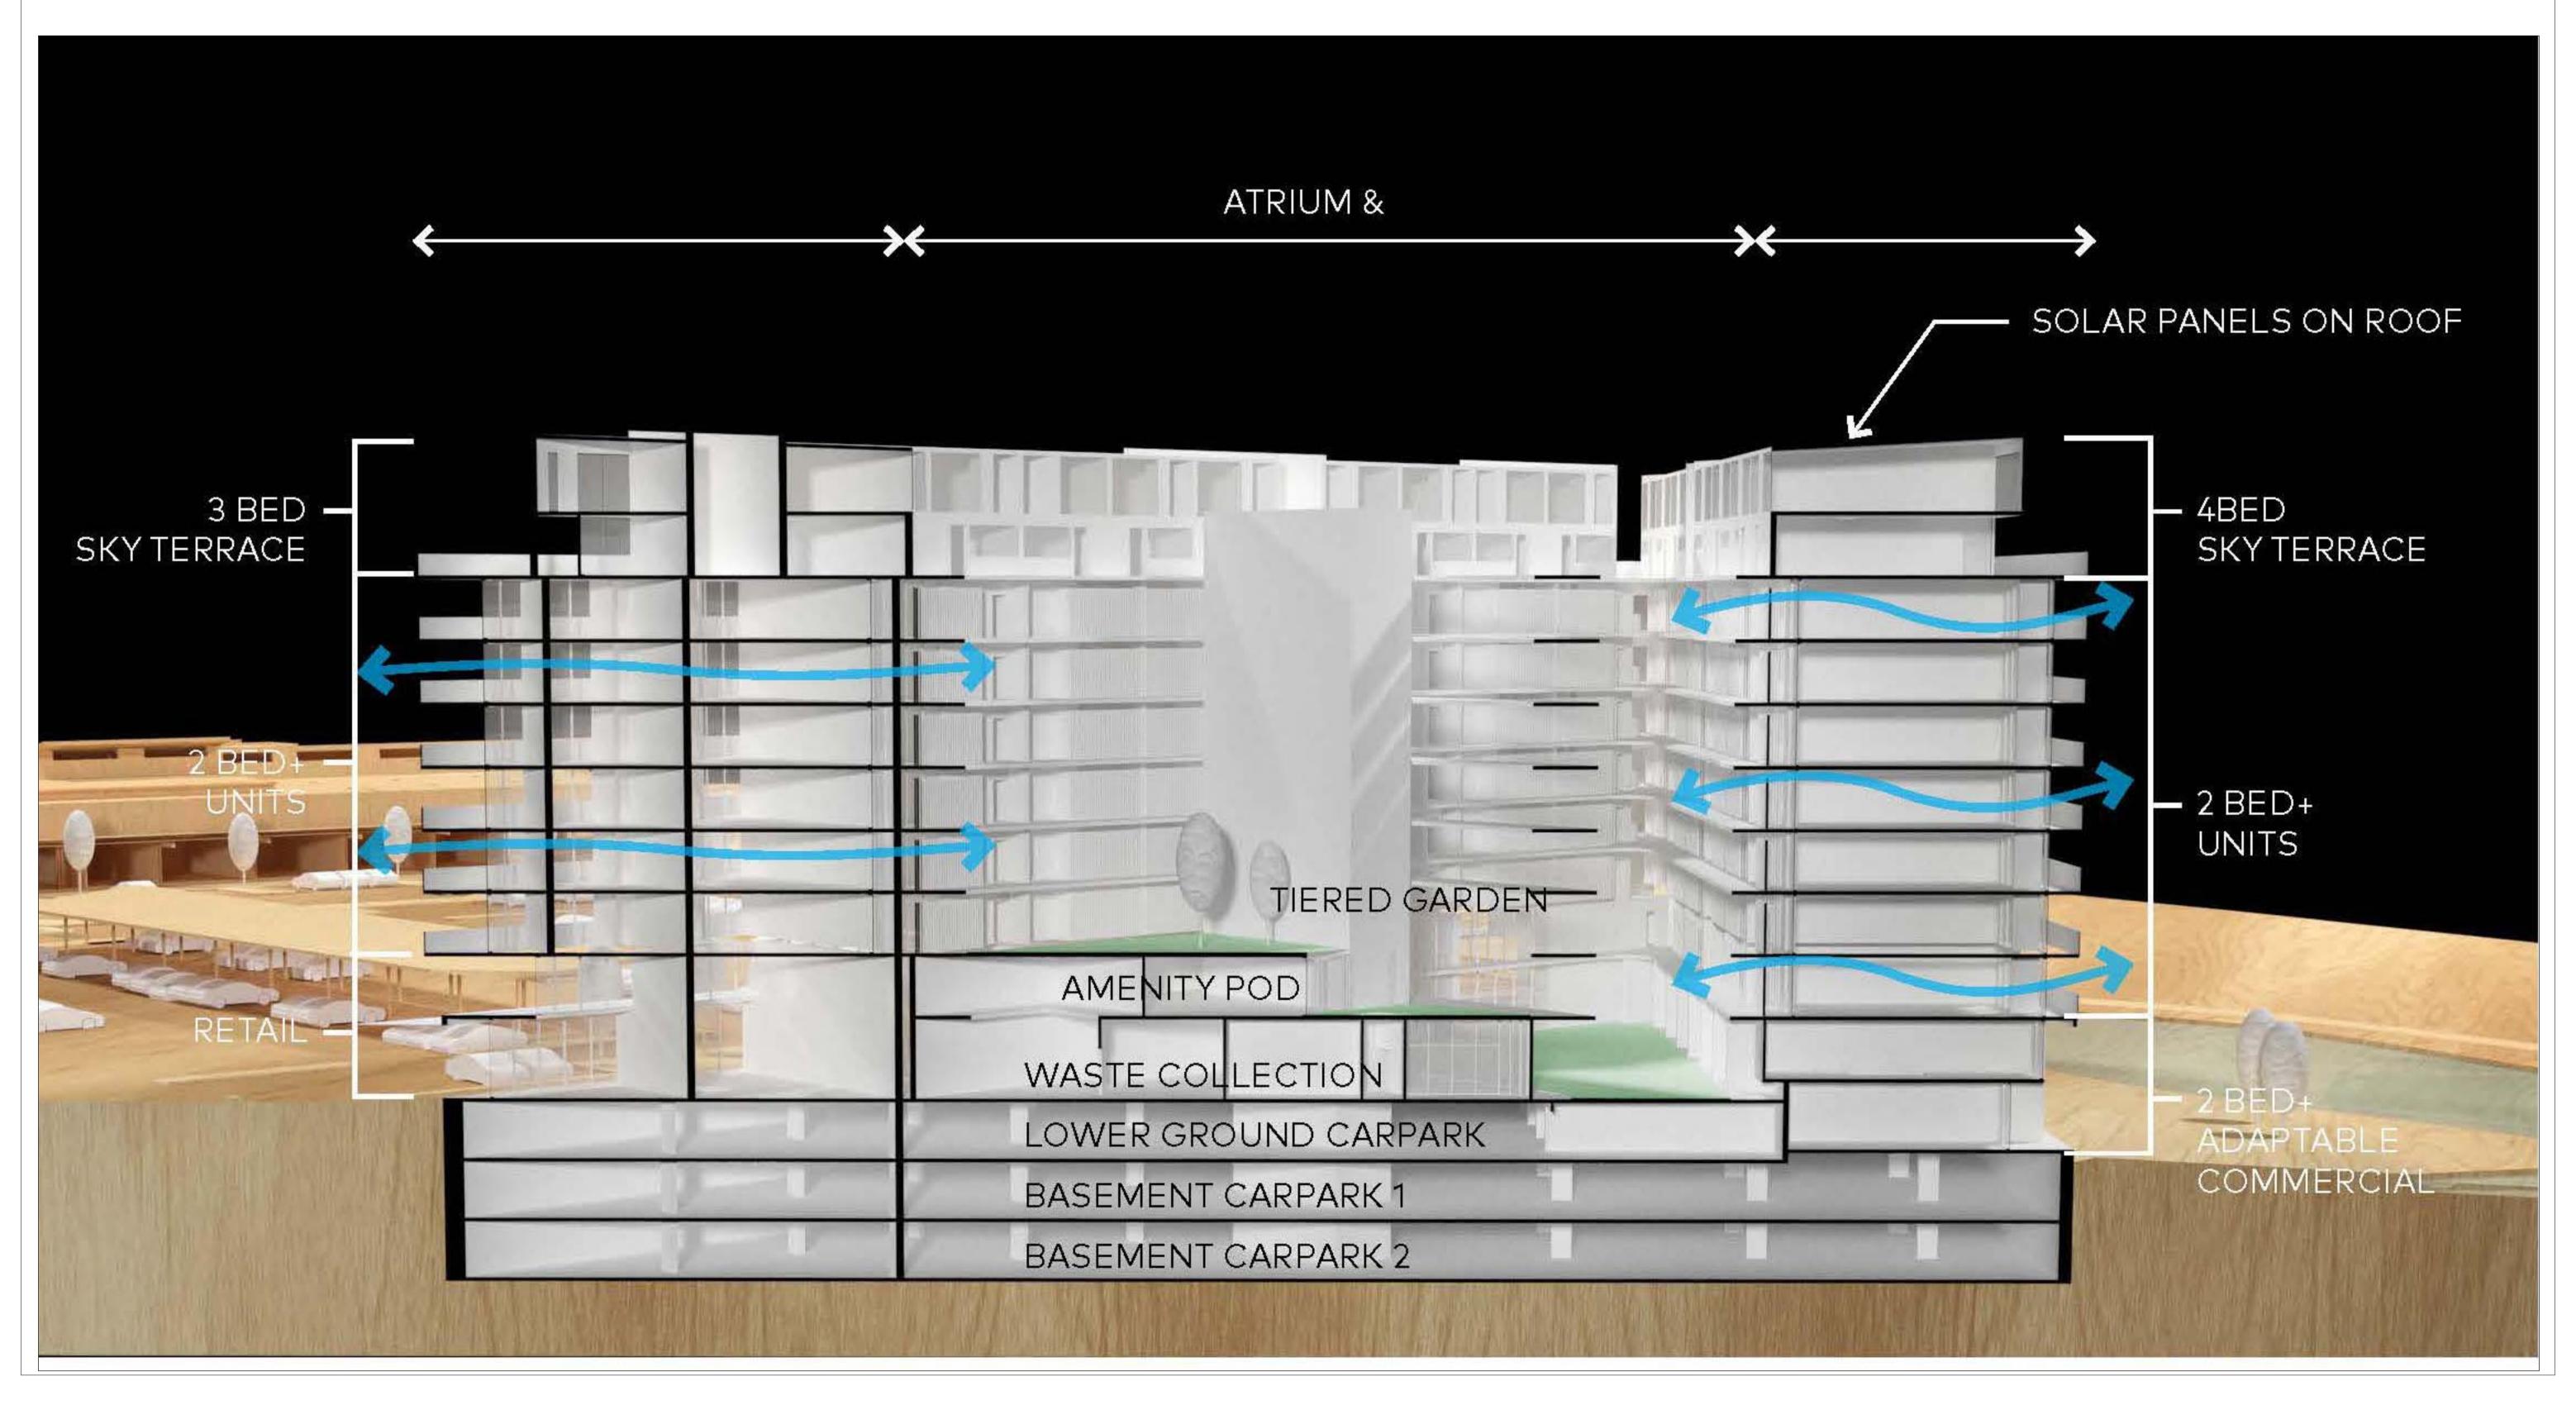







Project	Worth Street - Mixed Use
	DI 0.01/ 00 05071011 400
	BLOCK 09 SECTION 132 CASEY ACT 2913
Drawing Title	
	<b>ENVIRONMENTAL</b>

SUSTAINABILITY

21.09.2022 DA SUBMISSION DA-83-01