

- EXISTING STRUCTURE TO BE DECANTED AND DEMOLISHED
- EXISTING VEGETATION TO BE RETAINED
- EXISTING VEGETATION TO BE REMOVED (PLEASE REFER JUDD STUDIO PACKAGE FOR VEGETATION AROUND ALCOHOL AND OTHER DRUG RESIDENTIAL REHABILITATION FACILITY AREA)
- VEGETATION ID INDICATED IN ARBORIST REPORT

1 OVERALL DEMOLITION PLAN

SCALE: 1 : 1000




- EXISTING STRUCTURE TO BE DECANTED AND DEMOLISHED
- RENOVATE AS REQUIRED FOR BUILDING A & F DECANTING
- EXISTING BUILDING TO BE RETAINED IN CURRENT STAGE
- EXISTING VEGETATION TO BE RETAINED
- EXISTING VEGETATION TO BE REMOVED (PLEASE REFER JUDD STUDIO PACKAGE FOR VEGETATION AROUND ALCOHOL AND OTHER DRUG RESIDENTIAL REHABILITATION FACILITY AREA)
- VEGETATION ID INDICATED IN ARBORIST REPORT

2 STAGE 1

SCALE: 1 : 1000

CONTRACTOR TO PROTECT EXISTING SERVICES ASSETS TO MAINTAIN OPERATION OF EXISTING FACILITIES

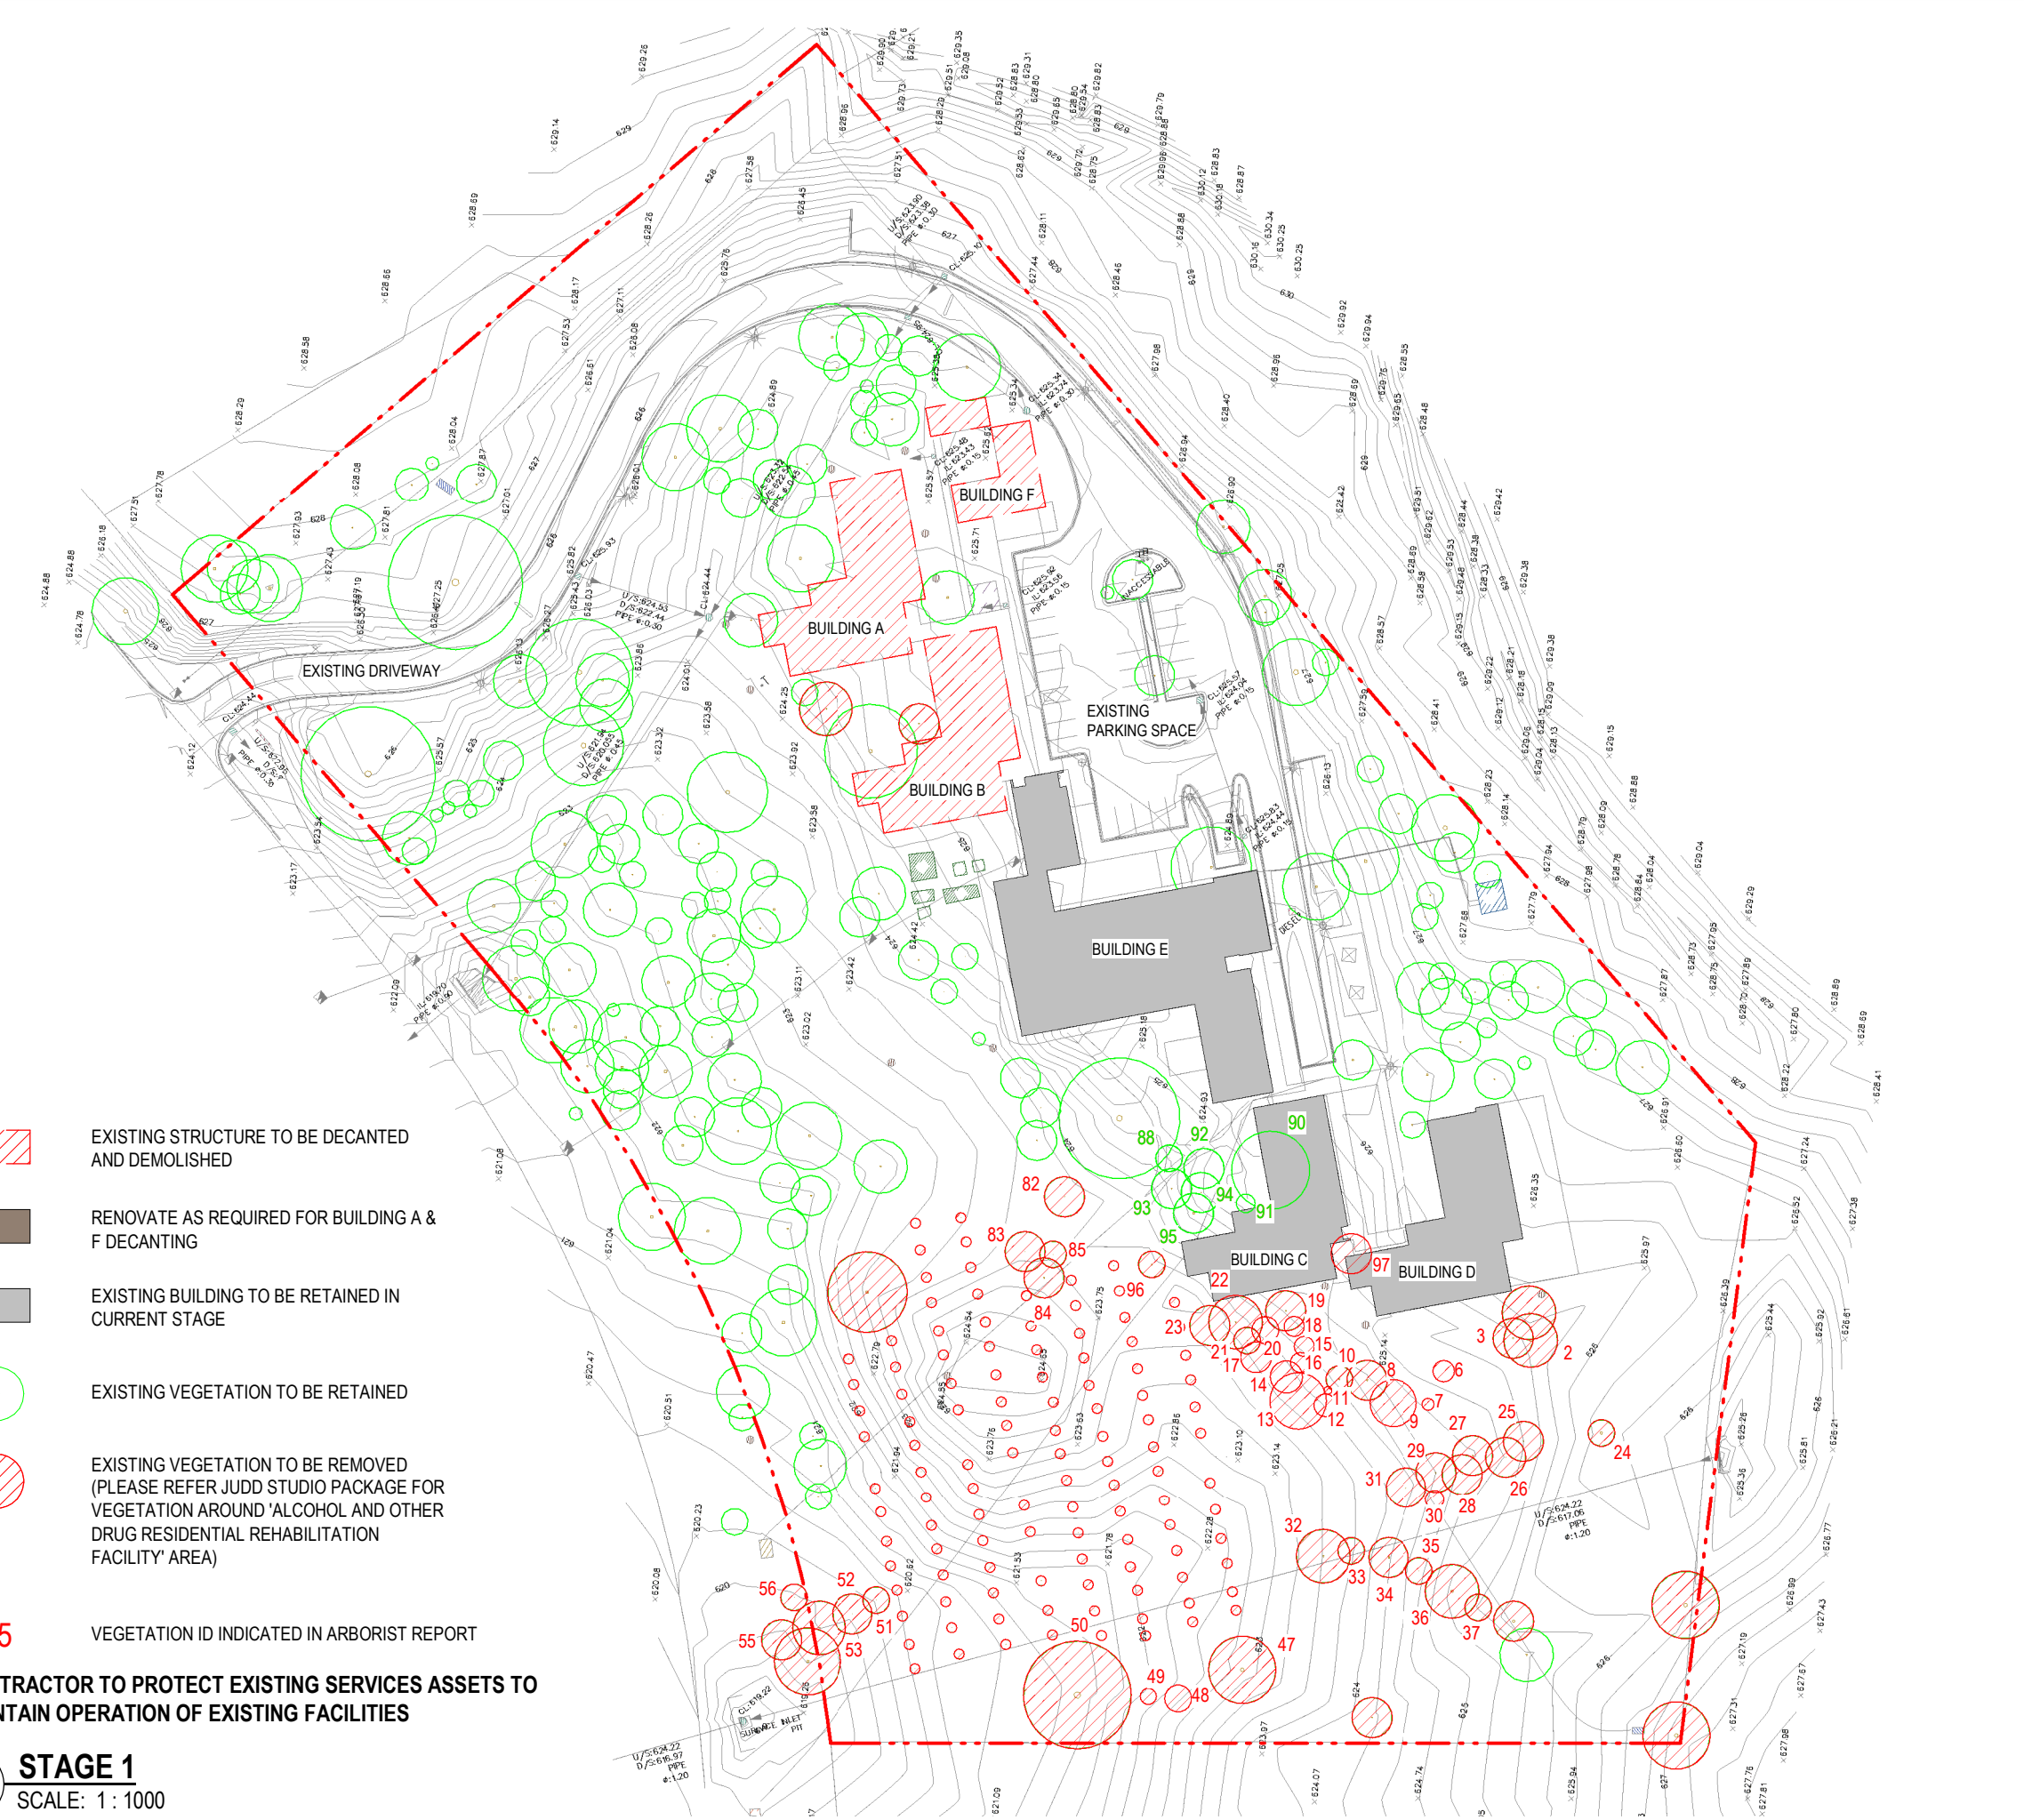

- EXISTING STRUCTURE TO BE DECANTED AND DEMOLISHED IN PREVIOUS STAGE
- CONSTRUCTION OF NEW FACILITY OUTLINE
- EXISTING BUILDING TO BE RETAINED IN CURRENT STAGE
- EXISTING VEGETATION TO BE RETAINED
- EXISTING VEGETATION TO BE REMOVED (PLEASE REFER JUDD STUDIO PACKAGE FOR VEGETATION AROUND ALCOHOL AND OTHER DRUG RESIDENTIAL REHABILITATION FACILITY AREA)
- VEGETATION ID INDICATED IN ARBORIST REPORT

3 STAGE 2

SCALE: 1 : 1000

CONTRACTOR TO PROTECT EXISTING SERVICES ASSETS TO MAINTAIN OPERATION OF EXISTING FACILITIES



- EXISTING STRUCTURE TO BE DECANTED AND DEMOLISHED IN PREVIOUS STAGE
- PROPOSED NEW FACILITY OUTLINE
- EXISTING BUILDING TO BE RETAINED IN CURRENT STAGE
- EXISTING VEGETATION TO BE RETAINED
- EXISTING VEGETATION TO BE REMOVED (PLEASE REFER JUDD STUDIO PACKAGE FOR VEGETATION AROUND ALCOHOL AND OTHER DRUG RESIDENTIAL REHABILITATION FACILITY AREA)
- VEGETATION ID INDICATED IN ARBORIST REPORT

4 STAGE 3

SCALE: 1 : 1000

NOTE: BUILDING C MUST BE DEMOLISHED PRIOR TO OCCUPATION OF THE NEW PALM HUB BUILDING



DECANTING STRATEGY PLAN

Watson Youth Health Facilities Development

Project Number 10589

Scale @ A1 Sheet Size 1 : 1000

Date 30/06/23

Drawing Number: DA-03.03

