


LOT LOCATION KEY  
1:2500 @ A1

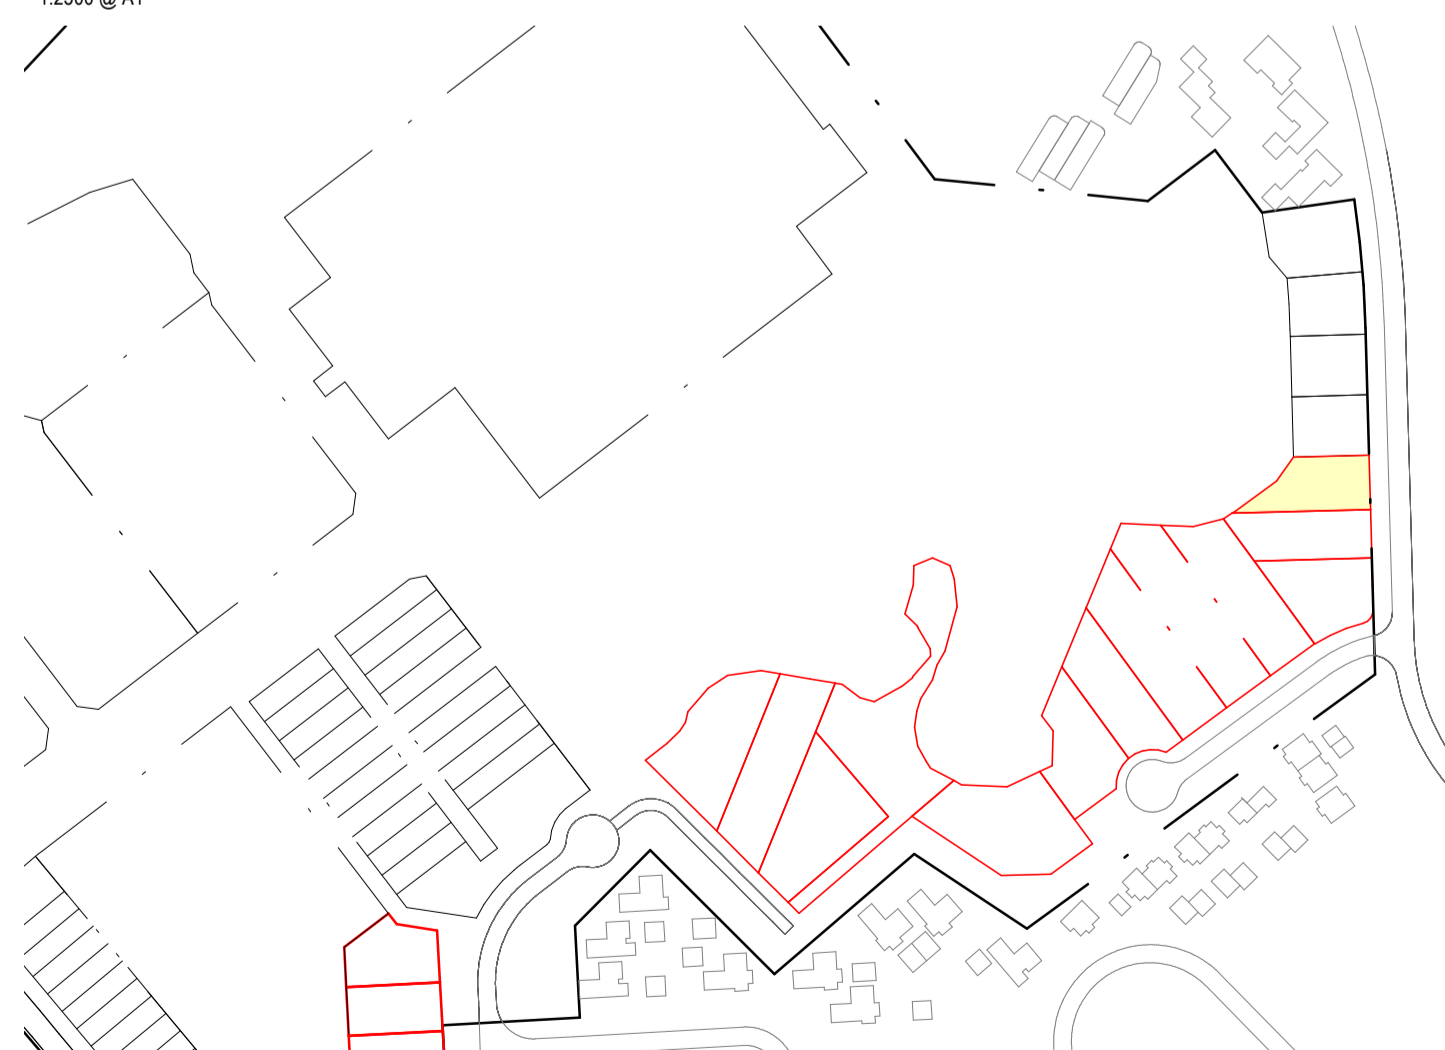

LEGEND	
	EXISTING GROUND LINE
	FINISHED GROUND LINE
	CIVIL DESIGN LEVELS
	BUILDING ENVELOPE / BOUNDARY SETBACK
	LINE OF QUARRY FACE 1:1 BATTER EDGE

