

10


1:200 @ A1

0 2 4


REVISION D

20



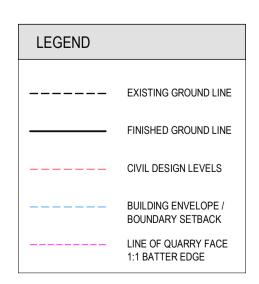



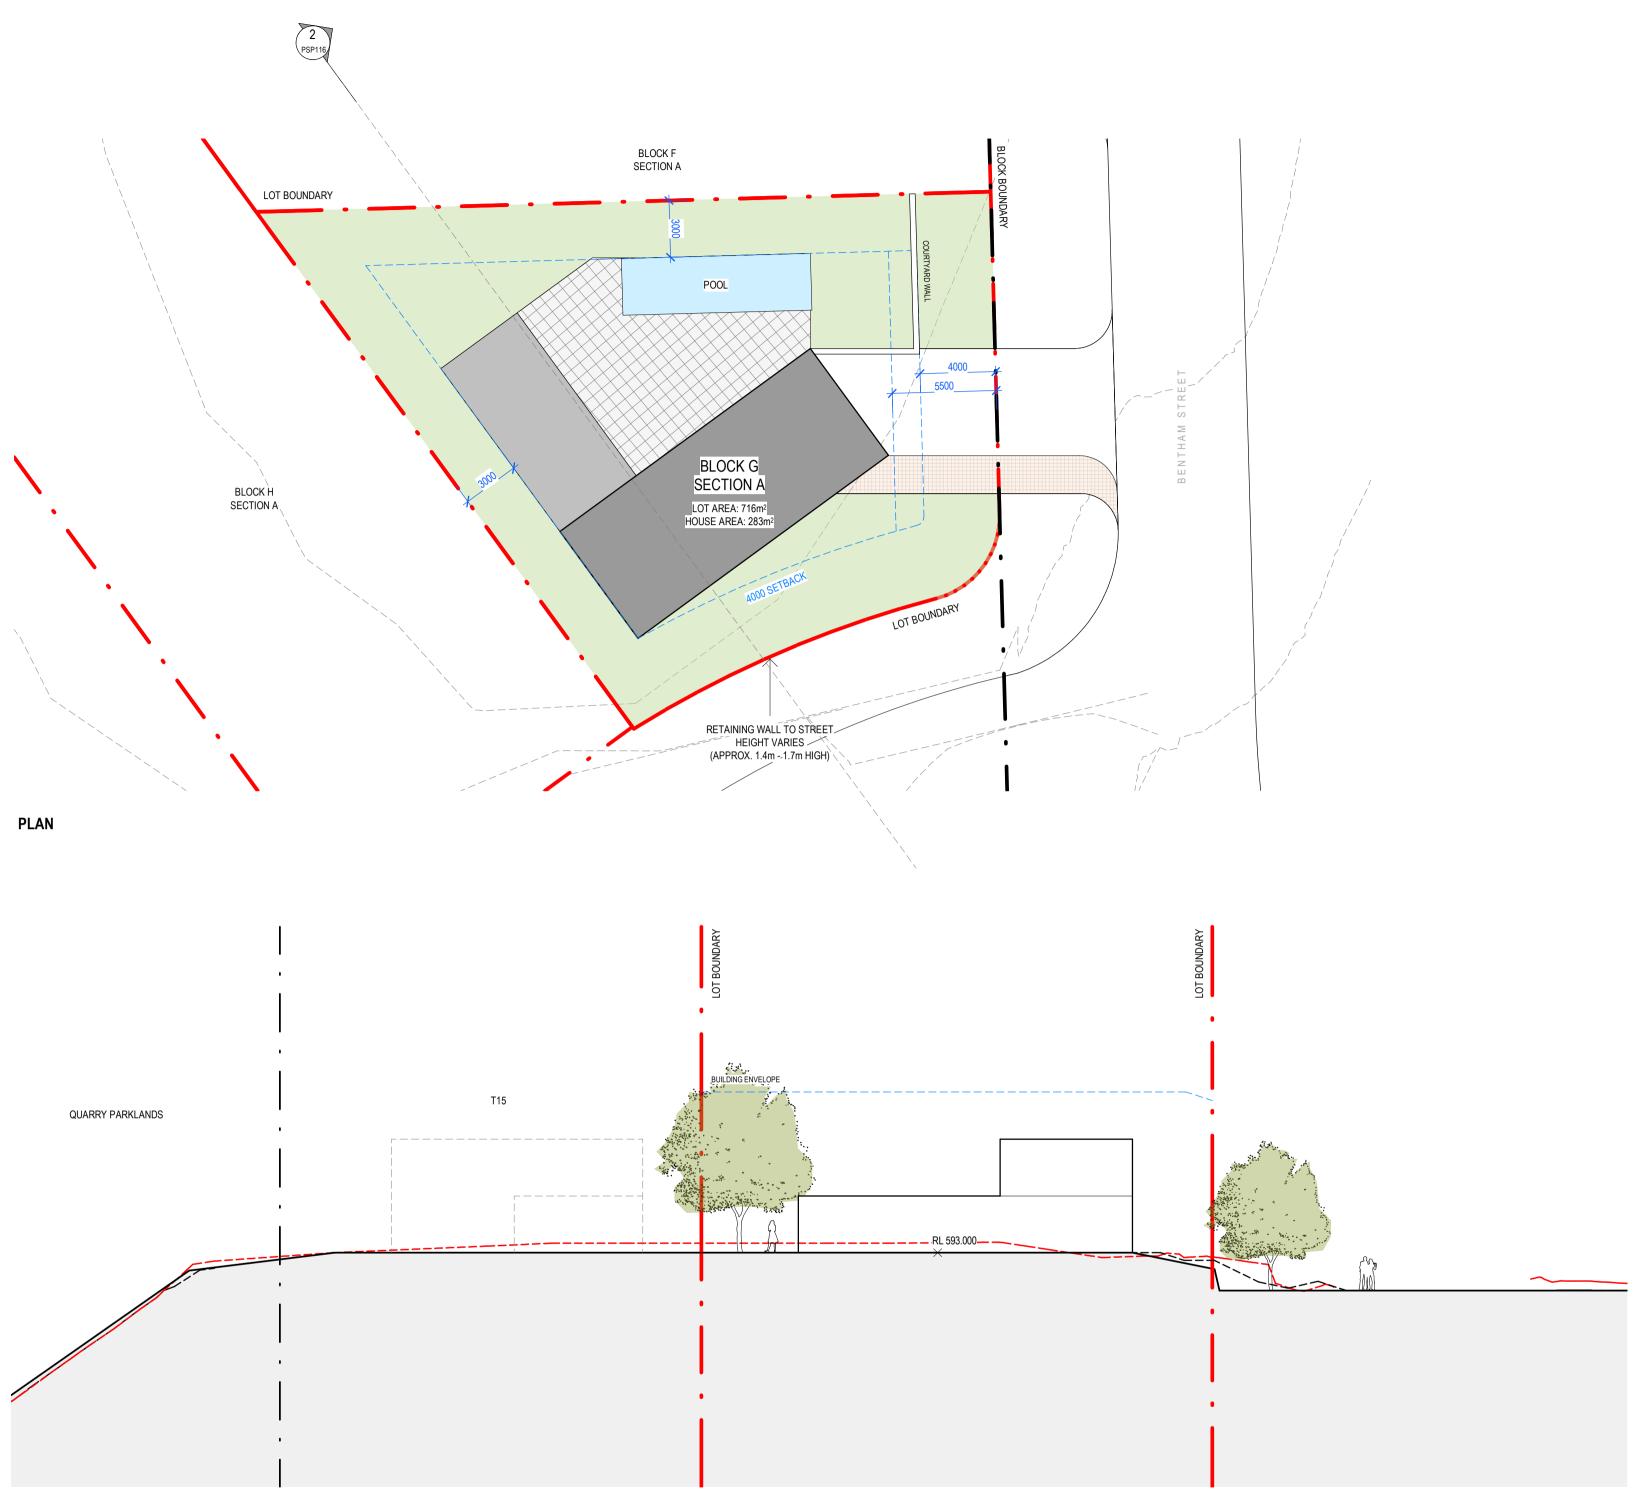

SECTION

BRICKWORKS HOUSE BLOCKS - LOT STUDY





STEWART Architecture