



KEY PLAN - LOT LOCATION
1:2500 @ A1

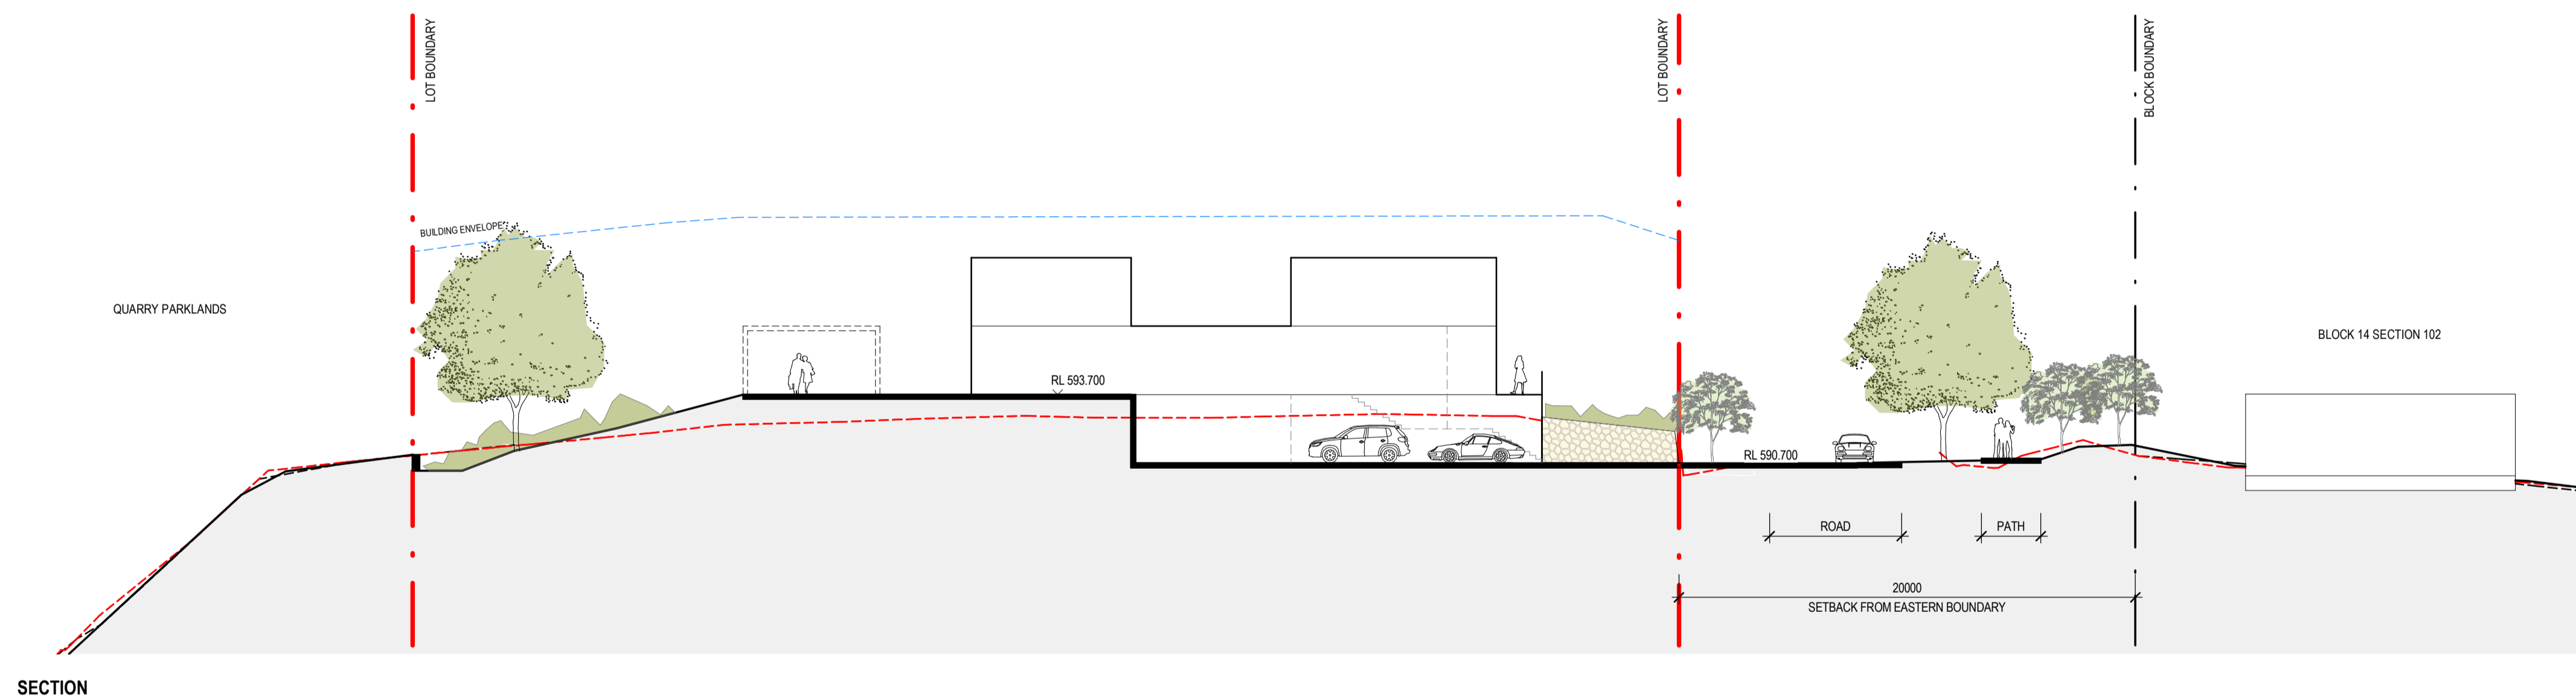

LEGEND	
---	EXISTING GROUND LINE
—	FINISHED GROUND LINE
- - - -	CIVIL DESIGN LEVELS
---	BUILDING ENVELOPE / BOUNDARY SETBACK
---	LINE OF QUARRY FACE 1:1 BATTER EDGE

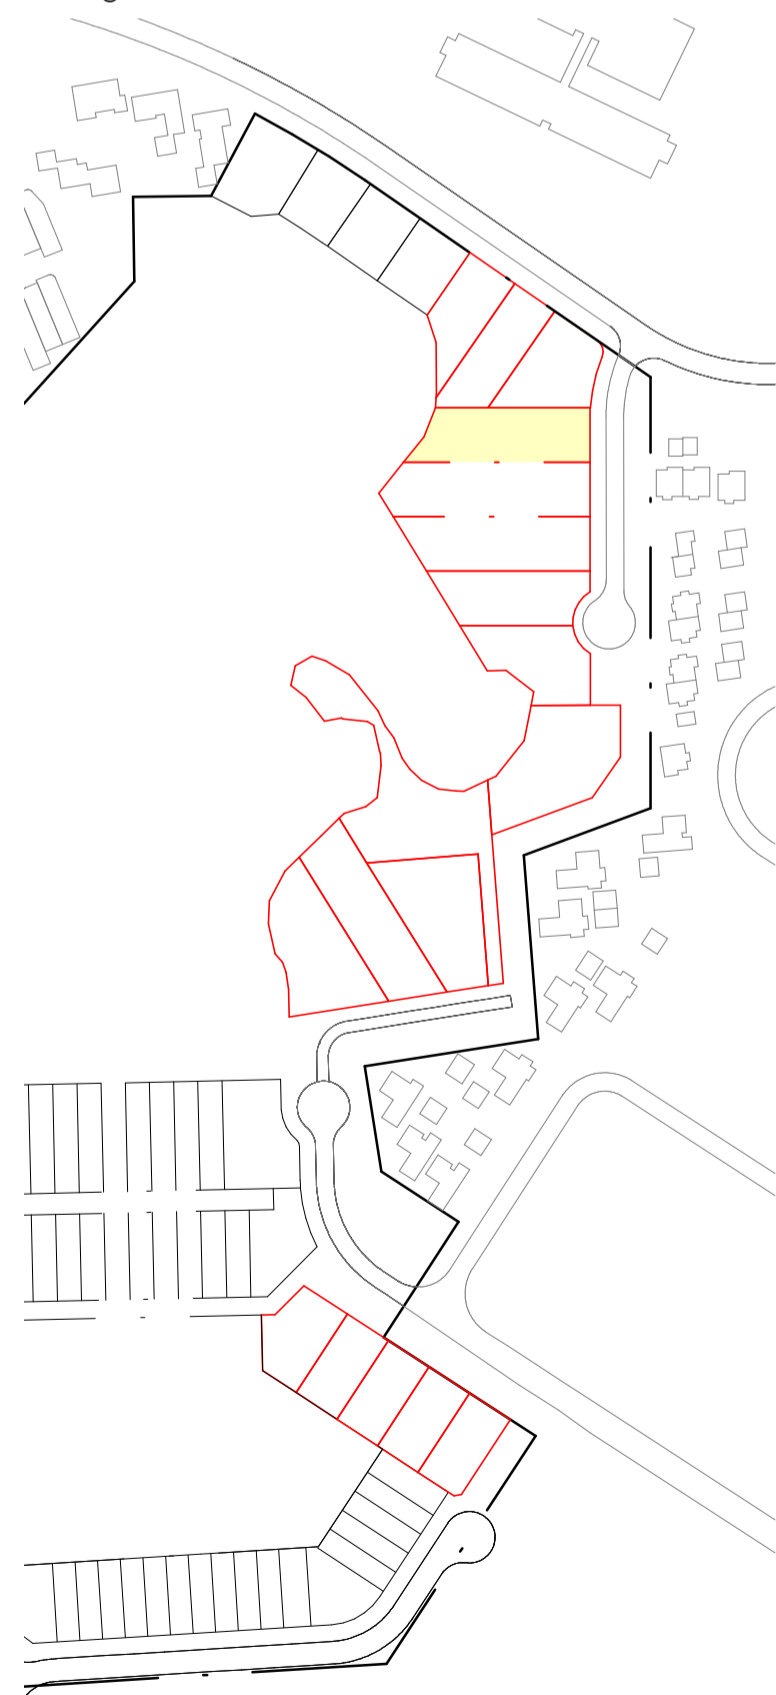