
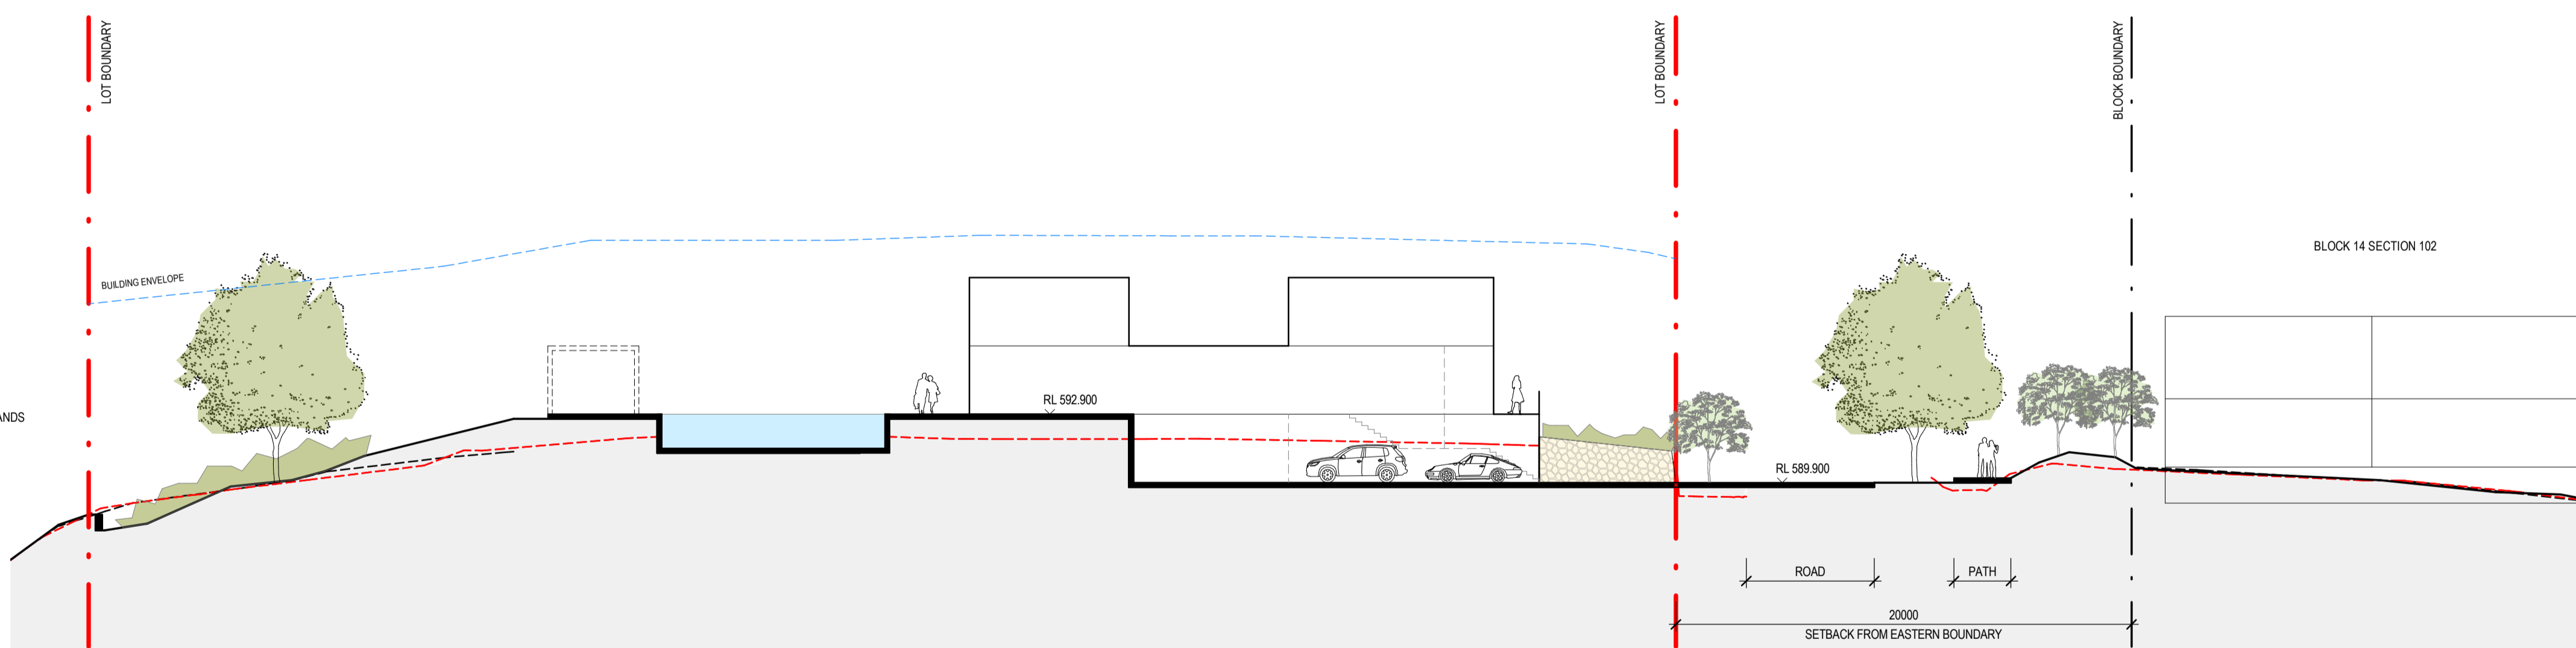


PLAN

KEY PLAN - LOT LOCATION
1:2500 @ A1

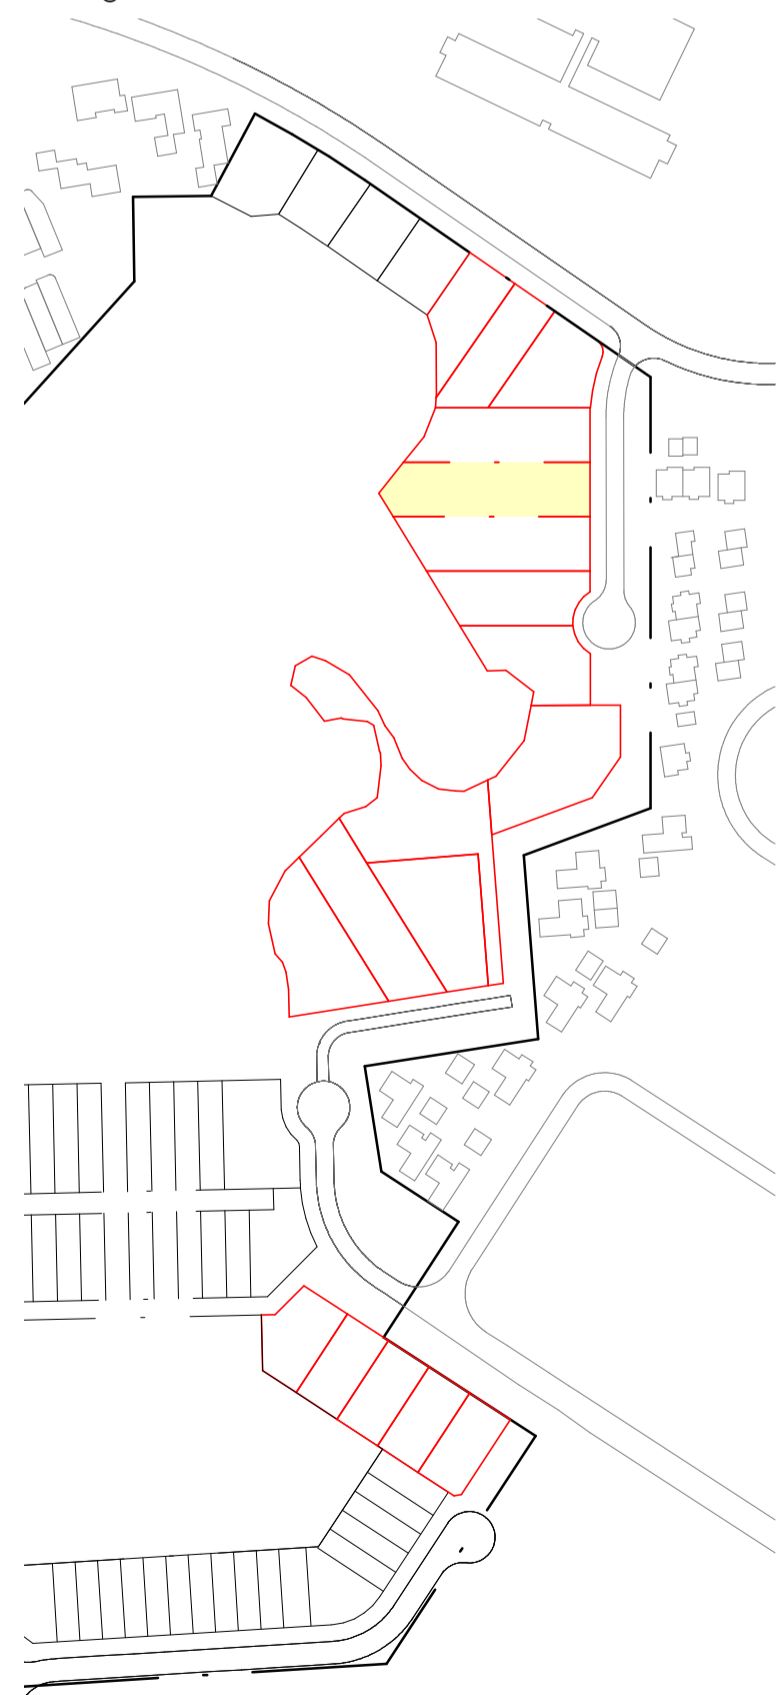

SECTION

| LEGEND | |
|--------|--------------------------------------|
| --- | EXISTING GROUND LINE |
| — | FINISHED GROUND LINE |
| - - - | CIVIL DESIGN LEVELS |
| --- | BUILDING ENVELOPE / BOUNDARY SETBACK |
| --- | LINE OF QUARRY FACE 1:1 BATTER EDGE |

