





PLAN

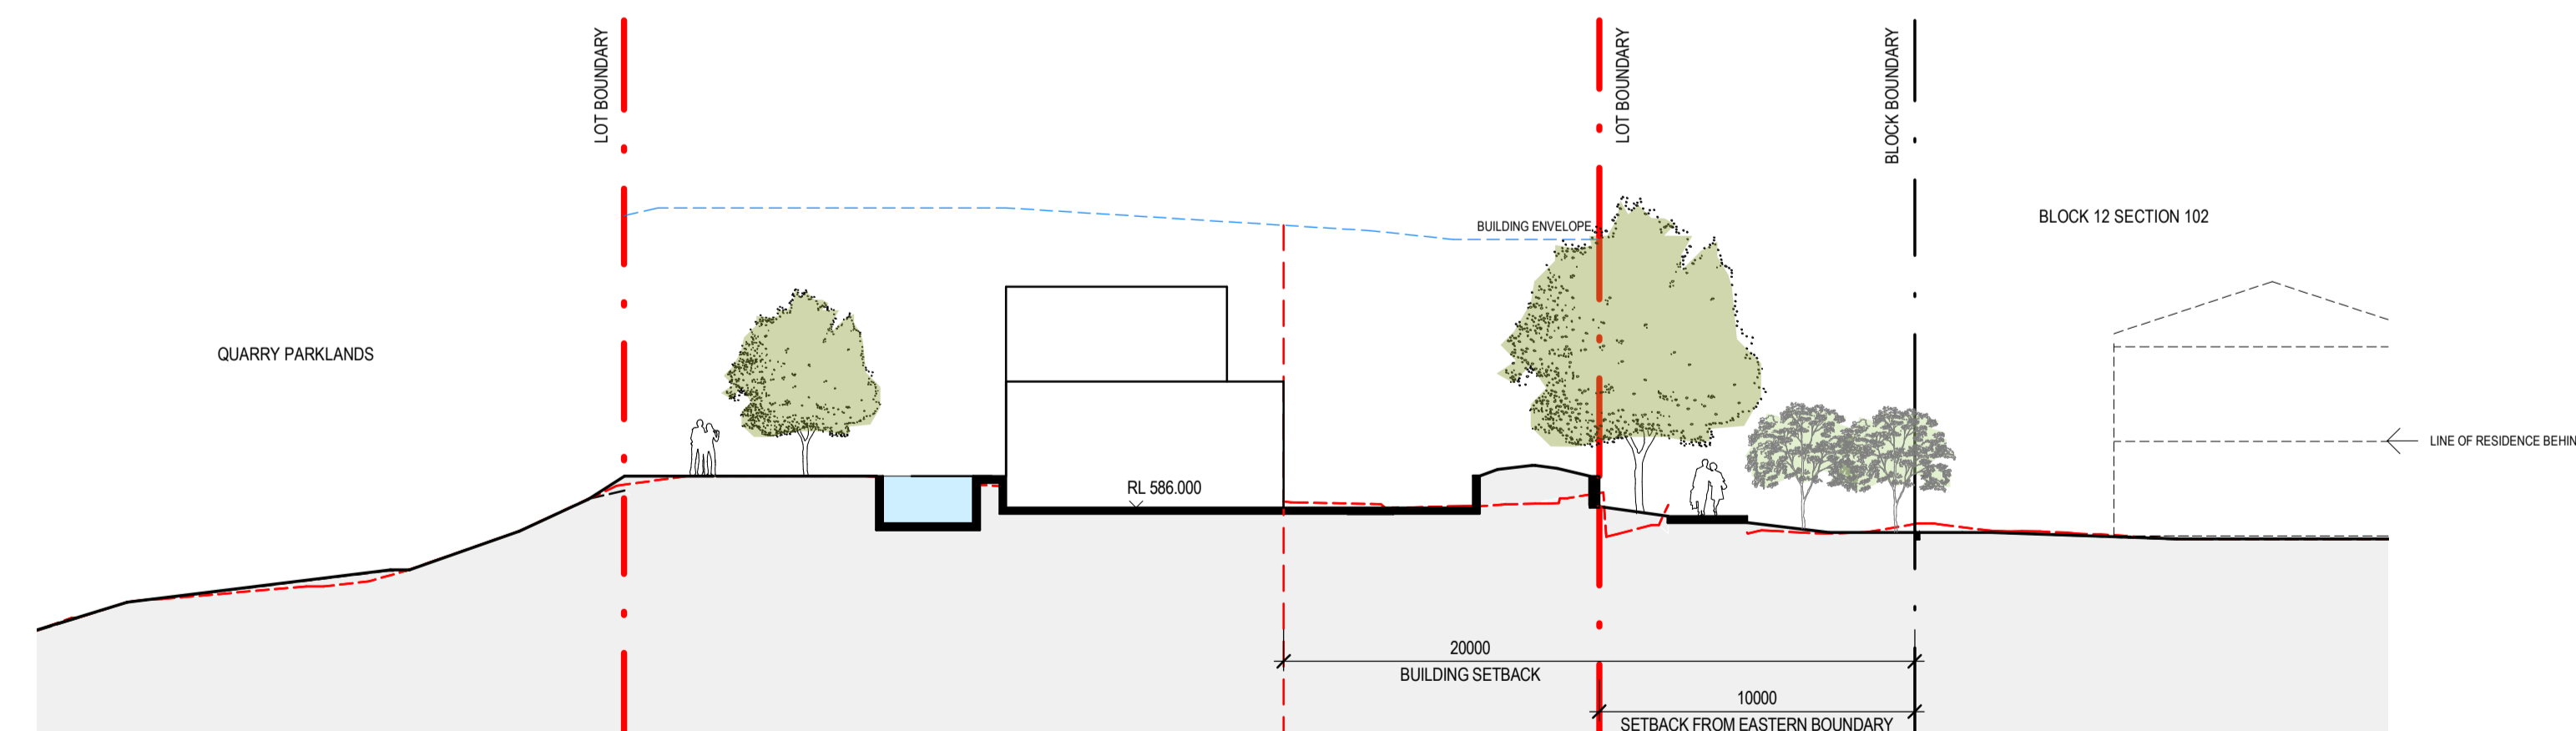


SECTION

KEY PLAN - LOT LOCATION

1:2500 @ A1

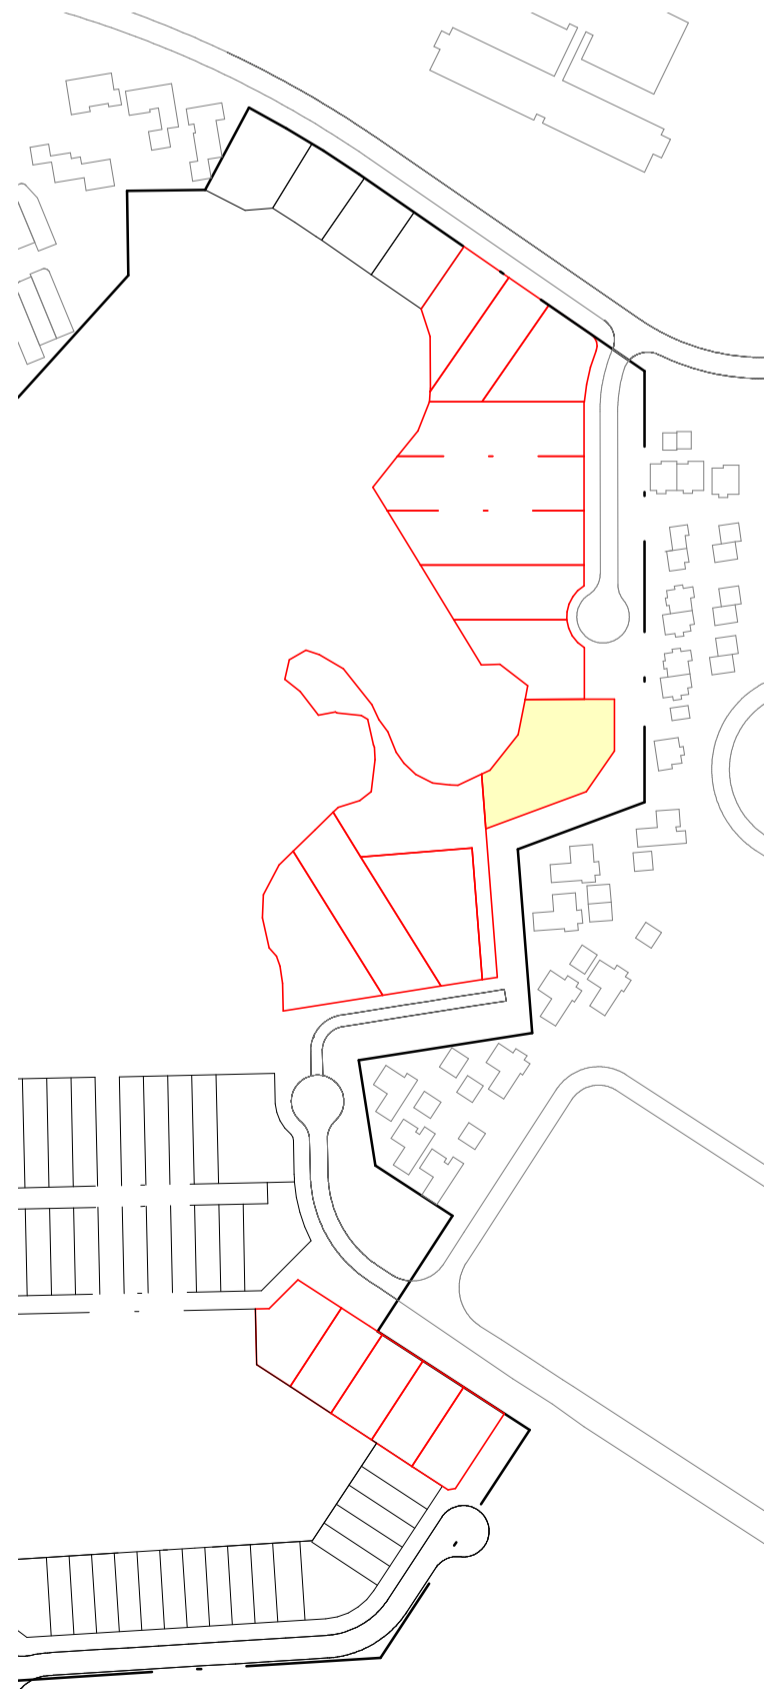

LEGEND	
---	EXISTING GROUND LINE
—	FINISHED GROUND LINE
- - - -	CIVIL DESIGN LEVELS
- - - -	BUILDING ENVELOPE / BOUNDARY SETBACK
---	LINE OF QUARRY FACE 1:1 BATTER EDGE

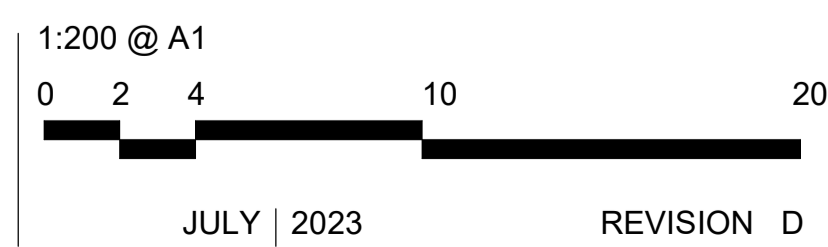

JULY | 2023

REVISION D