



PLAN

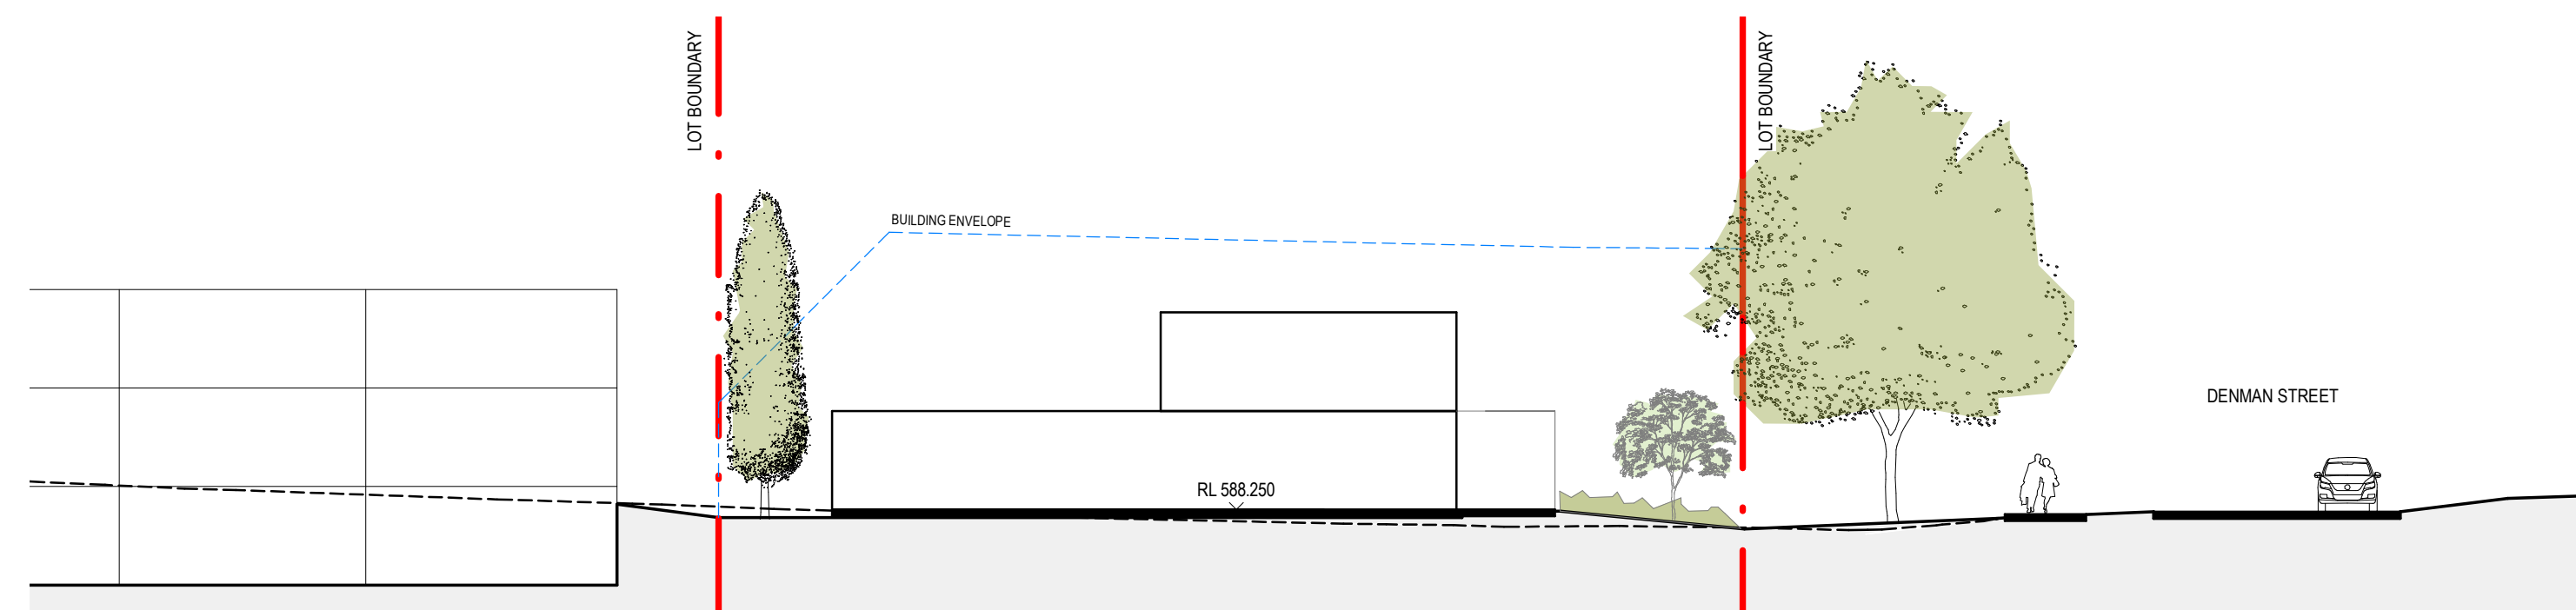

SECTION

LOT LOCATION KEY
1:2500 @ A1

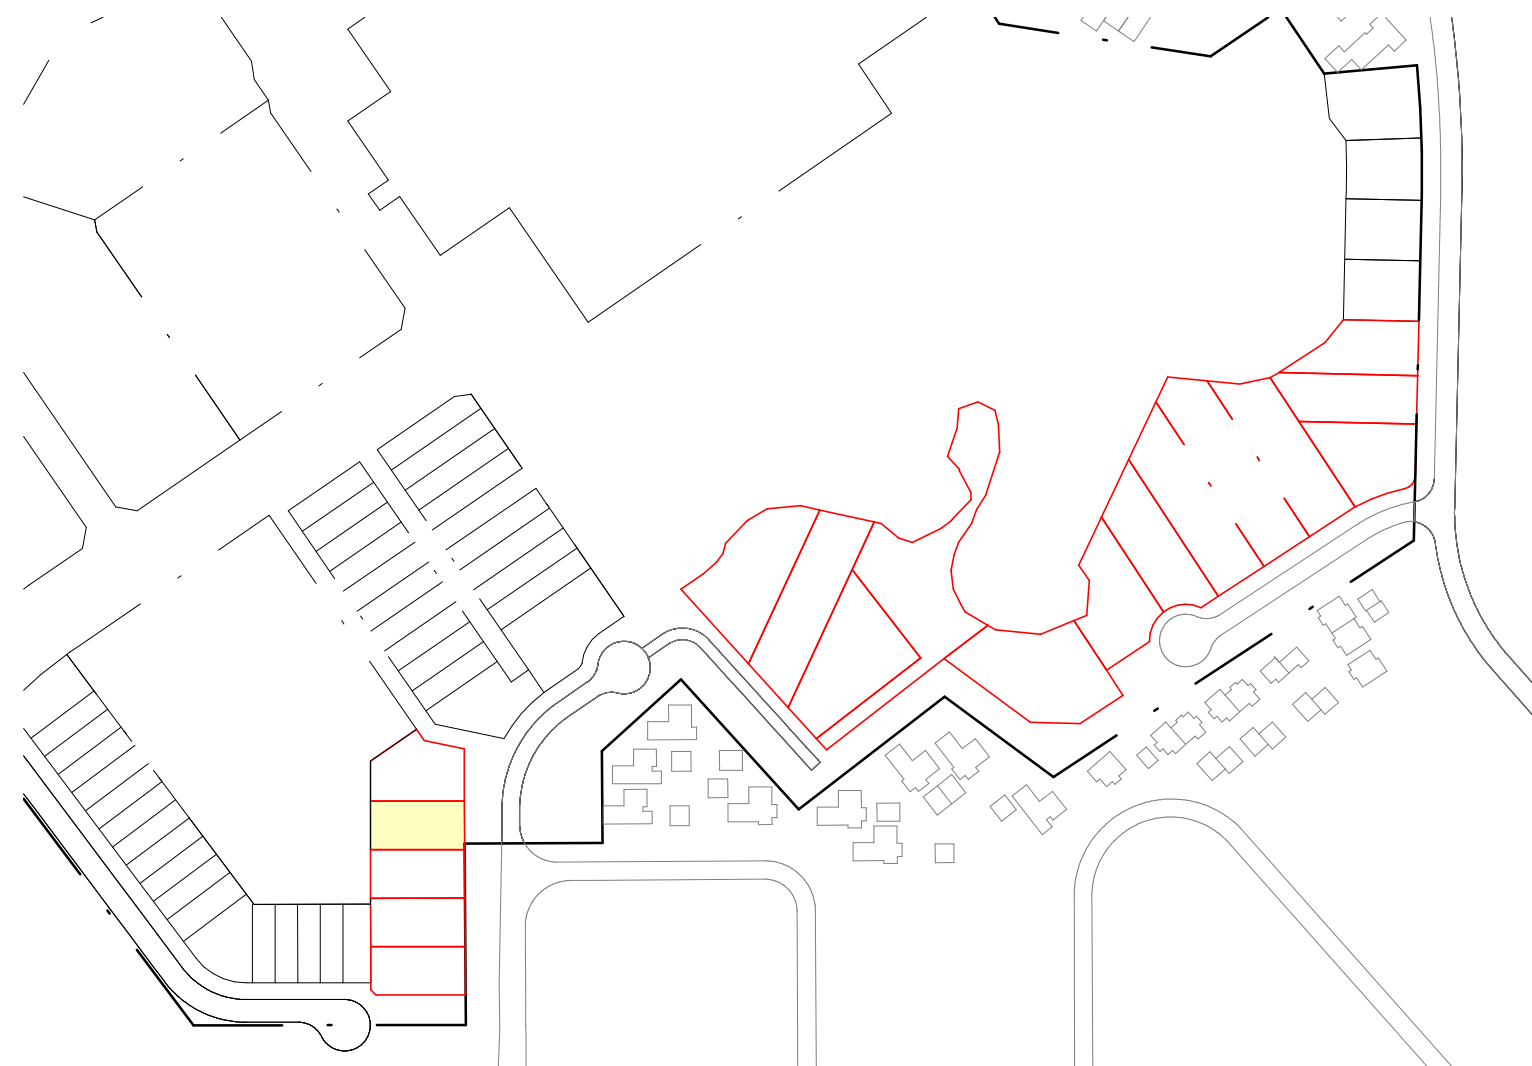

| LEGEND | |
|--------|--------------------------------------|
| | EXISTING GROUND LINE |
| | FINISHED GROUND LINE |
| | CIVIL DESIGN LEVELS |
| | BUILDING ENVELOPE / BOUNDARY SETBACK |
| | LINE OF QUARRY FACE 1:1 BATTER EDGE |

