




HERITAGE CORE PRECINCT

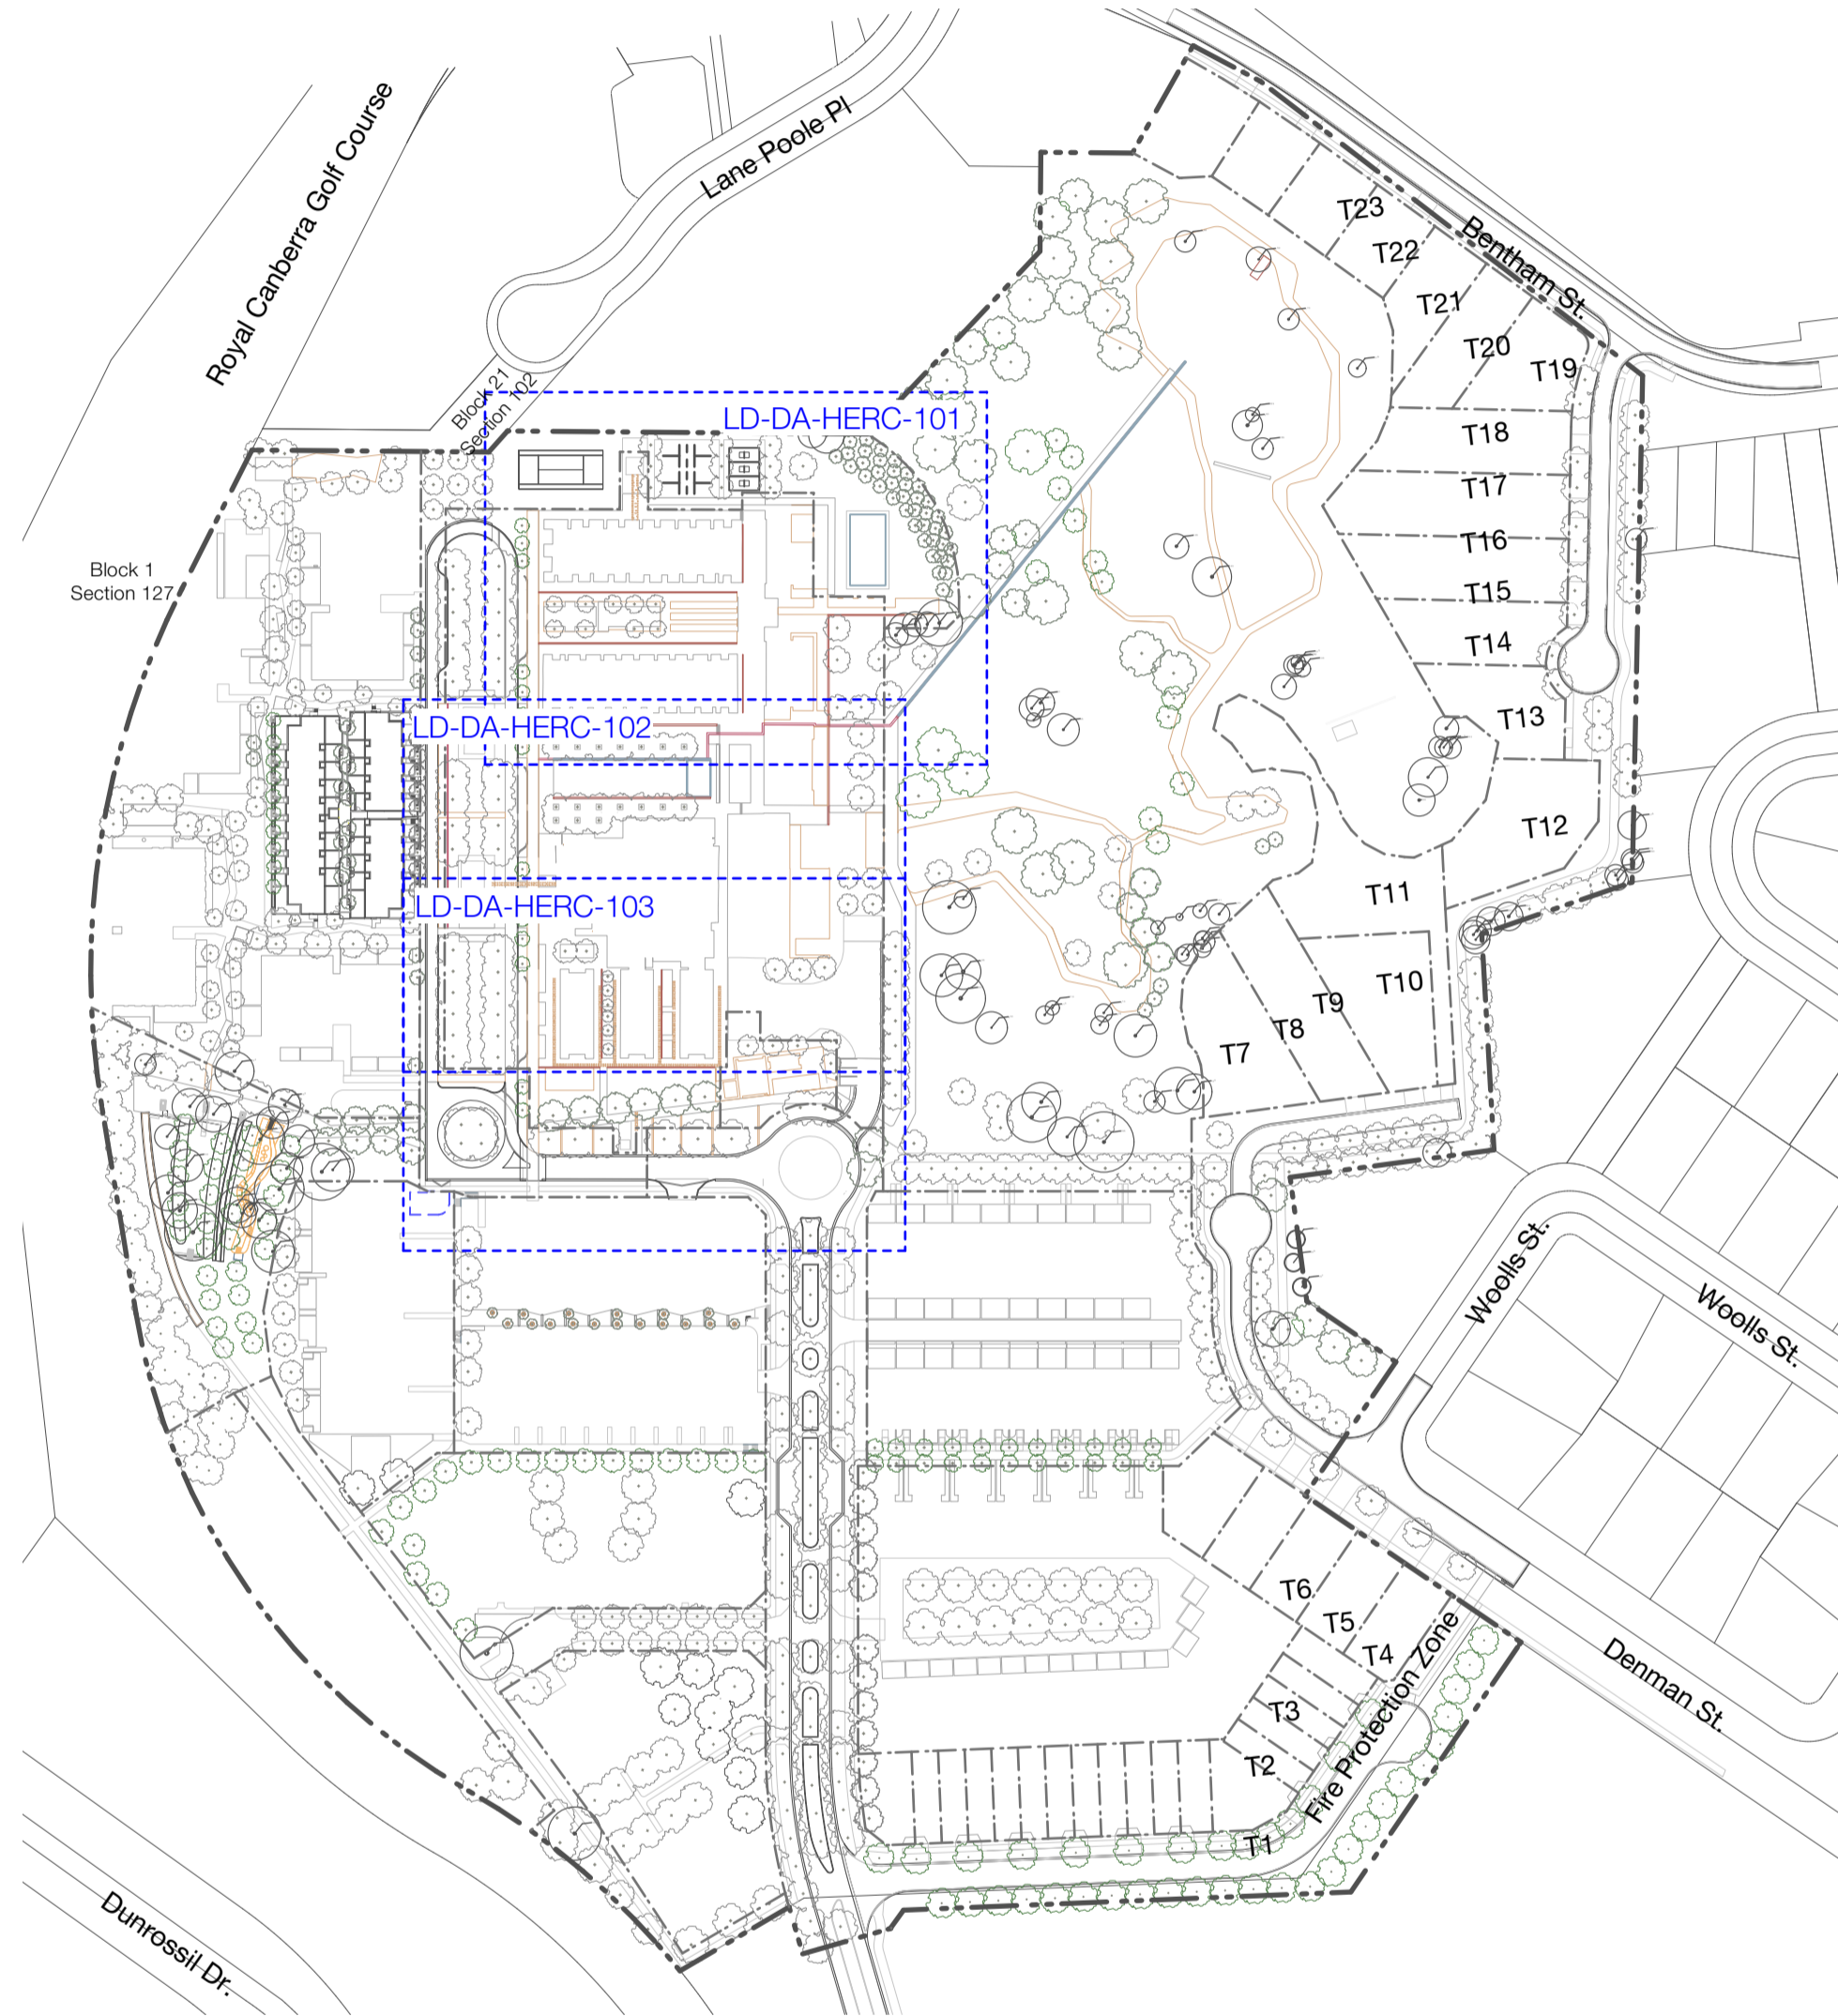

QUARRY PARKLANDS

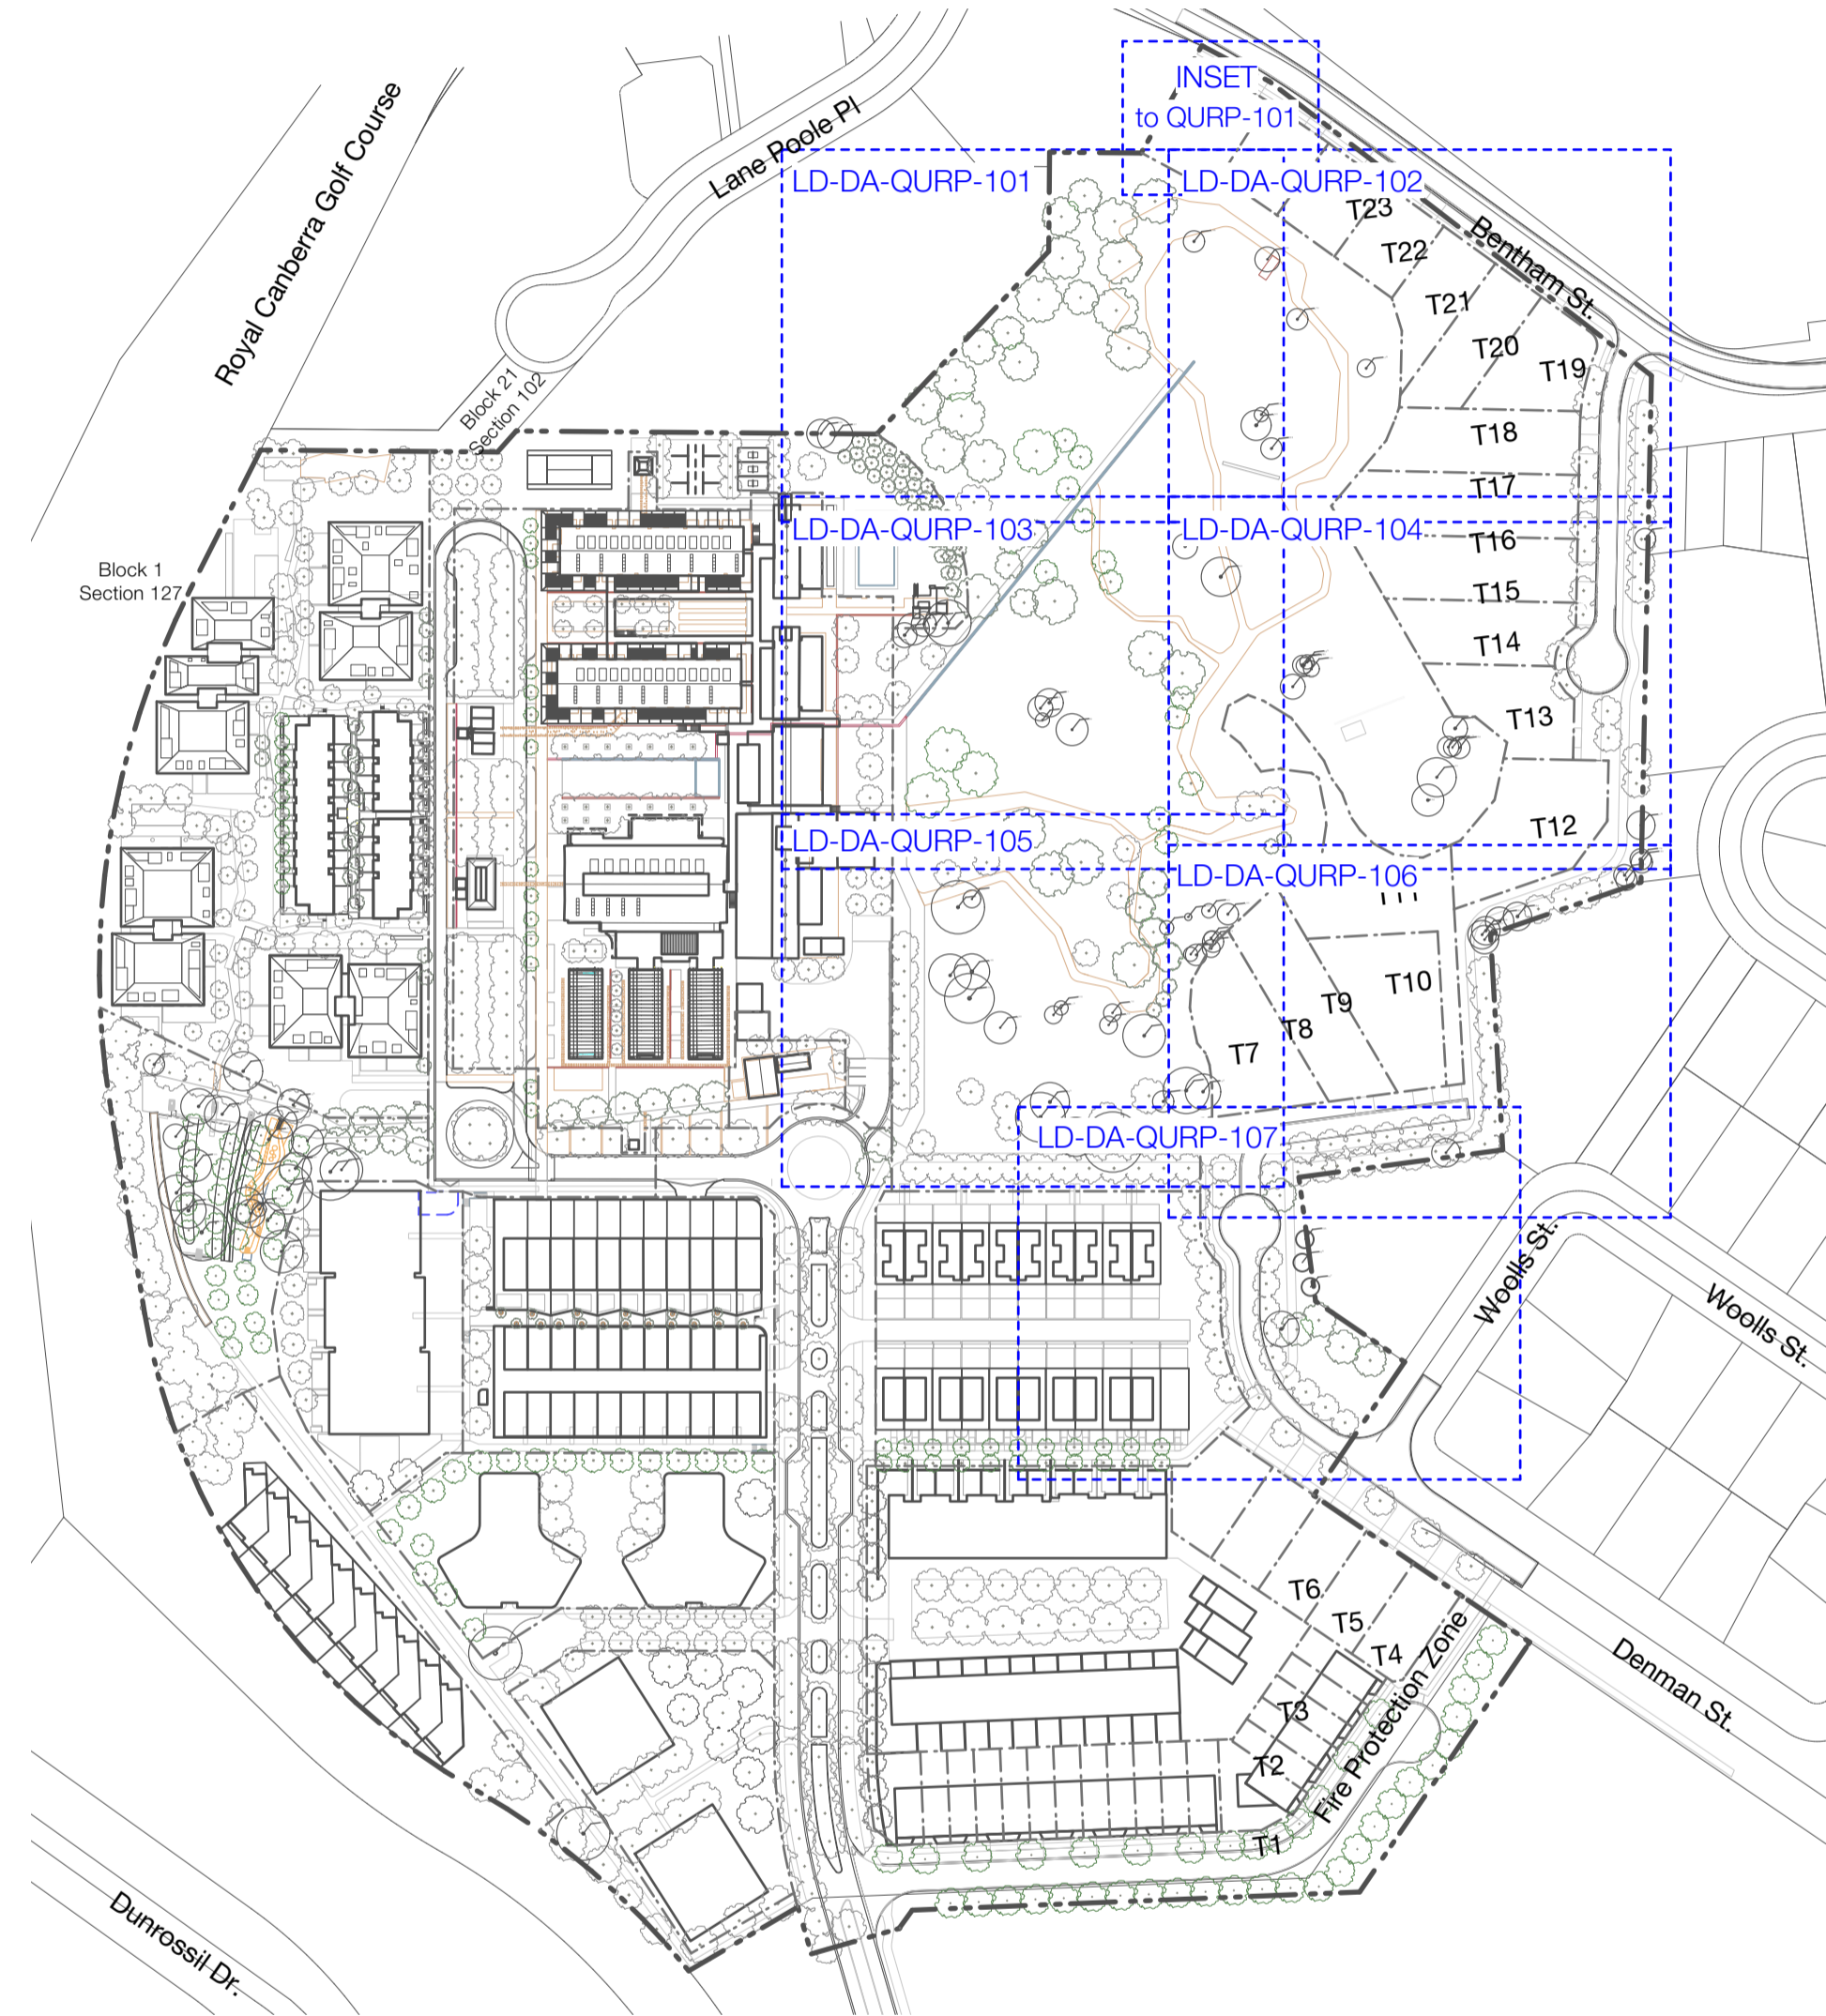

PRECINCT 1, 3 & QUARRY DIRVE

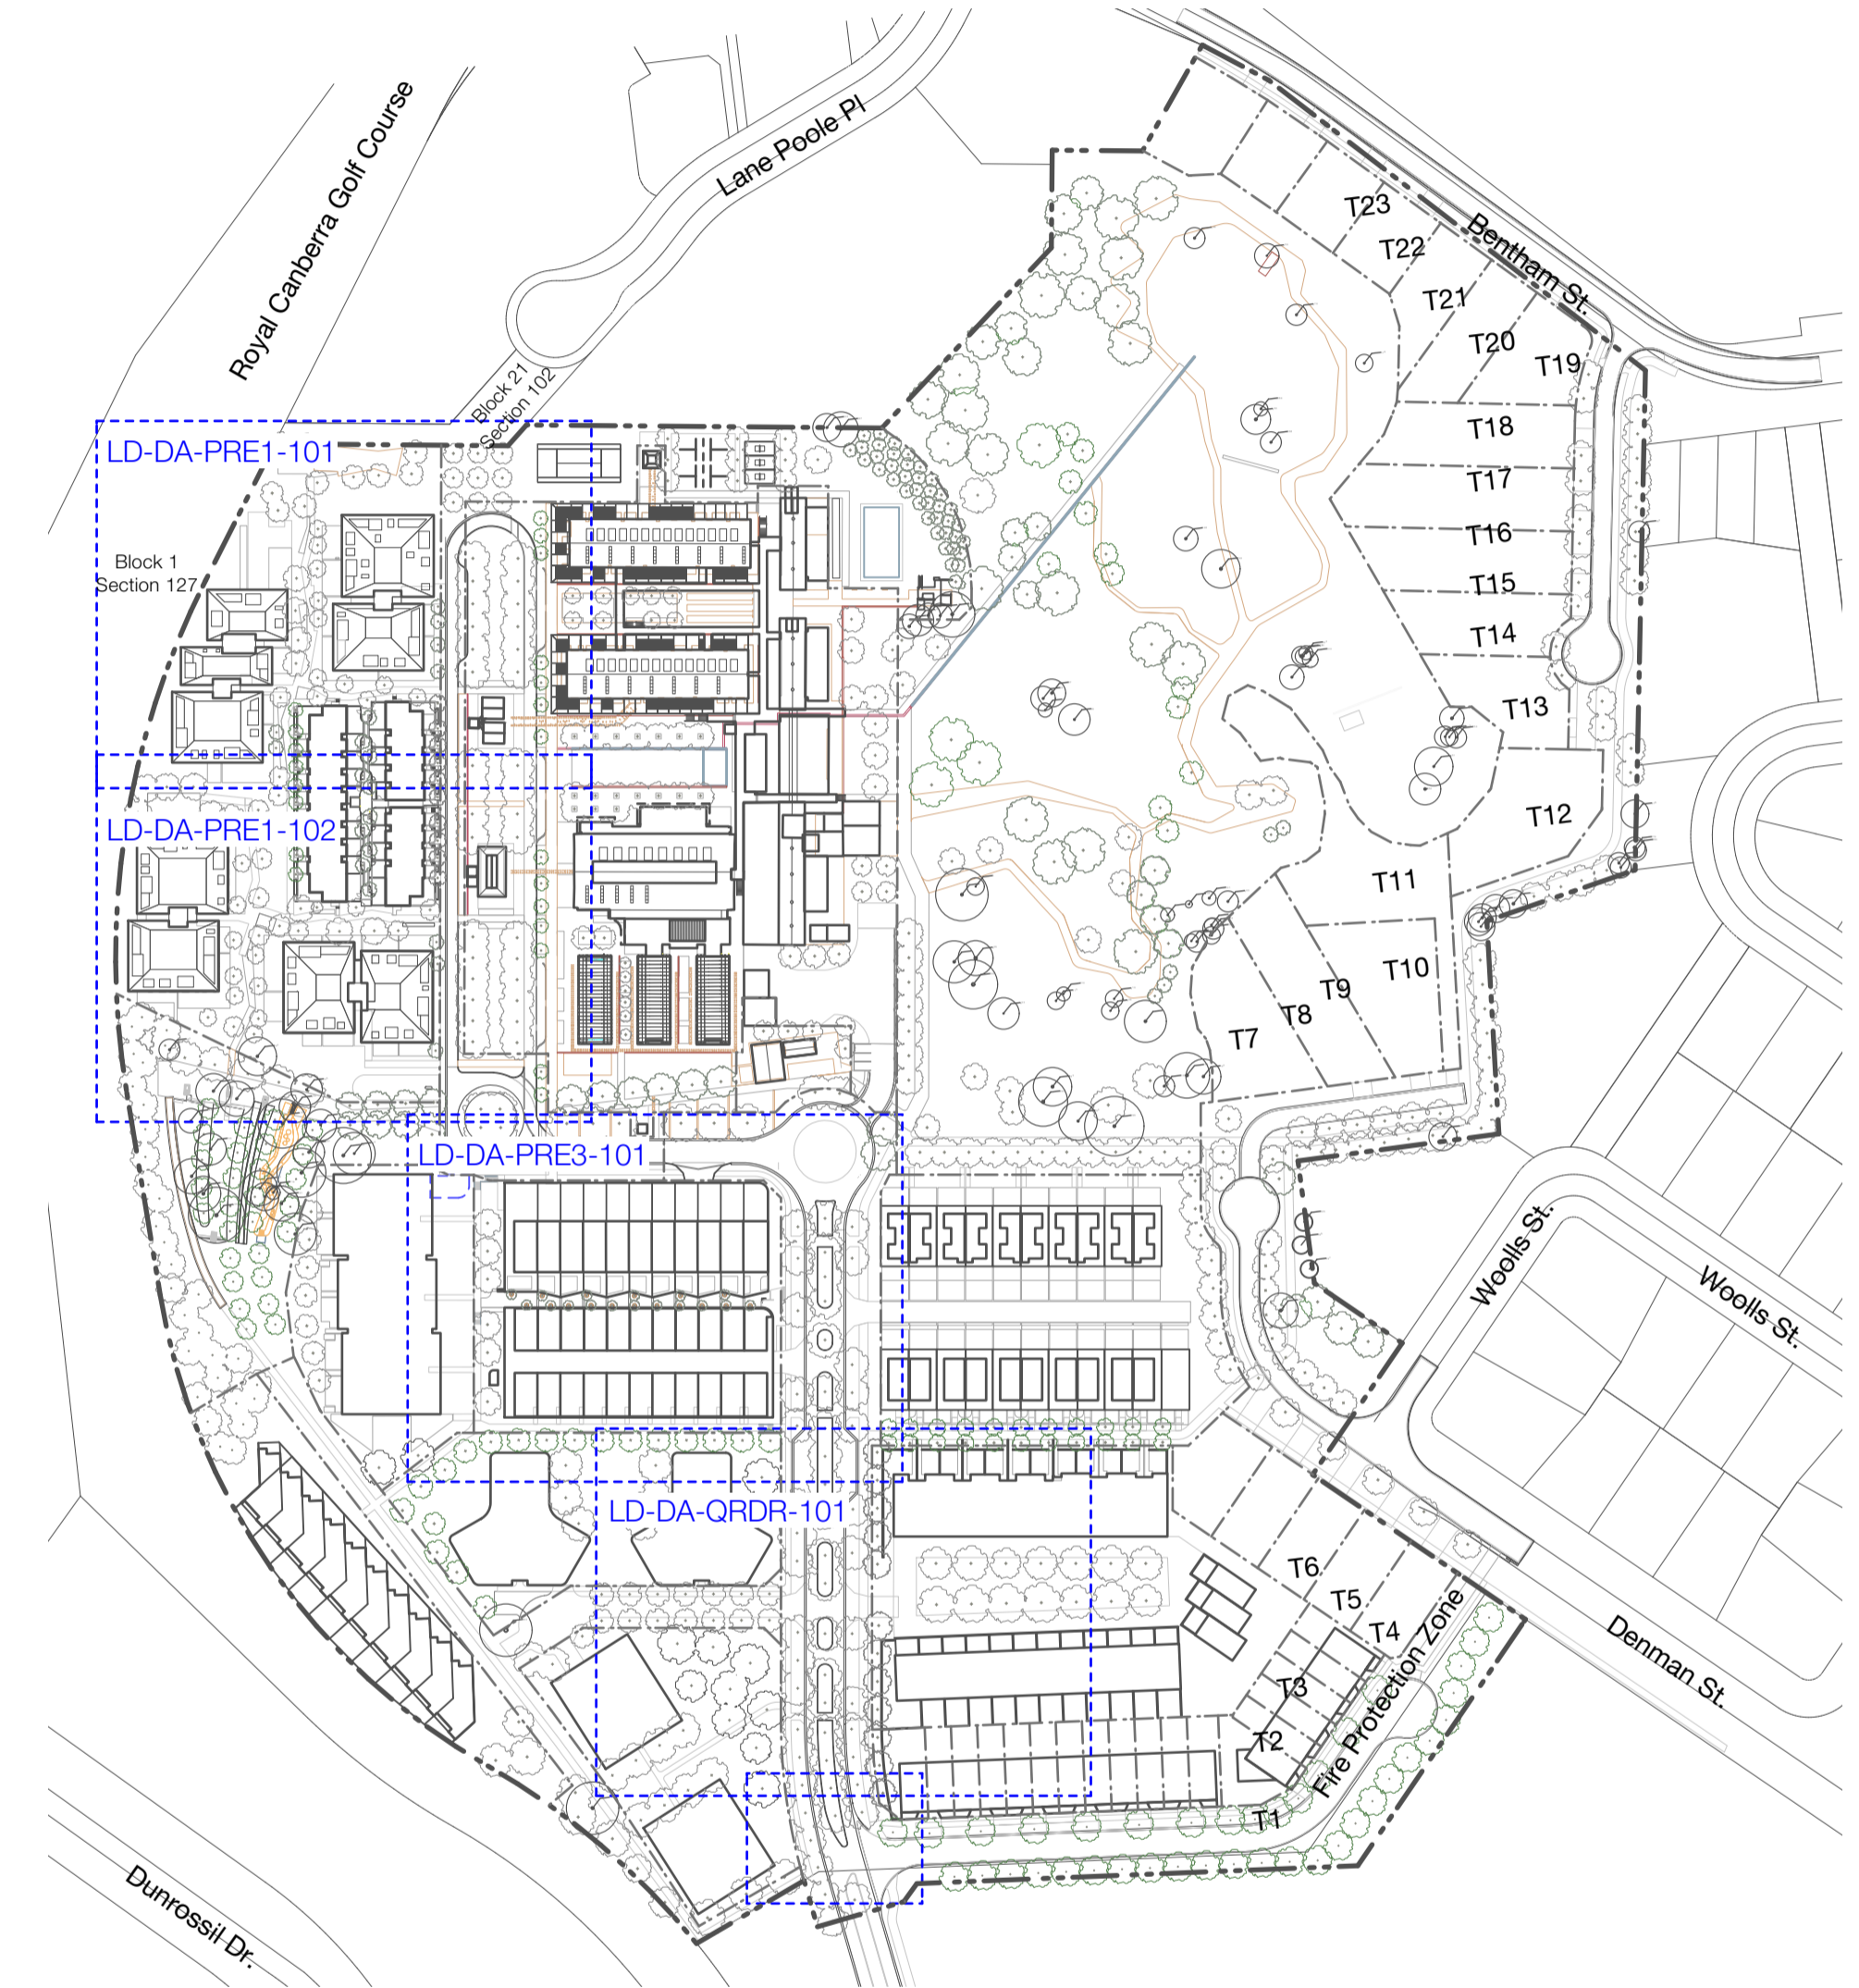

© Copyright McGregor Coxall
 AUS ACN 082 334 290
 UK 10199853
 PRC ID NO. 06000002201607080008
 Sydney Melbourne Shenzhen Bristol
 www.mcgregorcoxall.com


Client
 DOMA GROUP
 Project Team
 SJB Architects
 Sixdegrees
 CUMULUS
 Sellick Consultants

Project Name
 YARRALUMLA BRICKWORKS
 Project No.
 0619SYD
 Address
 Yarralumla ACT 2600

Key Plan

Rev	Revision Description	By / Checked	Date
G	For DA	HT/AD	20/07/2023
H	Revised DA	HT/AD	21/07/2023
I	Revised DA	HT/AD	24/07/2023
J	Revised DA	HT/AD	11/08/2023

Scale
 1 : 2000 @ A1

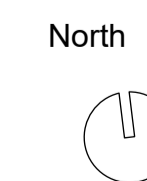

Phase
 Schematic Design
 Sheet Title
 Sheet Layout
 Sheet No.
 LD-DA-GEN-108

Rev
 J

All dimensions are in millimetres unless otherwise noted.
 Do not scale from this drawing.