




SECTION - TYPICAL COURTYARD WALL

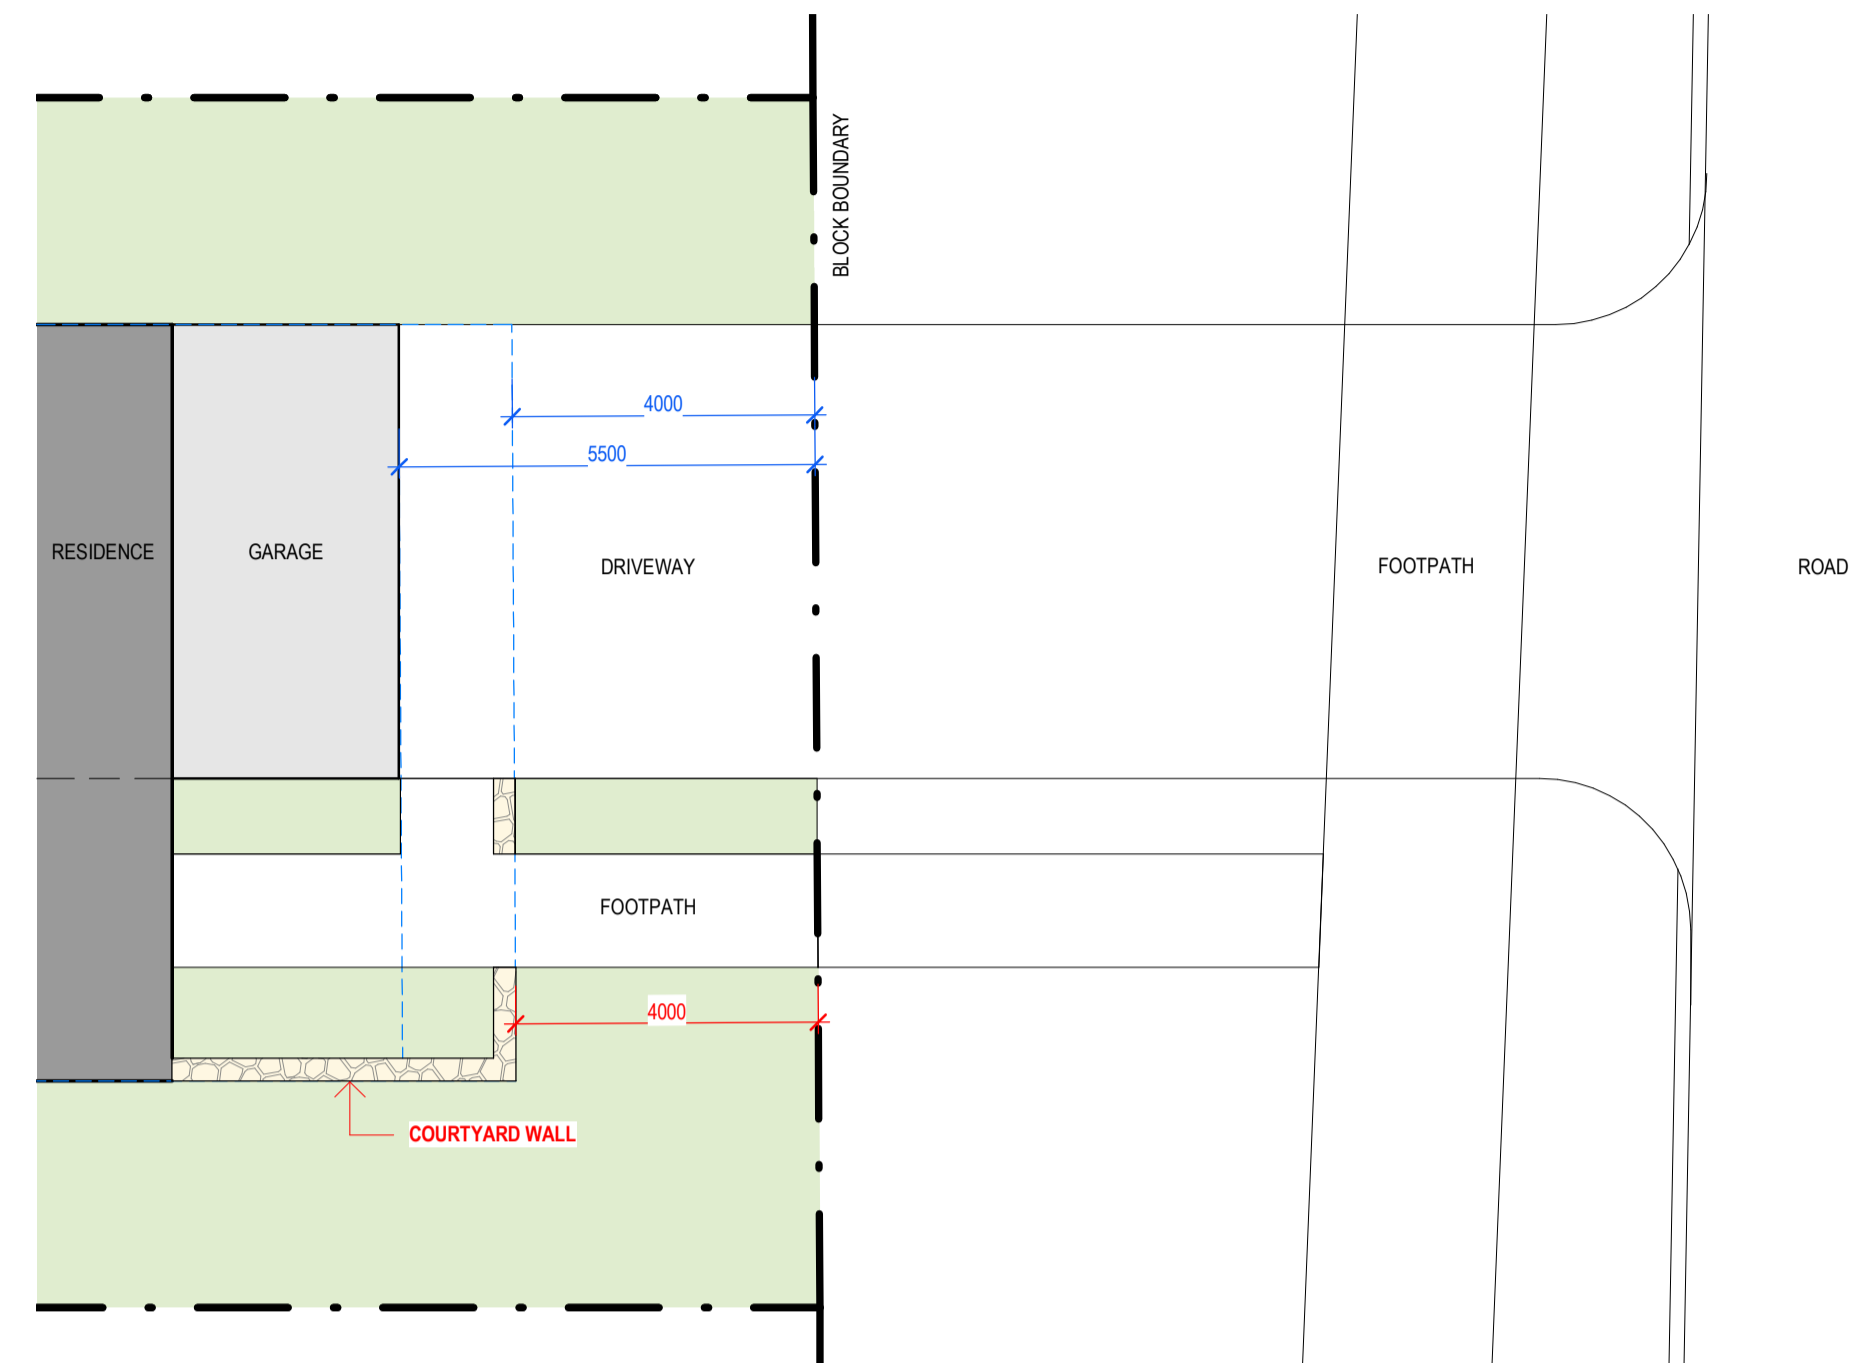

PLAN - COURTYARD WALL - TYPICAL EXAMPLE 1

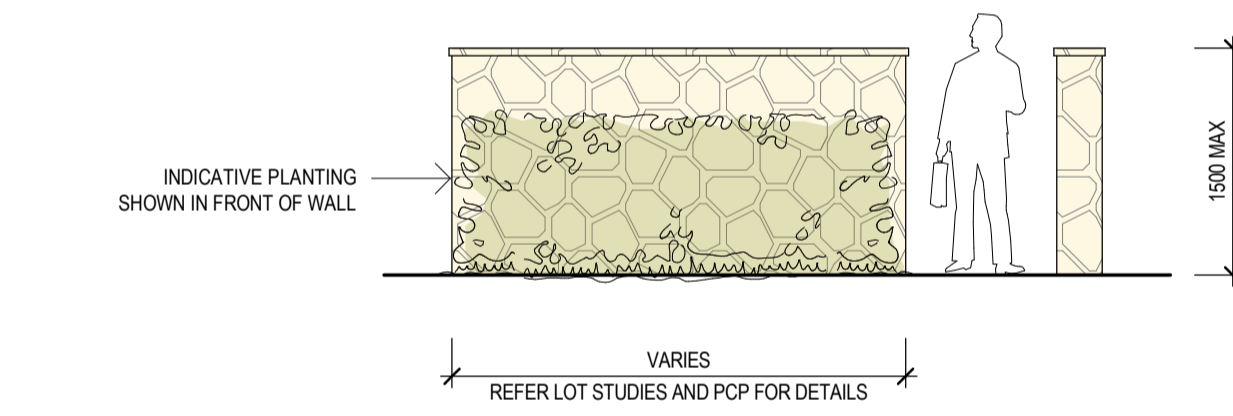


COURTYARD WALL TYPOLOGY 1
STONEWORK

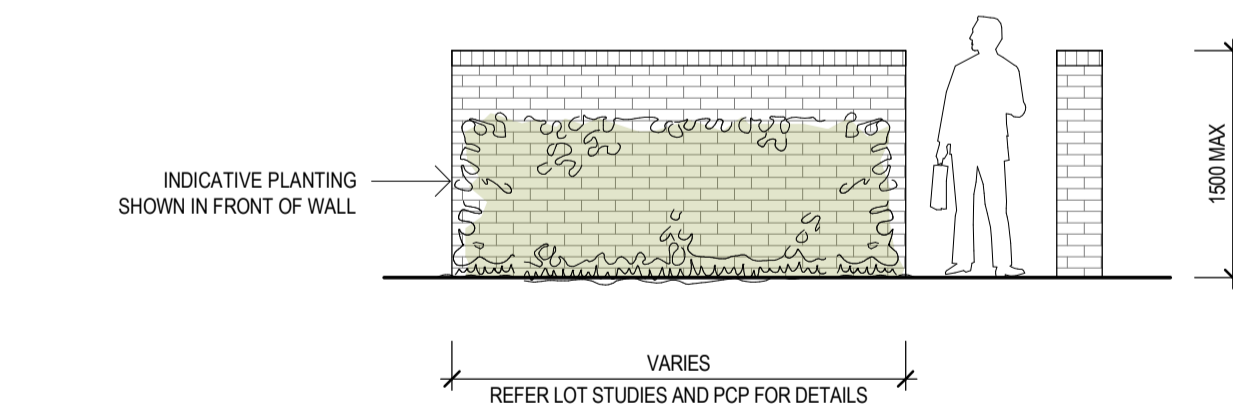

COURTYARD WALL TYPOLOGY 2
BRICKWORK

ELEVATION - TYPICAL COURTYARD WALL TYPES

NOTE: COURTYARD WALL MATERIALITY SUBJECT TO DETAILED DESIGN OF INDIVIDUAL RESIDENCES

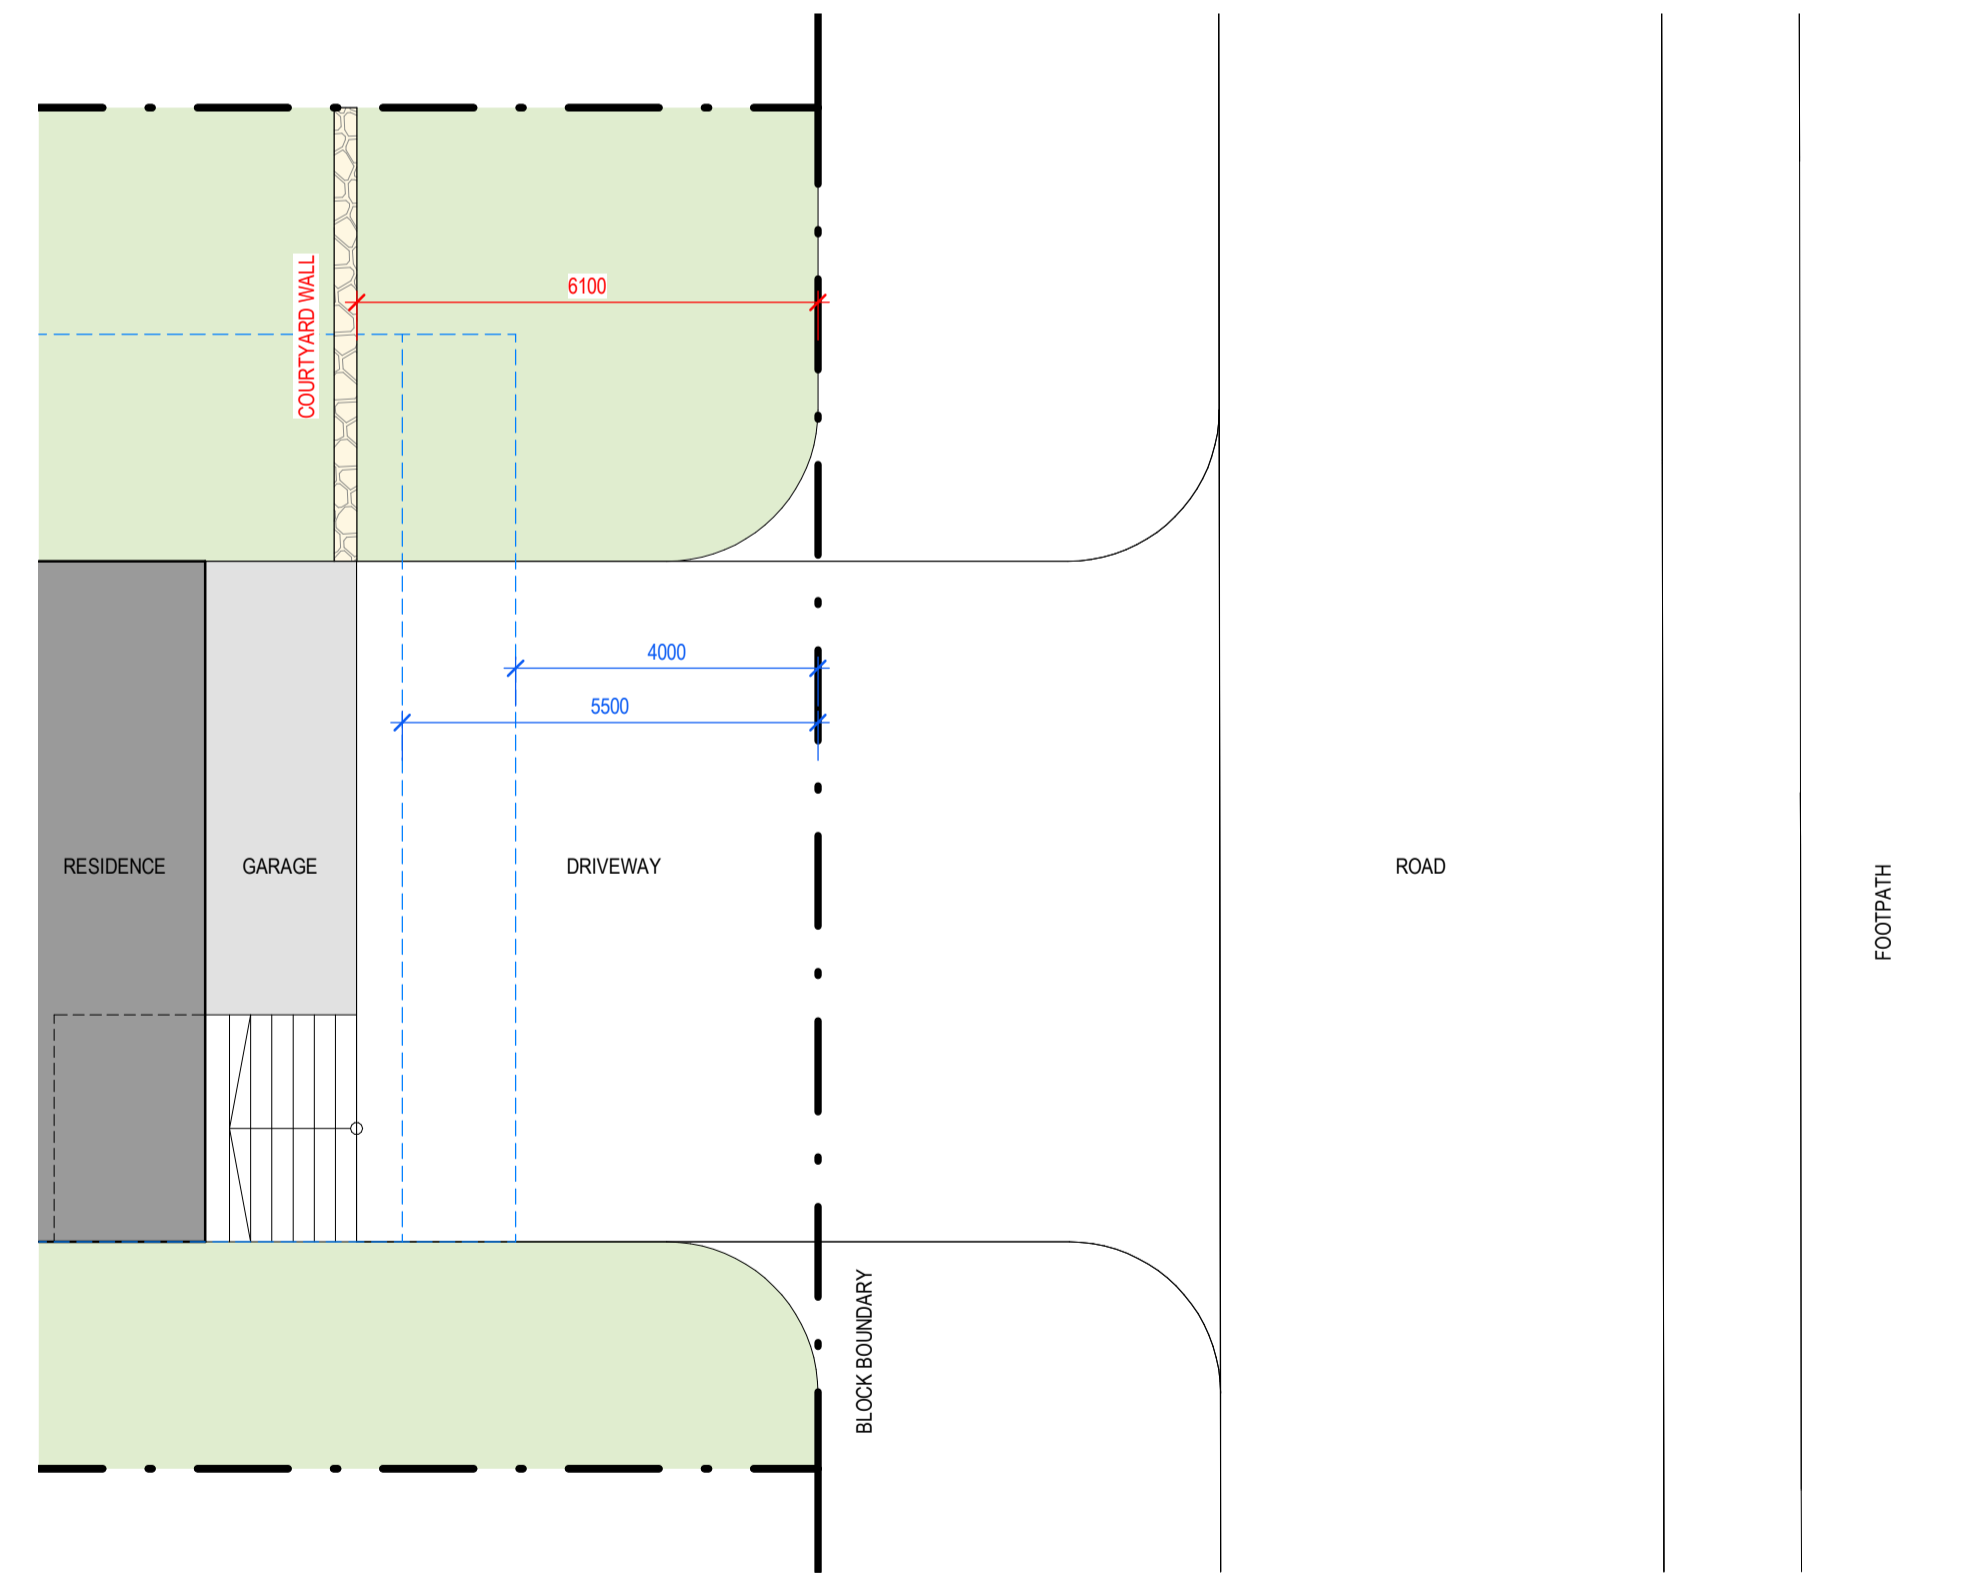

PLAN - COURTYARD WALL - TYPICAL EXAMPLE 2