

WINDOW SCHEDULE

WINDOWS TO COMPLY WITH NCC Vol 2
3.9.2 BARRIERS AND HANDRAILS


NOTE:
BUILDER AND MANUFACTURER TO VERIFY DIMENSIONS
PRIOR TO MANUFACTURING AND INSTALLATION.
DOORS & WINDOWS ARE VIEWED FROM OUTSIDE,
REFER TO ELEVATION FOR WINDOW POSITION.

ENERGY EFFICIENCY, BCA pt.3.12
- WALL AND CEILING INSULATION, WINDOW FRAMES AND GLAZING
ARE ALL TO CONFORM TO THAT SPECIFIED IN THE ACCOMPANYING
ENERGY RATING REPORT.

NOTE - IT IS THE CLIENT/OWNERS, BUILDER AND CONTRACTORS
OBLIGATION TO READ THROUGH THE FULL SET OF PLANS PROVIDED
THOROUGHLY PRIOR TO ANY CONSTRUCTION OR WORKS.

BUILDER/CONTRACTORS TO CONFIRM
DIMENSIONS ONSITE PRIOR TO
COMMENCEMENT OF WORKS.

NOTE: ALL WORK TO BE DONE IN ACCORDANCE
WITH THE NCC, AUS. STANDARDS, SDHDC ACT AND
LIVABLE HOUSING DESIGN STANDARD 2022

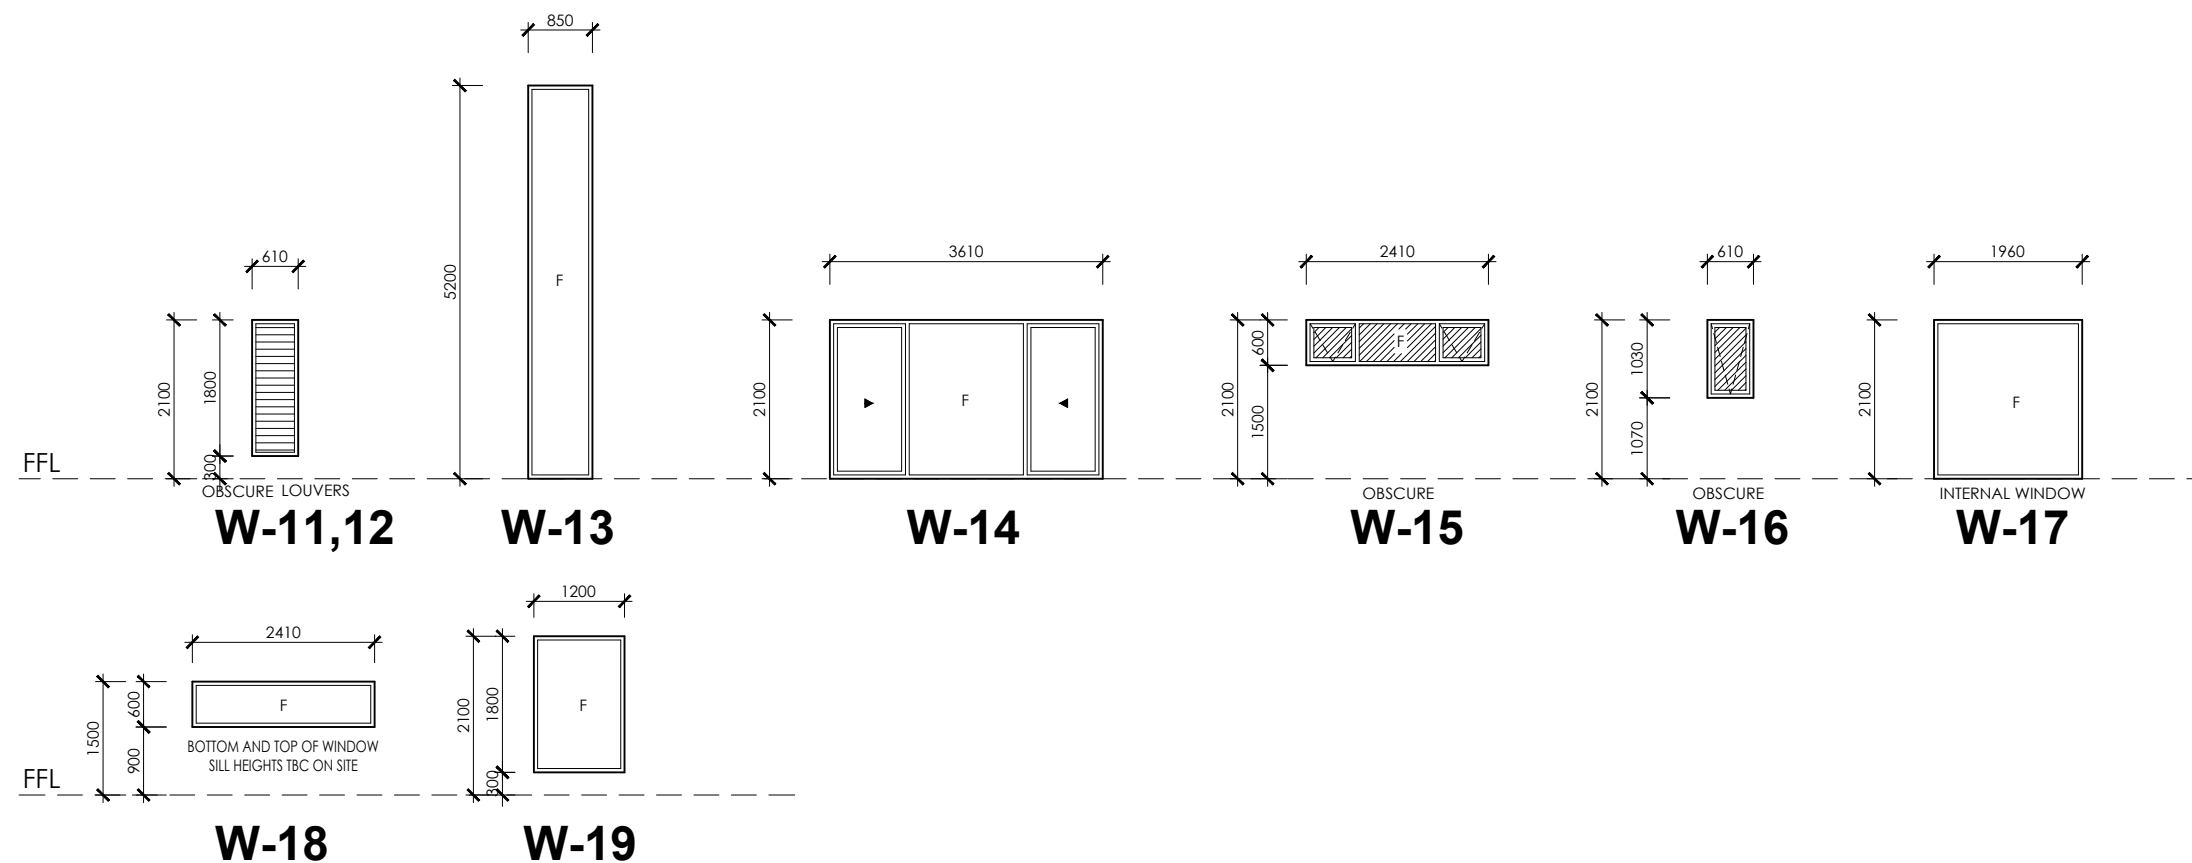

adrianodambrosio
design & drafting

E-mail // adrianodambrosio@outlook.com
Mobile // 0433 237 246



PROPOSED RESIDENCE //

SHEET TITLE // WINDOW SCHEDULE
BLOCK // 16
SUBURB // DEAKIN

SECTION // 21

CLIENT // BRUCIC
SCALE // 1:100 @ A3
DATE // 15 AUG 2023

REVISION // D

DWG No // A10