




1 DA-H03 - Elevation North (Signage)
1:100@A1

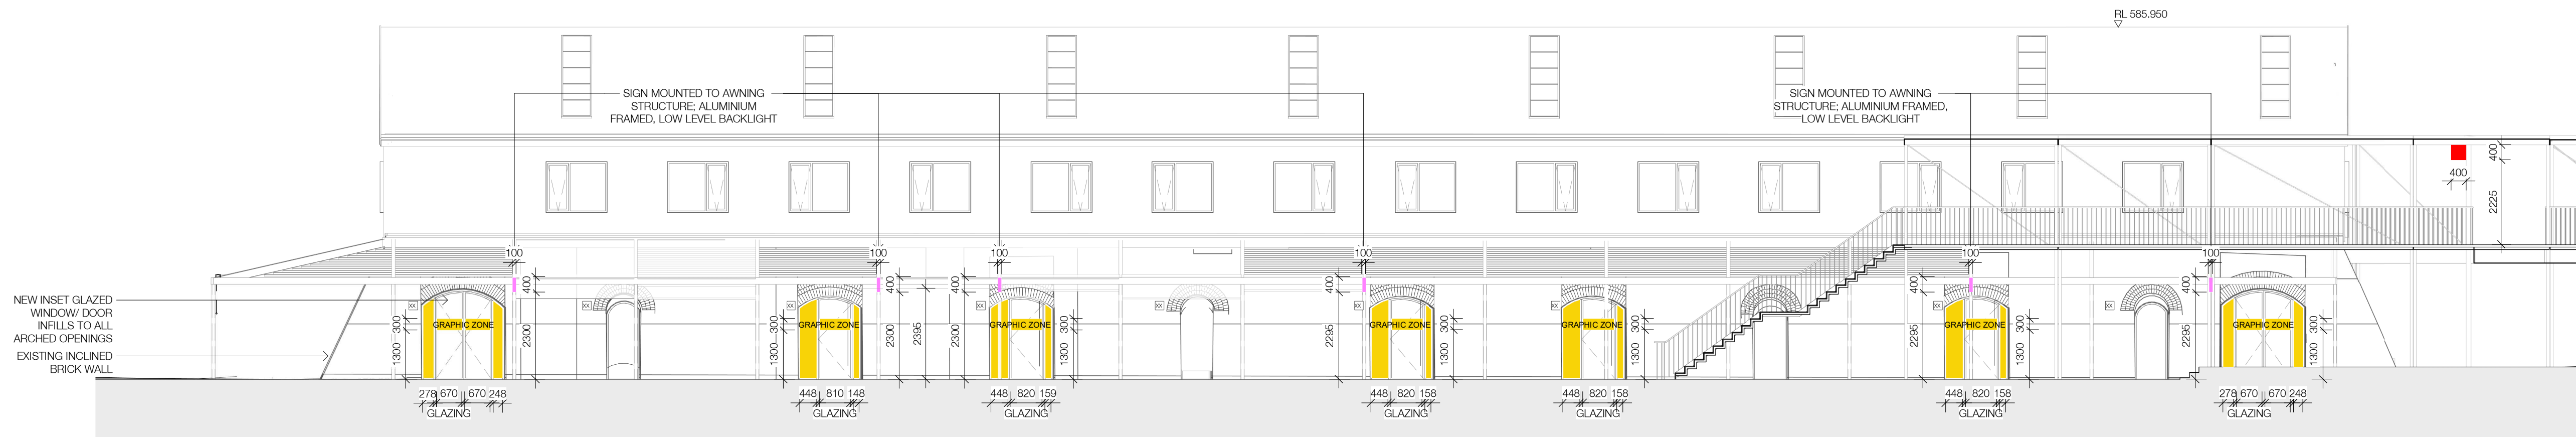

2 DA-H03 - Elevation South (Signage)
1:100@A1

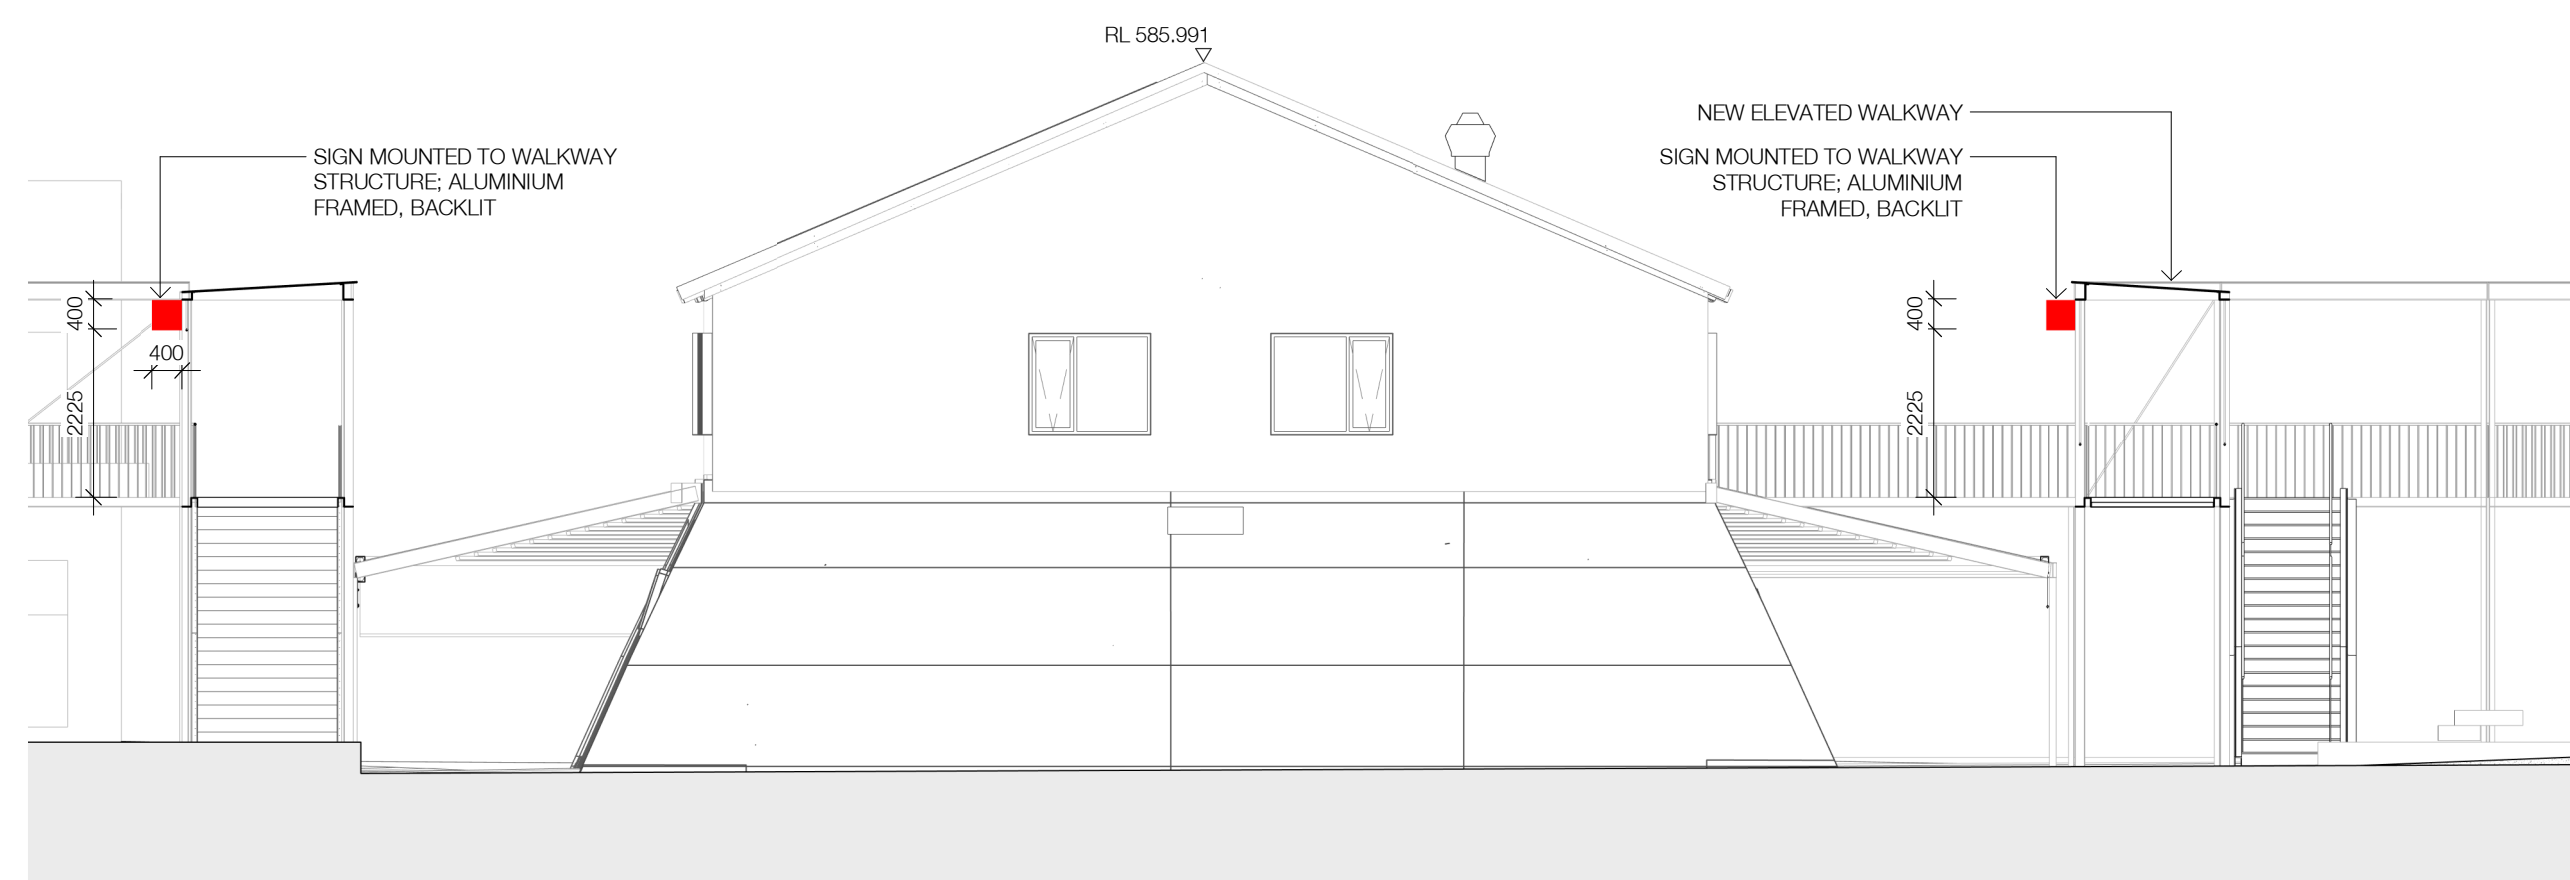

3 DA-H03 - Elevation East (Signage)
1:100@A1

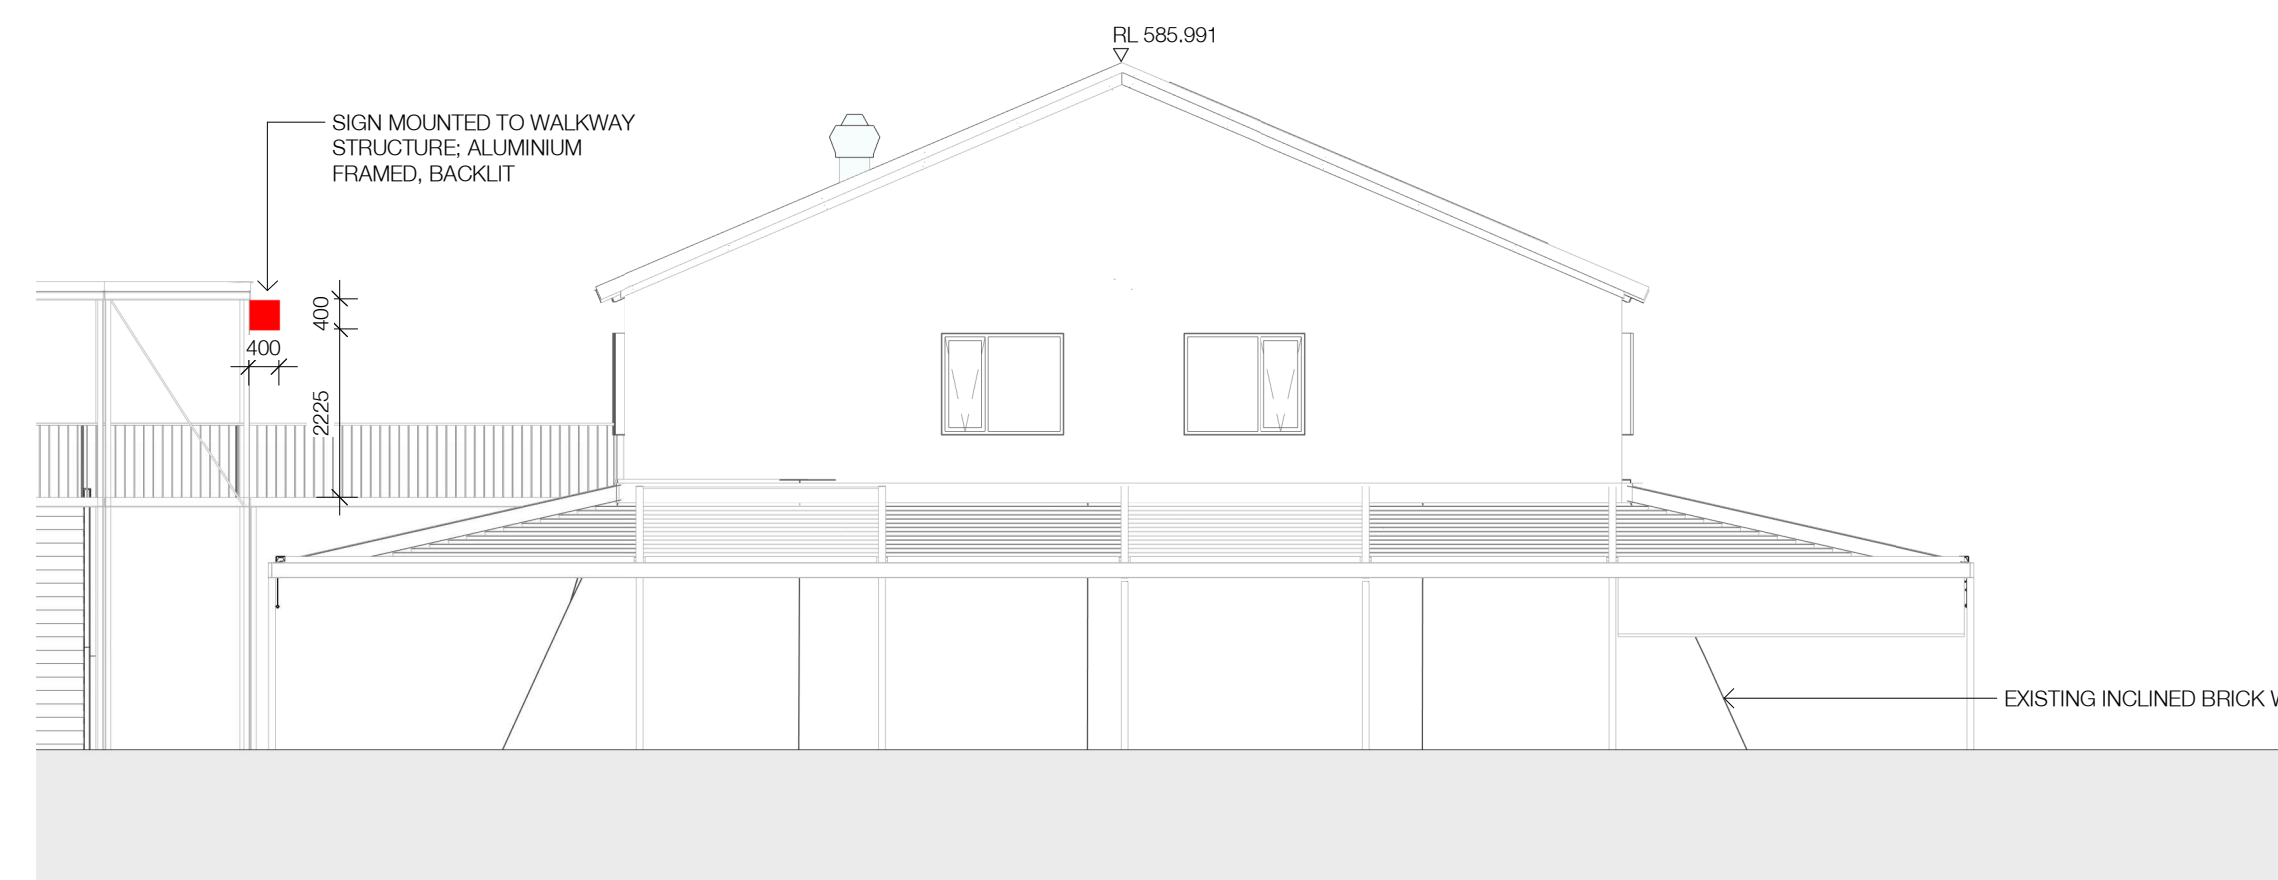

4 DA-H03 - Elevation West (Signage)
1:100@A1

- SIGNAGE TYPE 1 - LIGHT BOX
Protruding signboard, fixed to mullion or walkway
Signage will be illuminated
- SIGNAGE TYPE 2 - AWNING SIGN
Metal signboard, fixed to awning
Signage will have a low level of illumination
- SIGNAGE TYPE 3 - GLAZING DECAL
Glazing decal zone for tenancy signage
Non illuminated
- SIGNAGE TYPE 4 - DOOR REVEAL
Protruding signboard, fixed to mullion
Non illuminated
- SIGNAGE TYPE 5 - EXTRUDED LETTERING
Fine, metal lettering
Non illuminated
- SIGNAGE TYPE 6 - TOTEM
Totem integrated with landscape
Non illuminated


Nominated Architects: Adam Haddow-7188 | John Pradel-7004

In accepting and utilizing this document the recipient agrees that SJB Architecture (NSW) Pty. Ltd. ACN 081 094 724 T/A SJB Architects, retain all common law, statutory law and other rights including copyright and intellectual property rights. The recipient agrees not to use this document for any purpose other than as intended use; to waive all claims against SJB Architects resulting from unauthorised changes; or to reuse the document on other projects without the prior written consent of SJB Architects. Under no circumstances shall transfer of this document be deemed a sale. SJB Architects makes no warranties of fitness for any purpose. The Builder/Contractor shall verify job dimensions prior to any work commencing. Use figured dimensions only. Do not scale drawings.

Rev	Date	Revision	By	Chk.
1	23.06.2023	Draft DA Issue	MF	EW
2	24.07.2023	For Approval	DM	EW

FOR DEVELOPMENT APPLICATION

Client
DOMA

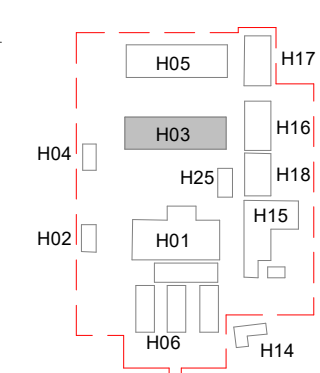

Project
BRICKWORKS HERITAGE CORE - Yarralumla, ACT 2600
Building
H03 - HARDY PATENT KILN 1
Drawing Name
Signage Strategy - Elevations Sheet 2

Date	Scale	Sheet Size	SJB Architects
24.07.2023	As indicated	@ A1	
Drawn	Chk.		
MF	EW		
Job No.	Drawing No.	Revision	
5479	DA-H-4904	/ 2	

Level 2
490 Crown Street
Surry Hills NSW
2010 Australia
T 61 2 9380 9911
F 61 2 9380 9922
www.sjb.com.au

