



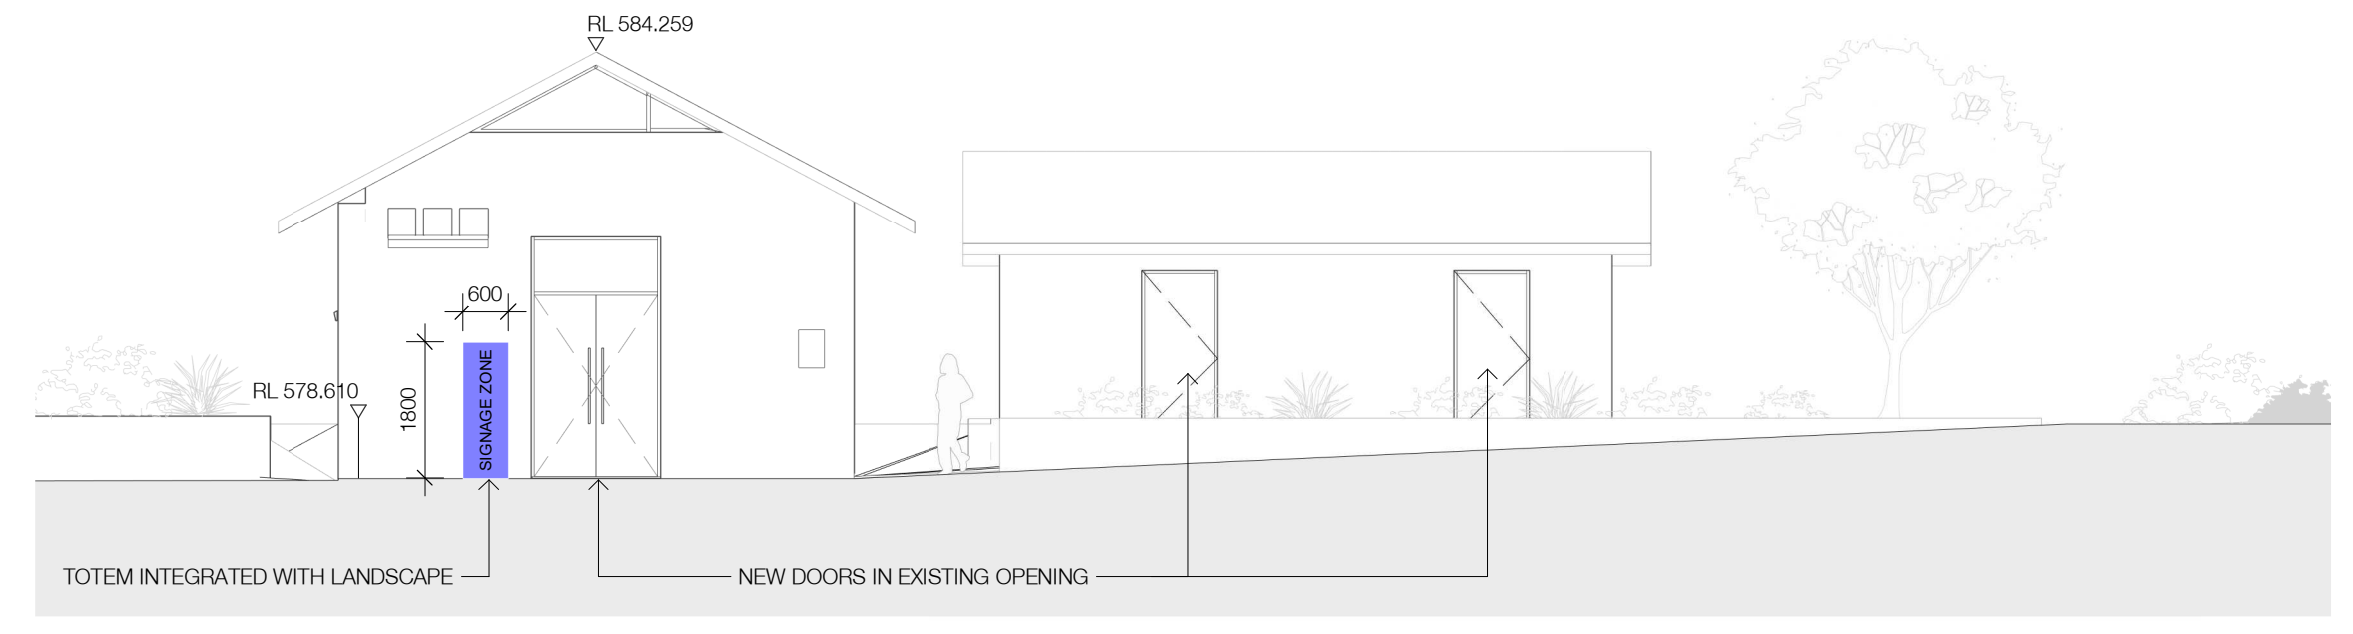


1 DA-H14 - Elevation North (Signage)  
1: 100@A1



2 DA-H14 - Elevation South (Signage)  
1: 100@A1

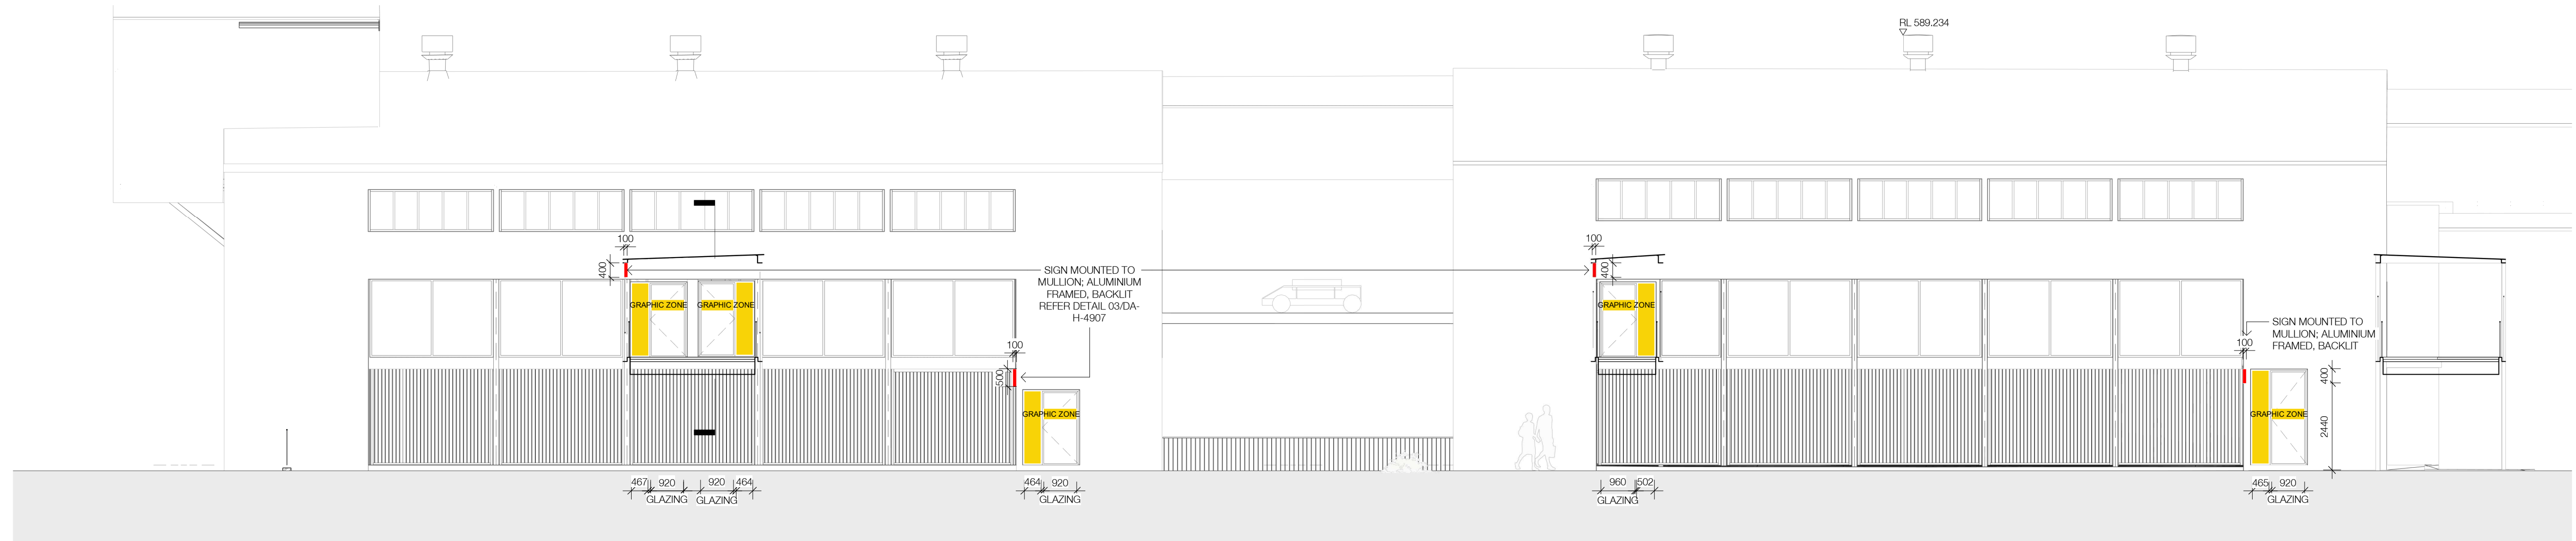

3 DA-H16 & H17 - Elevation West (Signage)  
1: 100@A1

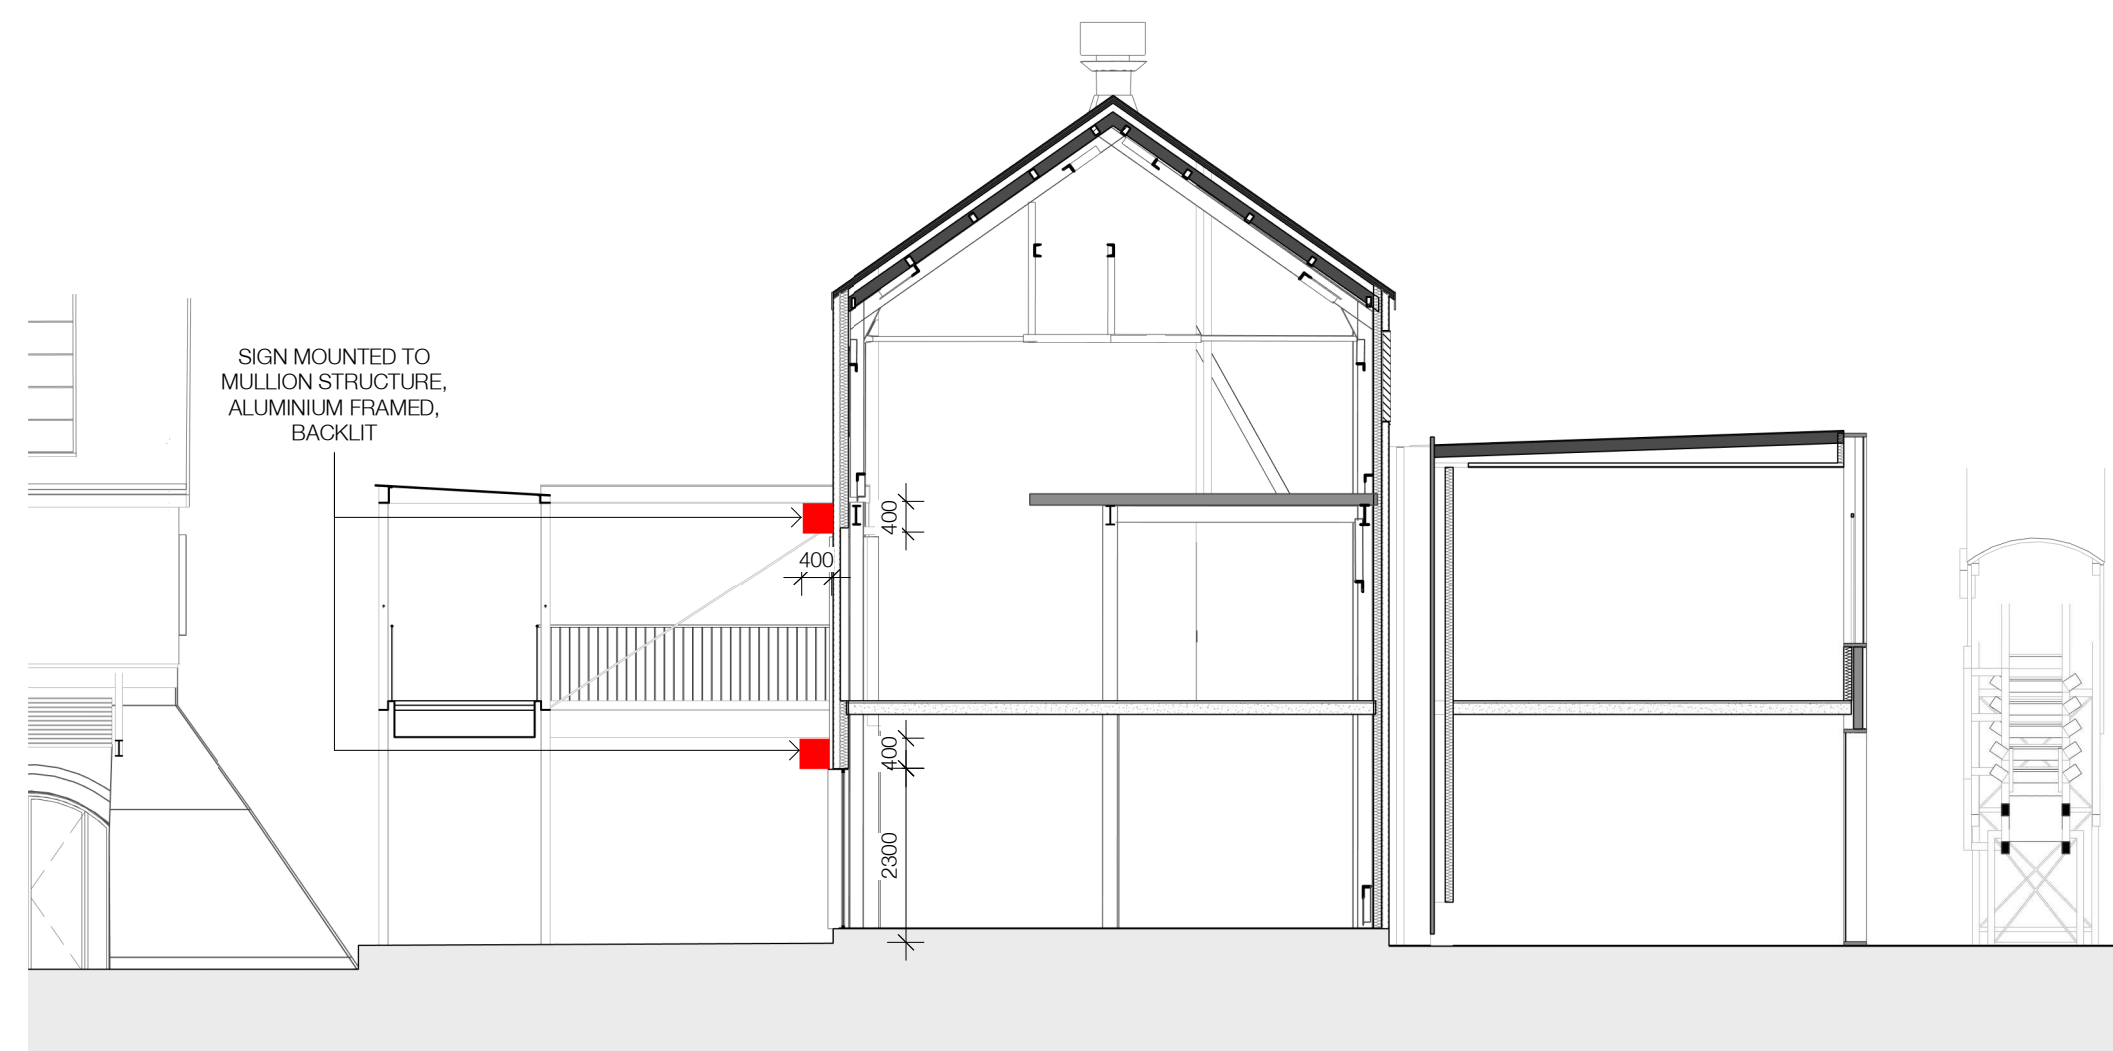

4 DA-H17 - Section (Signage)  
1: 100@A1

- SIGNAGE TYPE 1 - LIGHT BOX  
Protruding signboard, fixed to mullion or walkway  
Signage will be illuminated
- SIGNAGE TYPE 2 - AWNING SIGN  
Metal signboard, fixed to awning  
Signage will have a low level of illumination
- SIGNAGE TYPE 3 - GLAZING DECAL  
Glazing decal zone for tenancy signage  
Non illuminated
- SIGNAGE TYPE 4 - DOOR REVEAL  
Protruding signboard, fixed to mullion  
Non illuminated
- SIGNAGE TYPE 5 - EXTRUDED LETTERING  
Fine, metal lettering  
Non illuminated
- SIGNAGE TYPE 6 - TOTEM  
Totem integrated with landscape  
Non illuminated

Nominated Architects: Adam Haddow-7188 | John Pradel-7004

In accepting and utilising this document the recipient agrees that SJB Architecture (NSW) Pty. Ltd. ACN 081 094 724 T/A SJB Architects, retain all common law, statutory law and other rights including copyright and intellectual property rights. The recipient agrees not to use this document for any purpose other than as intended; to waive all claims against SJB Architects resulting from unauthorised changes; or to reuse the document on other projects without the prior written consent of SJB Architects. Under no circumstances shall transfer of this document be deemed a sale. SJB Architects makes no warranties of fitness for any purpose. The Builder/Contractor shall verify job dimensions prior to any work commencing. Use figured dimensions only. Do not scale drawings.

Rev	Date	Revision	By	Chk.
1	23.06.2023	Draft DA Issue	MF	EW
2	24.07.2023	For Approval	DM	EW

Client  
**DOMA**



Project  
**BRICKWORKS HERITAGE CORE - Yarralumla, ACT 2600**

Building  
**H14 - THE POWER HOUSE**

Drawing Name  
**Signage Strategy - Elevations Sheet 5**

Date	Scale	Sheet Size	SJB Architects
24.07.2023	As indicated	@ A1	
Drawn	Chk.		
MF	EW		
Job No.	Drawing No.	Revision	
5479	DA-H-4907	/ 2	

Level 2  
490 Crown Street  
Surry Hills NSW  
2010 Australia  
T 61 2 9380 9911  
F 61 2 9380 9922  
www.sjb.com.au



**FOR DEVELOPMENT APPLICATION**