


WALLS & EDGES



Existing Red Brick Wall Exposed Red Aggregate Concrete Proposed Red Brick Wall Corten Steel Garden Edge / Planter Wall

Quarry Parkland

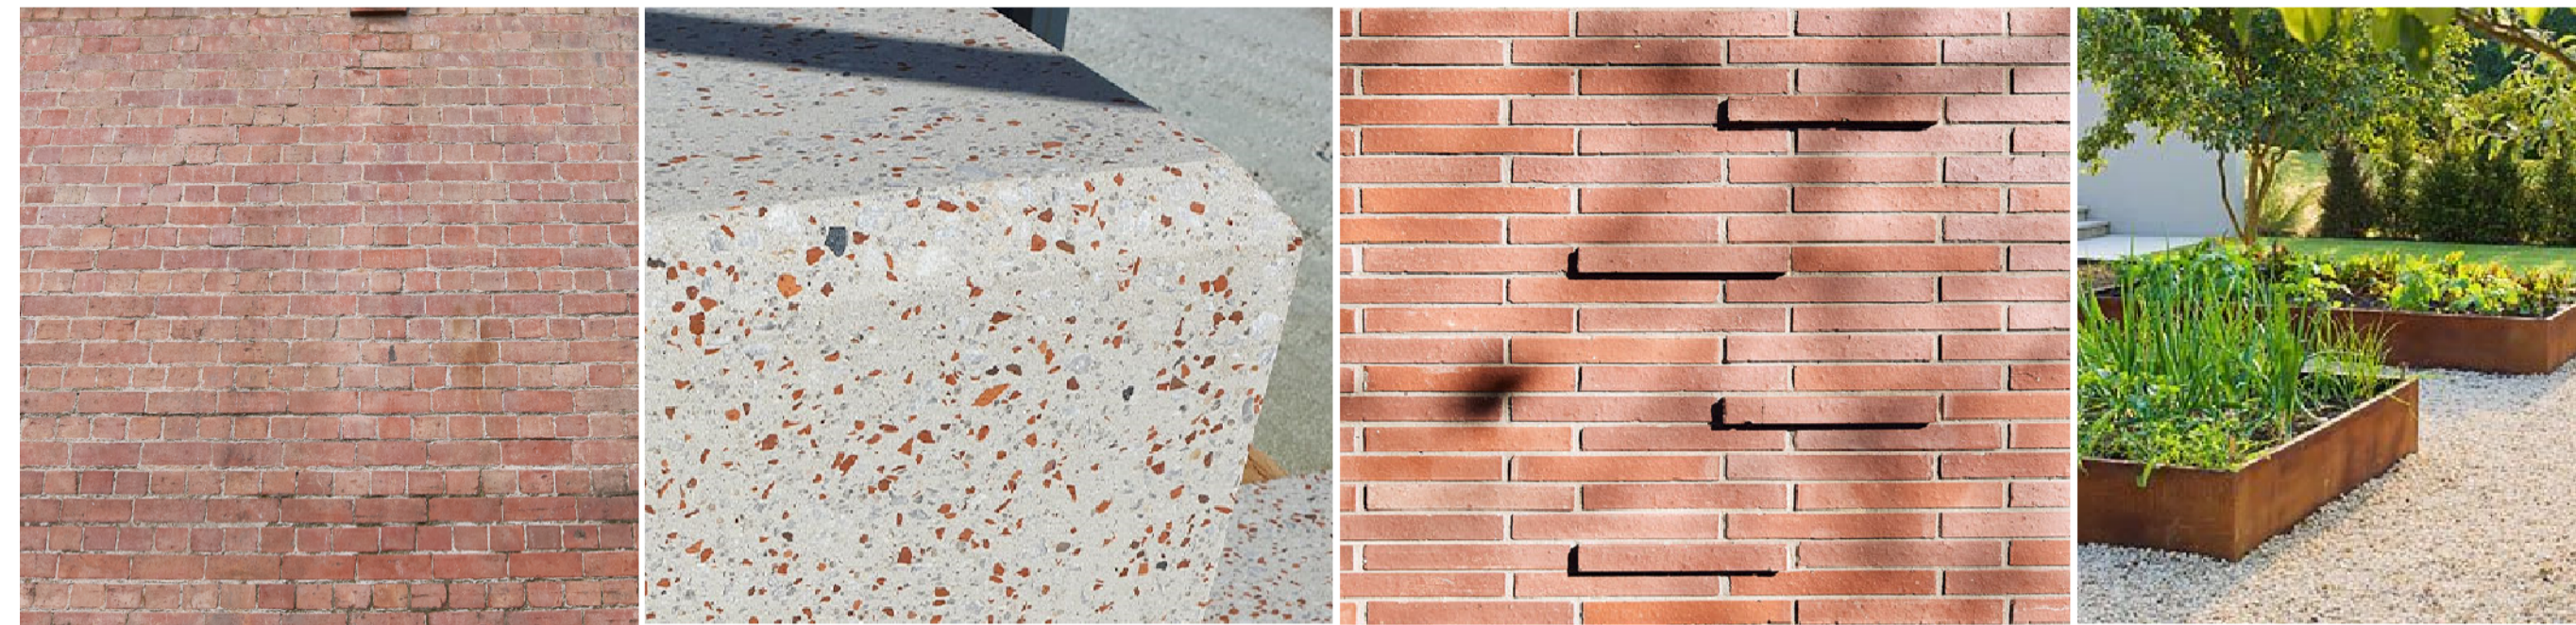

Gabion Wall (mix of site-recycled red brick and stone)

Precinct 1 & 3



Corten Steel Cladding Concrete Planter Wall Proposed Brown Brick Wall


PAVING

Heritage Core & Quarry Park



Exposed Red Aggregate Concrete Red Brick (stack bond) Concrete In Situ (Broom Finish) Light Color Stone (Pool Area) Red Brick (stitch inlay) Decomposed Granite Crushed Bricks Corten Grating Corten Edge

Precinct 1 & 3

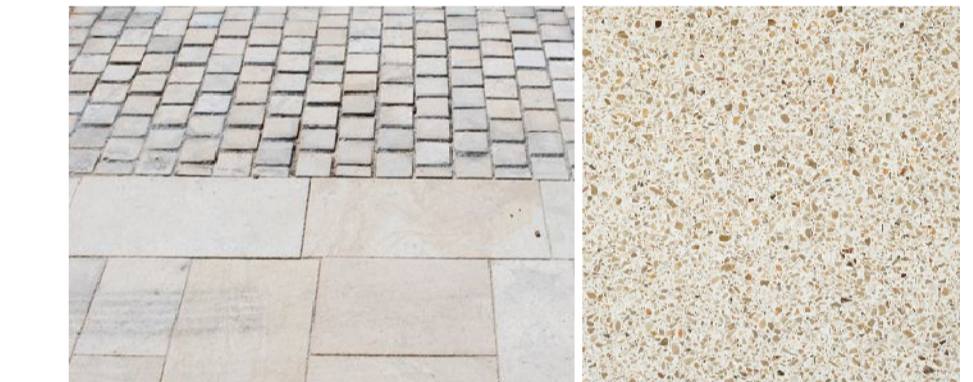

Granite Stone Paving (Internal Courtyard) Exposed Aggregate Concrete (Internal Footpath)

FURNITURE & FITTINGS



Quarry Park - Corten Water Concourse Feature Heritage Core - Corten Paving Inlay Heritage Core - Corten Water Feature Corten Steel Grated Drain



Long Table & Bench White colour loose furniture Red Brick Stacks Precinct 03 - Concrete Planter



© Copyright McGregor Coxall
 AUS ACN 082 334 290
 UK 10199853
 PRC ID NO. 06000002201607080008
 Sydney Melbourne Shenzhen Bristol
 www.mcgregorcoxall.com

Client
 DOMA GROUP
 Project Team
 SJB Architects
 Sixdegrees
 CUMULUS
 Sellick Consultants

Project Name
 YARRALUMLA BRICKWORKS
 Project No.
 0619SYD
 Address
 Yarralumla ACT 2600

Key Plan

Rev	Revision Description	By / Checked	Date
H	Revised DA	HT/AD	24/07/2023
I	Revised DA	HT/AD	11/08/2023
J	Revised DA	HT/AD	25/08/2023
K	Revised DA	HT/AD	30/08/2023

All dimensions are in millimetres unless otherwise noted.
 Do not scale from this drawing.

Phase
 Schematic Design
 Sheet Title
 Materials Palette
 Sheet No.
 LD-DA-GEN-103

Rev
 K