



WALLS & EDGES

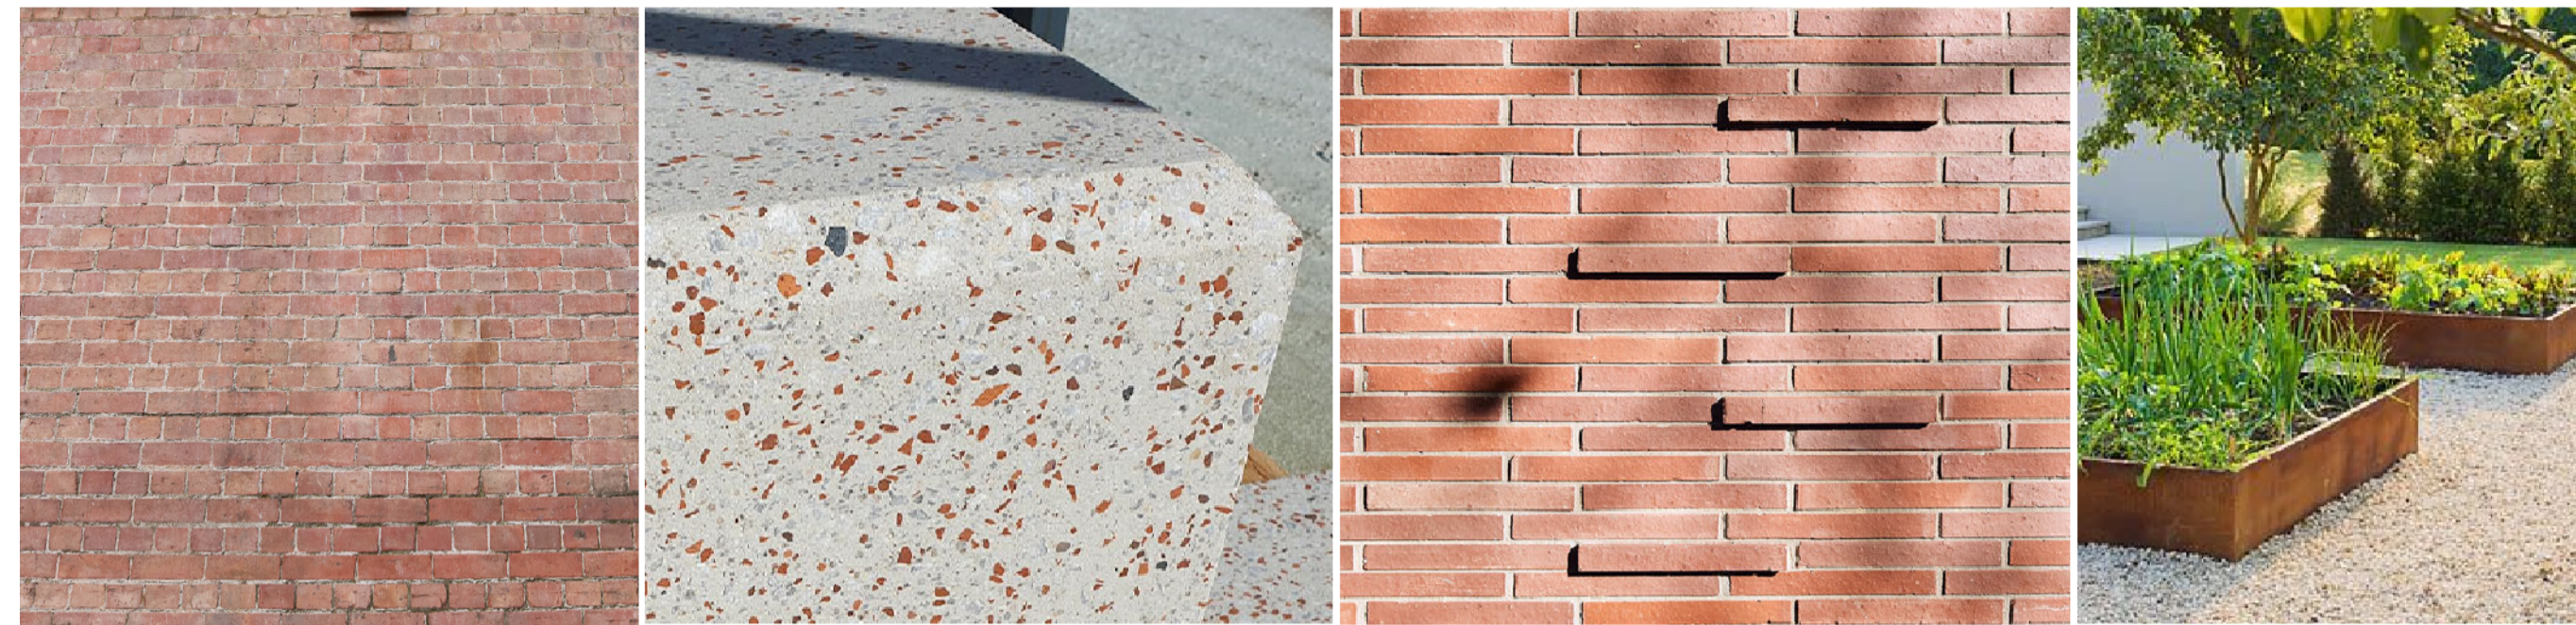

Existing Red Brick Wall Exposed Red Aggregate Concrete Proposed Red Brick Wall Corten Steel Garden Edge / Planter Wall

Quarry Parkland

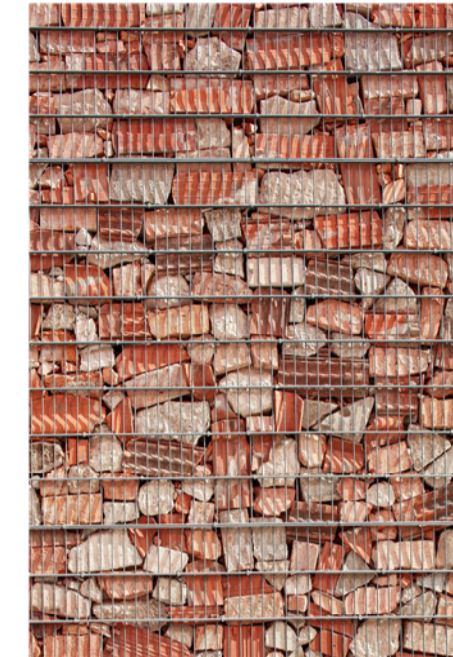

Gabion Wall (mix of site-recycled red brick and stone)

Precinct 1 & 3



Corten Steel Cladding Concrete Planter Wall



Proposed Brown Brick Wall

PAVING

Heritage Core & Quarry Park



Exposed Red Aggregate Concrete Red Brick (stack bond) Concrete In Situ (Broom Finish) Light Color Stone (Pool Area) Red Brick (stitch inlay) Decomposed Granite Crushed Bricks Corten Grating Corten Edge

Precinct 1 & 3



Granite Stone Paving (Internal Courtyard) Exposed Aggregate Concrete (Internal Footpath)

FURNITURE & FITTINGS



Quarry Park - Corten Water Concourse Feature Heritage Core - Corten Paving Inlay Heritage Core - Corten Water Feature Corten Steel Grated Drain



Long Table & Bench White colour loose furniture Red Brick Stacks Precinct 03 - Concrete Planter



© Copyright McGregor Coxall
AUS ACN 082 334 290
UK 10199853
PRC ID NO. 06000002201607080008
Sydney Melbourne Shenzhen Bristol
www.mcgregorcoxall.com

Client
DOMA GROUP

Project Team
SJB Architects
Sixdegrees
CUMULUS
Sellick Consultants

Project Name
YARRALUMLA BRICKWORKS

Project No.
0619SYD

Address
Yarralumla ACT 2600

Key Plan

Issue Log

Rev	Revision Description	By / Checked	Date
H	Revised DA	HT/AD	24/07/2023
I	Revised DA	HT/AD	11/08/2023
J	Revised DA	HT/AD	25/08/2023
K	Revised DA	HT/AD	30/08/2023

Rev Revision Description By / Checked Date

All dimensions are in millimetres unless otherwise noted.
Do not scale from this drawing.

Phase

Schematic Design
Sheet Title
Materials Palette
Sheet No.
LD-DA-GEN-103

Rev
K